




EXISTING GROUND FLOOR PLAN
SCALE 1:100



EXISTING FIRST FLOOR PLAN
SCALE 1:100

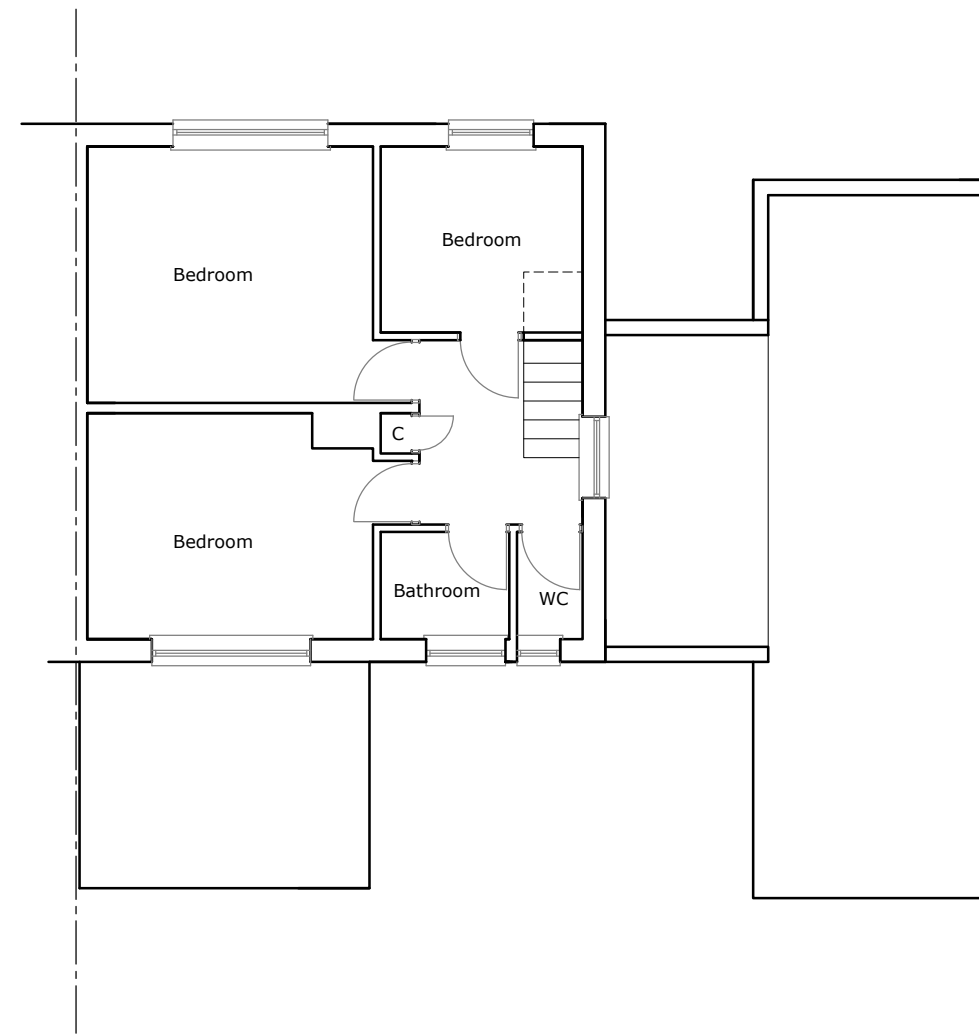

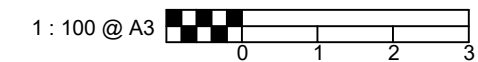

JAKE UNDERWOOD
PLANNING & BUILDING DRAWINGS

PROJECT: 11 ARUNDEL ROAD, CAMBERLEY GU15 1DL	
DETAIL: EXISTING PLANS	
PLANNING PERMISSION	
JOB No: 2360	DRG No: 002
SCALE @ A3: 1:100	REV: A
CONTACT: JAKE UNDERWOOD Web: www.jakeunderwood.com Email: info@jakeunderwood.com Phone: 07784927778	