

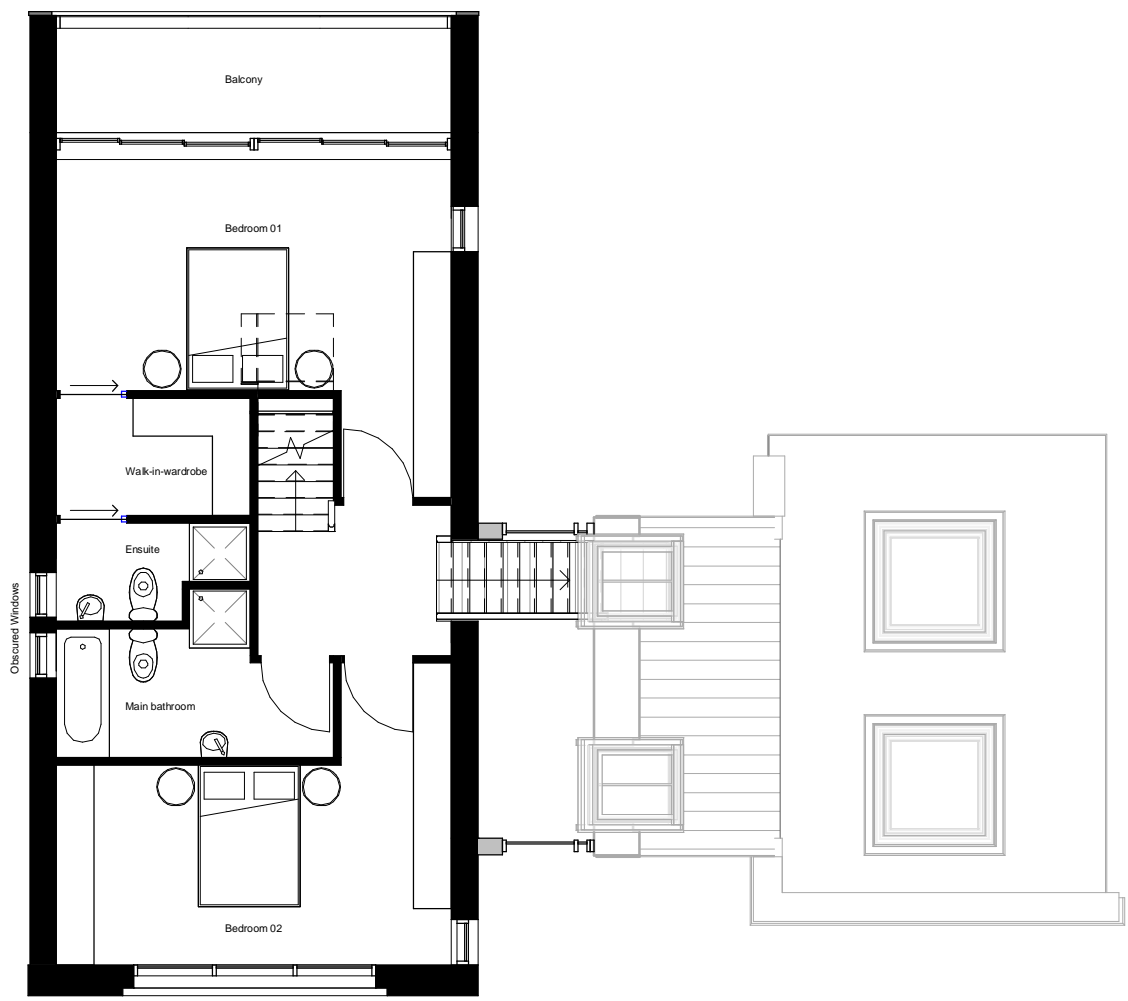


VISUAL SCALE 1:100 @ A3

Ground Floor Plan

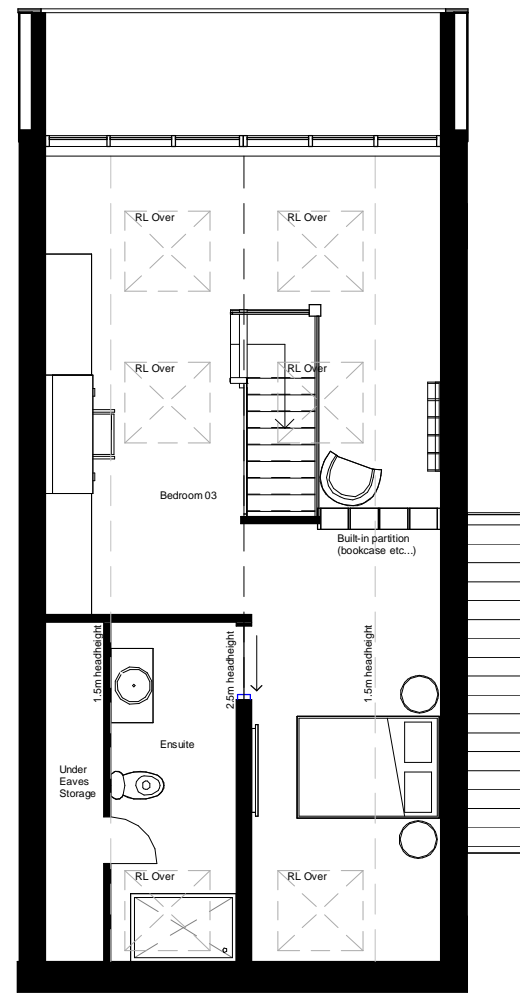

First Floor Plan

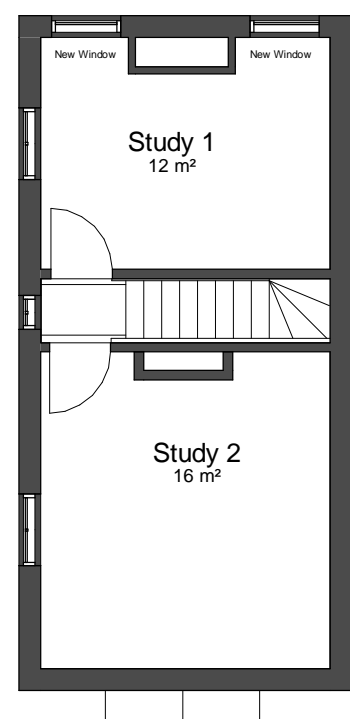

Second Floor Plan

DRAWING FOR INFORMATION PURPOSES ONLY
 This drawing and all its dimensions to be checked and verified by the contractor prior to work commencing on site. for clarification of queries contact studio John Bridge Ltd. (www.studiojohnbridge.co.uk)
 Contractor to ensure that all proposed materials are to Local Authority Approval.
 The Contractor shall take into account everything necessary for the proper execution of the works including all relevant Building Regulations, nhbc and British Standards where applicable, whether or not indicated on the drawings. please refer to structural and drainage designs to be prepared by others.
 Subject to services and statutory authority information & approval.

NB: ALL DRAWINGS SUBJECT TO FURTHER DETAIL AND ALL LOCAL AUTHORITY APPROVALS.

Copyright to studio John Bridge Ltd. All rights reserved. No duplication allowed, unless consent has been granted.

Client: Mr Lee Prenty
 Project: Nateby Crossing Cottage, Nateby, Preston, PR3 0JJ

Title: Proposed Floor Plan
 Drawing No. 2412-P01
 Revision: A
 Scale: 1:100 @ A3
 Date: MAR. 24'

STUDIO JOHN BRIDGE
 01772 935959 admin@studiojohnbridge.co.uk 3 Caxton Road, Fulwood, Preston, PR2 9ZZ studiojohnbridge.co.uk