




Proposed rear elevation (ON C) 1:100 SCALE

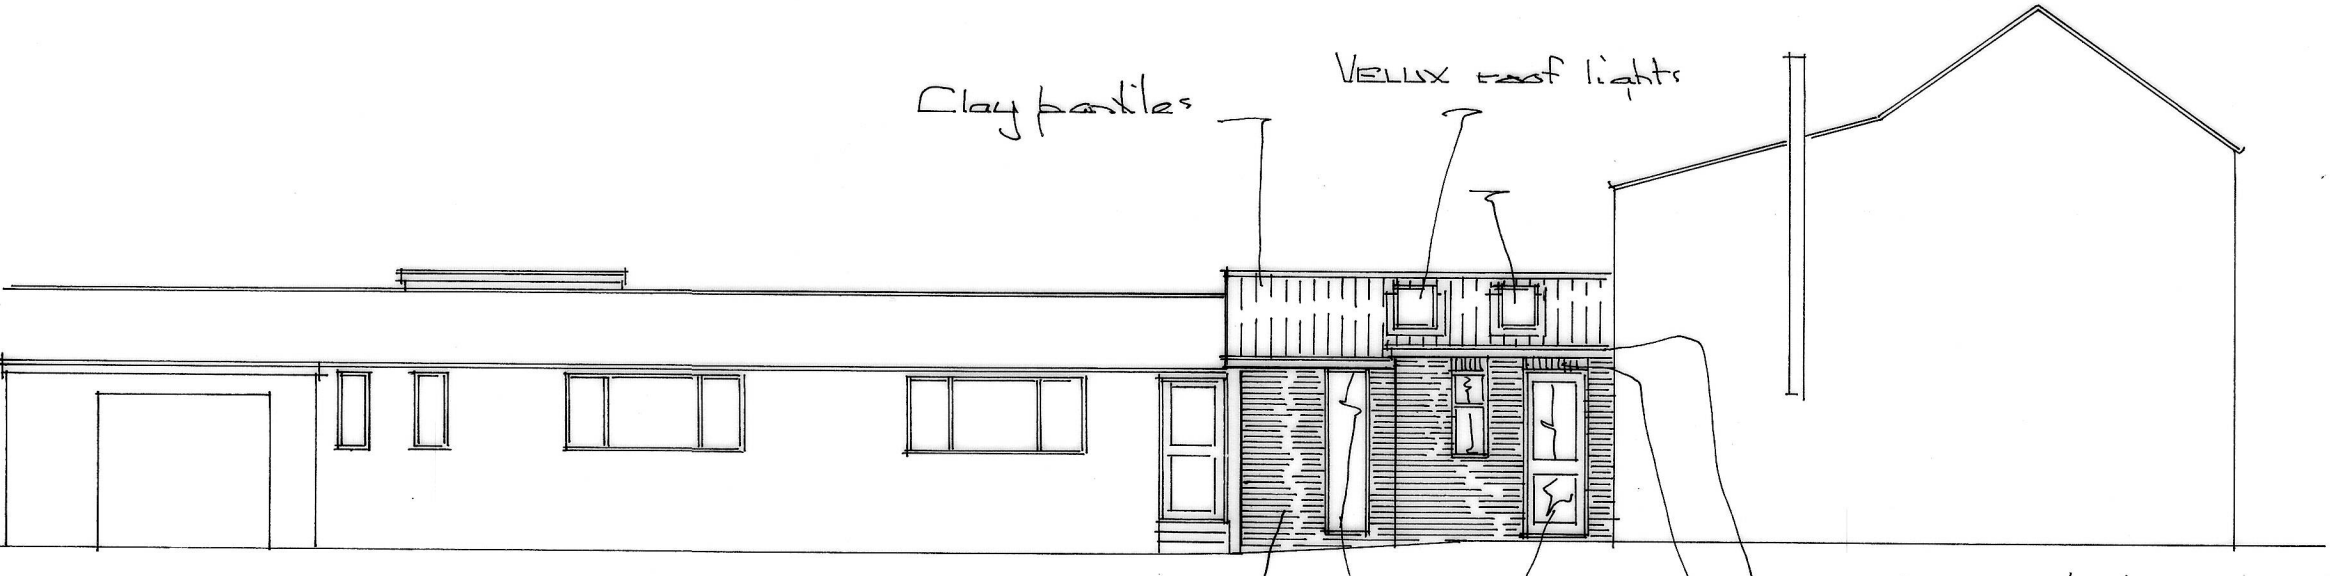



Side (ON D)

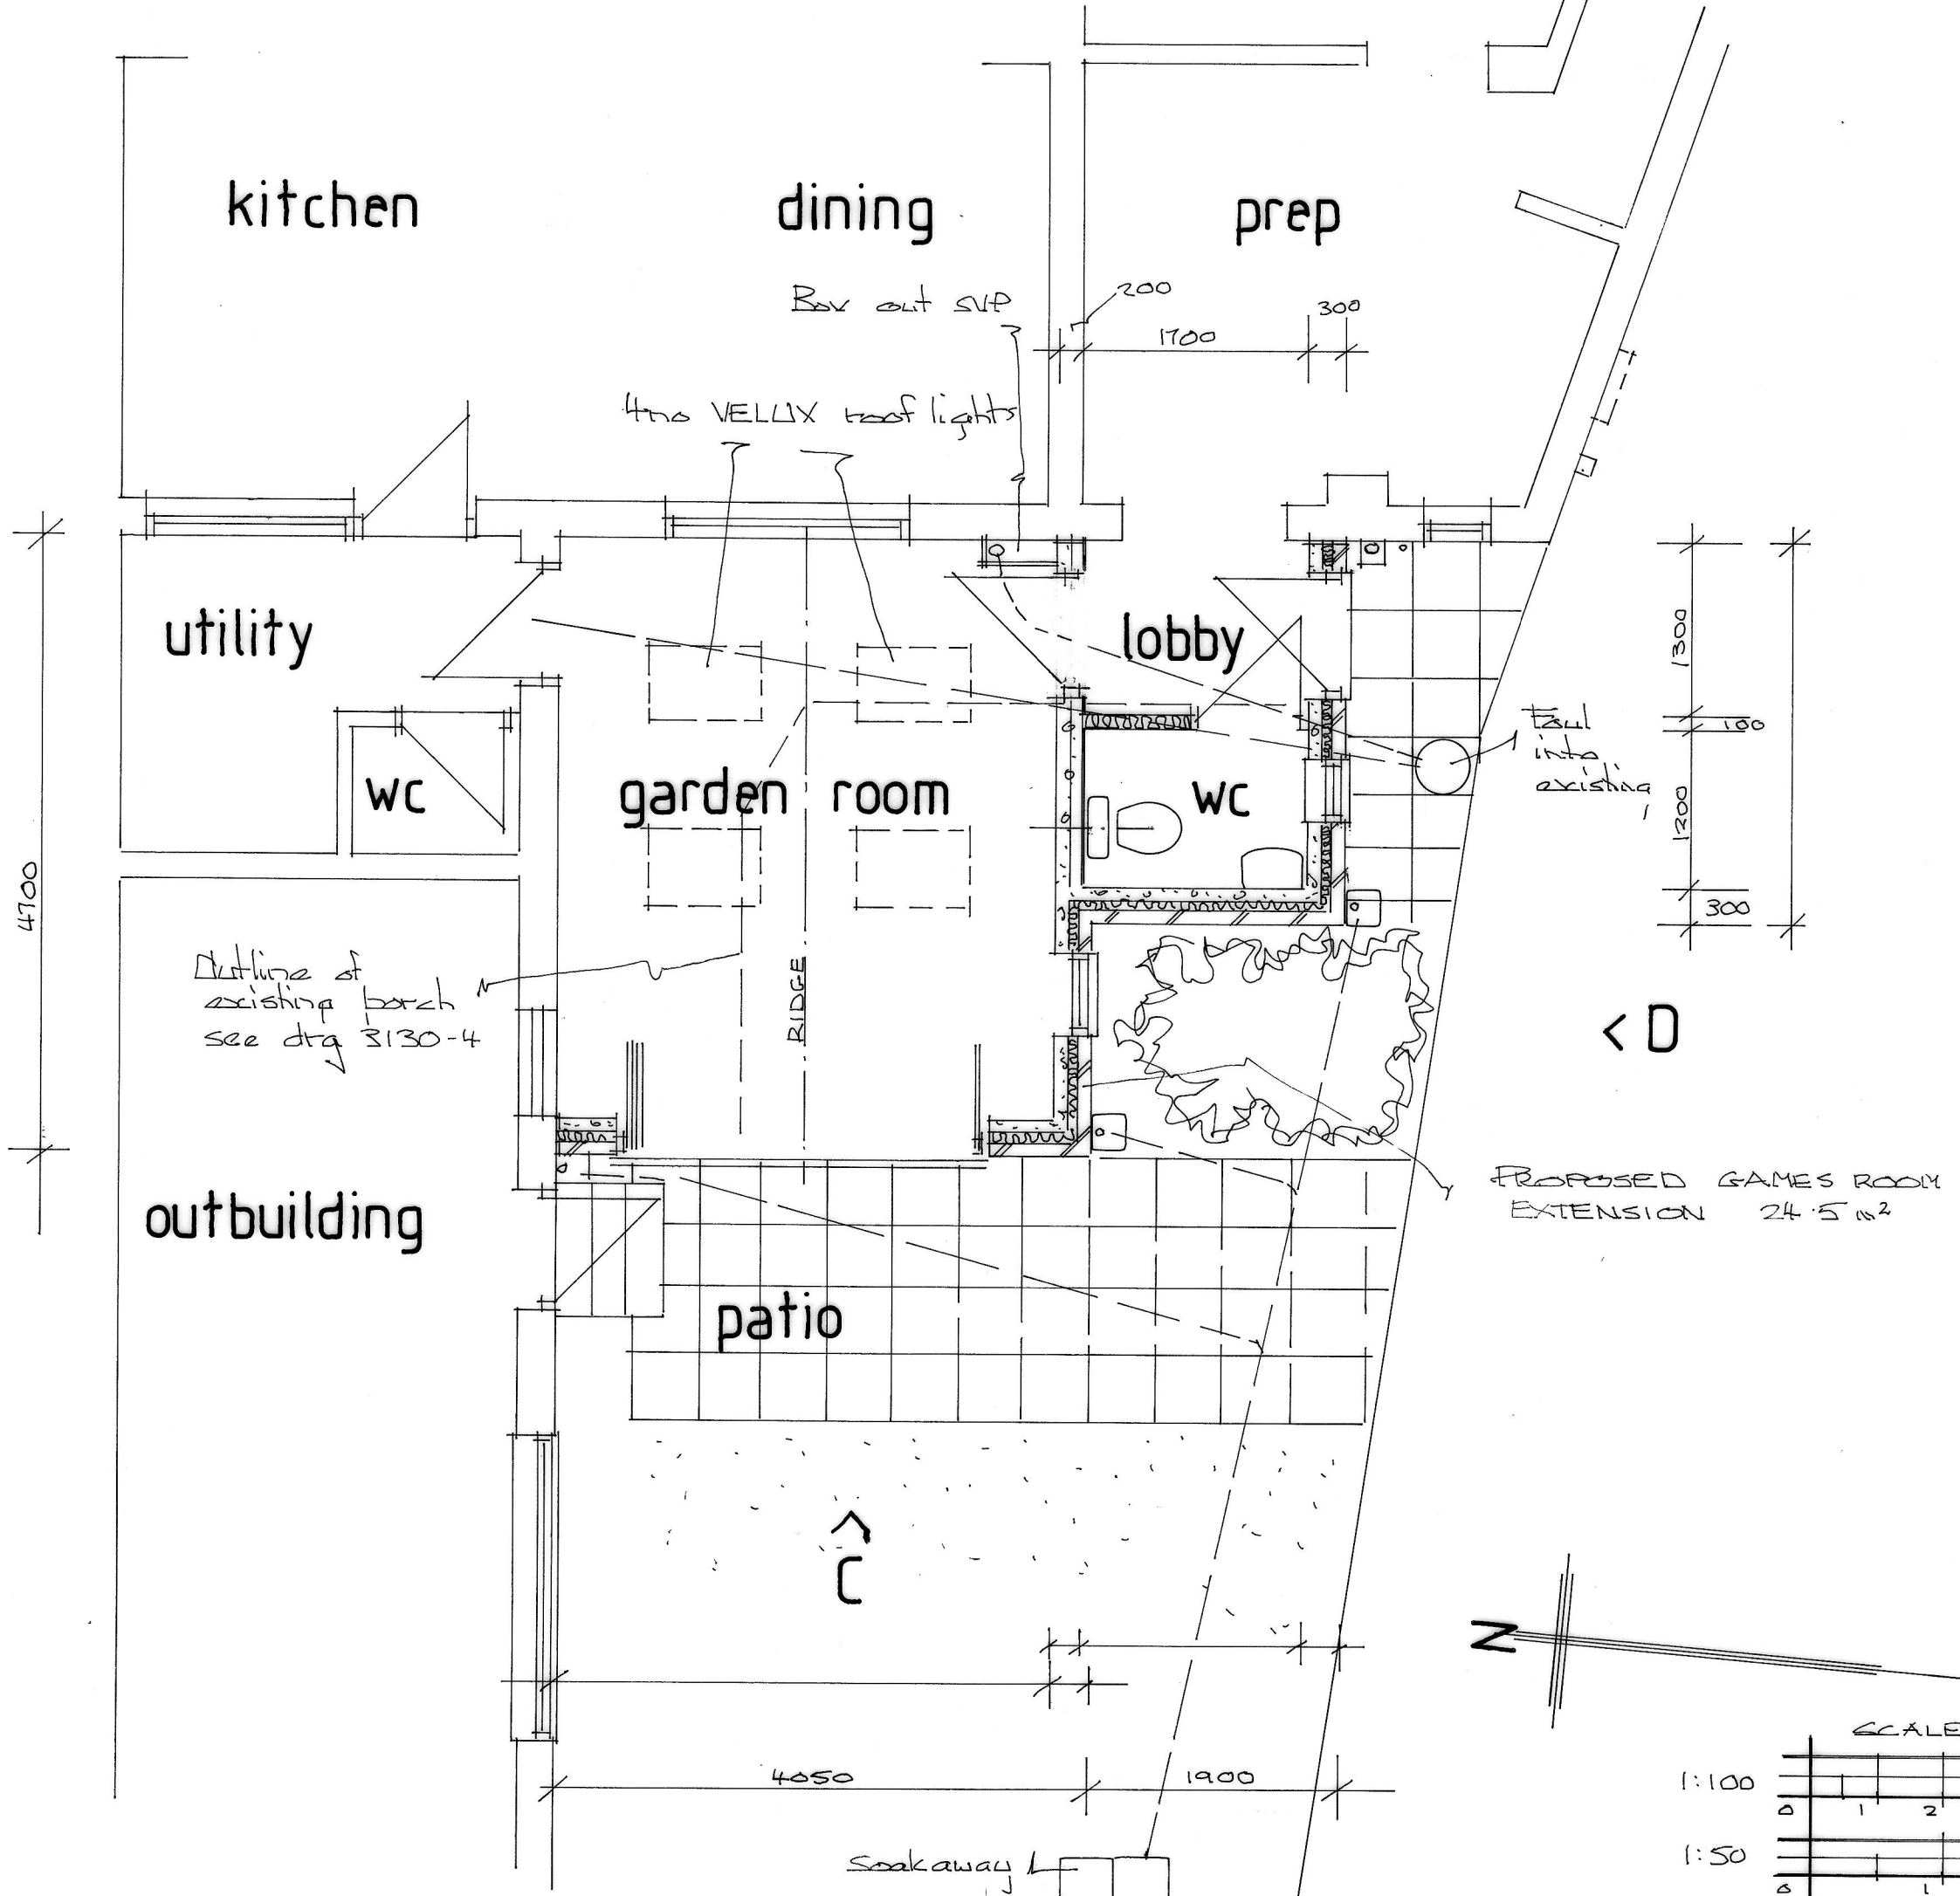

Proposed ground floor plan 1:50 SCALE

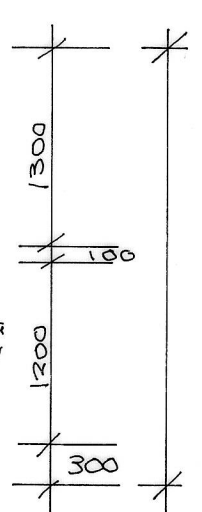

< D

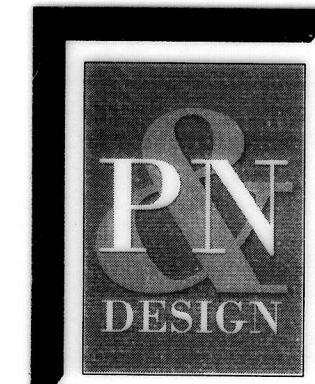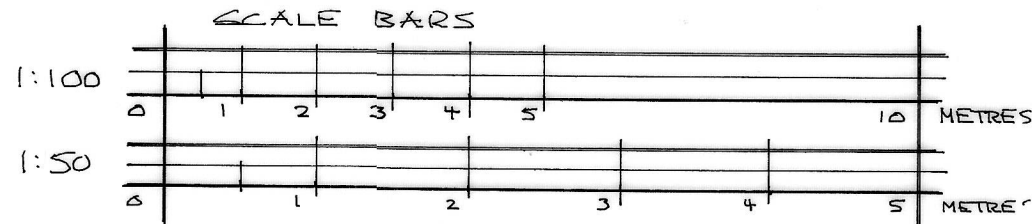

1:50 & 1:100 SCALE AT A2 SIZE
 Littlebarn, Thorpe Drive, Brantingham,
 East Riding of Yorkshire, HU15 1QG
 Telephone (01482) 665531 Email wilson@pandndesign.co.uk
 Client: Mr & Mrs M. CONVILLE Date: 12-4-24
 Project: Proposed garden room Scale: 1:50 1:100
 Site: 11 Middle street NAFFERTON Drg.No. 3130-6

© This Drawing is the property of P&N Design. It must not be copied in whole or in part or sent to a third party without written consent. Do not scale from drawing, if in doubt ask.