



Proposed Front Elevation E1 @ 1:100

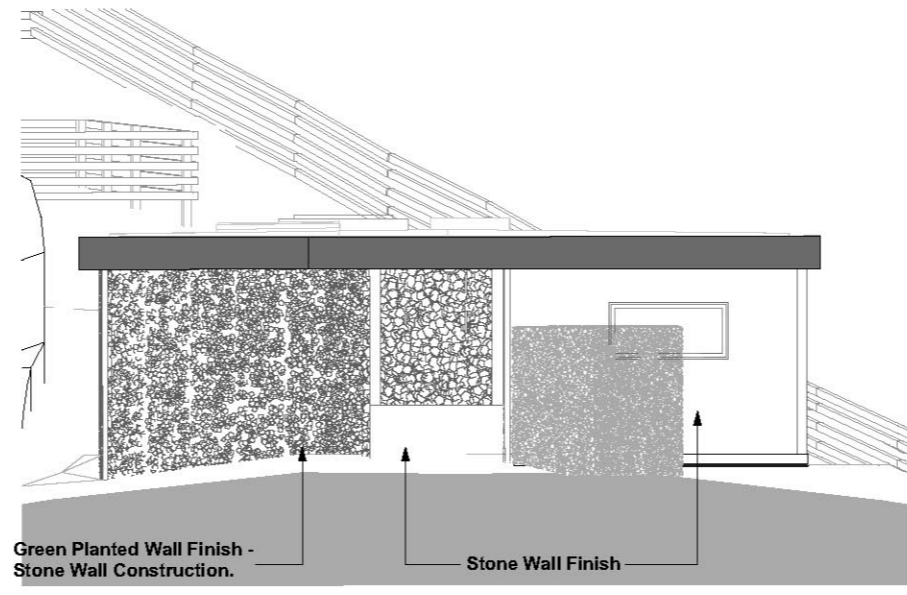

Proposed North Elevation E2 @ 1:100

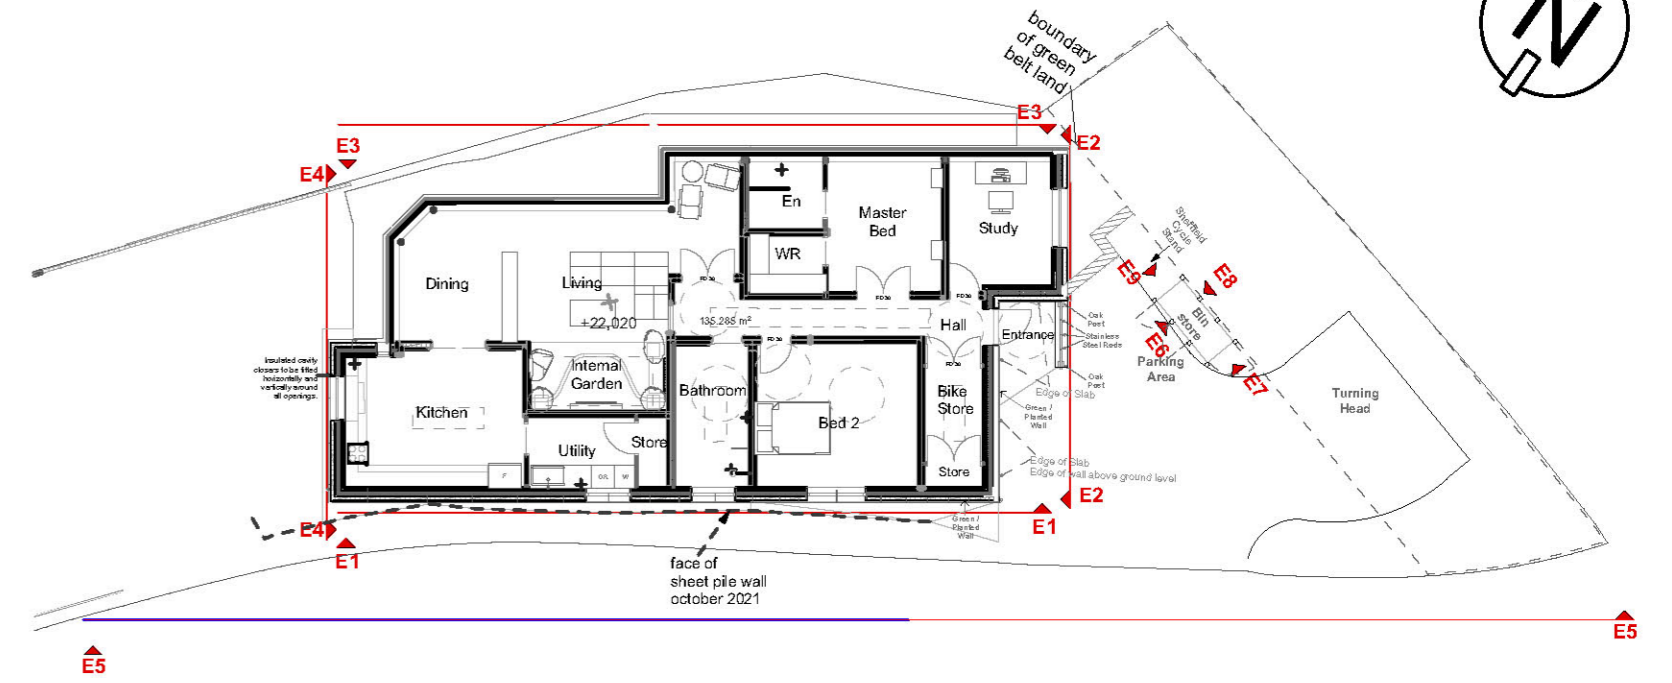


1:200 Scale bar



Proposed Site Plan @ 1:200



Proposed Rear Elevation E3 @ 1:100

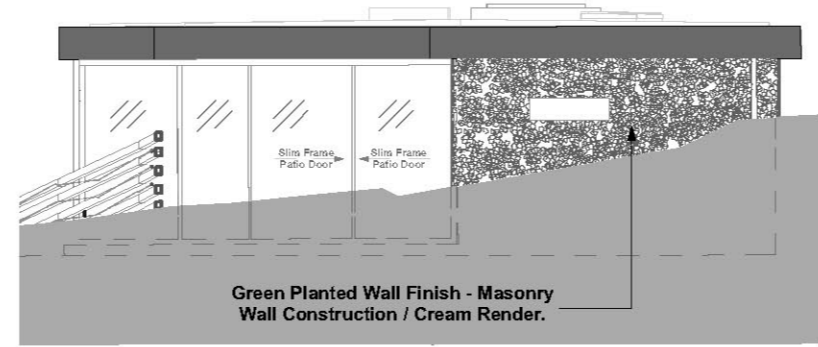


Proposed South Elevation E4 @ 1:100

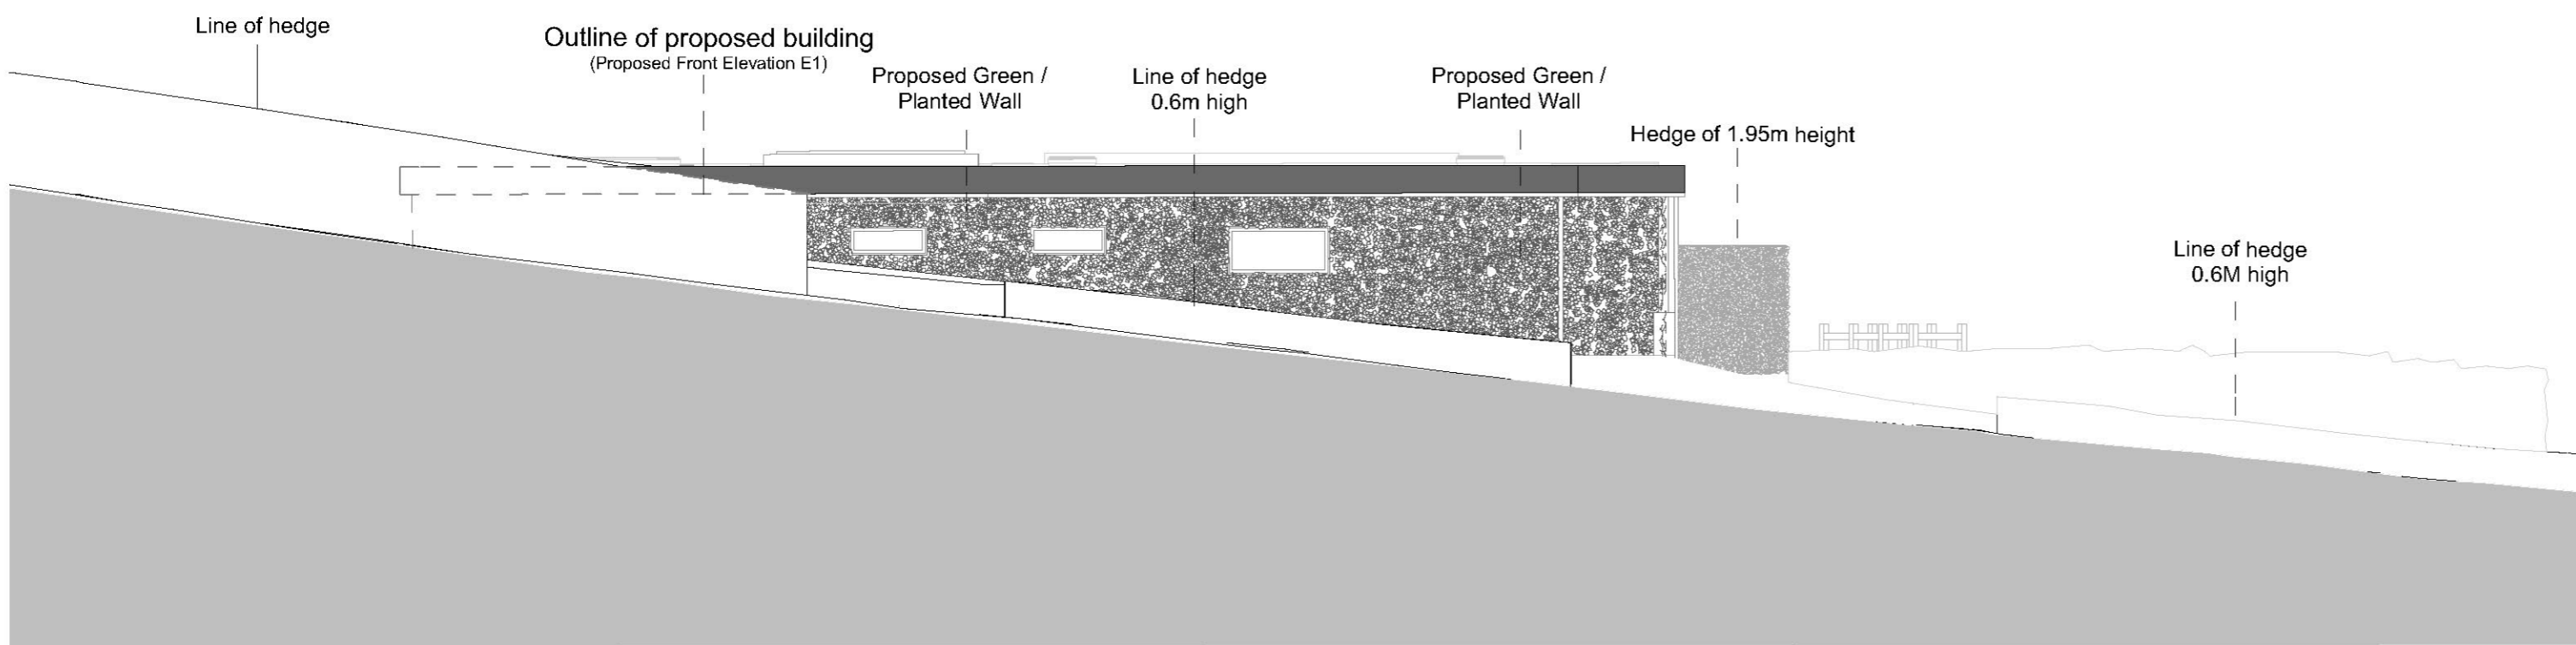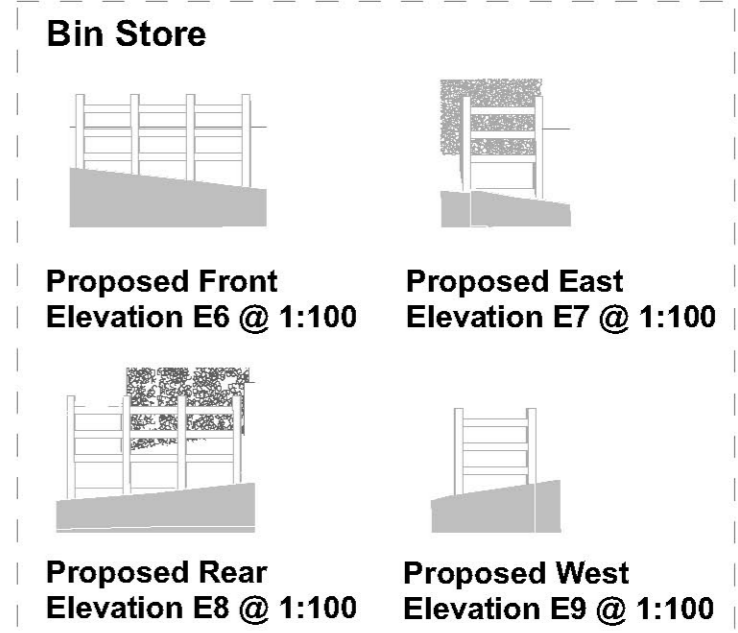

Proposed Street Elevation E5 @ 1:100

Scale Bar 1:100

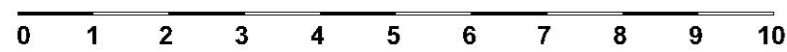

S Scheme revised	18-01-2023	DC
R Scheme revised	29-12-2023	DC
Q Scheme revised	07-12-2023	DC
P Scheme revised	27-11-2023	DC
O Scheme revised	29-09-2023	DC
N Scheme revised	25-12-2021	DC
M Scheme revised	20-12-2021	DC
L Scheme revised	05-12-2021	DC
K Scheme revised	06-02-2021	DC
J Scheme revised	21-01-2021	DC
i Scheme revised	15-01-2021	DC
H Scheme revised	06-10-2020	DC
G Scheme revised	14-05-2020	DC
F Scheme revised	20-04-2020	DC
E Scheme revised	03-04-2020	DC
D Scheme revised	02-04-2020	DC
C Scheme revised	24-02-2020	DC
B Scheme revised	21-08-2019	DC
Rev:- A Scheme revised	16-08-2019	DC

Do not scale from this drawing. Work to indicated dimensions only. All dimensions to be confirmed on site. This drawing is to be read in conjunction with other drawings in this series and all relevant consultants' drawings and documentation where applicable. This Drawing has been produced for the specific client and project identified below and is not intended for use by any other person or for any other purpose other than indicated on this drawing. Please report any discrepancy on this drawing to C-architecture for clarification. © C-architecture Limited.



Creative Architecture

TEL +44 (0) 330 660 0735 www.c-architecture.com TEL +44 (0) 1273 772 015

Site Location :	20 Pelling Hill, Old Windsor SL4 2LL
Project Name :	New Eco Dwelling
Drawing Name :	Proposed Elevations
Drawing No:	220-P003S Scales : 1:100, 1:200
Date :	18 January 2024