


Proposed Ground-Floor Plan @1:100

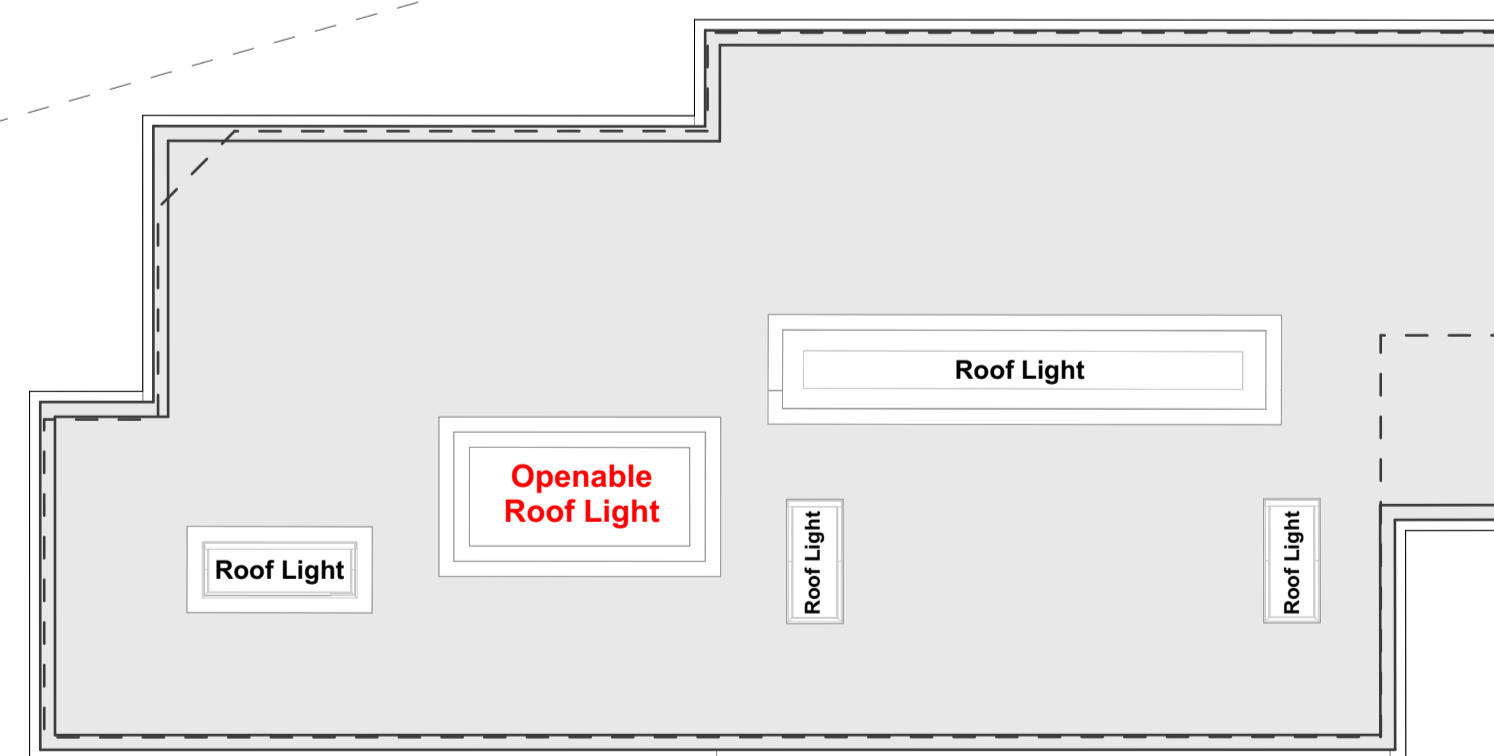


Proposed Roof Plan @1:100

X Scheme revised	24-01-2024	DC
W Scheme revised	03-01-2024	DC
V Scheme revised	22-08-2023	DC
U Scheme revised	09-06-2023	DC
T Scheme revised	25-01-2022	DC
S Scheme revised	20-12-2021	DC
R Scheme revised	04-12-2021	DC
Q Scheme revised	24-03-2021	DC
P Scheme revised	12-02-2021	DC
O Scheme revised	06-02-2021	DC
N Scheme revised	28-01-2021	DC
M Scheme revised	21-01-2021	DC
L Scheme revised	15-01-2021	DC
J Scheme revised	20-07-2020	DC
K Scheme revised	14-05-2020	DC
J Scheme revised	20-04-2020	DC
H Scheme revised	03-04-2020	DC
G Scheme revised	02-04-2020	DC
F Scheme revised	01-04-2020	DC
E Scheme revised	24-02-2020	DC
D Scheme revised	18-12-2019	DC
C Scheme revised	04-12-2019	DC
B Scheme revised	21-08-2019	DC
A Scheme revised	16-08-2019	DC

Rev :-
 Do not scale from this drawing. Work to indicated dimensions only. All dimensions to be confirmed on site. This drawing is to be read in conjunction with other drawings in this series and all relevant consultants' drawings and documentation where applicable. This Drawing has been produced for the specific client and project identified below and is not intended for use by any other person or for any other purpose other than indicated on this drawing. Please report any discrepancy on this drawing to C-architecture Limited for clarification. This drawing is copyright and may not be copied or reproduced without the written consent of C-architecture Limited. © C-architecture Limited.

C-architecture Ltd
 Creative Architecture
 TEL +44 (0) 330 660 0735 www.c-architecture.com TEL +44 (0) 1273 772 015

Site Location :	20 Pelling Hill, Old Windsor SL4 2LL
Project Name :	New Eco Dwelling
Drawing Name :	Proposed Ground Floor & Roof Plan
Drawing No.:	220-P001X Scales : 1:100
Date :	24 January 2024

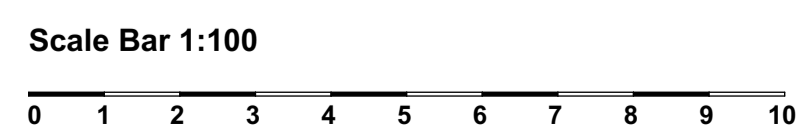

PRELIMINARY