




PROPOSED FRONT ELEVATION 1:100

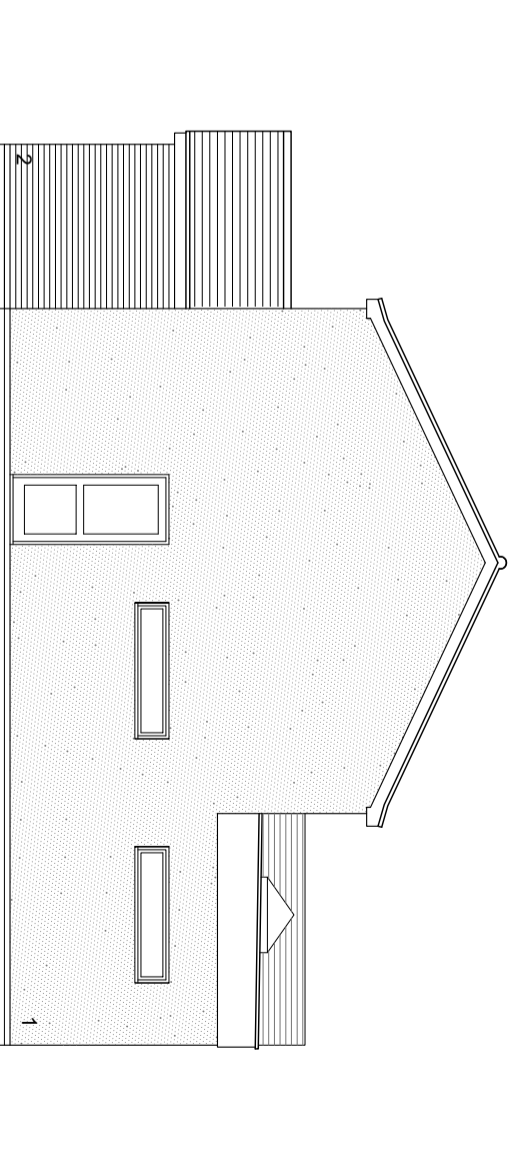

PROPOSED SIDE ELEVATION 1:100

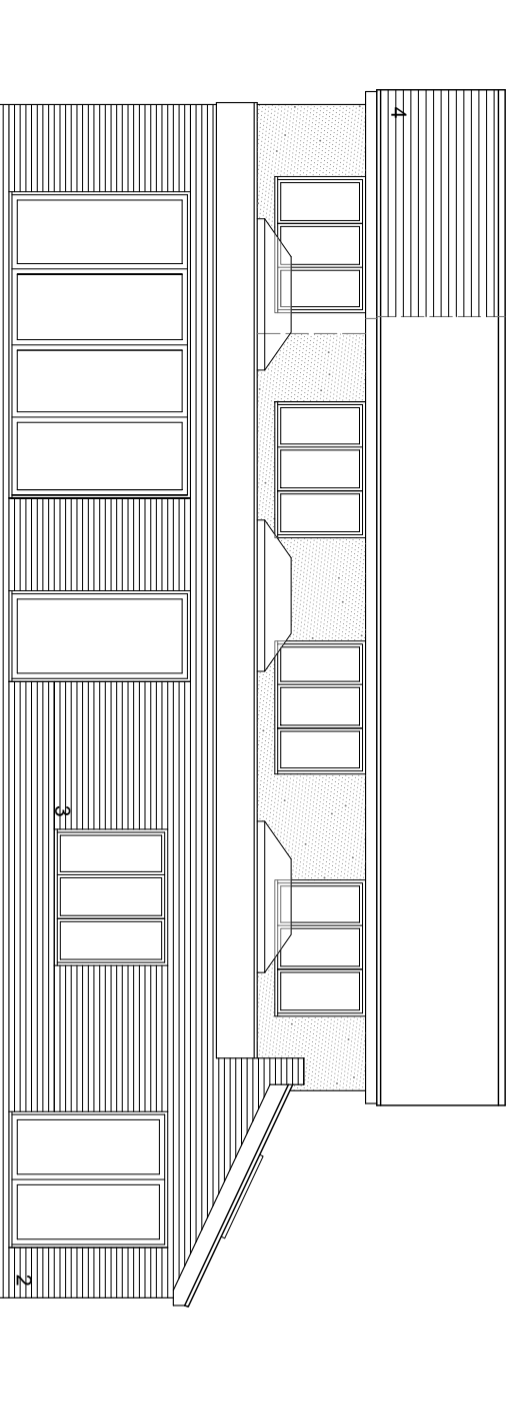

PROPOSED REAR ELEVATION 1:100

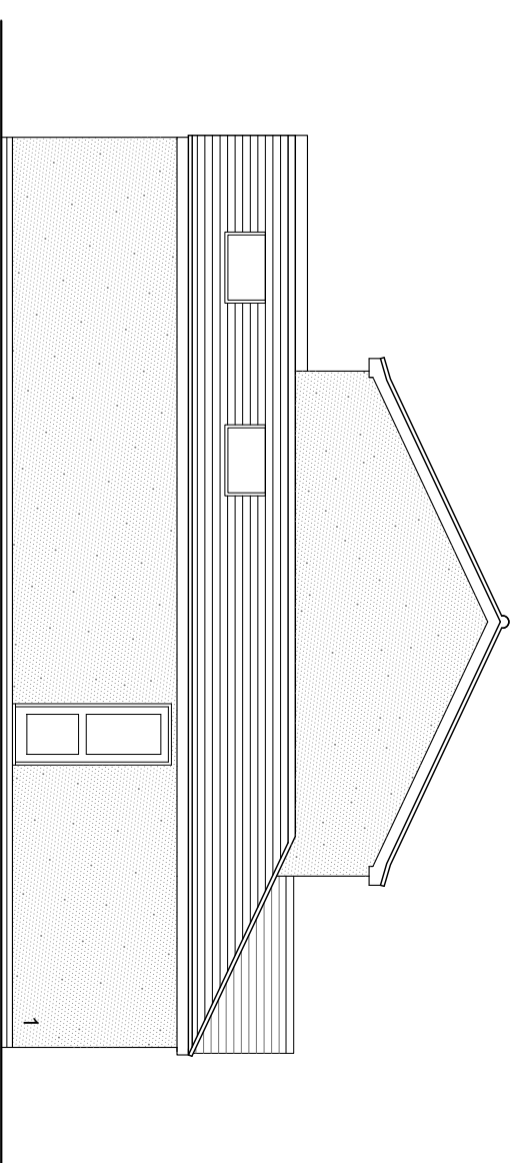

PROPOSED SIDE ELEVATION 1:100

Materials

1. Silicone rendered elevations
2. Multi stock brickwork to match existing
3. Grey upvc windows
4. Concrete interlocking roof tiles to match existing



WOODSTOCK ASSOCIATES
 KEITH PLUMB MCIAT
 Member of the Chartered Institute of Architectural Technologists
 PLANNING - DESIGN - SURVEYING
 53 Woodstock Road, Sittingbourne, Kent ME10 4HU
 Telephone: 01795 476113

Project
PROPOSED REAR AND SIDE EXTENSIONS
 7 LANCASTER COURT
 GILLINGHAM
 KENT
 ME8 0JP

Client
MR & MRS CONNELLY

Scale
1:100 @A3

Date
MARCH 2024

Scale Bar
SCALE BAR 1:100

Drawing no.
CO/24/102.05