

Notes:
BPB Architect shall have no responsibility for any use made of this document other than for that which it is prepared and issued.

Drawings can be scaled for planning purposes only - do not scale off drawings for construction

All dimensions and levels to be checked on site before work commences.


Any drawing errors or divergences should be brought to the attention of BPB Architect at the address shown below.

Drawing Key:

- Existing
- Proposed



Proposed East Elevation
Front Elevation (No proposed changes)

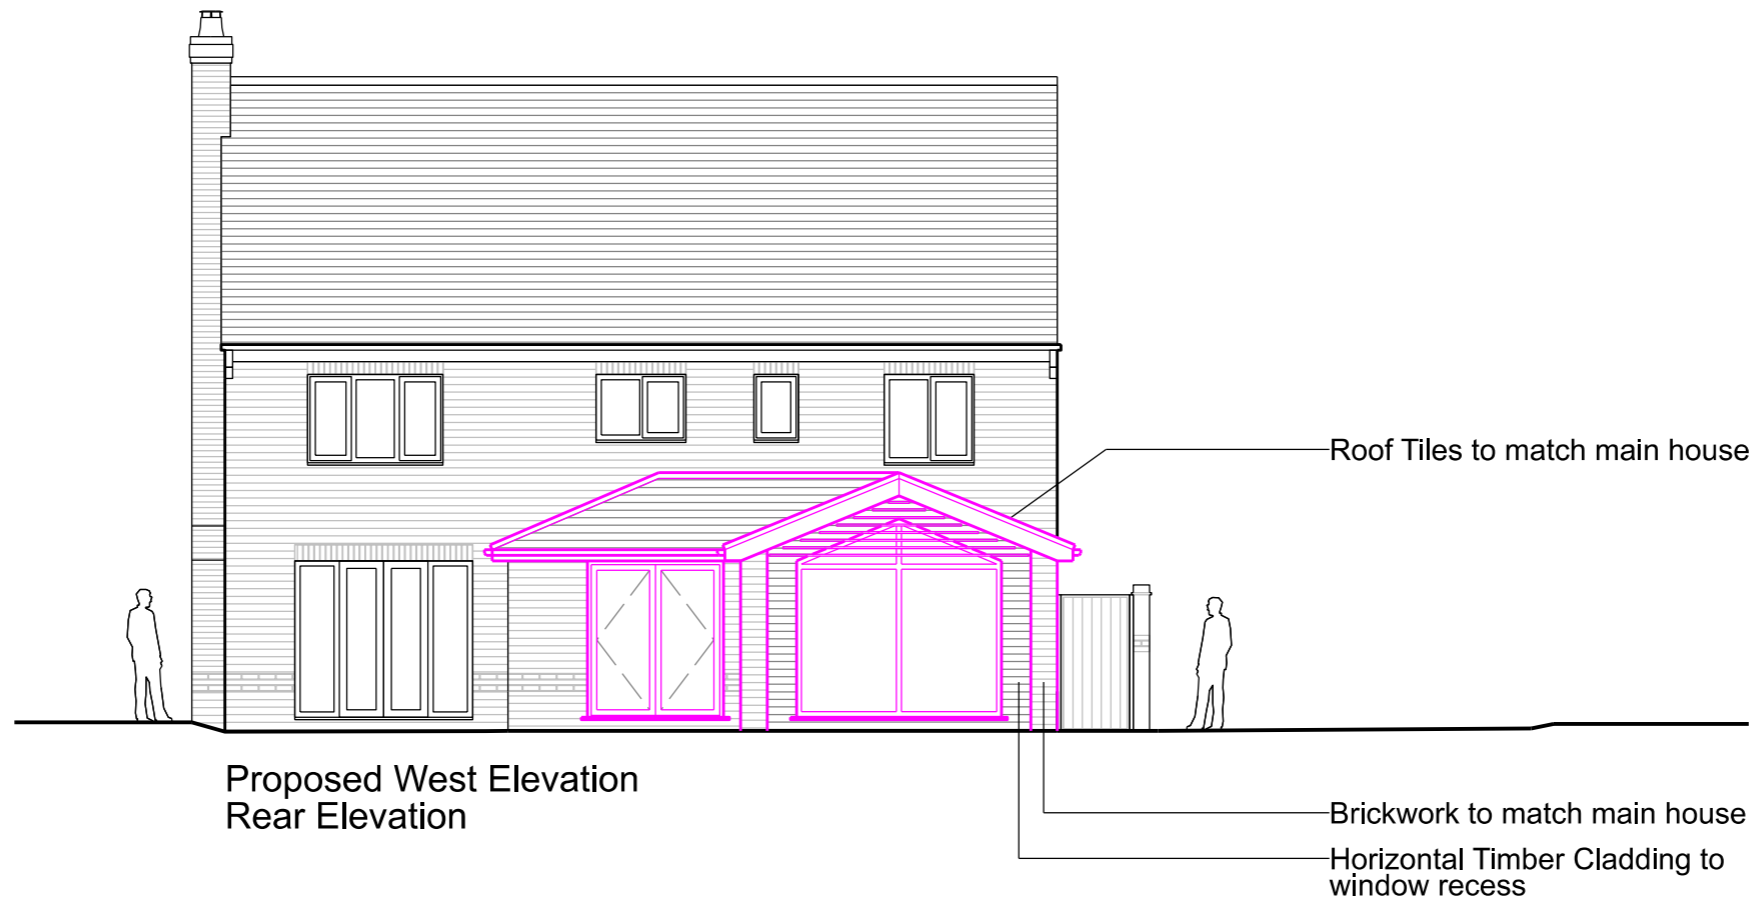

Proposed West Elevation
Rear Elevation

Revision	Description	Date
Drawn BPB		Date Created 09.04.24

Project
126
Church Farm Rd
Emersons Green
Bristol
BS16 7BF



Title
**Proposed Front and
Rear Elevations**

Drawing Reference
BPB-24-008

Drawing No DR-018	Revision -
----------------------	---------------

Scale
1:100@A3