


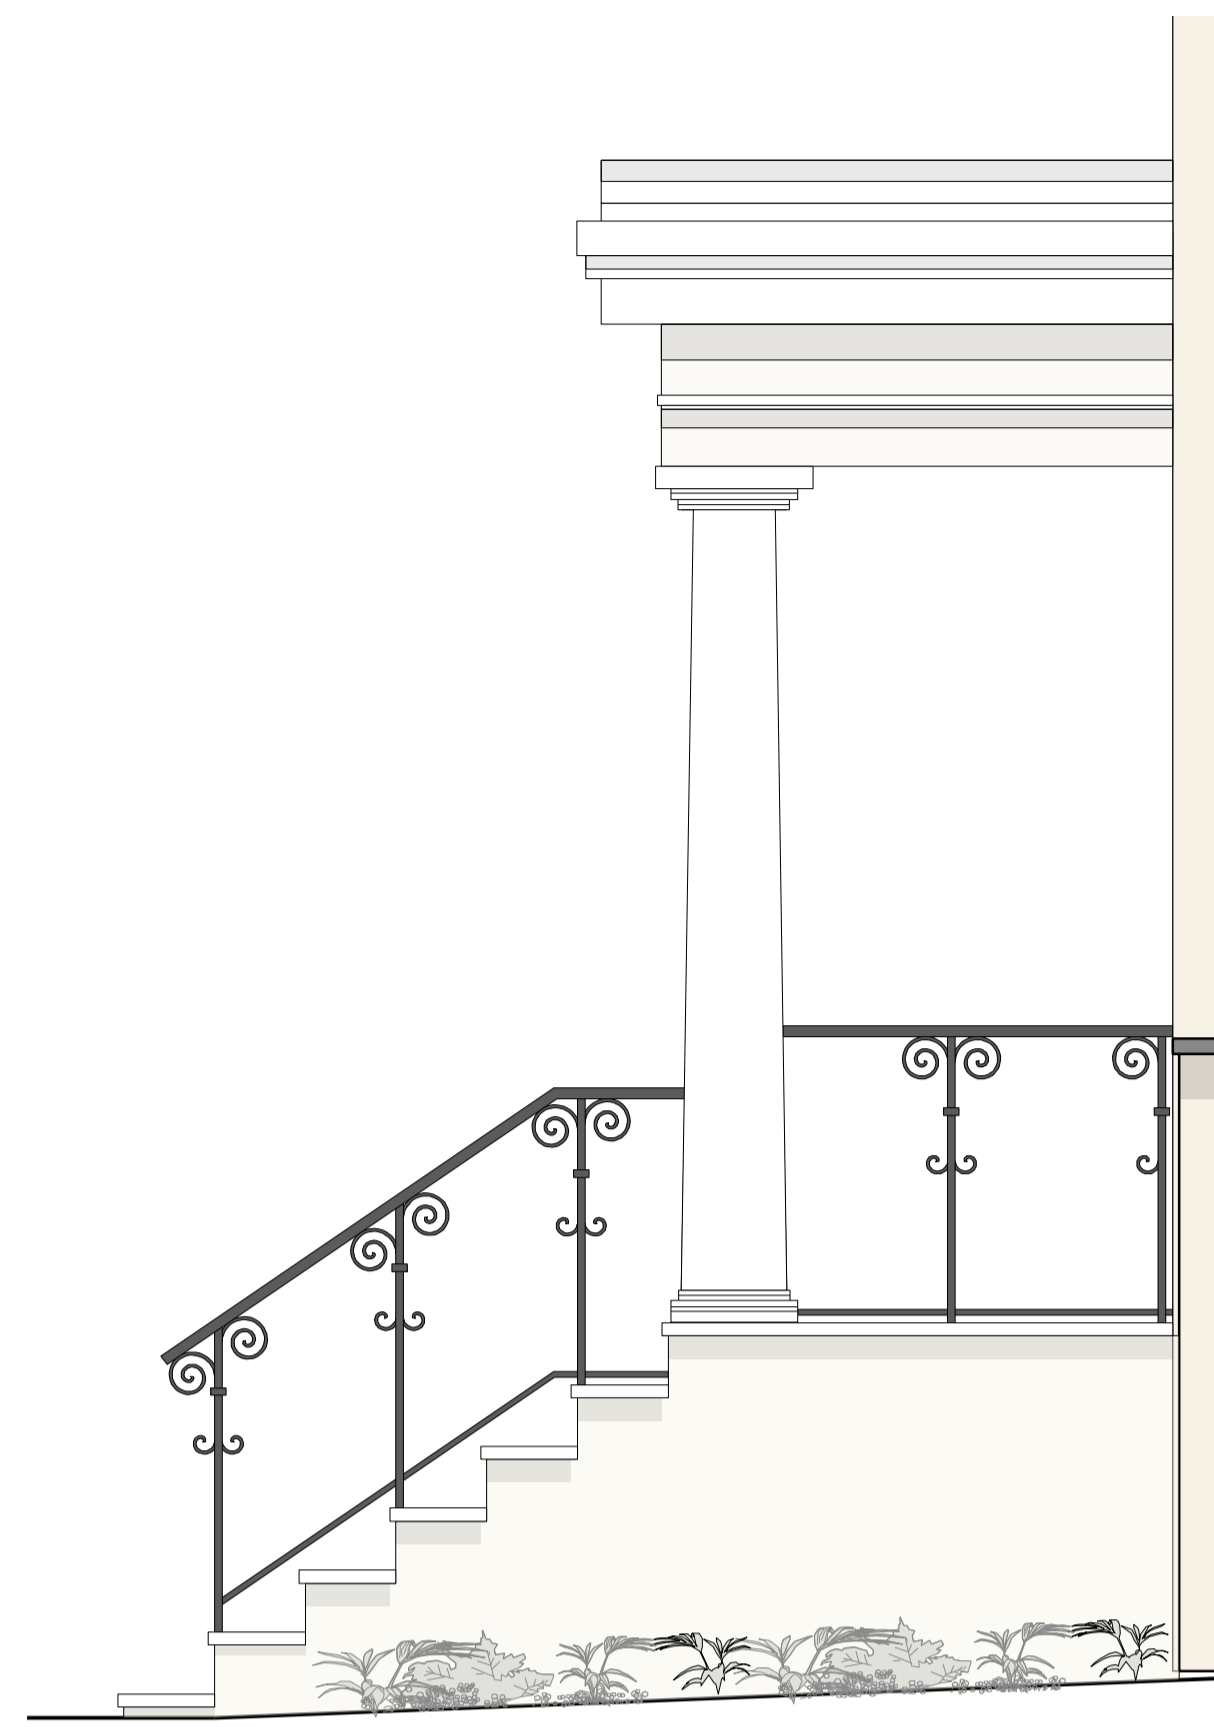


1 Existing Front Step West Elevation
Scale: 1:25 @ A1




3 Existing Front Step South Elevation
Scale: 1:25 @ A1



Existing steps and balustrade.

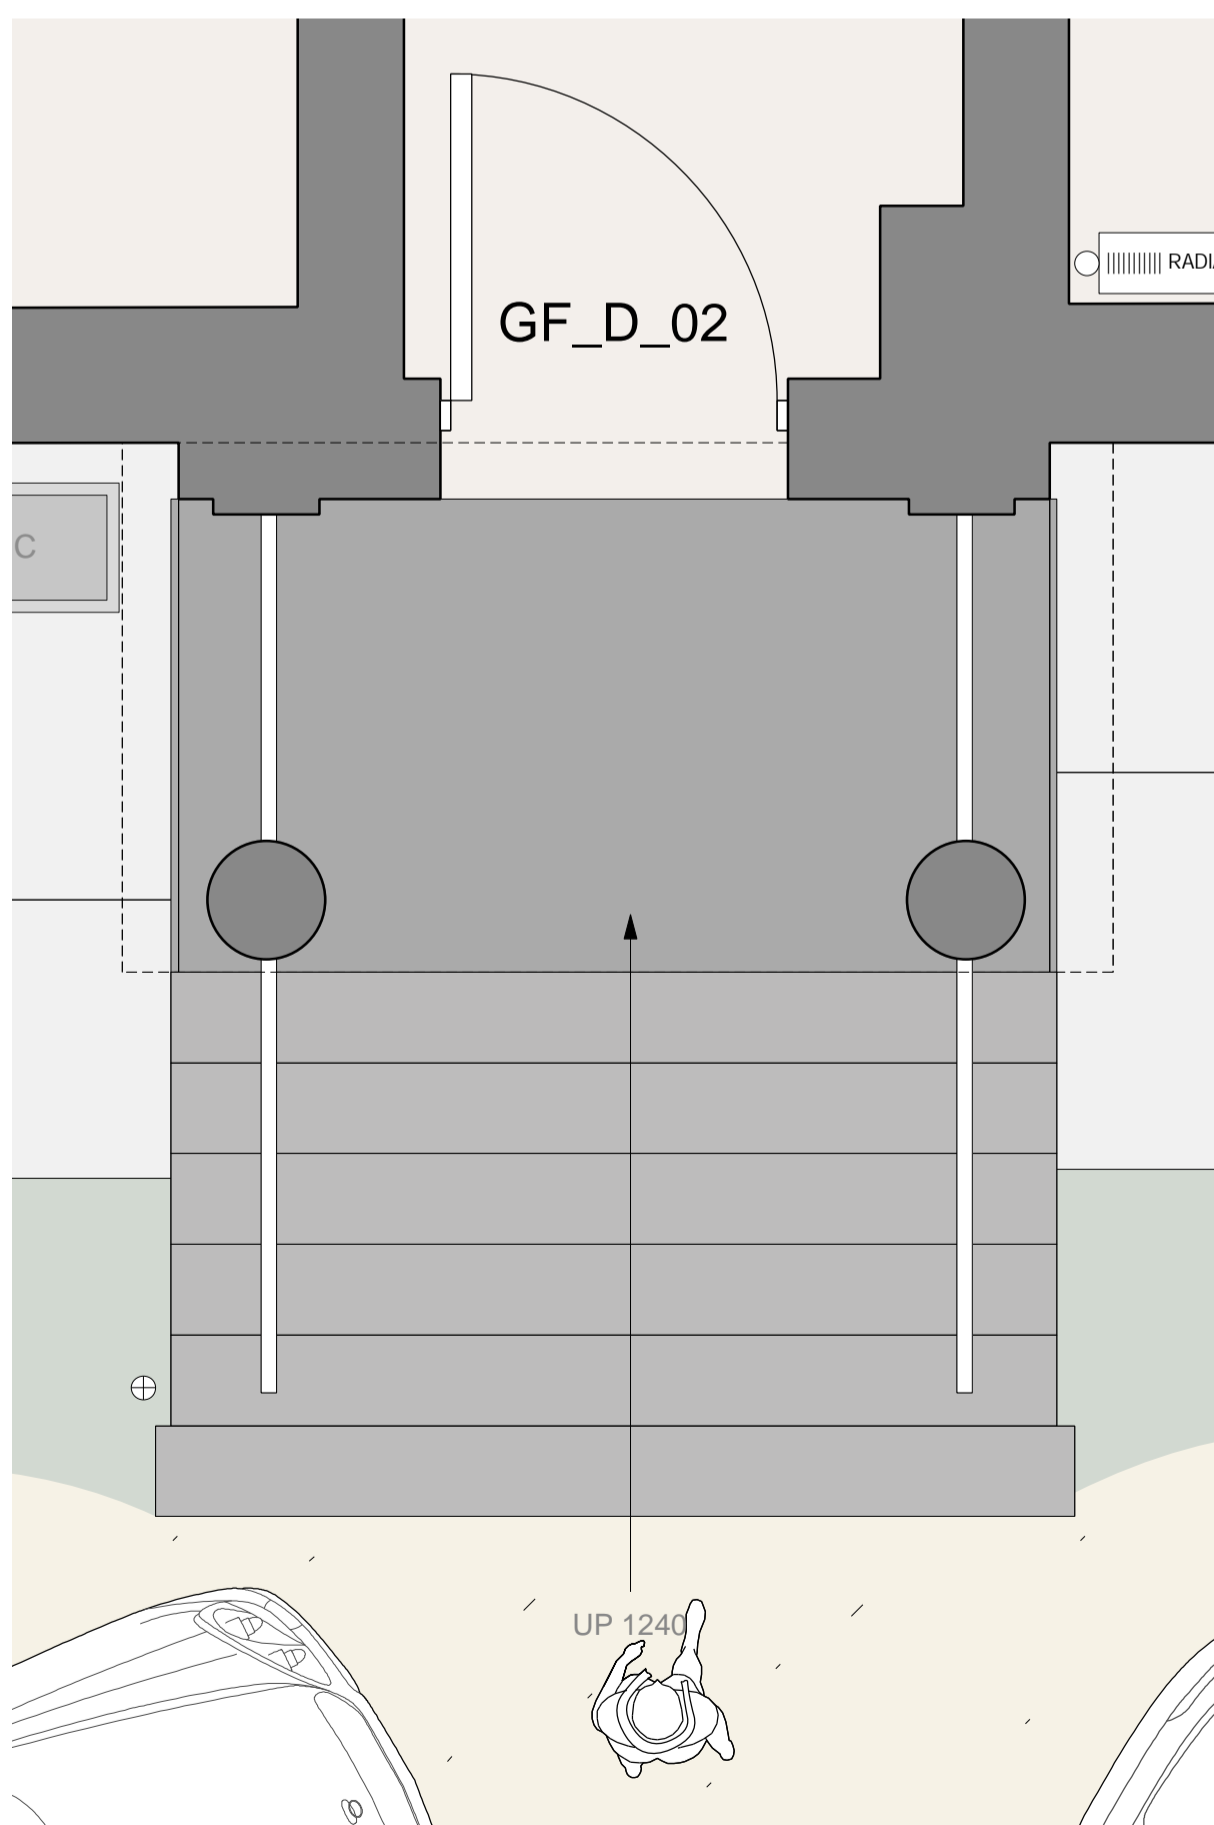


2 Existing Front Step Plan
Scale: 1:25 @ A1

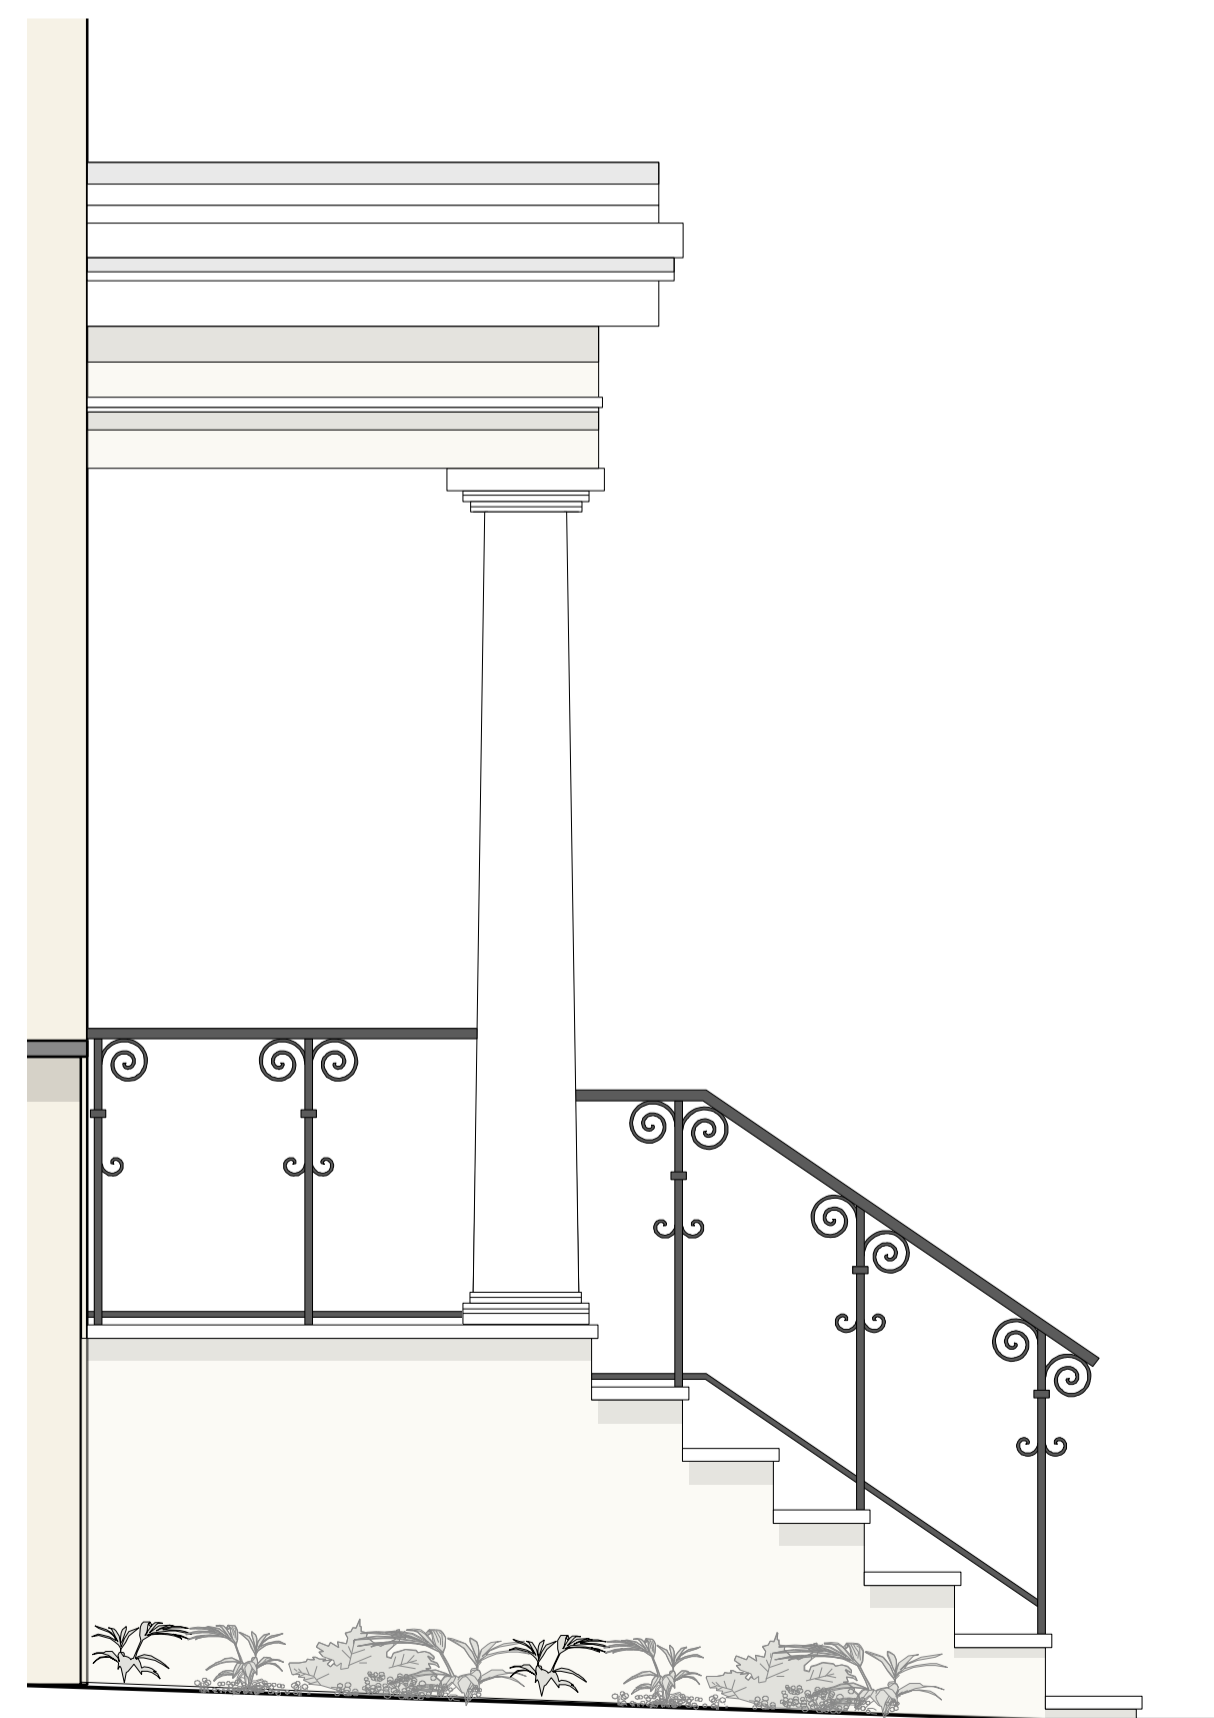

4 Existing Front Step North Elevation
Scale: 1:25 @ A1



- 1 Any discrepancies to be referred to the Architect.
- 2 This drawing is to be read in conjunction with all relevant specifications and other drawings issued by the Architect, and other specialists.
- 3 This drawing is copyright and is not to be reproduced without RRA permission.
- 4 IF IN DOUBT, ASK.

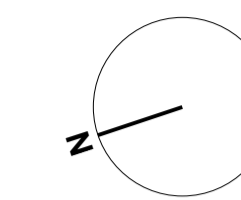

Planning Issue

STRUCTURAL INFORMATION INDICATIVE ONLY SHOWN FOR CO-ORDINATION PURPOSES

PLEASE REFER TO STRUCTURAL ENGINEERS SPECIFICATION

PLEASE NOTE NO MANHOLES WERE LIFTED THROUGH SURVEYING THE PROPERTY. CONTRACTOR IS REQUIRED TO INSPECT DRAINAGE SYSTEM TO CHECK THEY WORK PRIOR TO COMMENCEMENT

Revision	Description	Date	Check	Rev
----------	-------------	------	-------	-----



RRA Architects Ltd

Client :

Project :

Clarendon, 9 The Park
Cheltenham, GL50 2SL

Drawing Title :

Existing Front Steps

Status	Date	Drawn By
Planning	MAR 2024	TB
Drawing No.	Revision	Scale
4305 L(9)20		1:25 @ A1

Existing - Front Steps