




REAR ELEVATION (SOUTH)
SCALE: 1:100

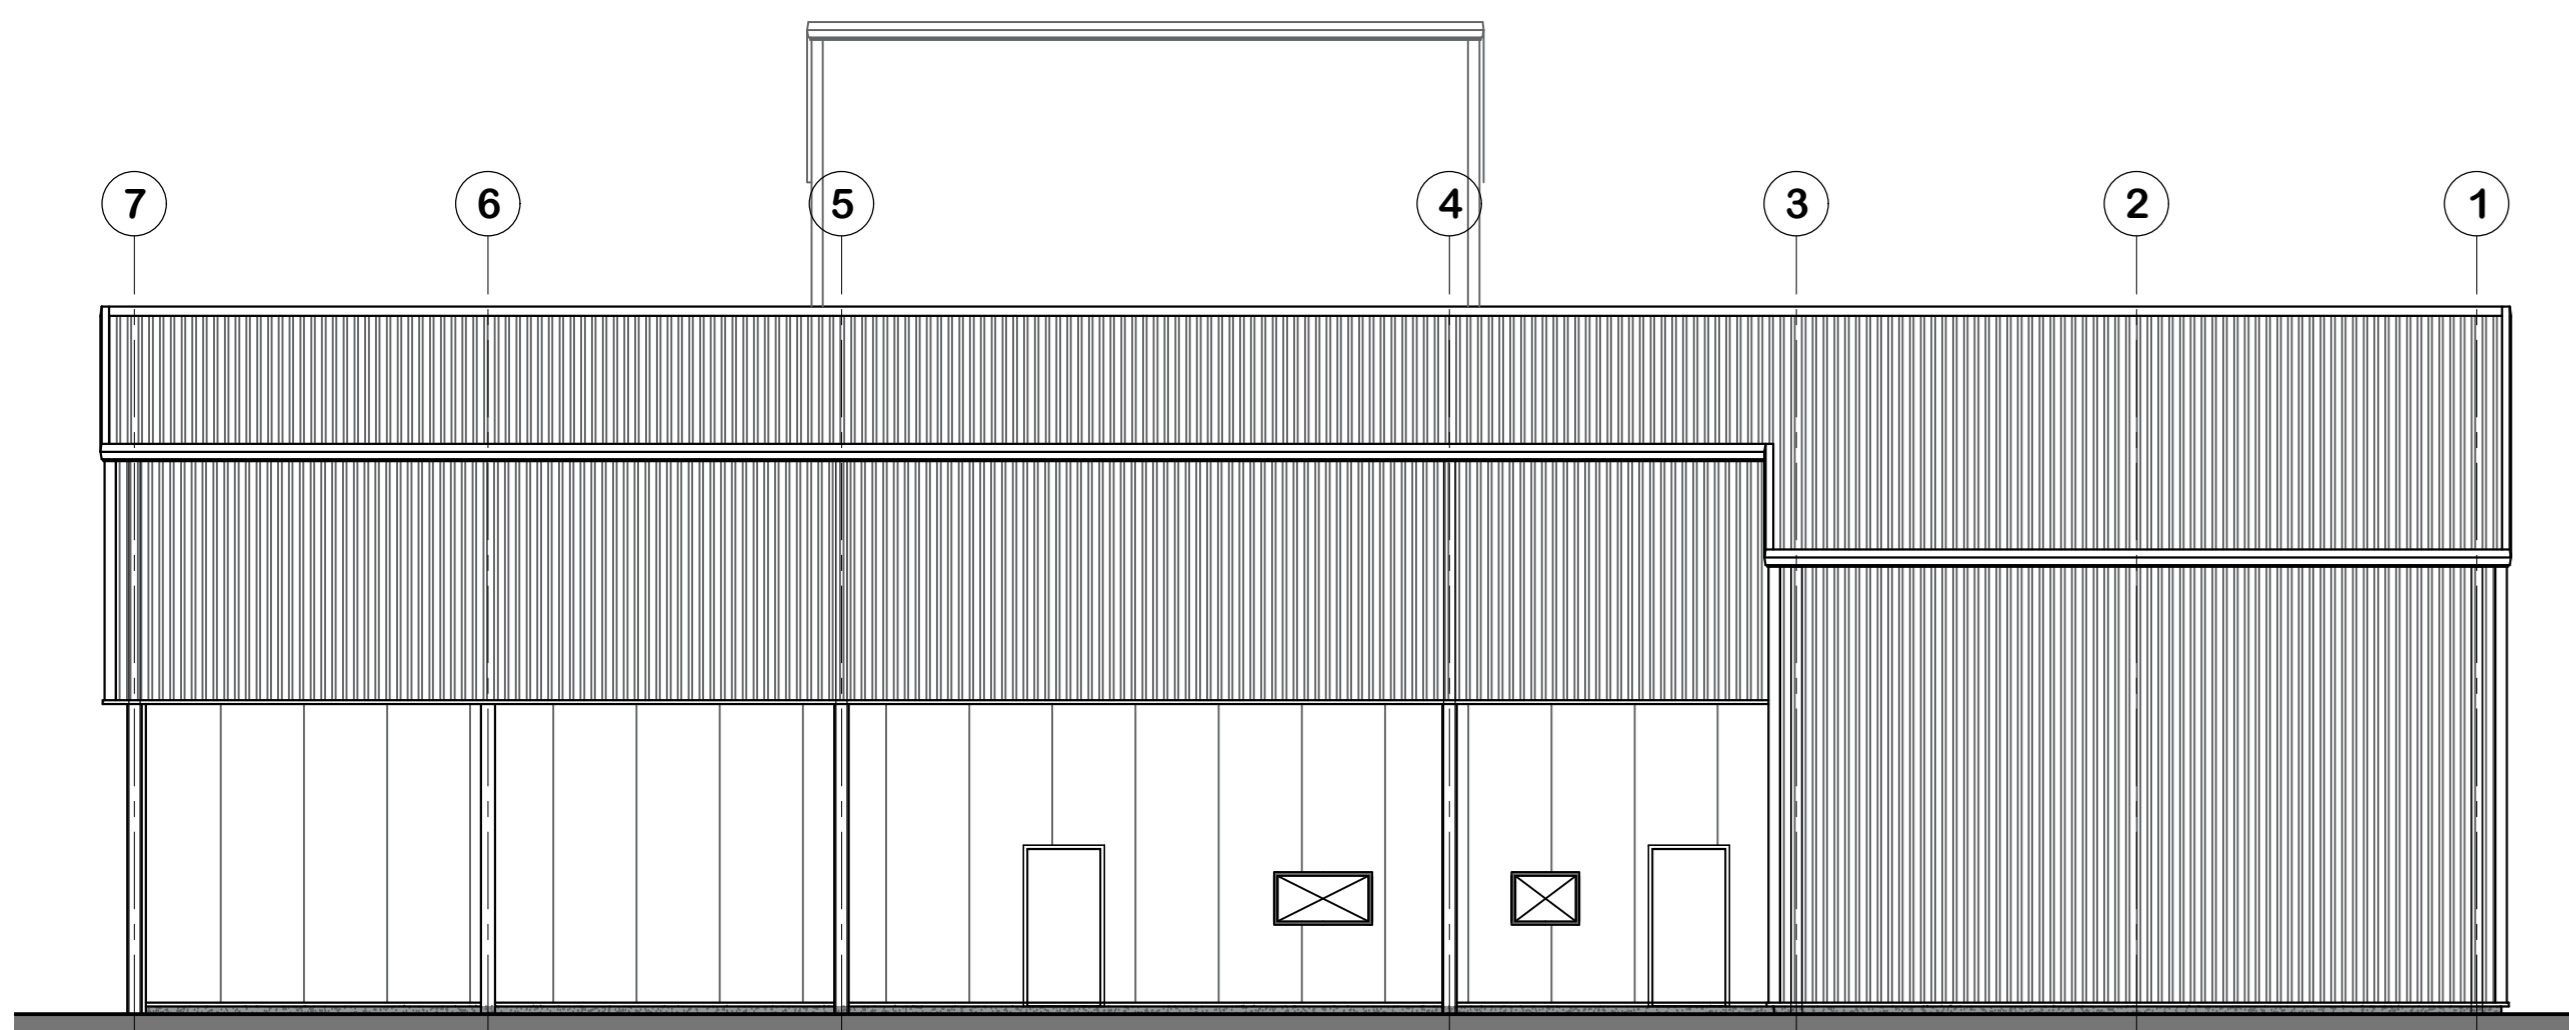


SIDE ELEVATION (EAST)
SCALE: 1:100

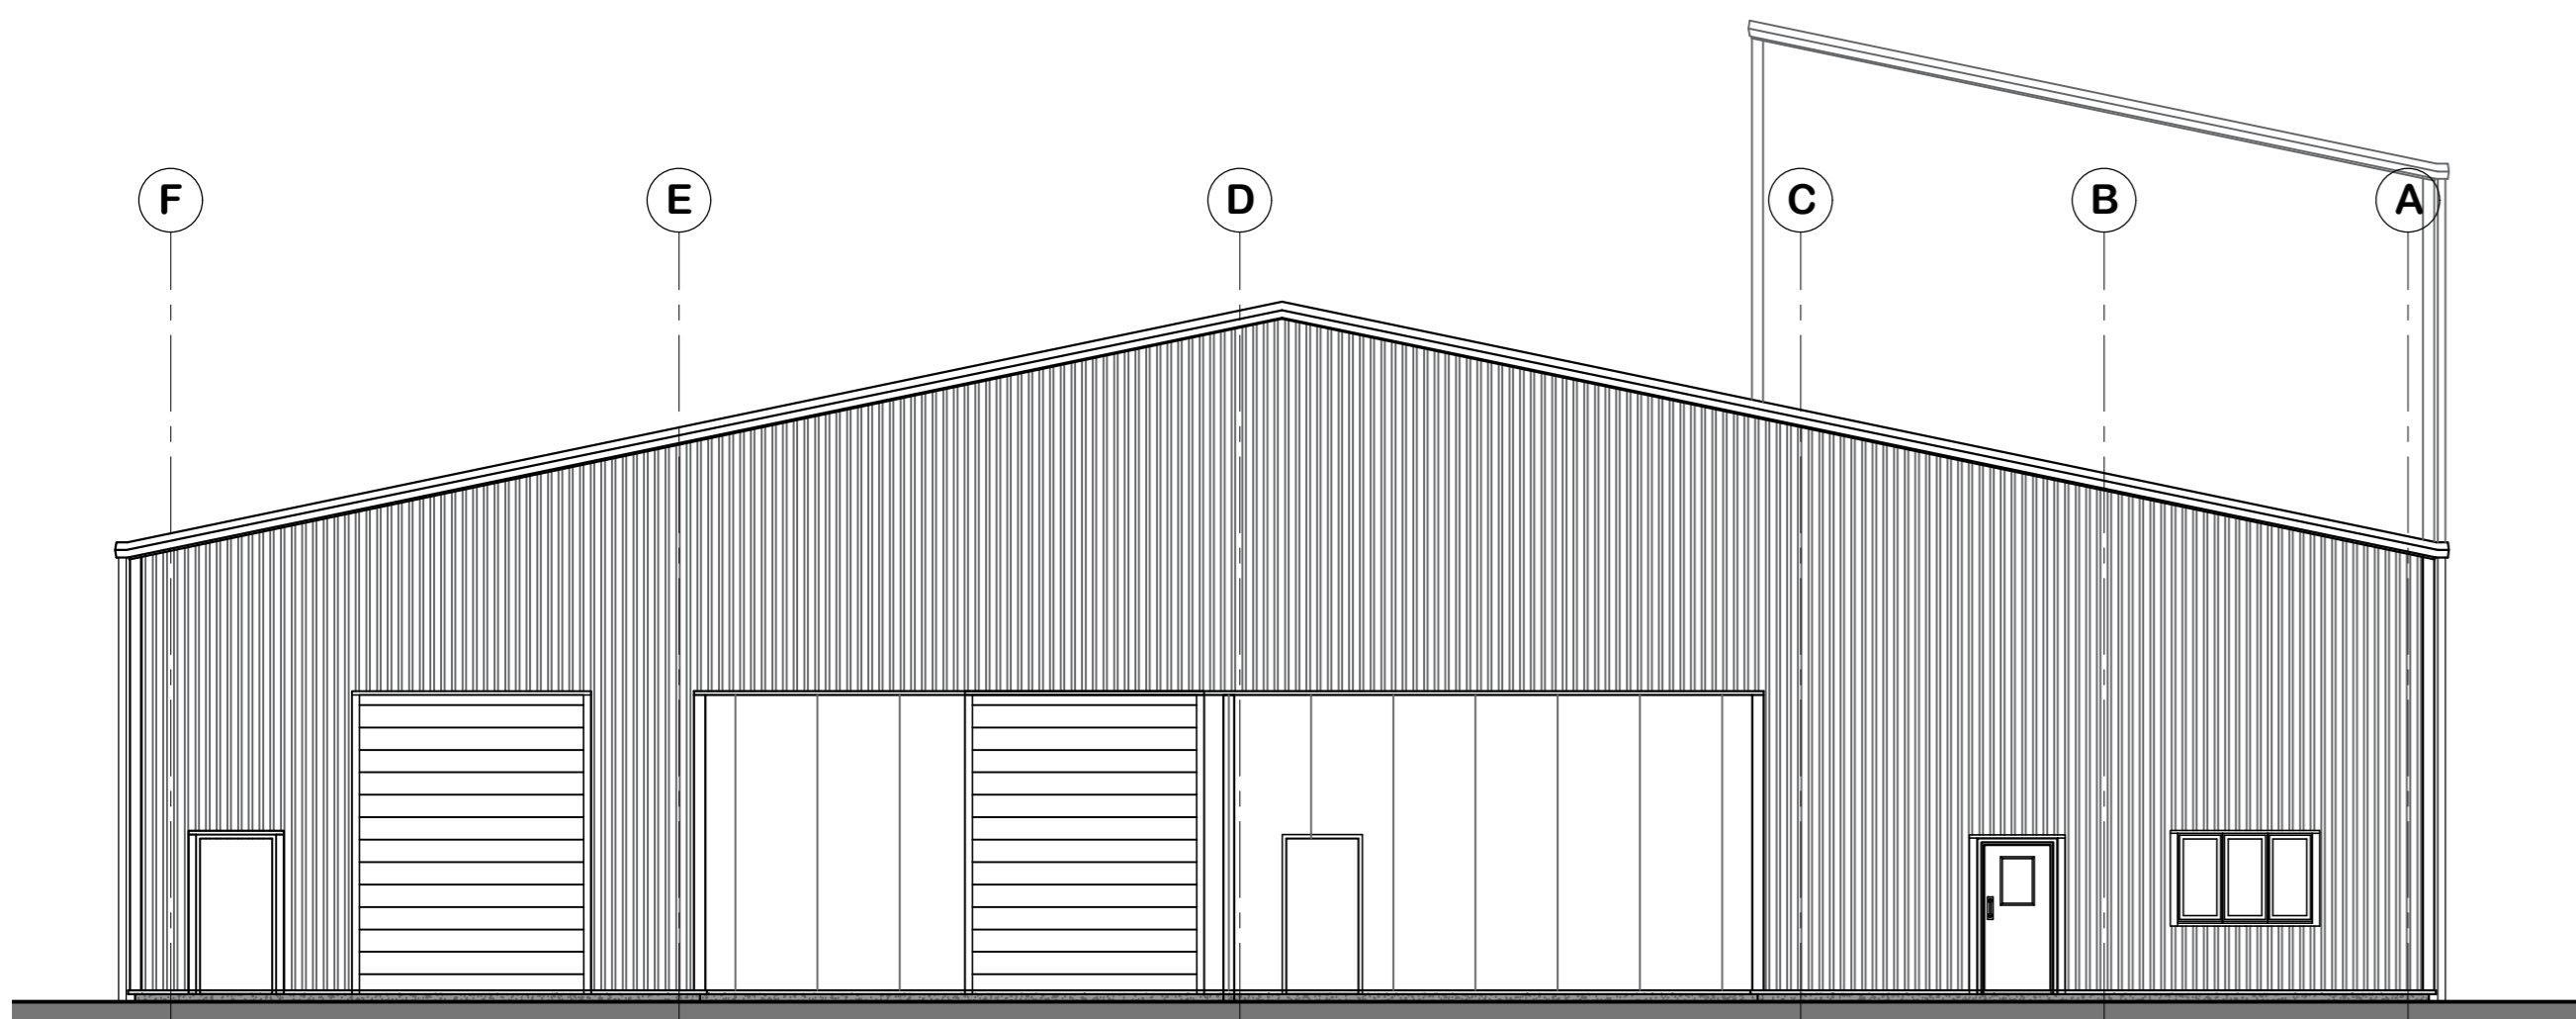


FRONT ELEVATION (NORTH)
SCALE: 1:100

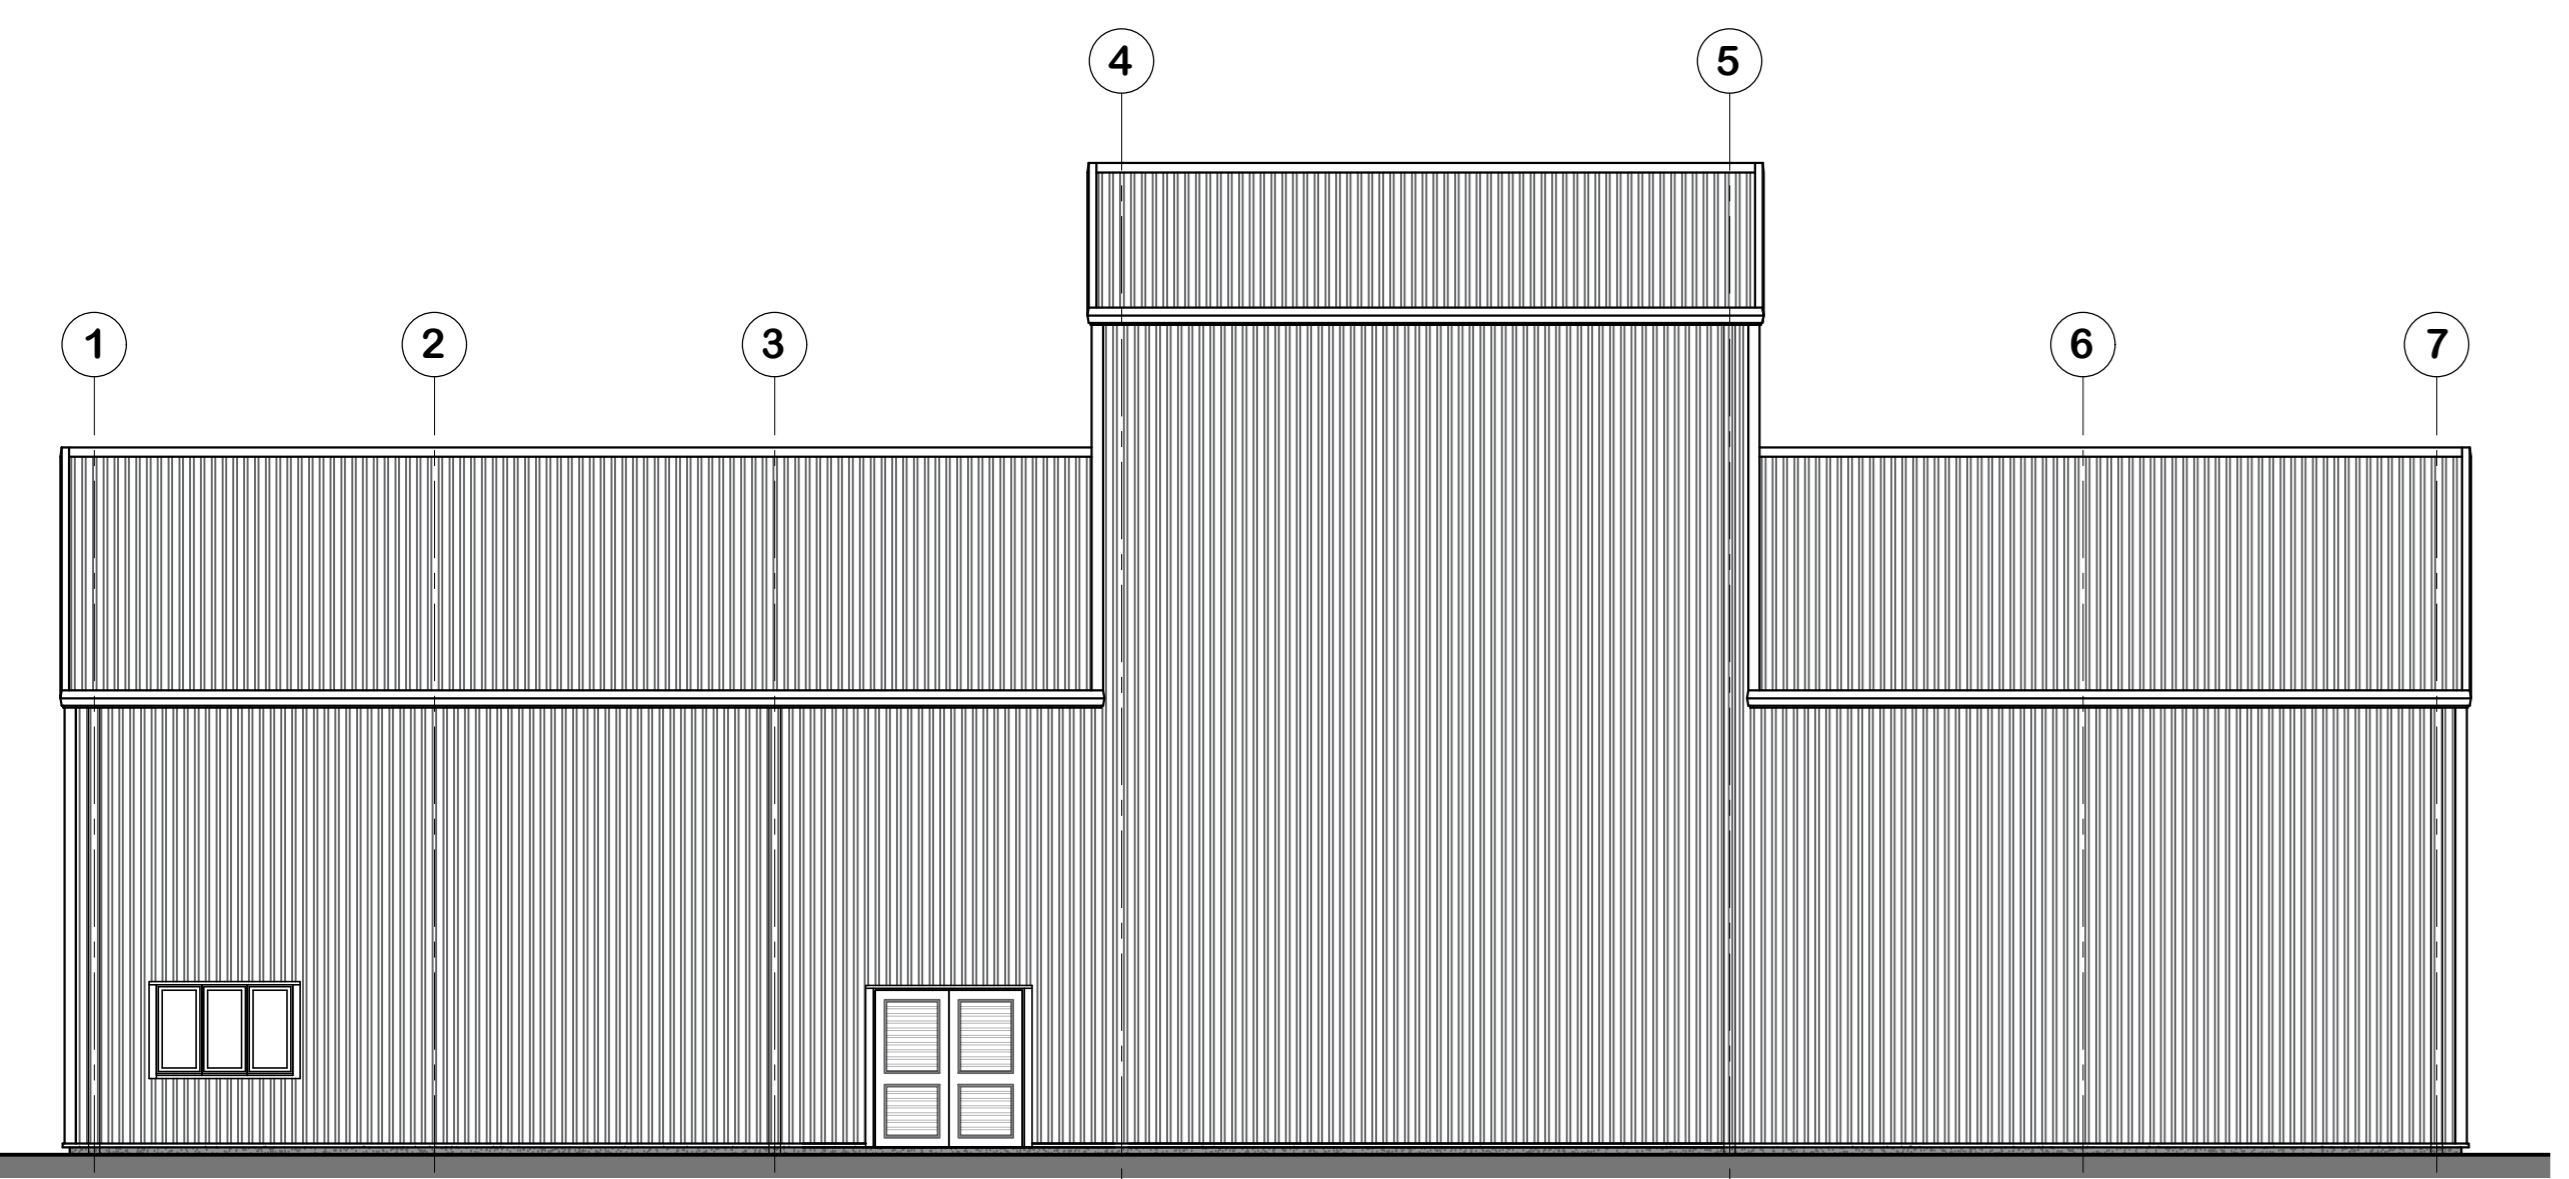

SIDE ELEVATION (WEST)
SCALE: 1:100

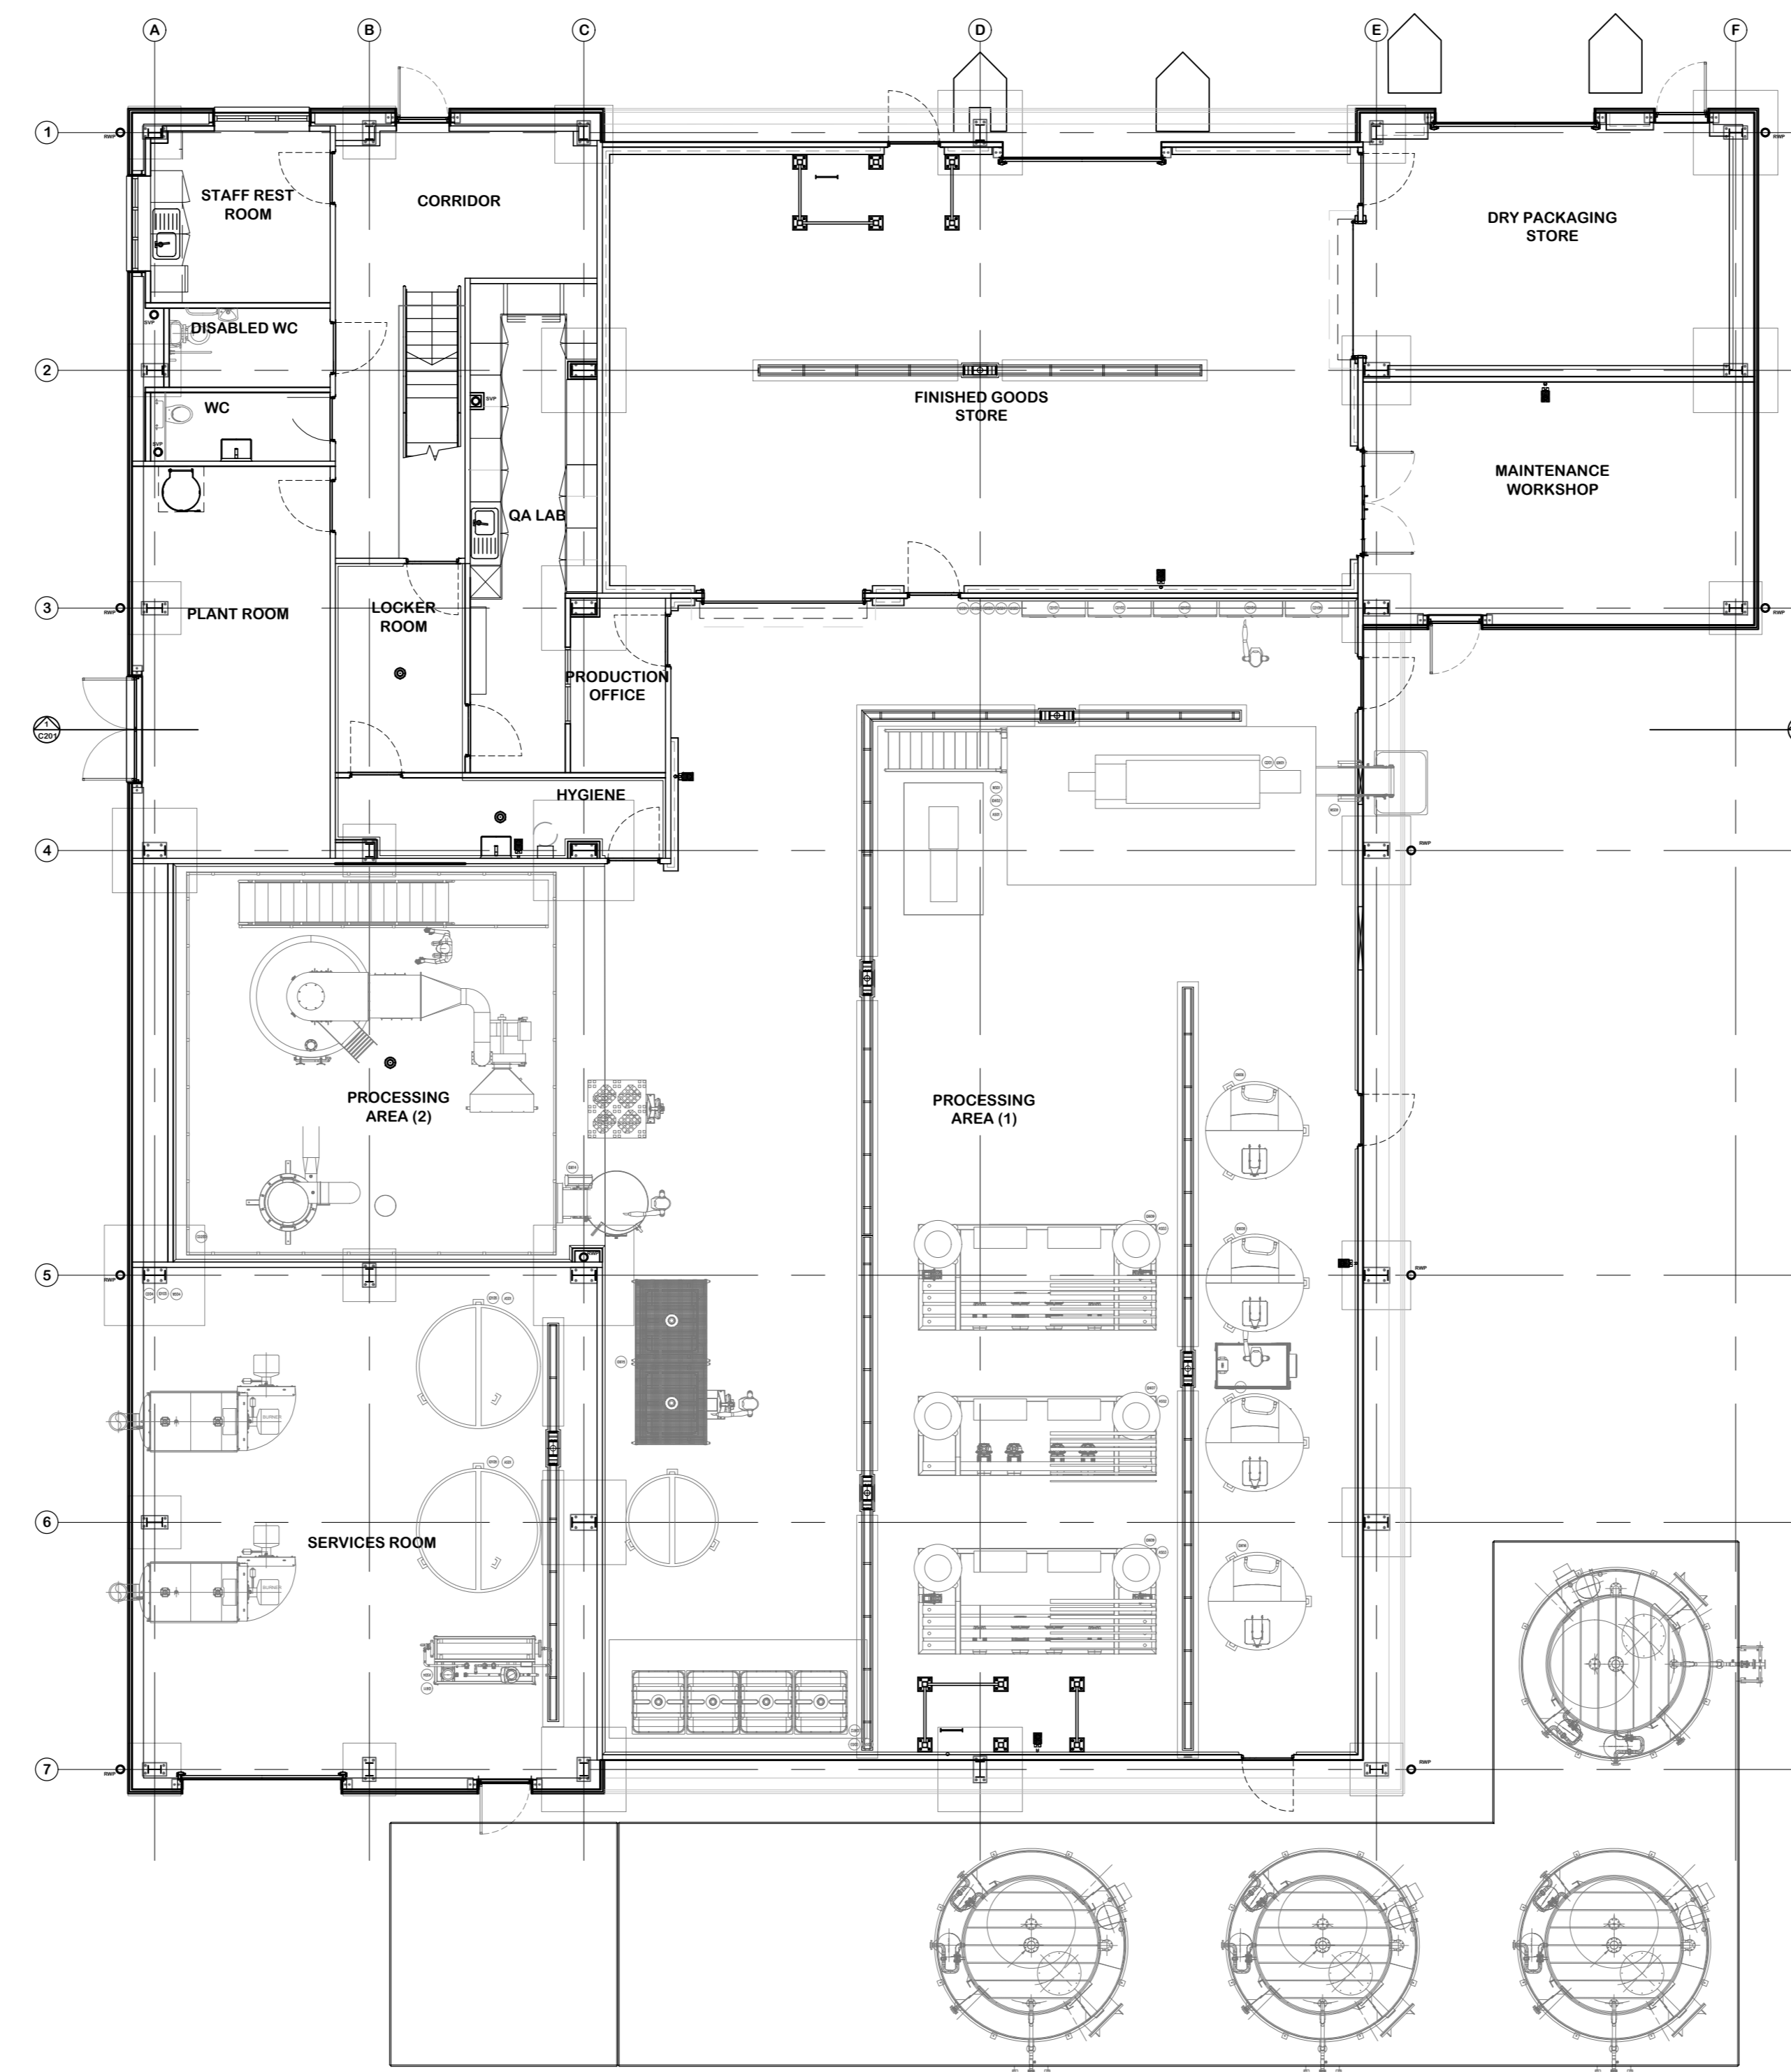


EXISTING GA PLAN
SCALE: 1:100

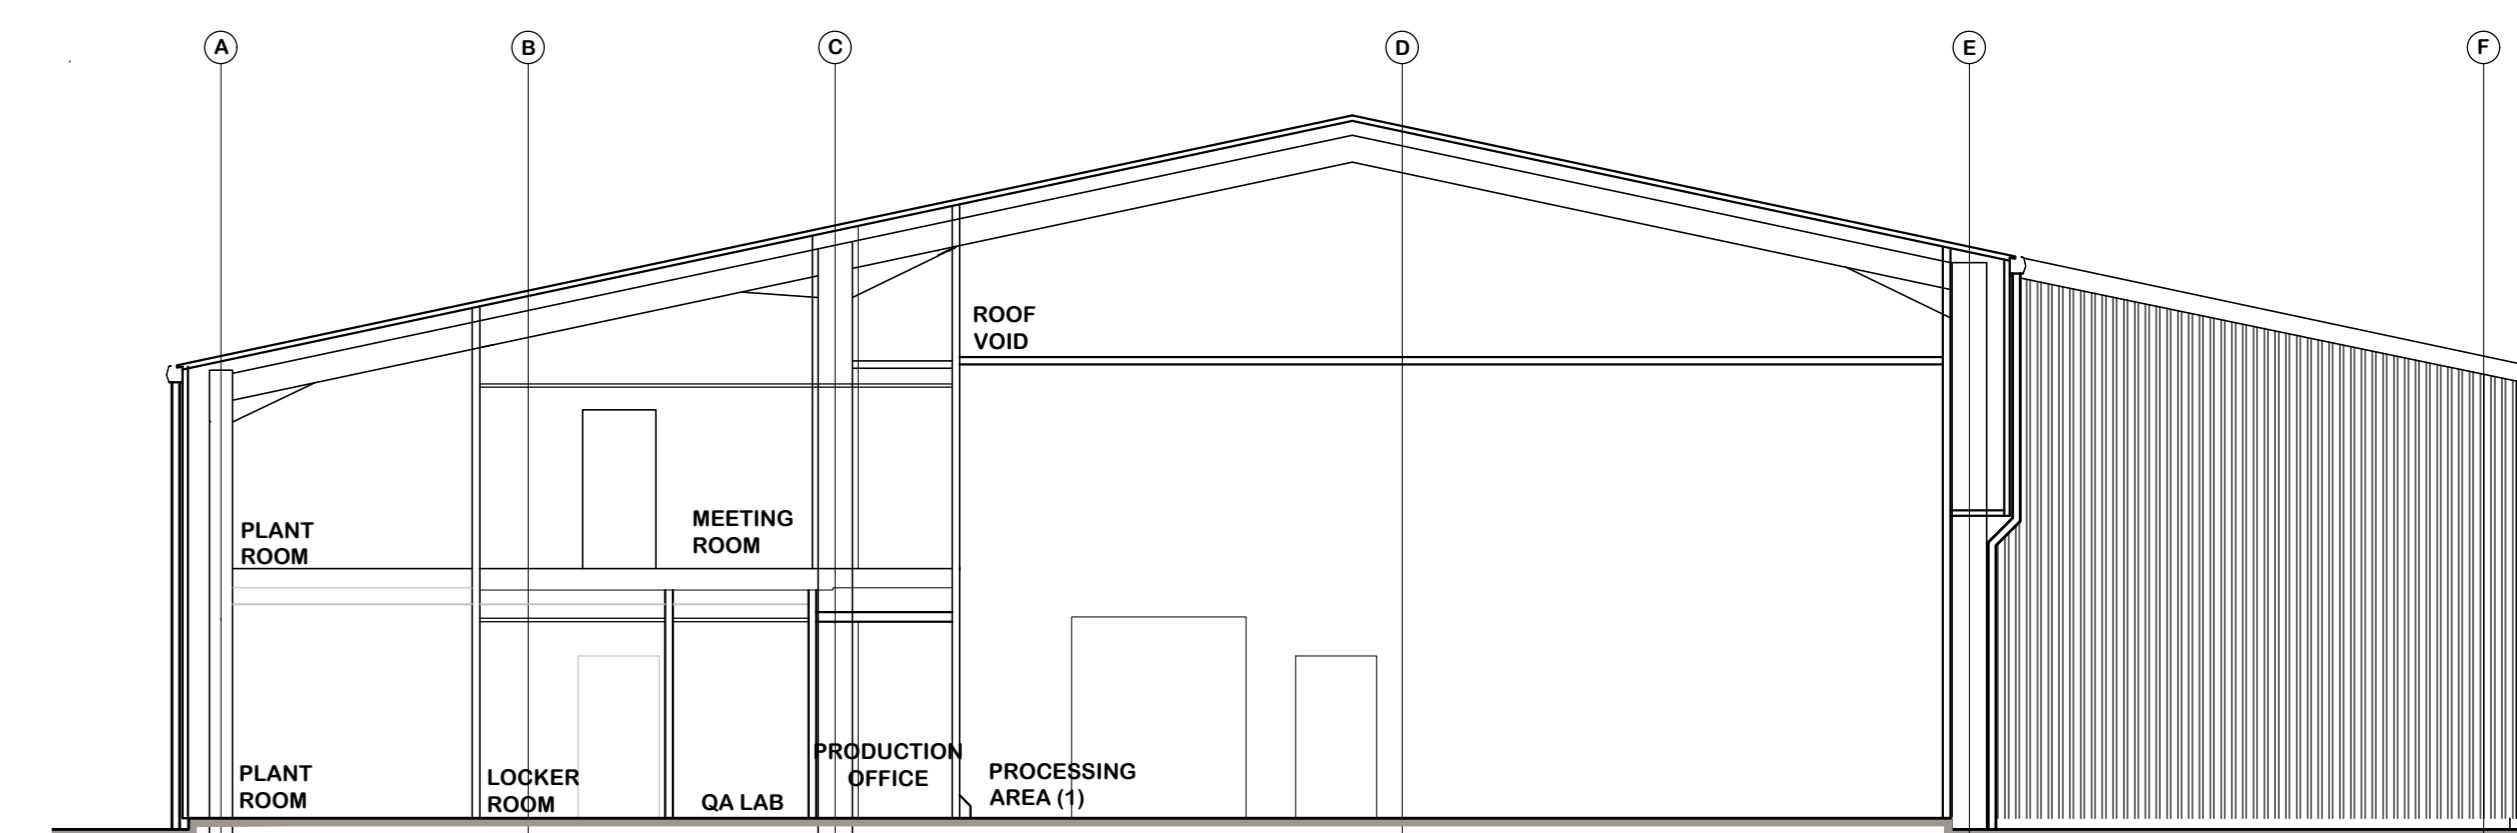


EXISTING SECTION 1-1
SCALE: 1:100

Notes:
This document is the property of David Trundley Design Services Ltd and may not be reused, loaned or copied in part or in whole without written permission © 2024.
All dimensions are in millimetres unless stated otherwise. It is recommended that information is not scaled off this drawing.
This drawing should be read in conjunction with all other relevant information, specifications & schedules.
If this drawing is received electronically it is the recipient's responsibility to print the document at the correct scale.
All dimensions to be checked on site prior to commencing work and any discrepancies to be advised immediately.
CONSTRUCTION (Design & Management) REGULATIONS 2015: David Trundley Design Services Ltd are employed as 'Designer' and will provide information to those responsible for the 'Principal Designer' and to the client.
David Trundley Design Services Ltd are responsible for the 'Architectural' design of the elements included on this drawing only.
Architectural design has been carried out with due consideration for the safety during construction, occupation and maintenance of the finished structure.
The works contain no extraordinary hazards or risks that are not present during routine construction operations that would not readily be apparent to a competent contractor.
This information should be included as part or commencement of the Health and safety file for the project.

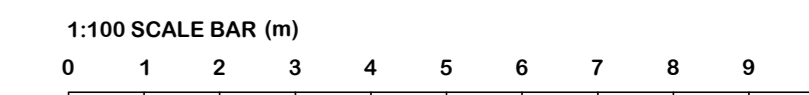

***NB: ALL PROPOSED SITE AND FLOOR LEVELS TO MATCH EXISTING LEVEL HEIGHTS. ALL LEVELS ABOVE GROUND LEVEL WILL MATCH EXISTING.**

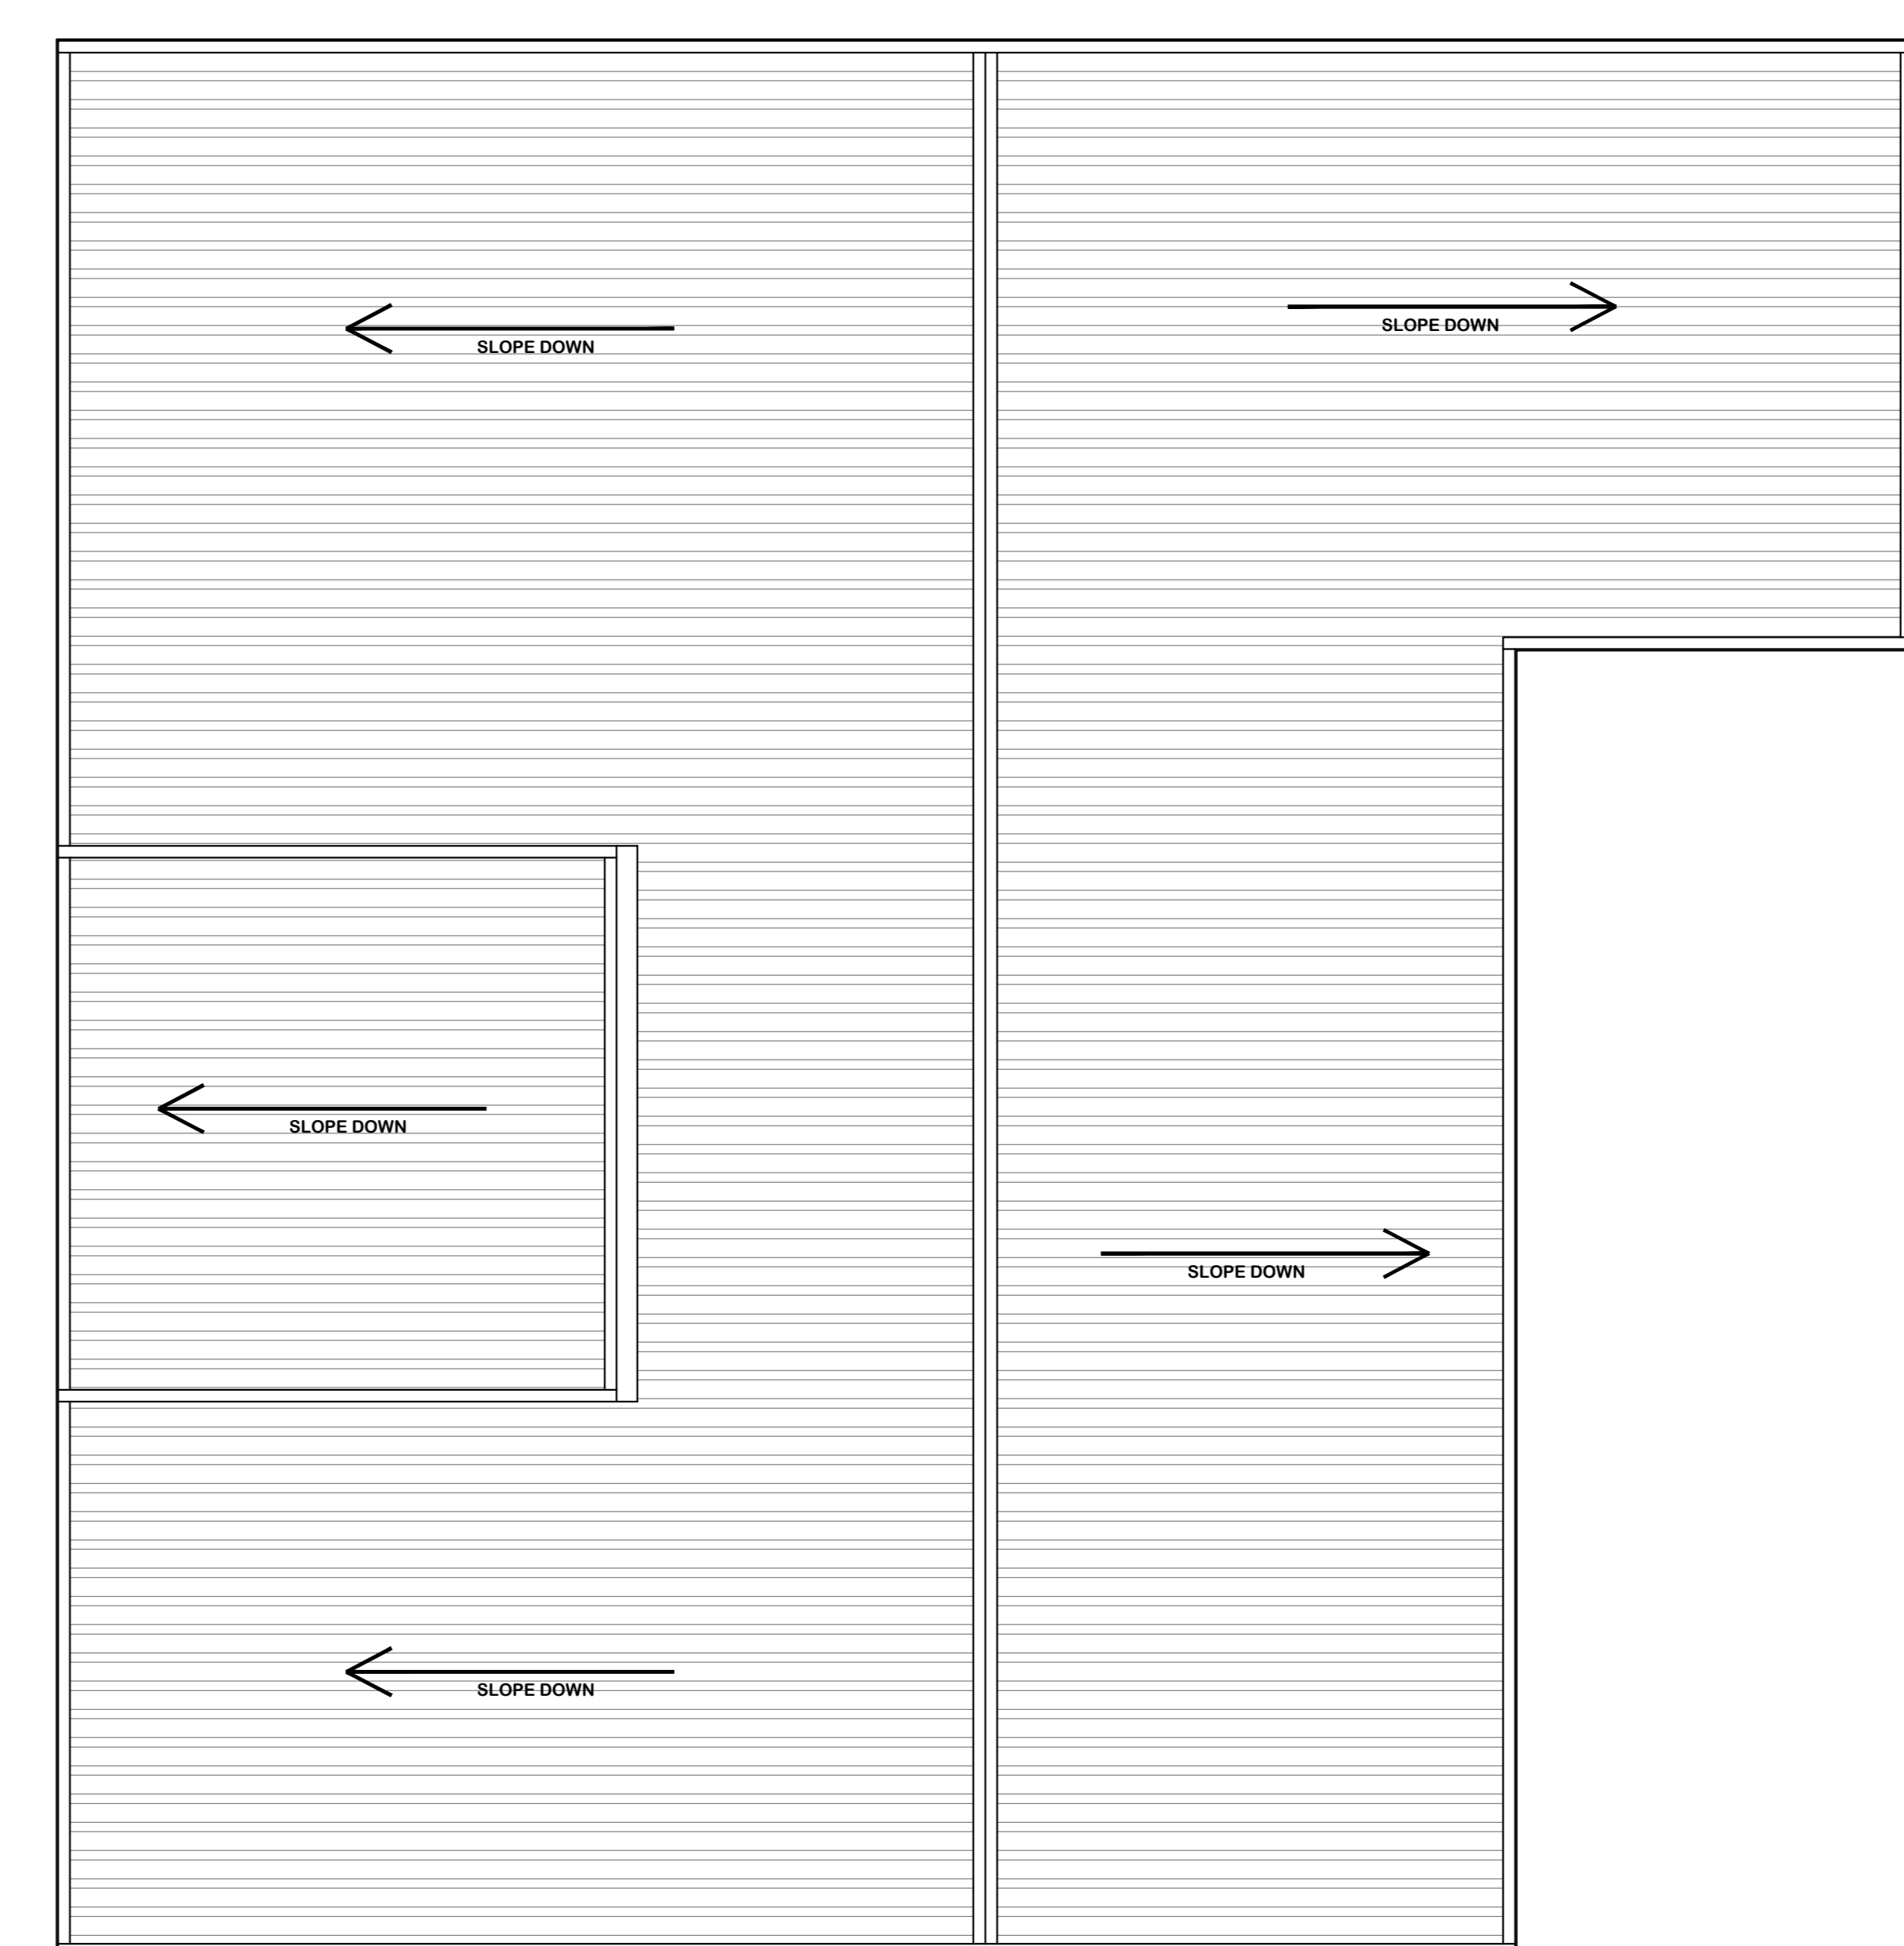

EXISTING ROOF PLAN
SCALE: 1:100

EXISTING FINISHES KEY:

- TRAPEZOIDAL PROFILE CLADDING SYSTEM TO WALLING - COLOUR: HERITAGE GREEN 6002
- TRAPEZOIDAL PROFILE CLADDING SYSTEM TO ROOFING - COLOUR: GOOSEWING GREY RAL 680 70 05
- PERSONNEL SELF FINISHED DOORS: COLOUR: HERITAGE GREEN RAL 6002
- VEHICLE ACCESS DOORS, SELF FINISHED: COLOUR: HERITAGE GREEN RAL 6002

Rev	Date	Description

Drawing Status: **PLANNING**

trundley
DESIGN SERVICES
www.trundley.com

Project Title:
**BRANSTON LTD
MERE ROAD
BRANSTON
LINCOLN
LN4 1NJ**

PROPOSED EXTENSION TO PROTEIN FACTORY TO CREATE LOADING BUILDING

Drawing Title:
EXISTING PLANS, ELEVATIONS & SECTION

Scale: AS STATED @ A0 Date: FEBRUARY 2024 Drawn: CML

Drawing Number: **24-L18-PL002**

Checked by: Date:

If this drawing is unsigned in the check box then the drawing is an unauthorised issue and should not be used for any purposes