


PROPOSED ELEVATIONS & STREET SCENE




1:50 PROPOSED FRONT ELEVATION TO EAVES LANE
(Facing West)

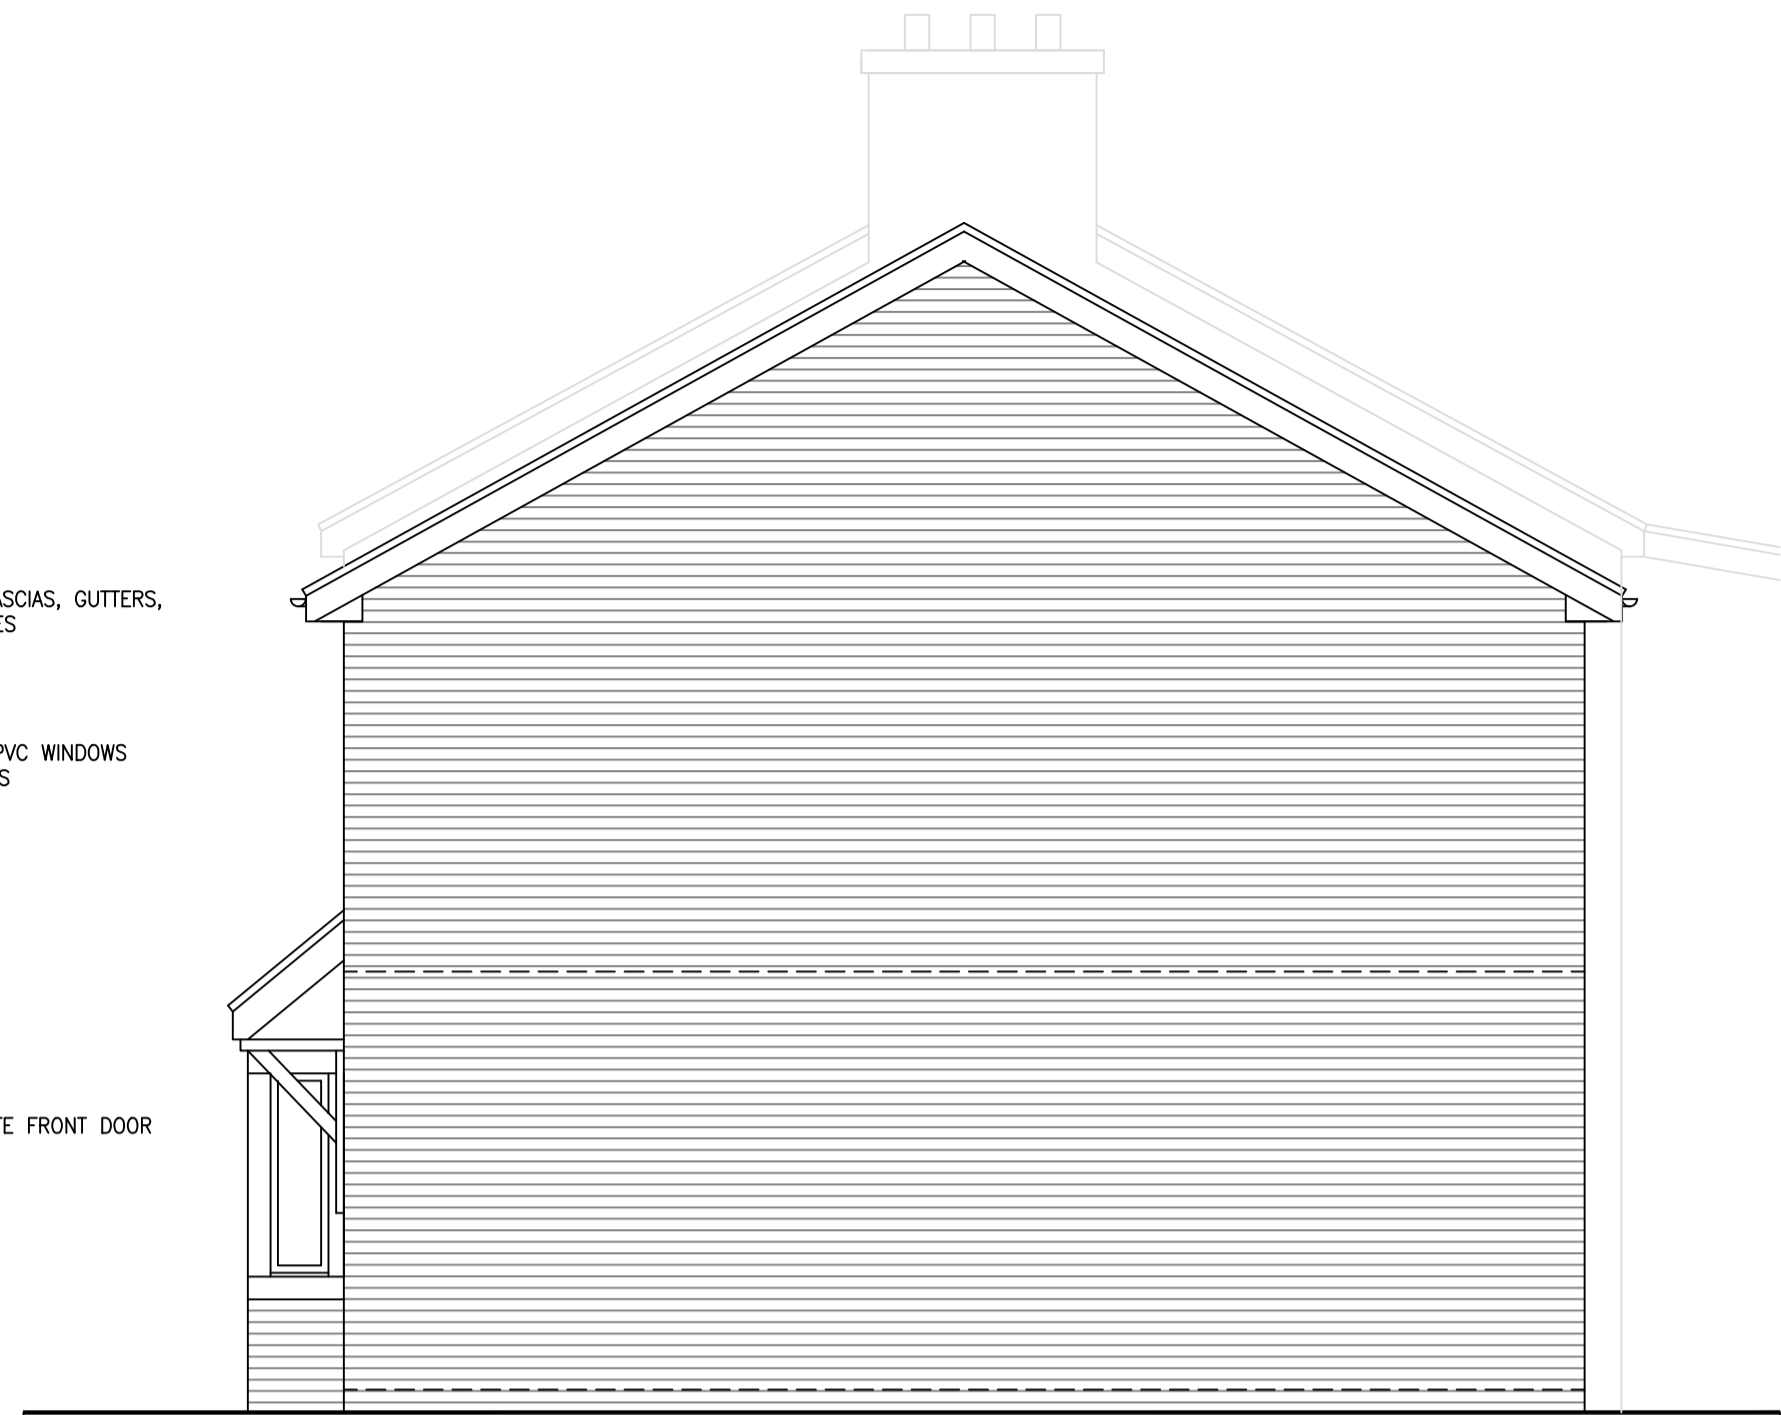

1:50 PROPOSED SIDE ELEVATION
(Facing South)



1:50 PROPOSED REAR ELEVATION
(Facing East)

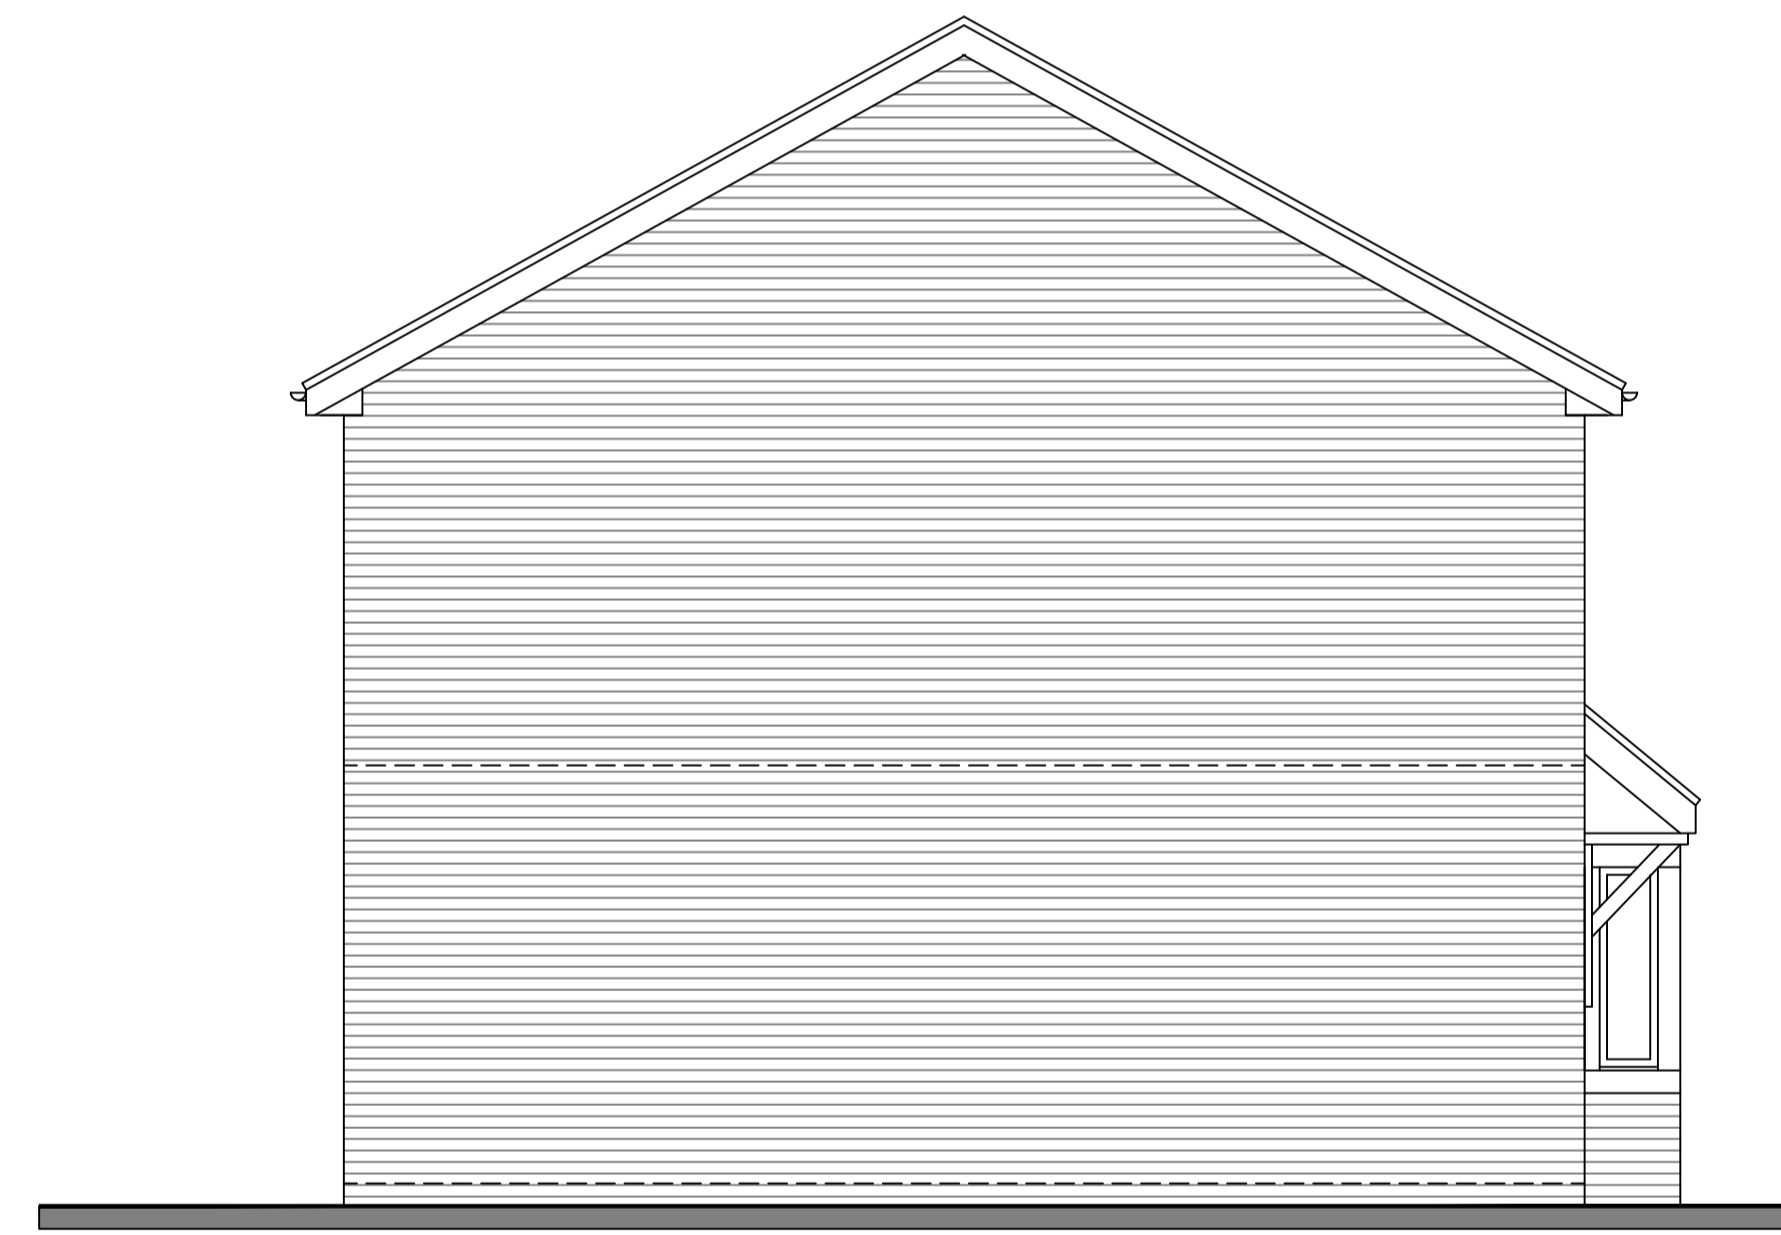

1:50 PROPOSED SIDE ELEVATION
(Facing North)



1:100 STREET SCENE ELEVATION TO EAVES LANE

PROPOSED FLATS LAND AT 154 EAVESLANE, CHORLEY, LANCASHIRE FOR BX3 DEVELOPMENTS LTD

THIS DRAWING AND ITS CONTENTS ARE AND REMAIN THE COPYRIGHT OF LINDSAY F ORAM CHARTERED ARCHITECT LIMITED. DO NOT SCALE. IF IN DOUBT SEEK CLARIFICATION.

Lindsay F Oram BA(Hons), BArch, ARB, RIBA
Chartered Architect

FYCreatives
154-158 Church Street
Blackpool
Lancashire
FY1 3PS
T: 07479 194983
oramarchitect@gmail.com

CLIENT
BX3 DEVELOPMENTS

PROJECT
**PROPOSED FLATS
LAND AT 154 EAVES LANE
CHORLEY
LANCASHIRE**

DRAWING TITLE
PROPOSED ELEVATIONS & STREET SCENE

DATE FEB 24 DRAWN LFO SCALE @ A1
DRAWING NUMBER 296-04 REV -

PRE-TENDER ISSUE CONSTRUCTION ISSUE
 TENDER ISSUE AS-BUILT DRAWINGS