

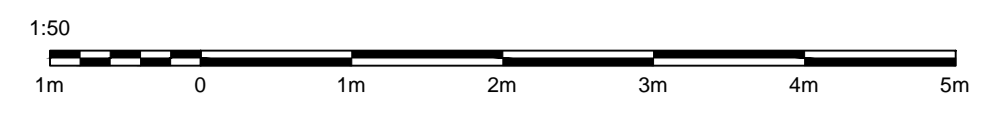
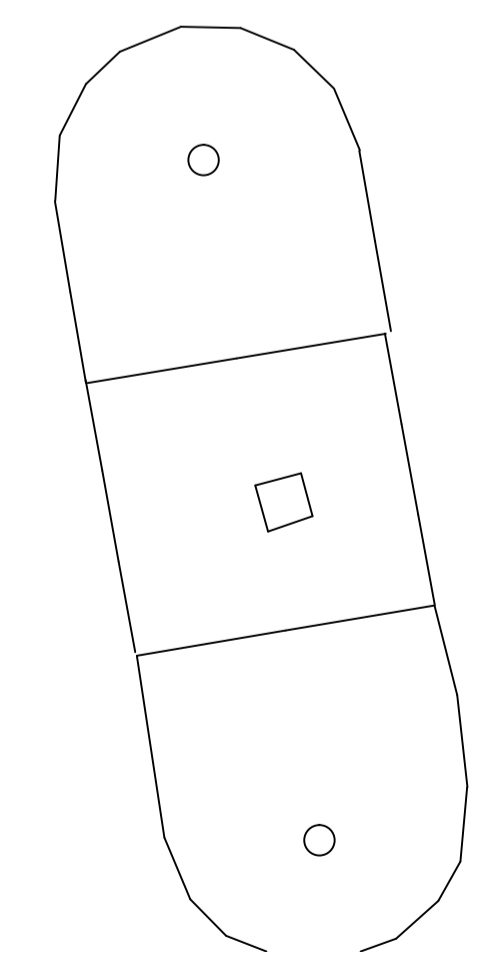


PROPOSED FIRST FLOOR PLAN

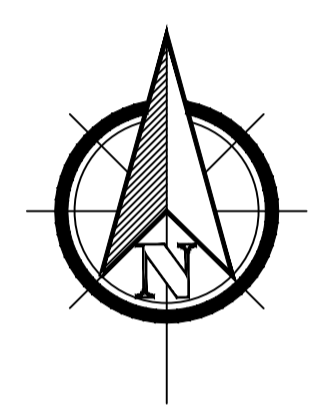

EAVES LANE

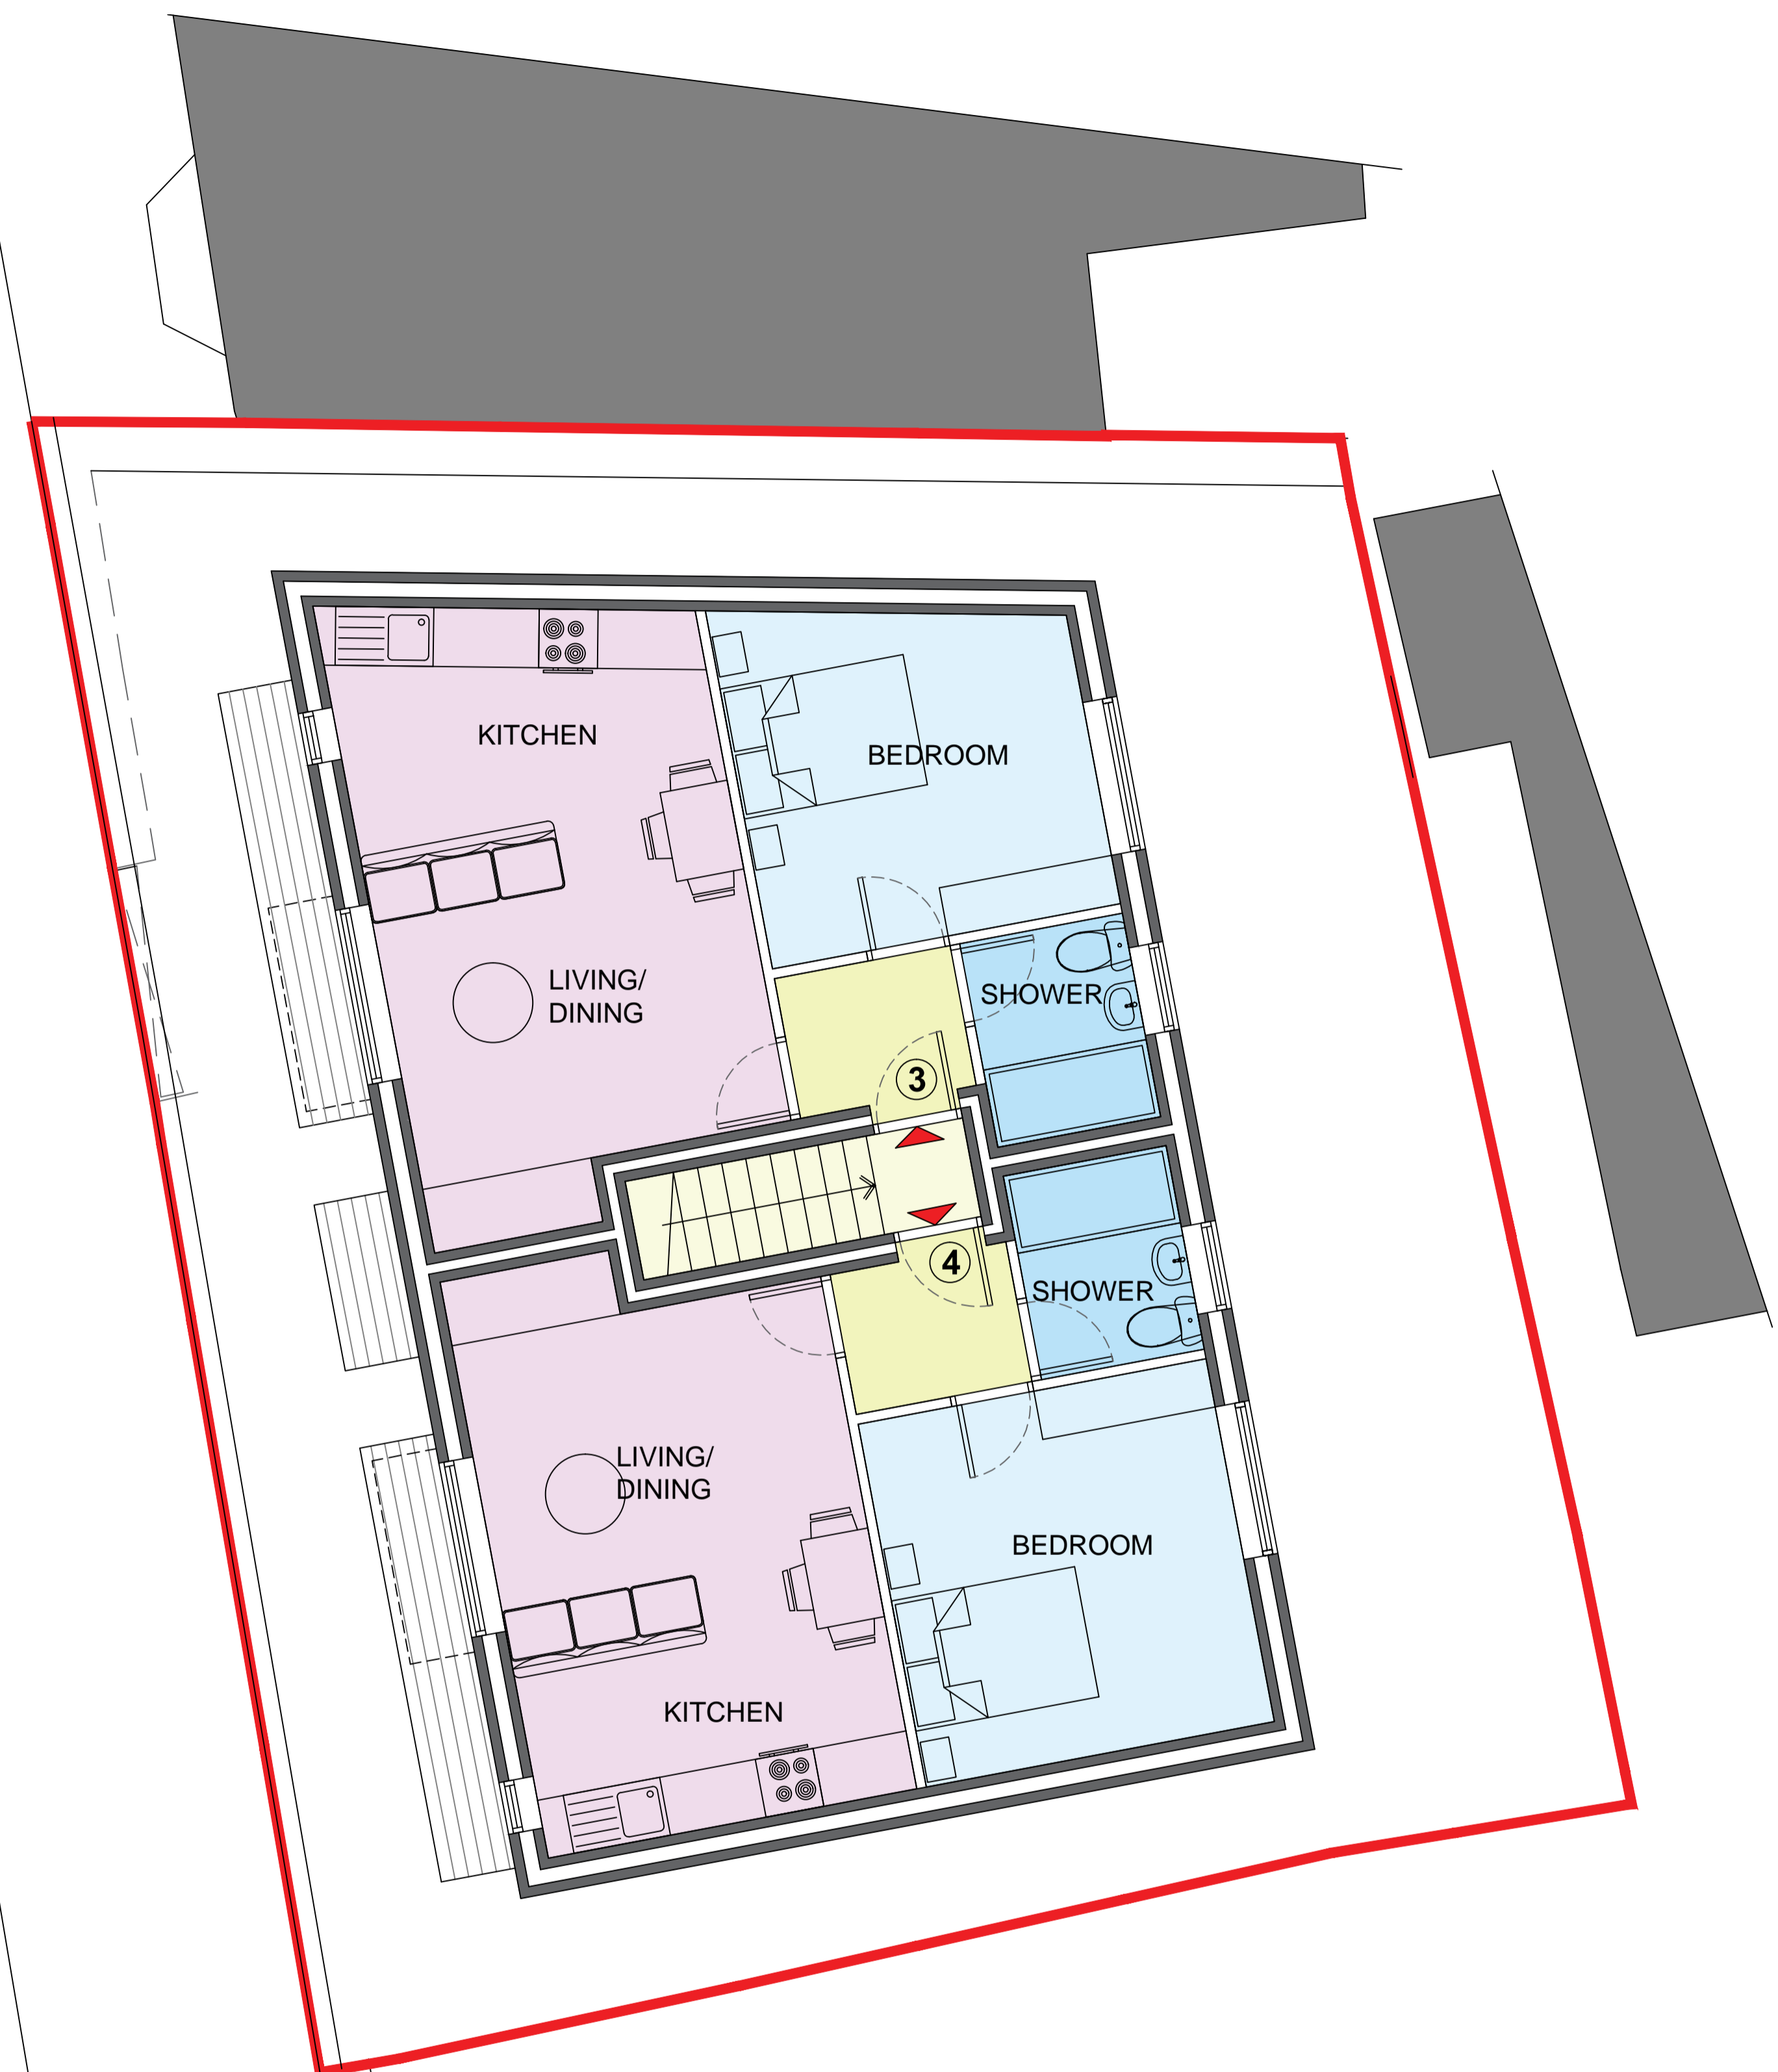

THIS DRAWING AND ITS CONTENTS ARE AND REMAIN THE COPYRIGHT OF LINDSAY F ORAM CHARTERED ARCHITECT LIMITED. DO NOT SCALE. IF IN DOUBT SEEK CLARIFICATION.

Lindsay F Oram BA(Hons), BArch, ARB, RIBA
 Chartered Architect
 FYCreatives
 154-158 Church Street
 Blackpool
 Lancashire
 FY1 3PS
 T: 017479 194983
 oramarchitect@gmail.com

CLIENT
 BX3 DEVELOPMENTS

PROJECT
**PROPOSED FLATS
 LAND AT 154 EAVES LANE
 CHORLEY
 LANCASHIRE**

DRAWING TITLE
 PROPOSED FIRST FLOOR PLAN
 DATE FEB 24 DRAWN LFO SCALE @ A1 1:50@A1
 DRAWING NUMBER 296-06 REV -

PRE-TENDER ISSUE CONSTRUCTION ISSUE
 TENDER ISSUE AS-BUILT DRAWINGS

PROPOSED FLATS LAND AT 154 EAVESLANE, CHORLEY, LANCASHIRE FOR BX3 DEVELOPMENTS LTD