

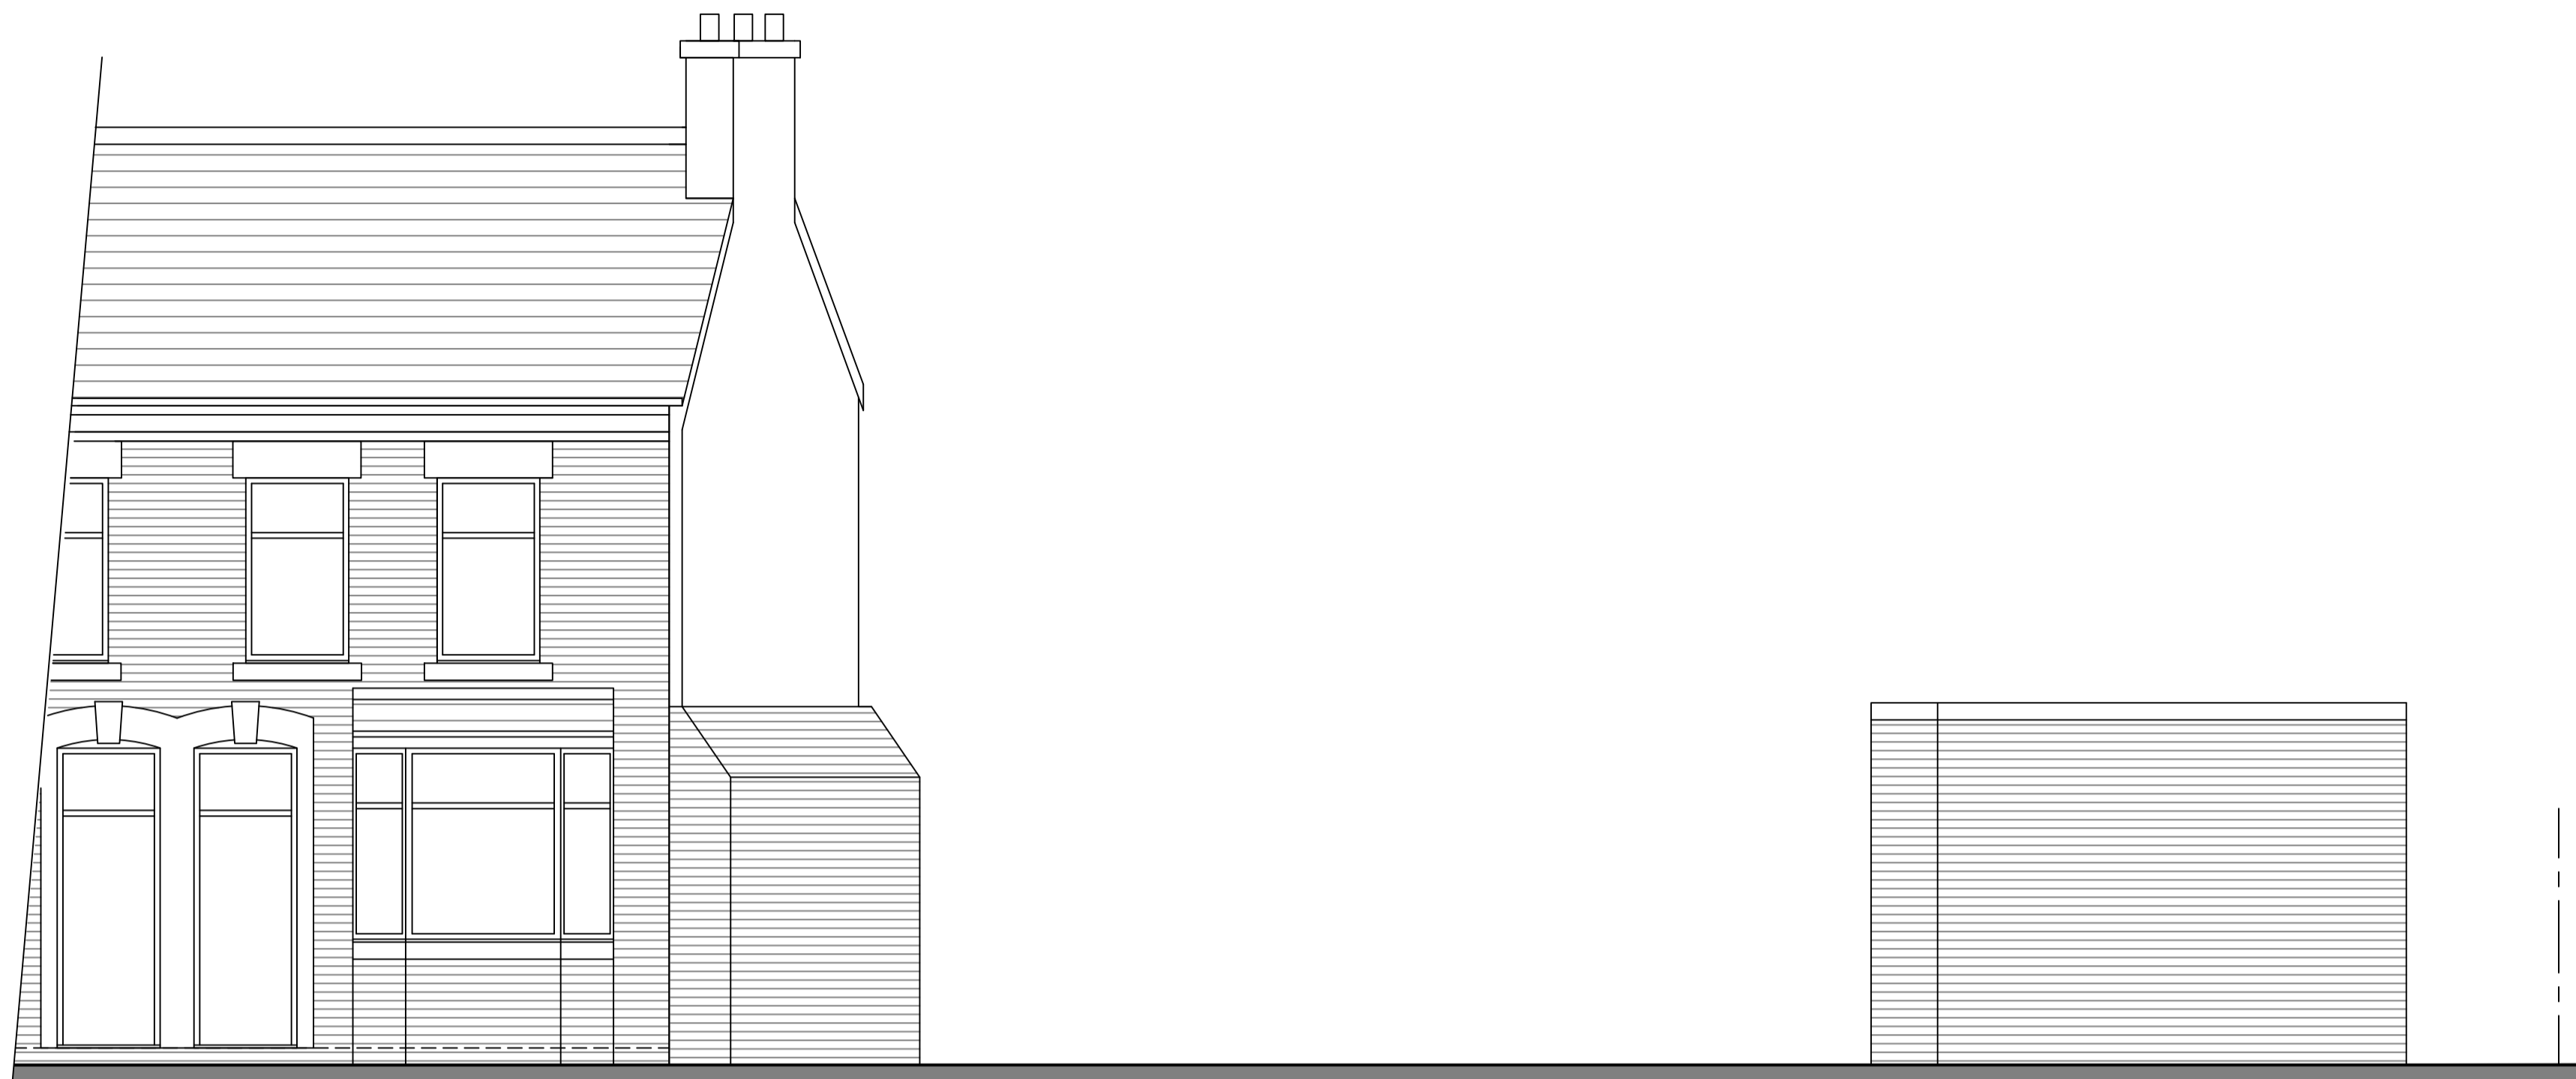


EXISTING ELEVATIONS

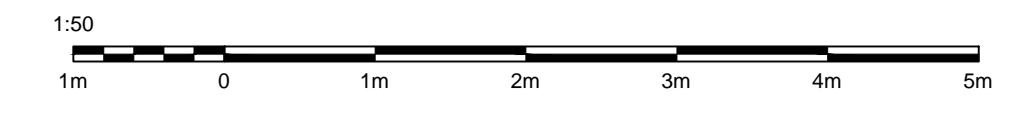

1:50 EXISTING FRONT ELEVATION TO EAVES LANE
(Facing West)

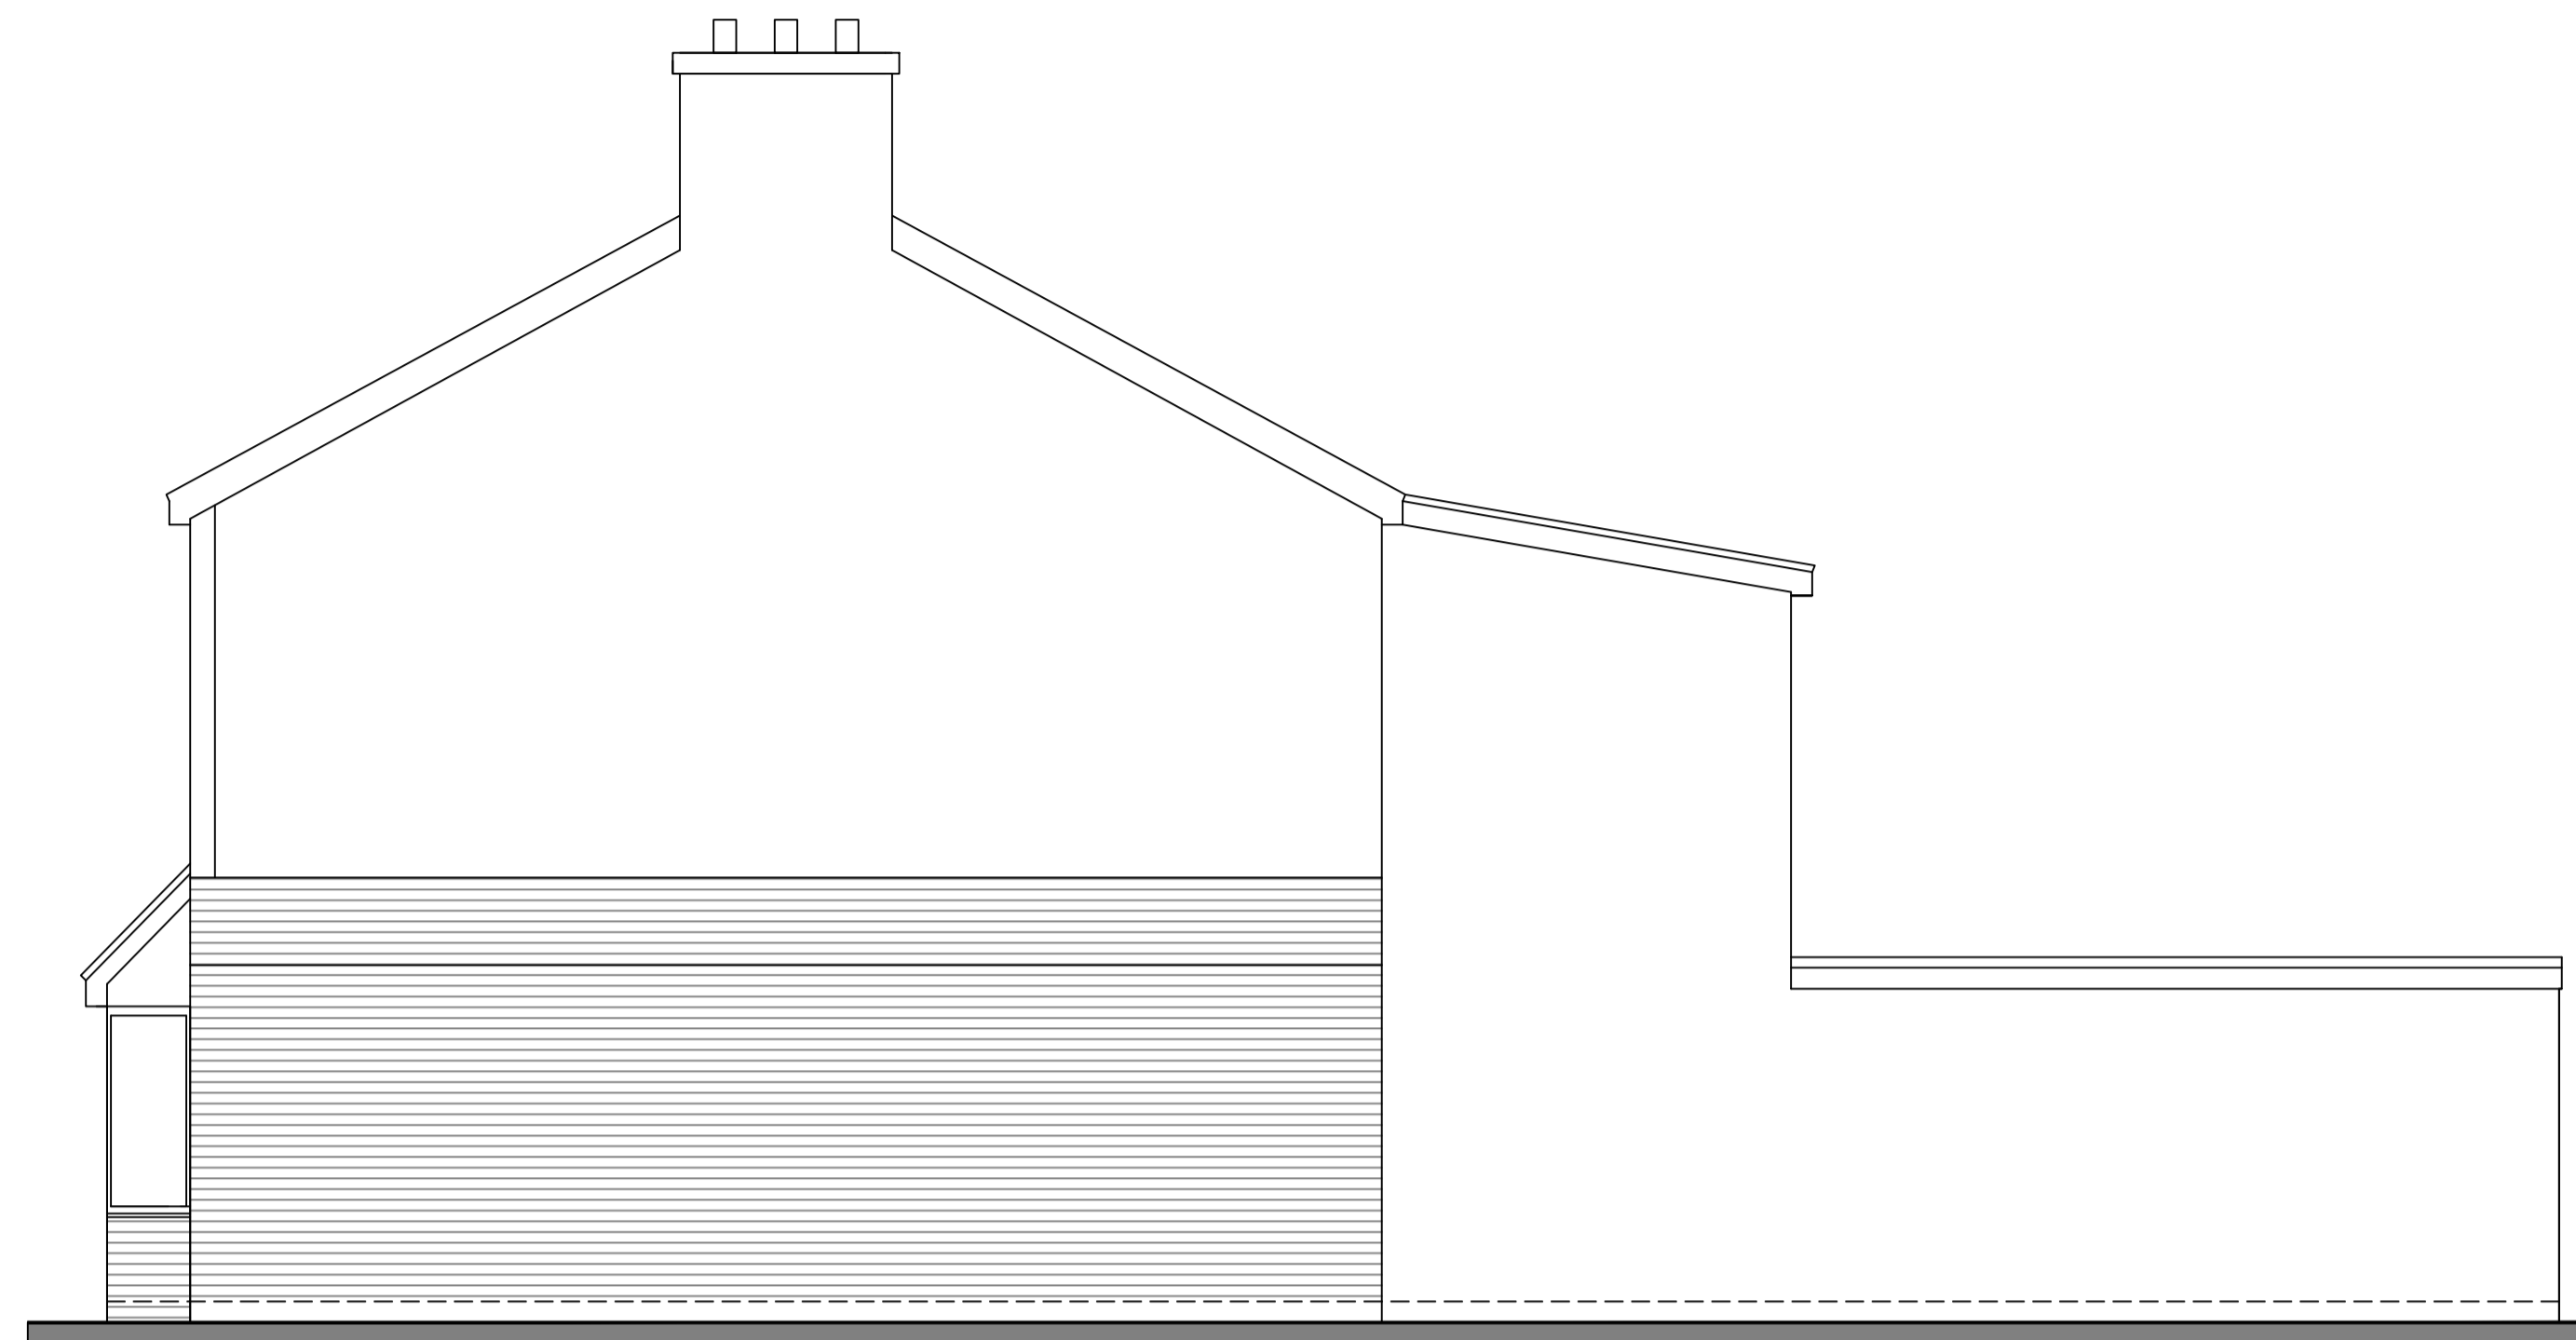

1:50 EXISTING SIDE ELEVATION
(Facing South)



1:50 EXISTING REAR ELEVATION
(Facing East)

THIS DRAWING AND ITS CONTENTS ARE AND REMAIN THE COPYRIGHT OF LINDSAY F ORAM CHARTERED ARCHITECT LIMITED. DO NOT SCALE. IF IN DOUBT SEEK CLARIFICATION.

Lindsay F Oram BA(Hons), BArch, ARB, RIBA
Chartered Architect
FYCreatives
154-158 Church Street
Blackpool
Lancashire
FY3 3PS
T: 07479 194983
oramarchitect@gmail.com

CLIENT
BX3 DEVELOPMENTS

PROJECT
**PROPOSED FLATS
LAND AT 154 EAVES LANE
CHORLEY
LANCASHIRE**

DRAWING TITLE
EXISTING ELEVATIONS
DATE
FEB 24
DRAWN
LFO
SCALE @ A1
1:50/200@A1
DRAWING NUMBER
296-03
REV
-

PRE-TENDER ISSUE CONSTRUCTION ISSUE
 TENDER ISSUE AS-BUILT DRAWINGS

PROPOSED FLATS LAND AT 154 EAVES LANE, CHORLEY, LANCASHIRE FOR BX3 DEVELOPMENTS LTD