



# PROPOSED GROUND FLOOR PLAN


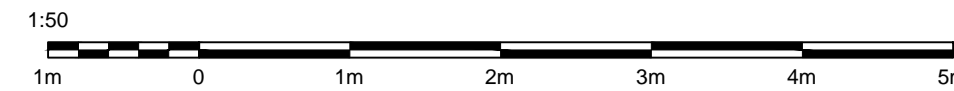


EAVES LANE

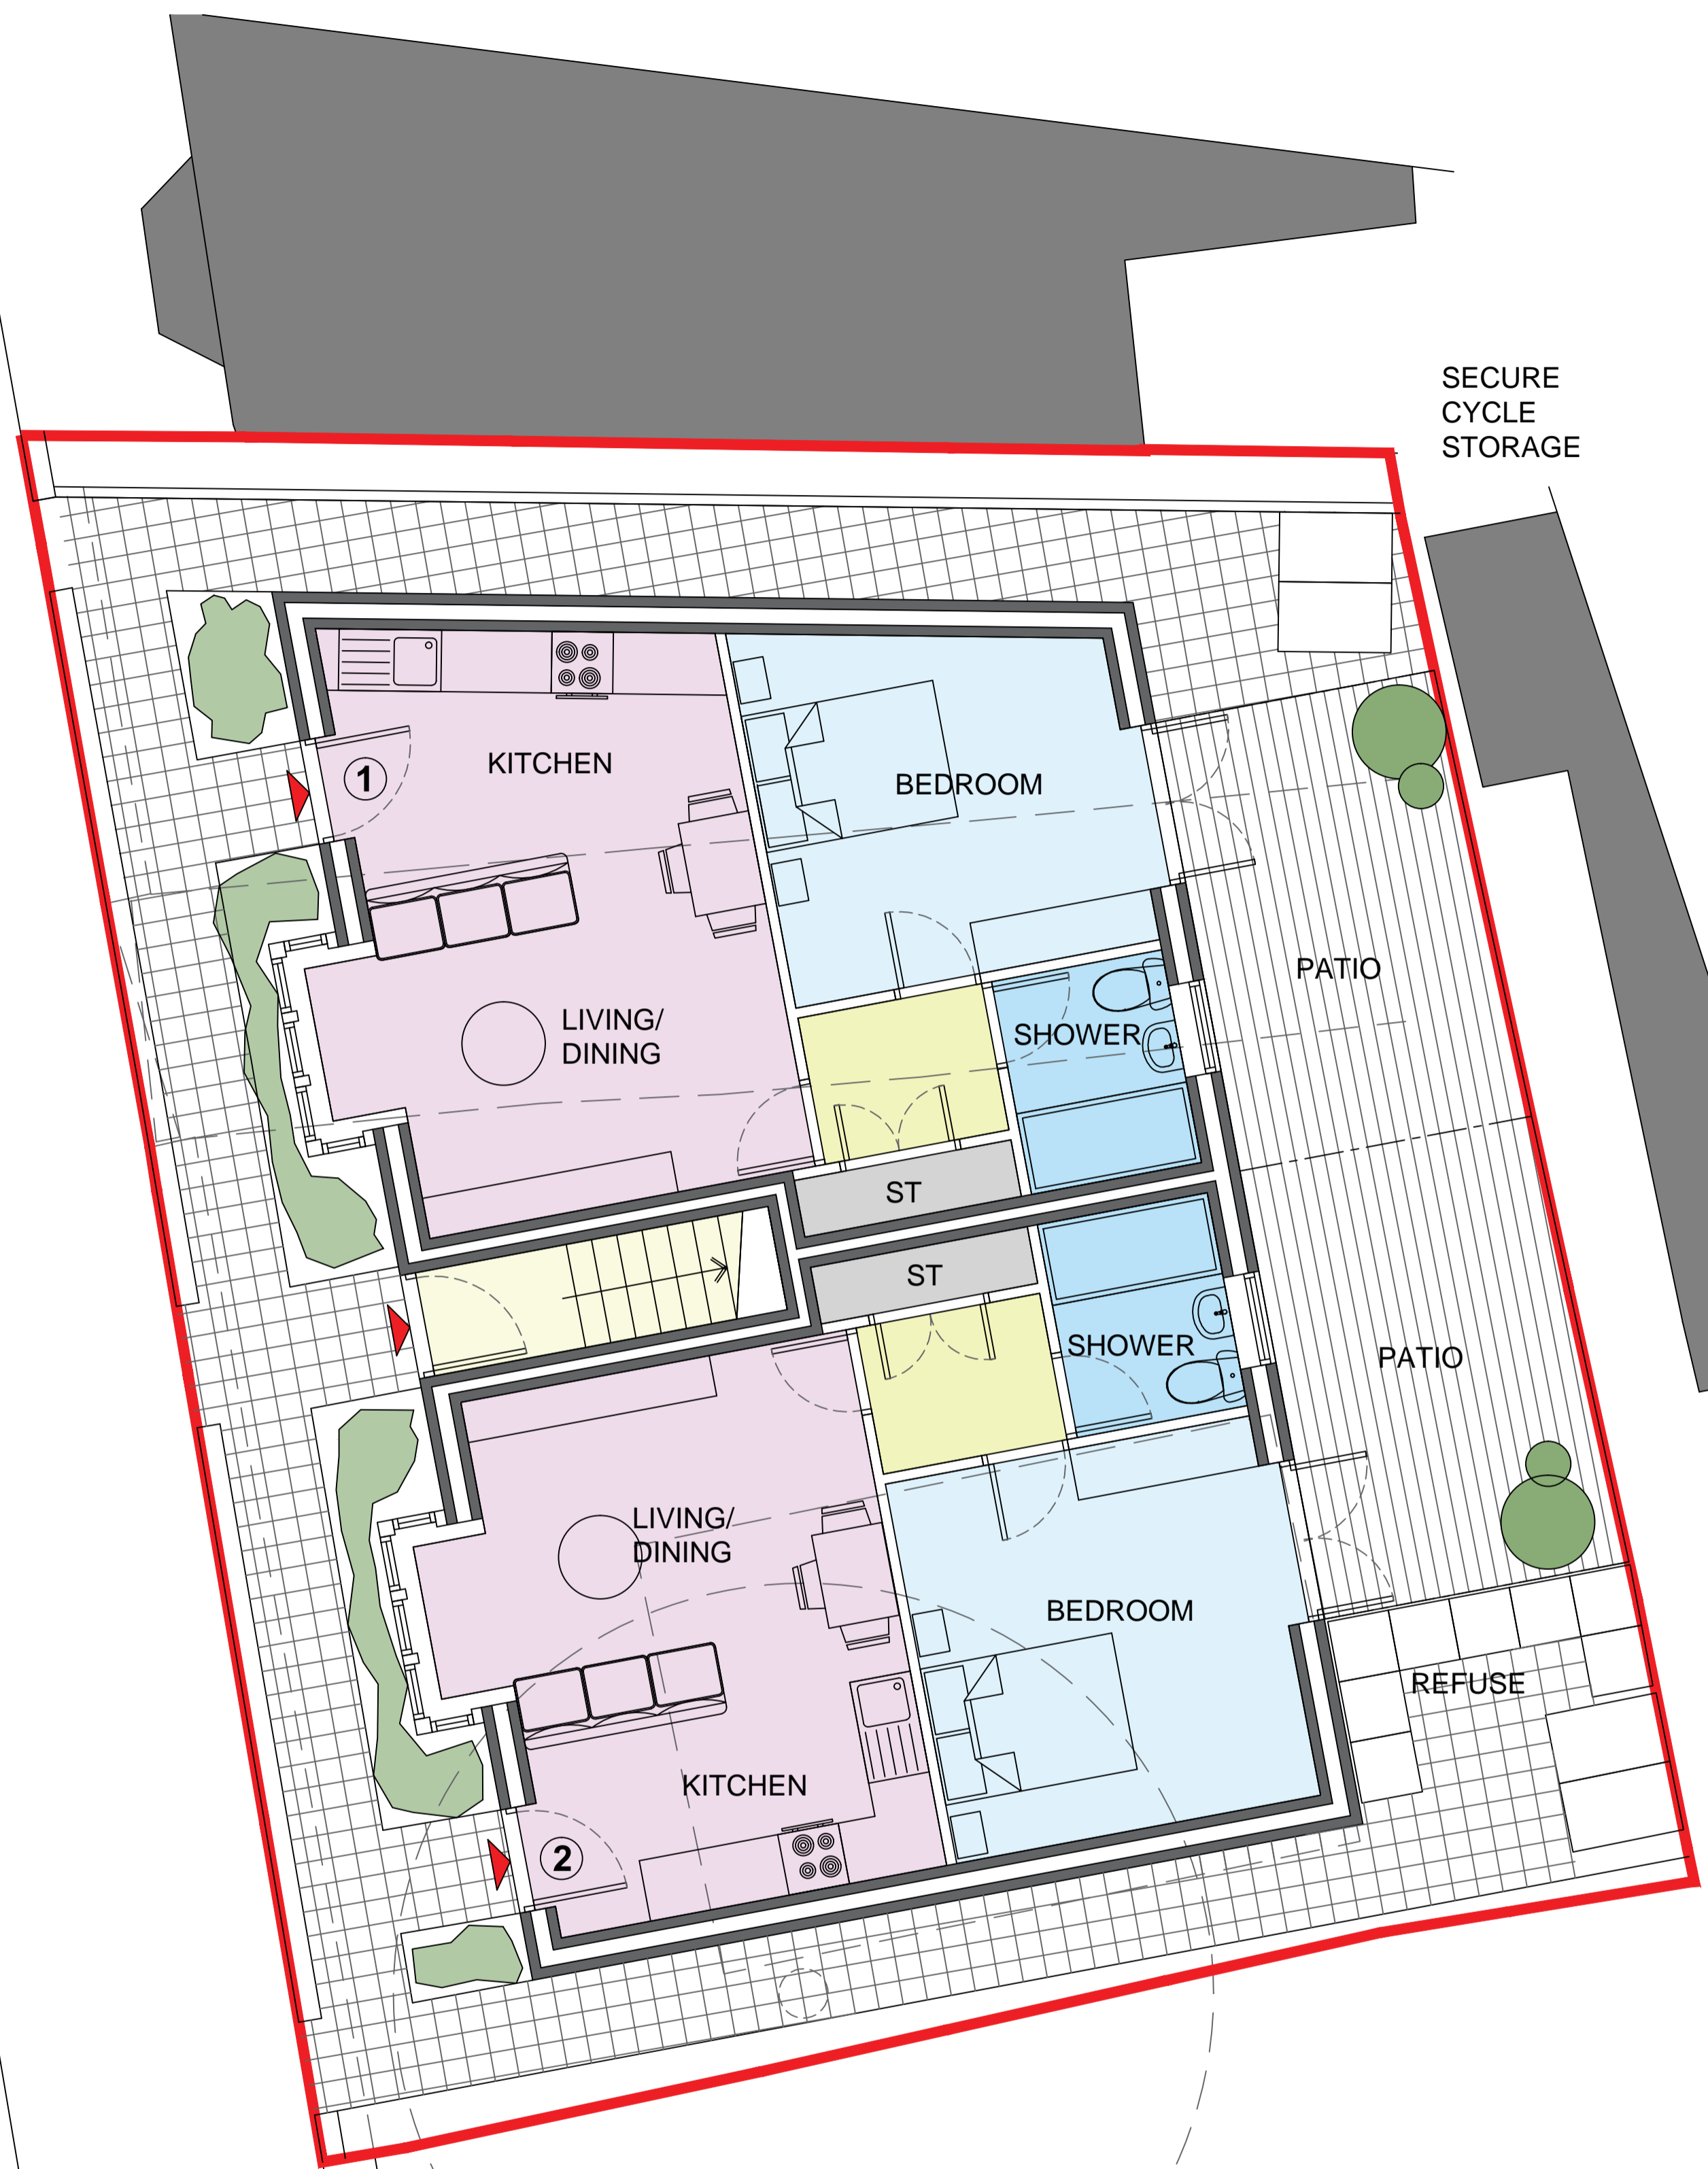

SECURE CYCLE STORAGE

SECURE CYCLE STORAGE

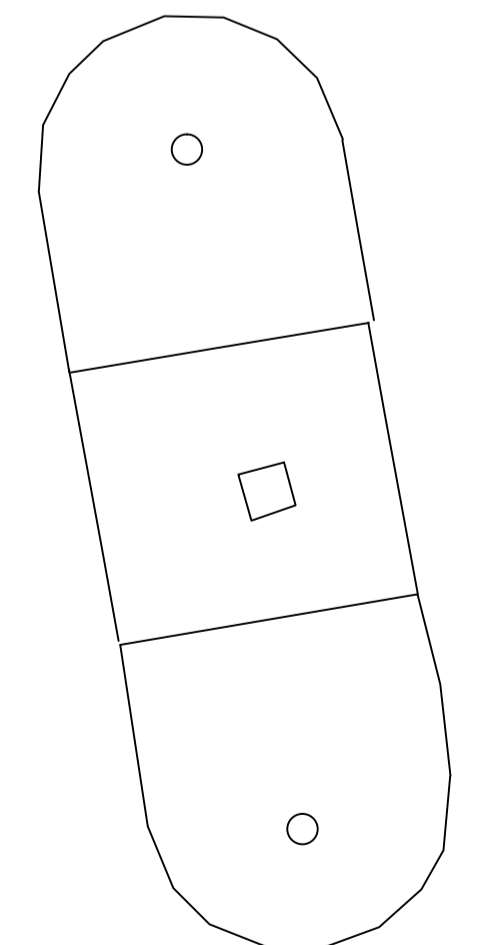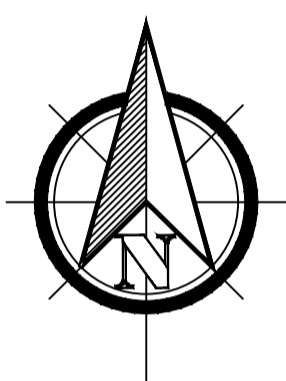

THIS DRAWING AND ITS CONTENTS ARE AND REMAIN THE COPYRIGHT OF LINDSAY F ORAM CHARTERED ARCHITECT LIMITED. DO NOT SCALE. IF IN DOUBT SEEK CLARIFICATION.

**Lindsay F Oram** BA(Hons), BArch, ARB, RIBA  
 Chartered Architect  
 FYCreatives  
 154-158 Church Street  
 Blackpool  
 Lancashire  
 FY1 3PS  
 T: 07473 194983  
 oramarchitect@gmail.com

CLIENT  
 BX3 DEVELOPMENTS

PROJECT  
**PROPOSED FLATS  
 LAND AT 154 EAVES LANE  
 CHORLEY  
 LANCASHIRE**

DRAWING TITLE  
 PROPOSED GROUND FLOOR PLAN

DATE: FEB 24      DRAWN: LFO      SCALE @ A1: 1:50/200@A1  
 DRAWING NUMBER: **296-05**      REV: -

- PRE-TENDER ISSUE       CONSTRUCTION ISSUE
- TENDER ISSUE       AS-BUILT DRAWINGS

## PROPOSED FLATS LAND AT 154 EAVESLANE, CHORLEY, LANCASHIRE FOR BX3 DEVELOPMENTS LTD