
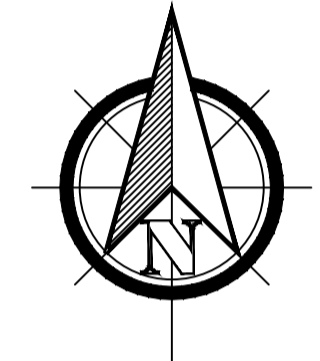
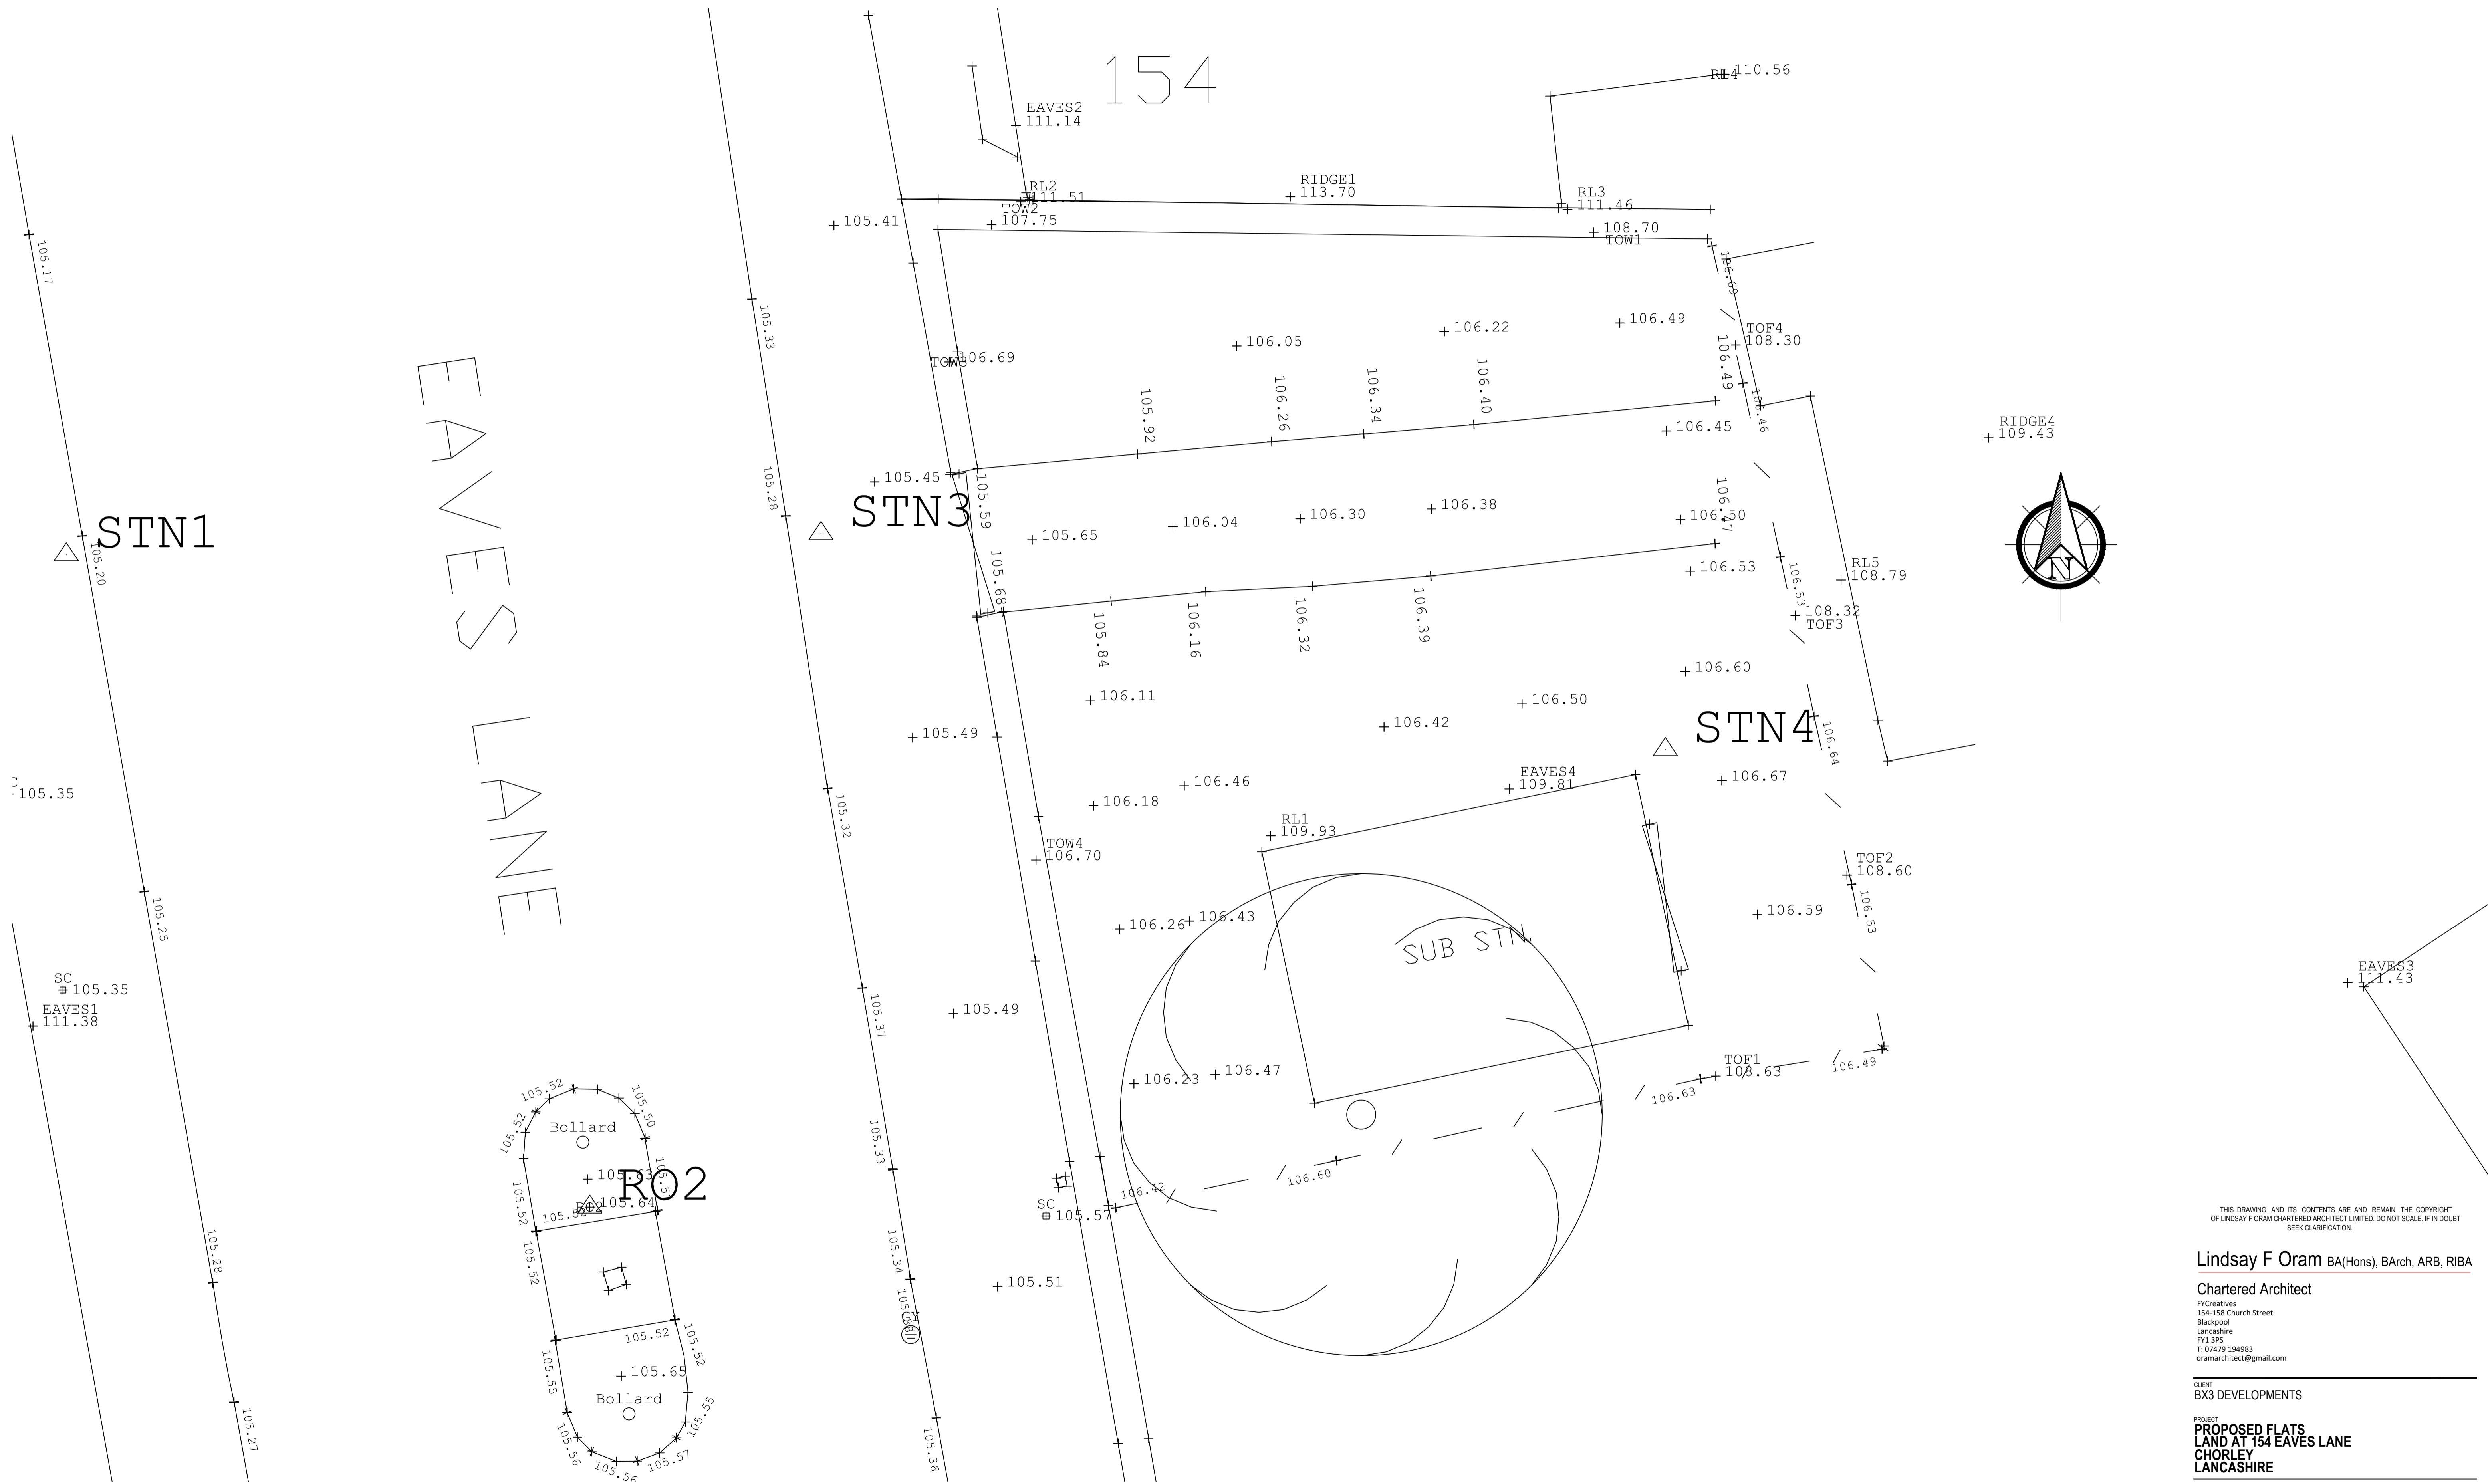


# EXISTING TOPOGRAPHIC SITE PLAN

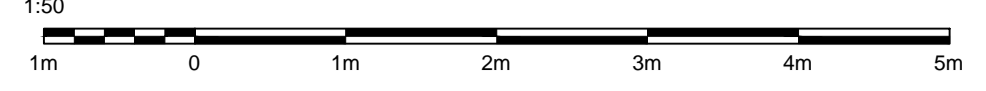

THIS DRAWING AND ITS CONTENTS ARE AND REMAIN THE COPYRIGHT OF LINDSAY F ORAM CHARTERED ARCHITECT LIMITED. DO NOT SCALE. IF IN DOUBT SEEK CLARIFICATION.

Lindsay F Oram BA(Hons), BArch, ARB, RIBA

Chartered Architect  
 FVCreatives  
 154-158 Church Street  
 Blackpool  
 Lancashire  
 FY1 3PS  
 T: 01479 194983  
 oramarchitect@gmail.com

CLIENT  
 BX3 DEVELOPMENTS

PROJECT  
**PROPOSED FLATS  
 LAND AT 154 EAVES LANE  
 CHORLEY  
 LANCASHIRE**

DRAWING TITLE  
 EXISTING TOPOGRAPHIC SURVEY  
 DATE FEB 24 DRAWN LFO SCALE @ A1  
 DRAWING NUMBER 296-01 REV -

- PRE-TENDER ISSUE
- TENDER ISSUE
- CONSTRUCTION ISSUE
- AS-BUILT DRAWINGS

## PROPOSED FLATS LAND AT 154 EAVESLANE, CHORLEY, LANCASHIRE FOR BX3 DEVELOPMENTS LTD