

Project Address

1 Windsor Avenue, Skipton BD23 1HS

Client James Garratt

Drawn by Author



Revision

Rev.	Description	Date
------	-------------	------





1 Location Plan

1:1000

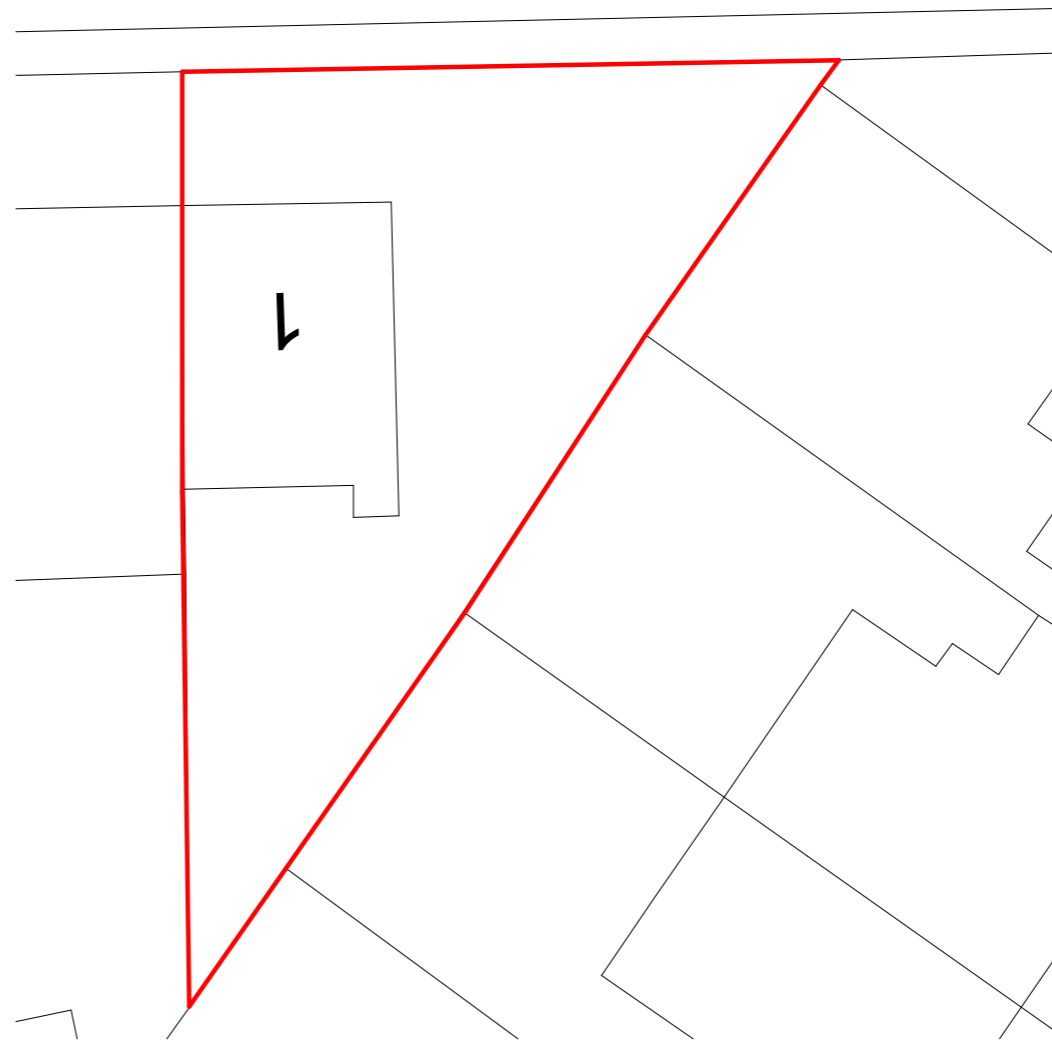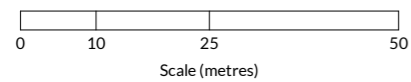

2 Site Plan

1:200

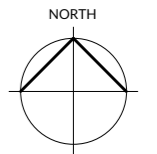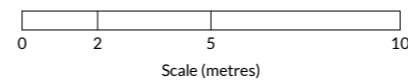

Site + Location Plan

Scale As indicated@A3

Revision

Issued for Planning

NOT FOR CONSTRUCTION. ANY DISCREPANCIES TO BE NOTIFIED TO ARCHITECT IMMEDIATELY. DO NOT SCALE FROM DRAWINGS. ALL DIMENSIONS INDICATIVE UNLESS DRAWING IS LABELLED 'FOR SETTING OUT'. DRAWING TO BE USED AS DESCRIBED IN 'ISSUED FOR'.