

Project Address



1 Windsor Avenue, Skipton BD23 1HS

Client James Garratt

Drawn by CB

Revision

Rev.	Description	Date
F	Amended to show revised double door position	07/04/24
E	Amendment to extension roof	05/08/22
D	Issued for planning	12/07/22
C	Updated for planning	07/07/22
B	Alternative layout	22/06/22
A	Extension layout revised, side elevation existing window location	22/06/22

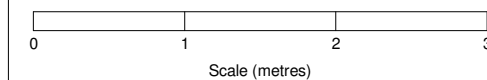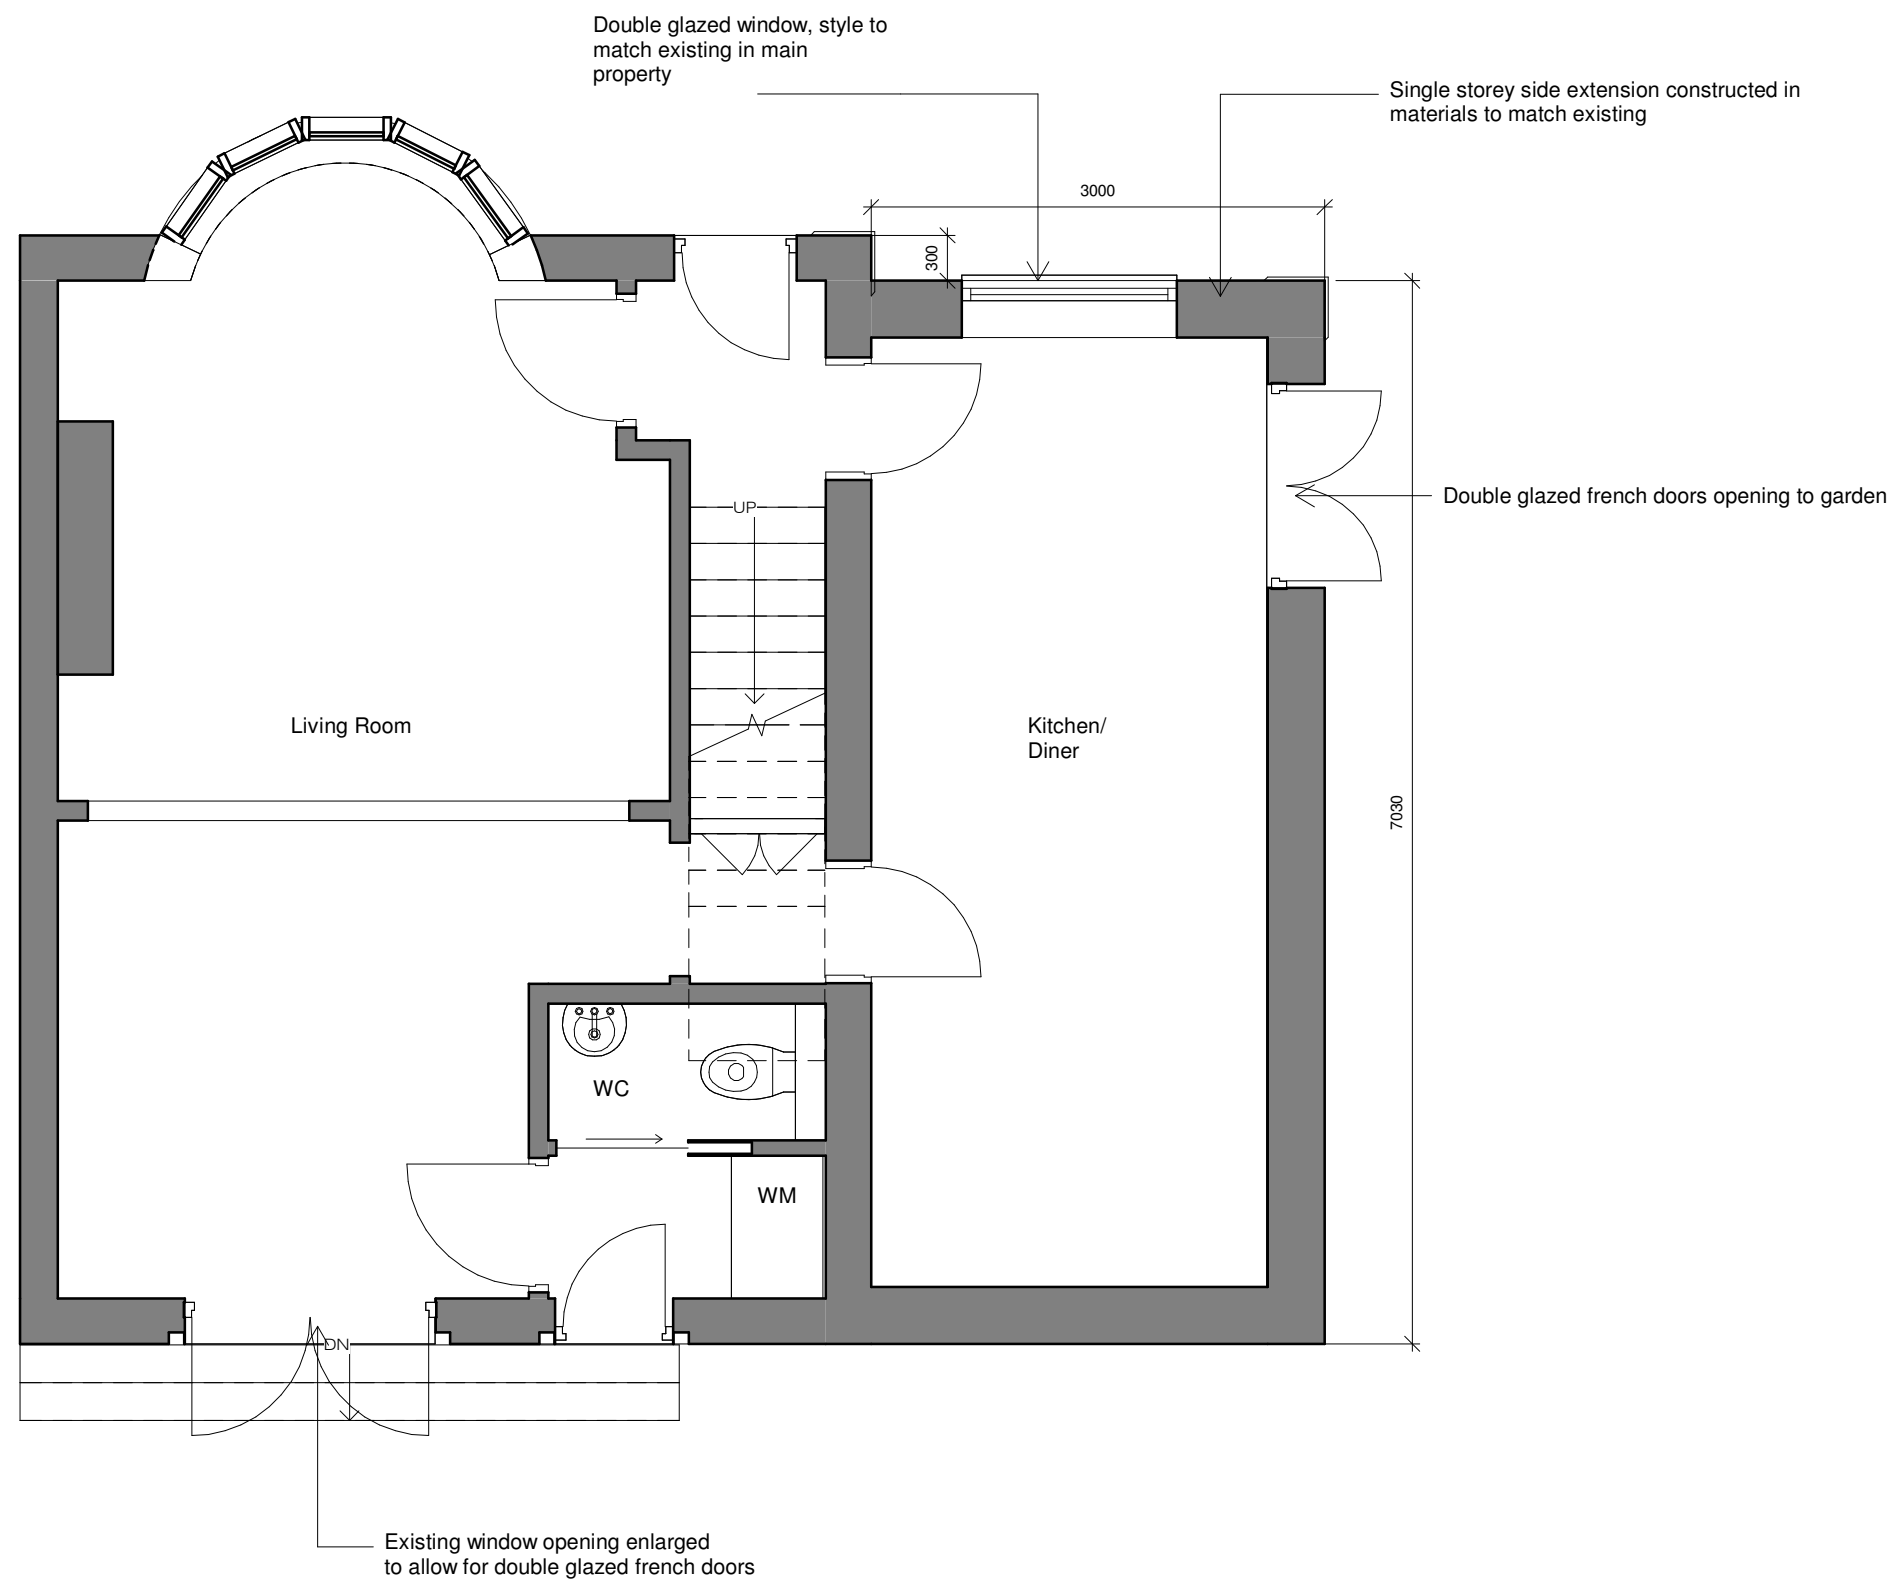

1 Ground Floor
1 : 50

Proposed Ground Floor Plan

Scale 1 : 50@A3

Revision F

Issued for Planning

NOT FOR CONSTRUCTION. ANY DISCREPANCIES TO BE NOTIFIED TO ARCHITECT IMMEDIATELY. DO NOT SCALE FROM DRAWINGS. ALL DIMENSIONS INDICATIVE UNLESS DRAWING IS LABELLED 'FOR SETTING OUT'. DRAWING TO BE USED AS DESCRIBED IN 'ISSUED FOR'.