


1 2 3 4 5 6 7

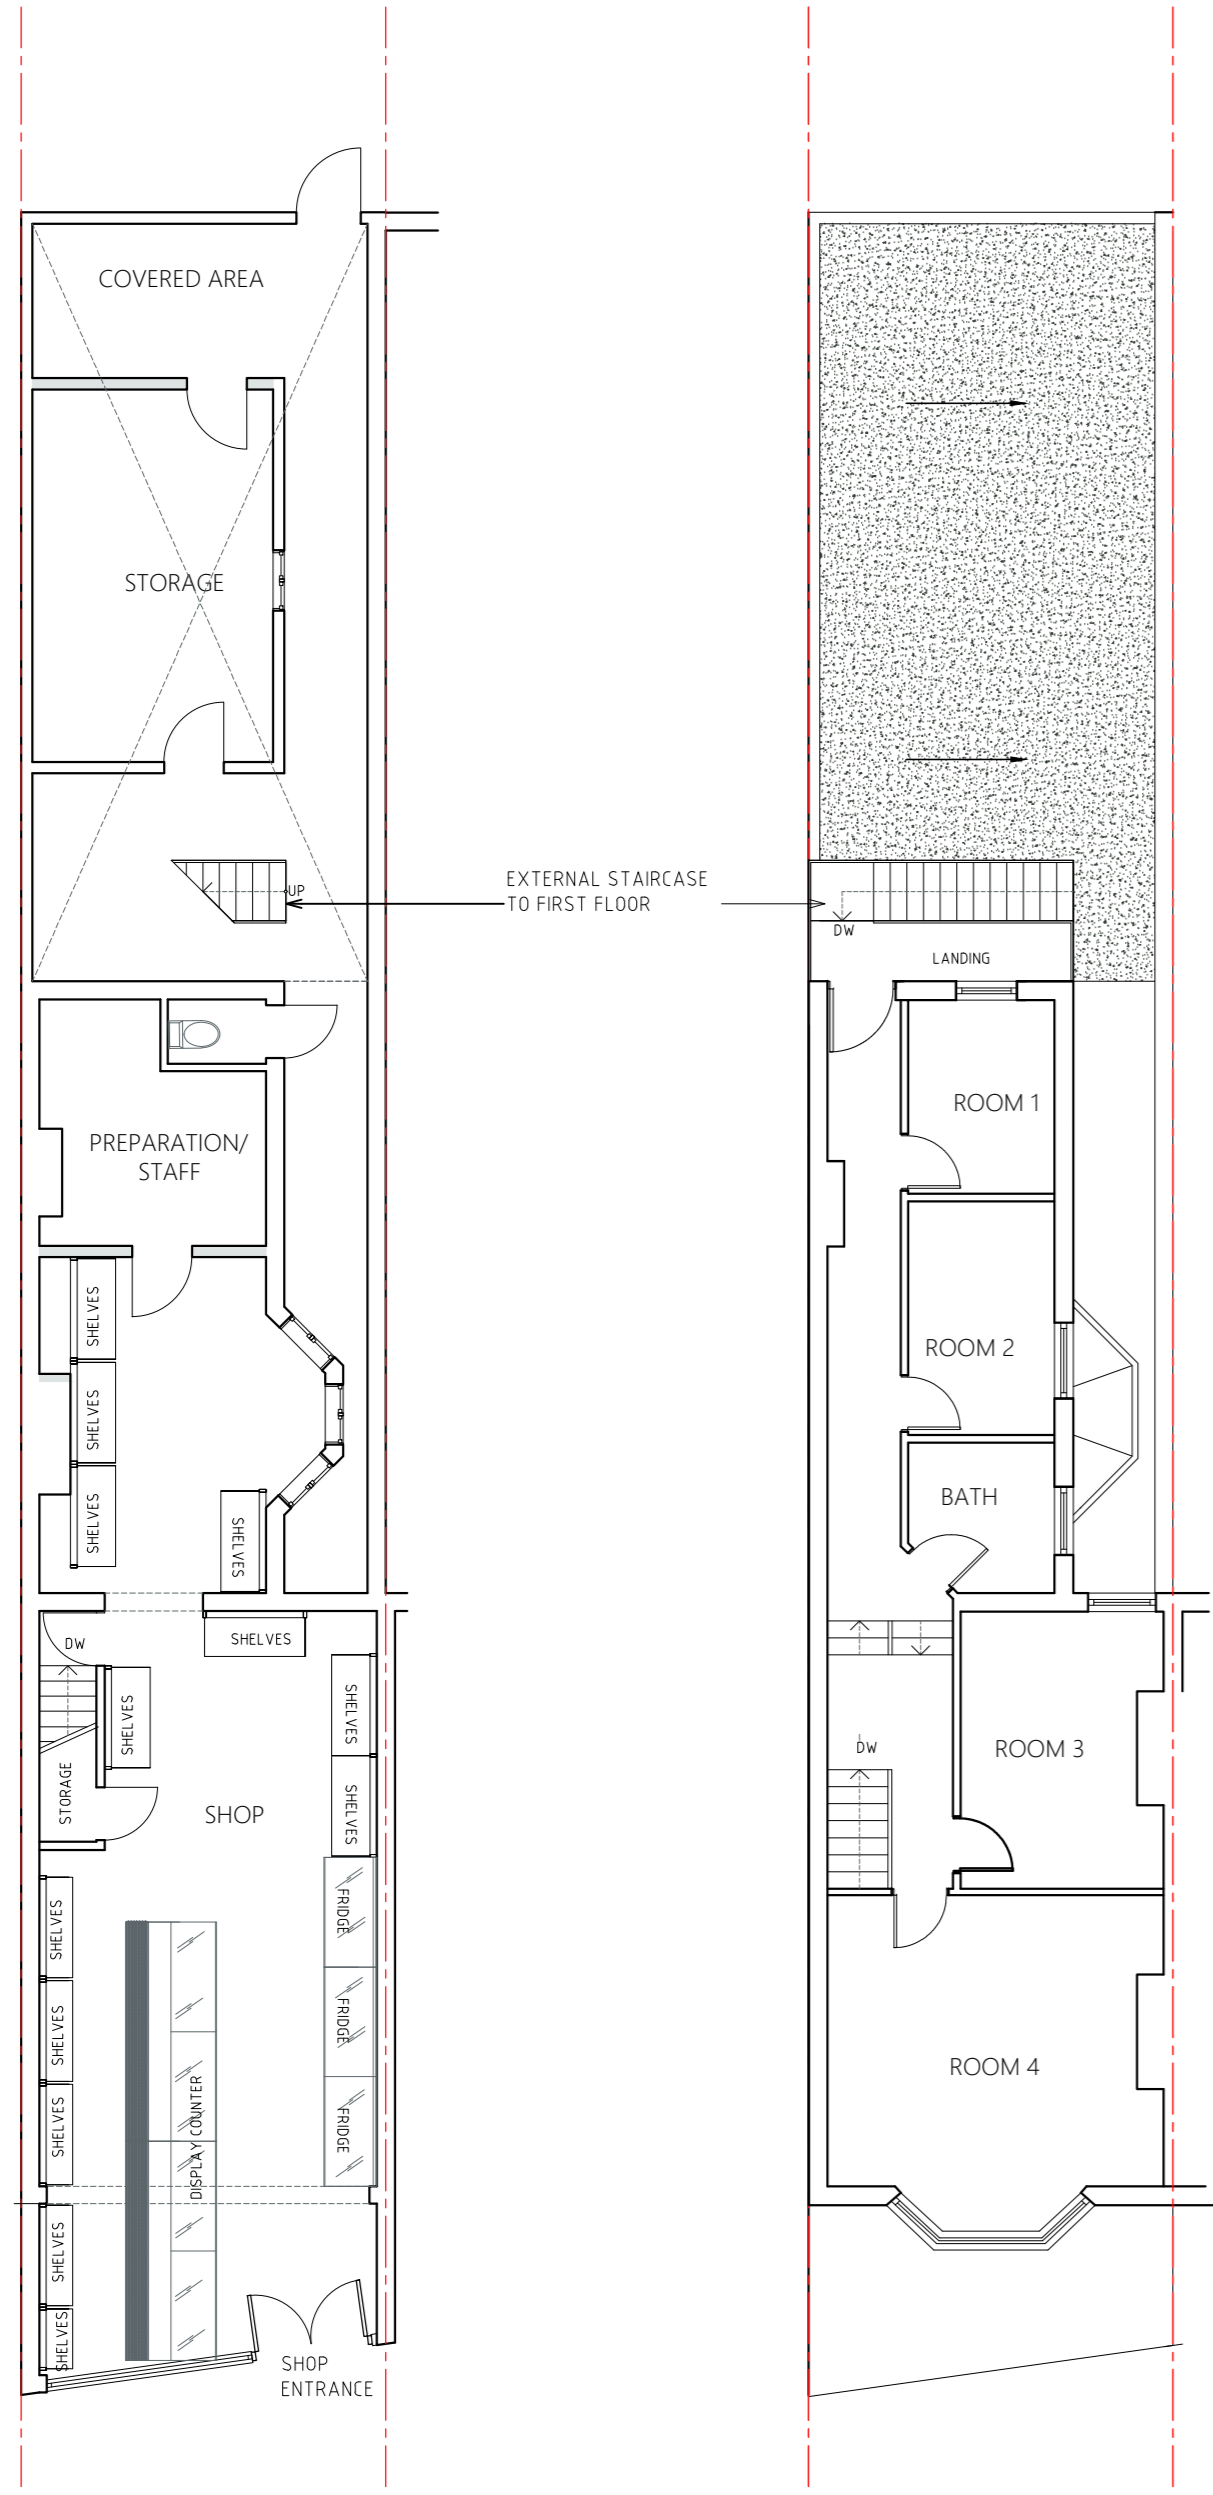


GROUND FLOOR PLAN
scale 1:100

FIRST FLOOR PLAN
scale 1:100



SIDE ELEVATION
scale 1:100

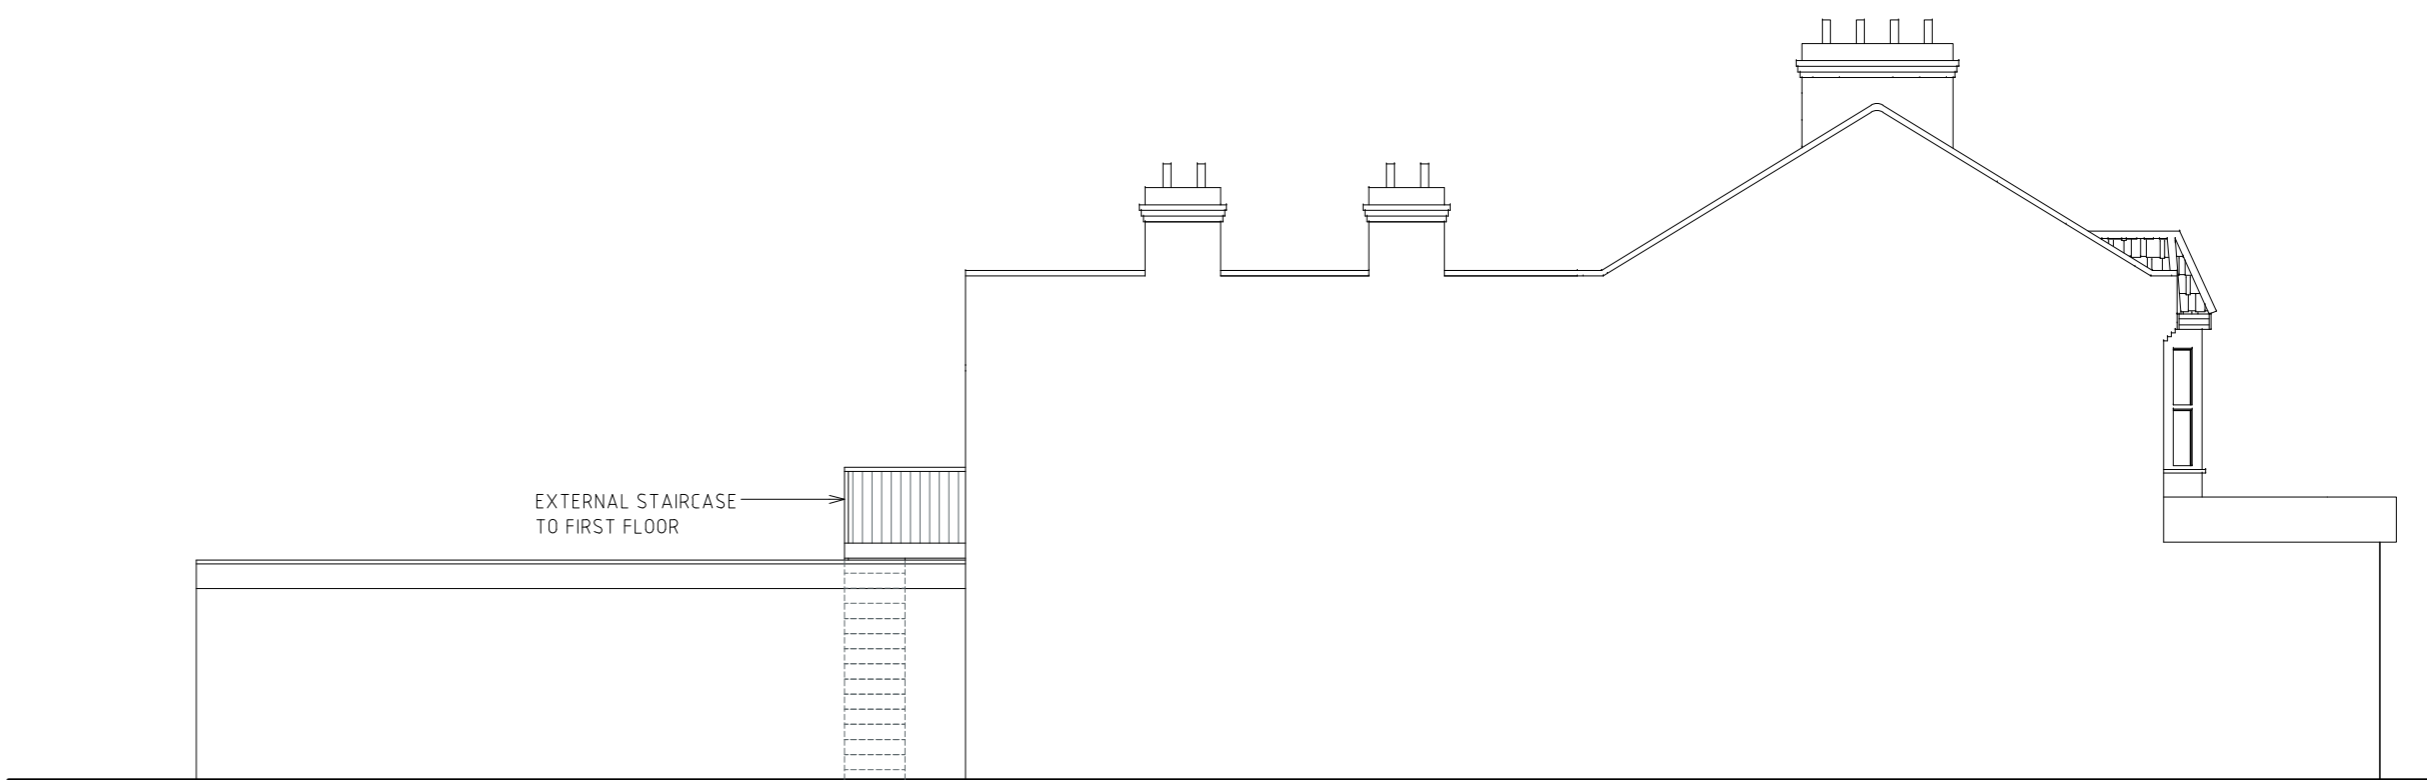


SIDE ELEVATION
scale 1:100



REAR ELEVATION
scale 1:100

Do not scale off this drawing. If no dimension is given, we take no responsibility for any dimension obtained by measuring or scaling from this drawing. This drawing is the property of Maplin Studio. It is copyright protected and is not to be reproduced, disclosed or copied without written permission.

0	PROPOSED PLANS AND ELEVATIONS	OM	AP	TA	14/04/2024
Rev	Description	Drawn by	Checked by	Appd by	Date
Please check scale bar before scaling this drawing					Scale (at full size)
0	1	2	3	4	5
Project					A2
STAIRCASE TO THE REAR					
Location					
257 PLAISTOW ROAD, LONDON E15 3EU					
Title					
PROPOSED PLANS AND ELEVATIONS					
 F21 Waterfront Business Centre 1 Dock Road, London E15 1AH Tel. +44(0)203 4755544 projects@maplinworld.com					
Dwg No.	Phase:	Sheet		Rev.	
MS5002	PLANNING	1 of 1		0	

Sheet

Dwg No.

15

20

25

30

35

E

1
2
3
4
5
A
B
15
20
25
30
35
E