

CROOKHILL

GATEHEAD FARM

BALGRAY COTTAGE

GATEHOUSE

TANDLEVIEW

Balgray Road


Dun Water

Balgray Burn

BALGRAYMUIR

TANDLEHILL

Note:-  
 Separation between all Warehouses 28m.  
 Layout based on OS Plan. Spacing between warehouses to be reviewed to suit existing slopes within area when topographic survey is available.  
 All Warehouse Walls Require Fire Resistant Cladding.

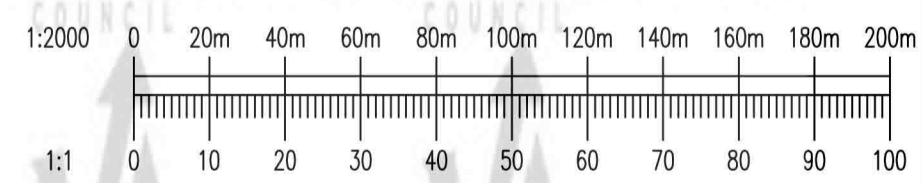

Rev.	Description	Date	Drawn	Checked
1	Location of warehouses A1 and A2 shown	1989	SB	
2	Part of site plan corrected to include additional buildings	1994	SB	
3	Site Boundary Revised	Dec 23	SB	
4	New development area inserted as requested by Planning Department	May 23	SB	

Site Centre Location Details	
National Grid	- NS377522
Coordinates	- E237765 N652212
Nearest Postcode	- KA15 1HH

<b>HAZARDOUS SUBSTANCE CONSENT</b> Client:  Charles Scott Location: BALGRAY MATURATION SITE, GATESHEAD DEVELOPMENT		<b>CHARLES SCOTT PARTNERS</b> CONSULTING ENGINEERS Viewrow Building 54F South Street Glasgow G2 4AA Tel: 0141 331 3655 Fax: 0141 331 3659 www.csgrp.co.uk
Drawing No: NEW WAREHOUSING, 19 NEW 2500sq2 WAREHOUSES LOCATION PLAN Date: 13/05/22 Scale: 1:500 Sheet: 01 of 02 Project No: 9299 Draw No: C005 Rev: 0		