


Allow for 90% of windows on the West elevation to to have sills replaced (Window spec section 1.3) due to consistent water ingress.
 Allow for 90% of the sash frames will require reburbishment due to rotten timber.
 Allow for 100% of putty to be replaced.
 Allow for paint removal (Section 1.8) on 50% of the windows. GF 6-7, 9, 12-15 and B-01 all painted shut.
 Allow for 80% of windows ironmongery to be replaced due to wear and age (Section 1.5)
 Allow for 60% replacement of the sash cords and weights (Section 1.9)

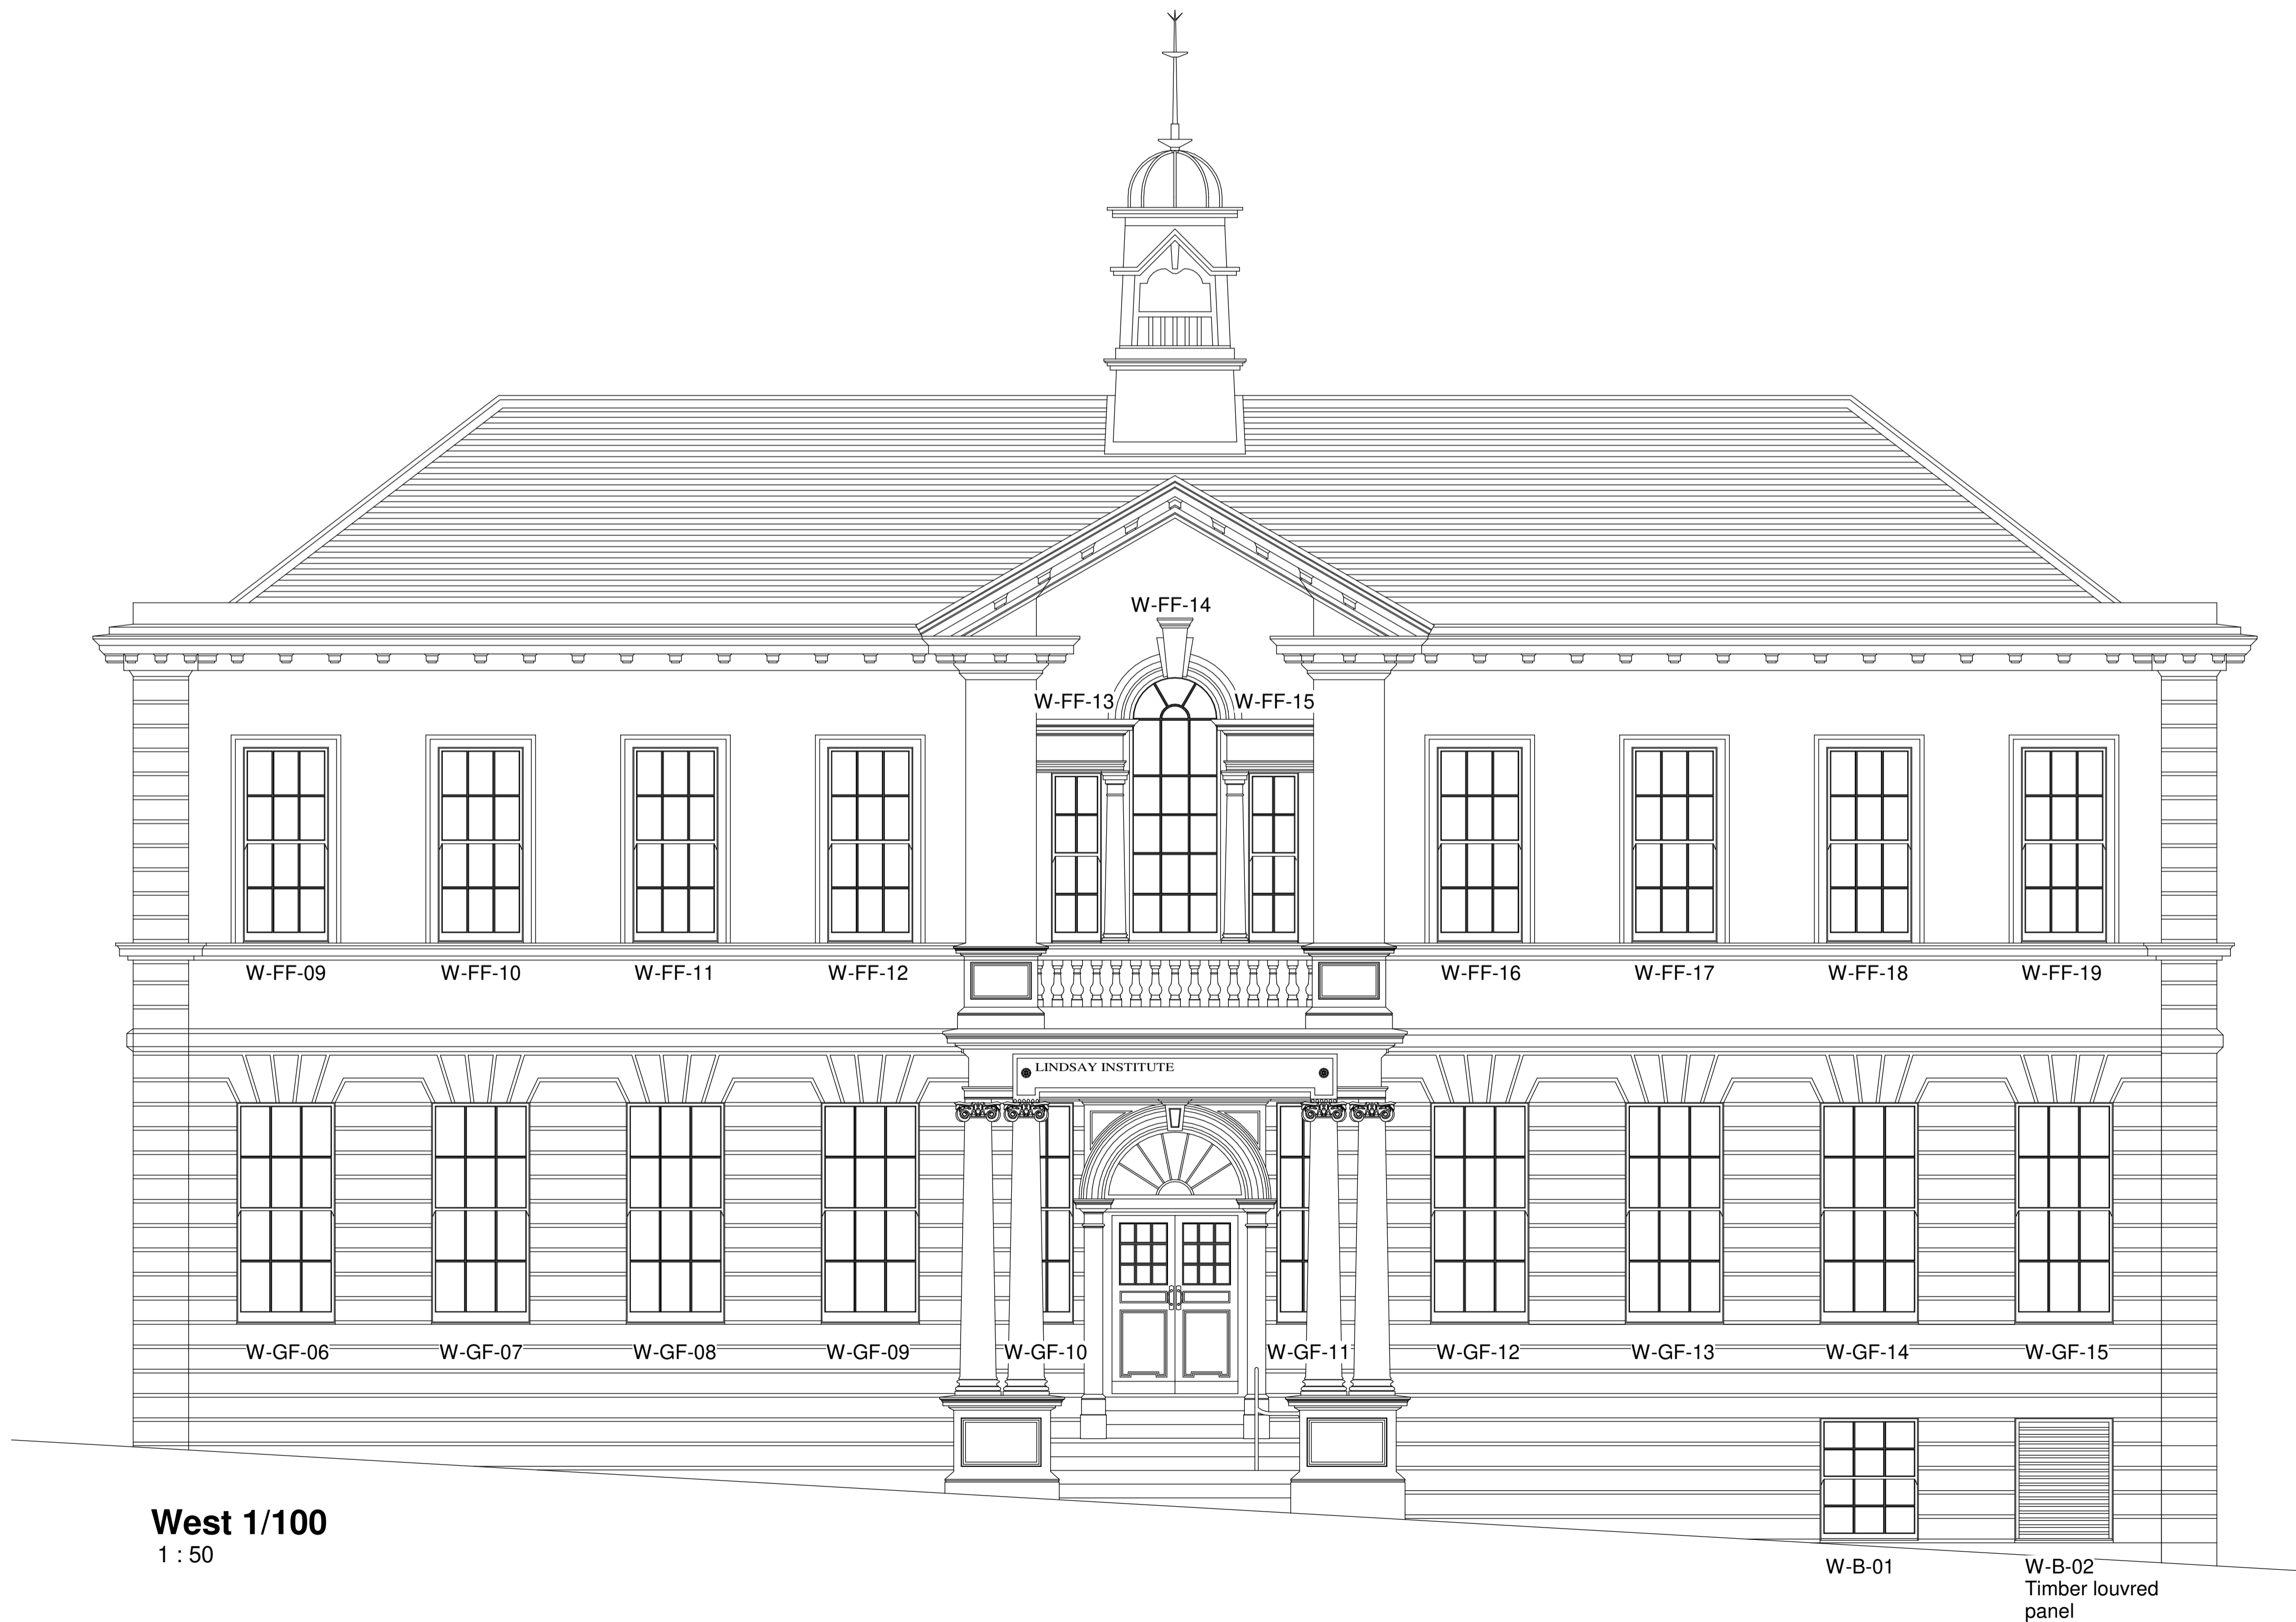

West 1/100
1 : 50

Rev	Date	Description	Dr/Ch/Ap
-----	------	-------------	----------

Tender

DO NOT SCALE FROM THIS DRAWING.
 ALL DIMENSIONS MUST BE VERIFIED ON SITE.
 ANY DISCREPANCIES MUST BE REFERRED TO THE ARCHITECT CONTRACT ADMINISTRATOR BEFORE PROGRESSING.

SOUTH LANARKSHIRE COUNCIL Housing & Technical Resources
 Design, Brandon Gate,
 Hamilton, ML3 0XB
 Tel. (0303) 123 1015
 Fax. (01698) 453069

Project Title
 Lanark Library Roof Replacement
 16 Hope Street, Lanark, ML11 7LZ

Drawing Title
 Elevations West

SLPN

Project Code
 COM011738

Drawing No	XX-DE-A-002	Drawn	AMcG
Scale	1 : 50 @ A1	Checked	NF
		Approved	RI
		Date	21/01/22