


PLANNING DRAWING



scale of metres
1:100

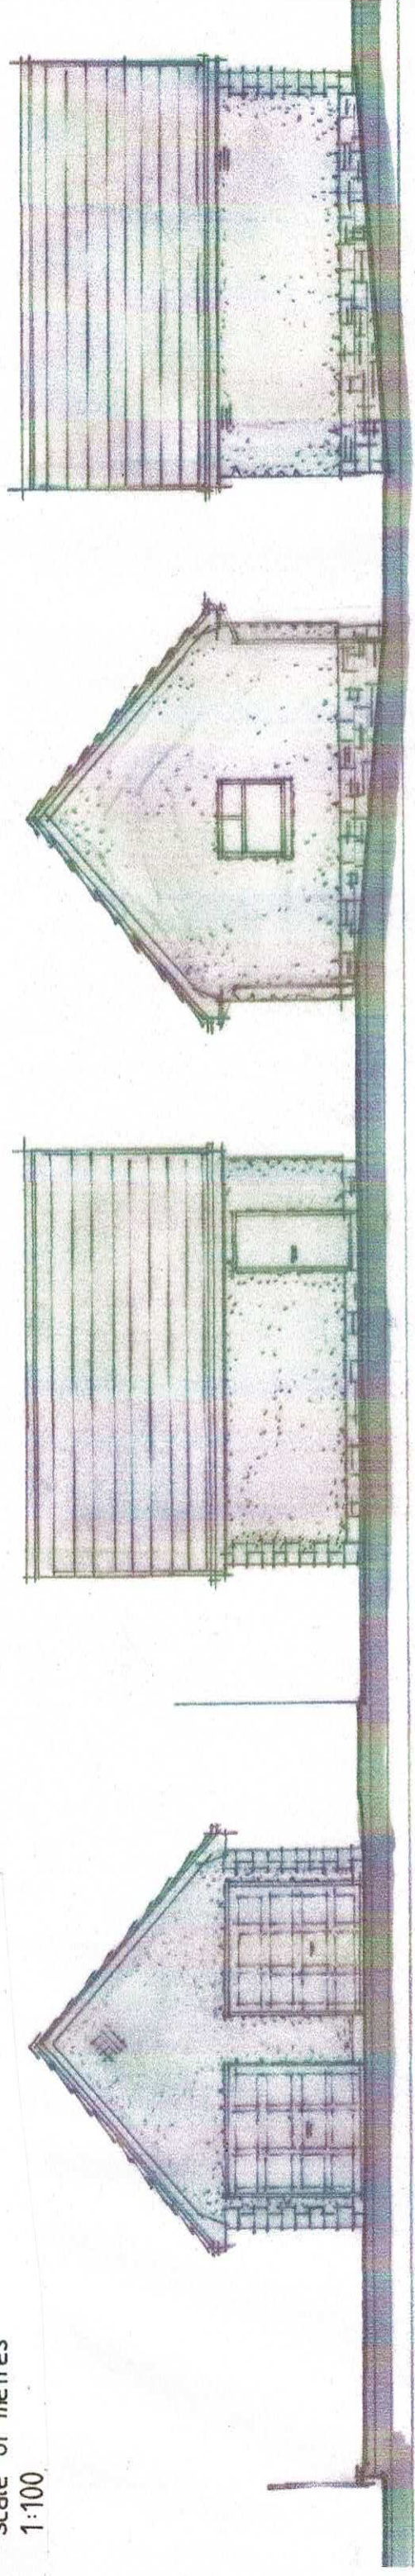


front elevation
(West)


side elev.
(South)

rear elev.
(East)

side elev.
(North)

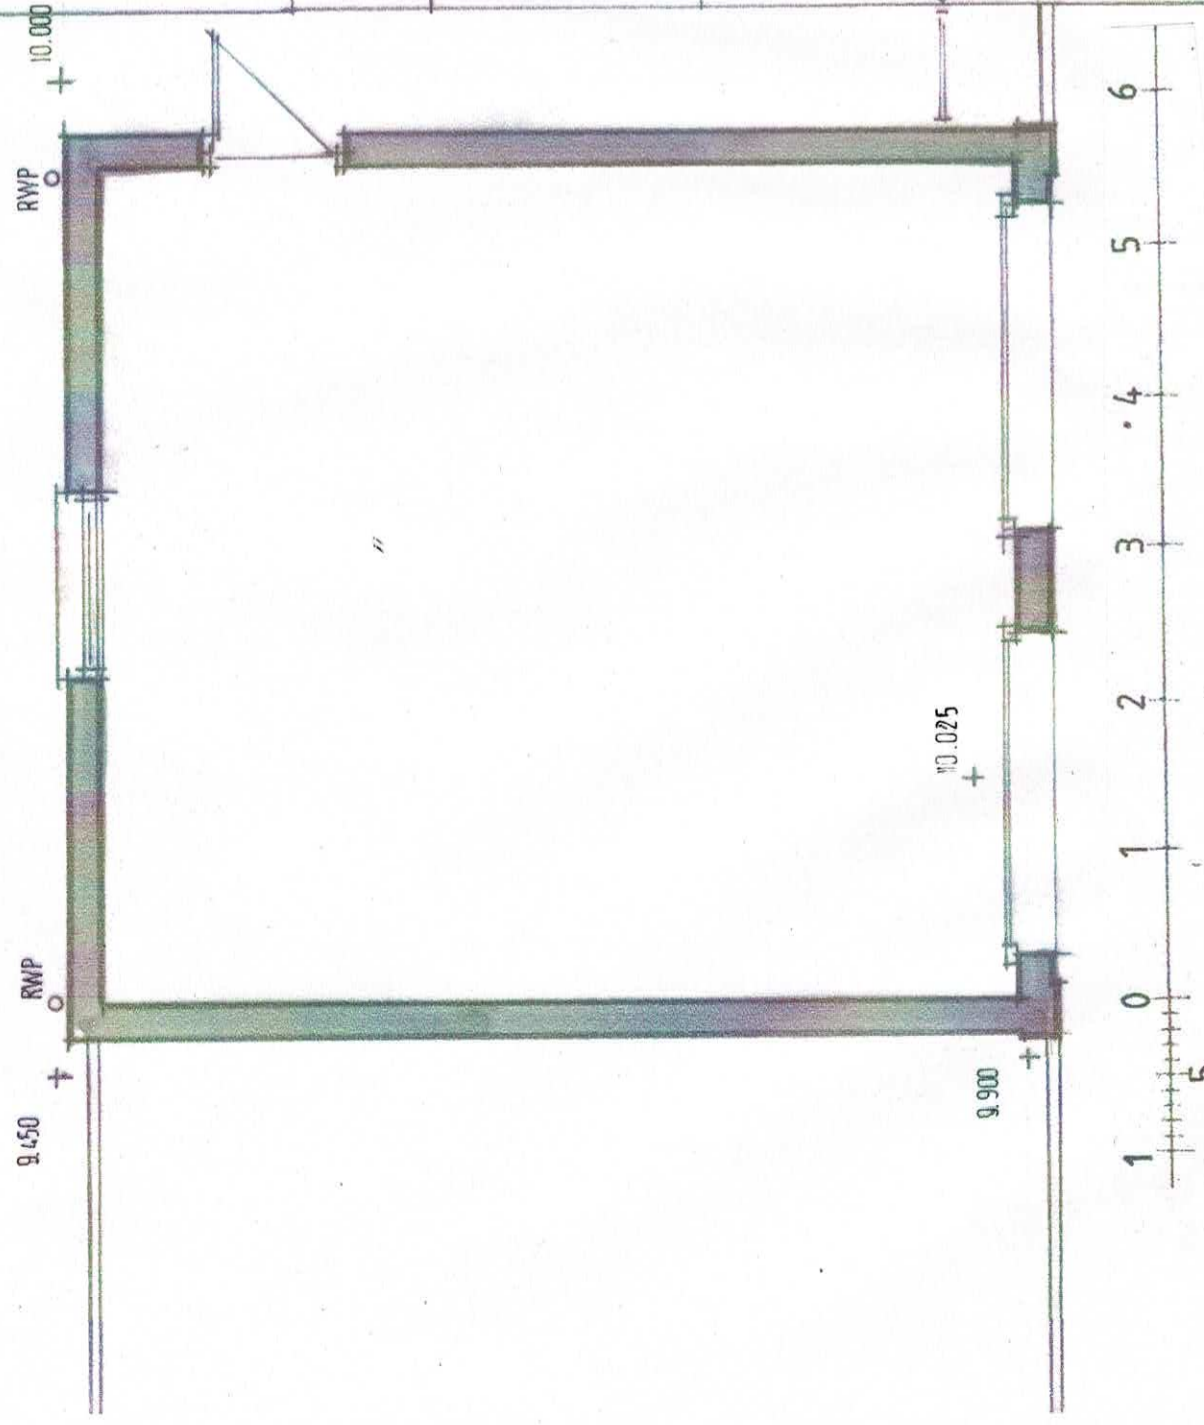

plan scale of metres
1:50

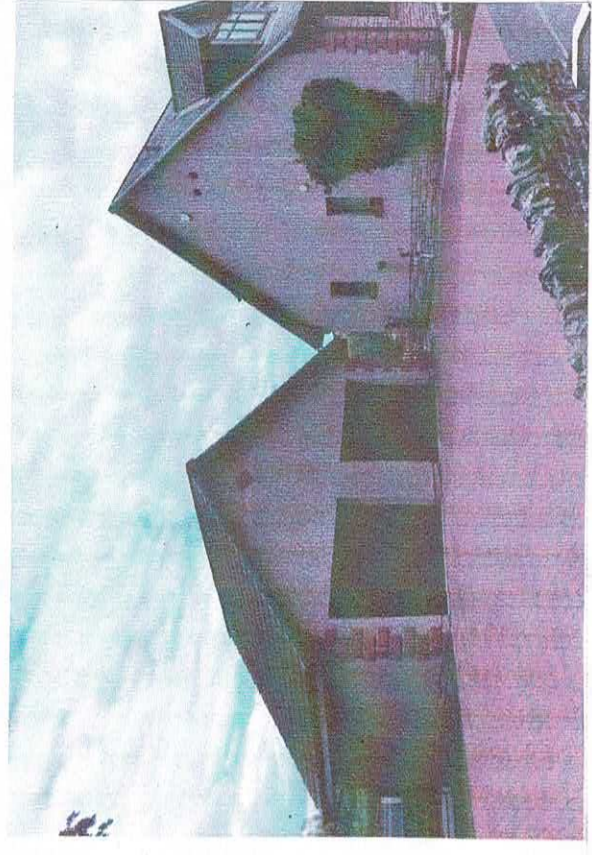

EXISTING GARAGE
Existing detached garage built circa 2004 of traditional construction, concrete blockwork and render finish, re con. stonework basecourse, concrete floor, concrete tiled roof, timber fascia and soffit, twin double up and over garage doors, side passdoor and rear window.

Project Proposed Conversion of Existing Detached Garage Forming Habitable Self-Contained Living Accommodation at 2 Callander Road, Thornhill, FK8 3PR. for Mr. & Mrs David Clark.		Drawing GARAGE AS EXISTING	
Date 04:24	Scale 1:50, 1:100	Job No. 436	Drawing No. 436/03
Drawn By Dr			Rev.

ADR (Design) Ltd
The Nurseries
 5 Tak-Ma-Doon Road
 KILSYTH G65 0RS
 Telephone/Fax 01236 827749