


1 0 1 2 3 4 5 6
5

scale of metres
1:100

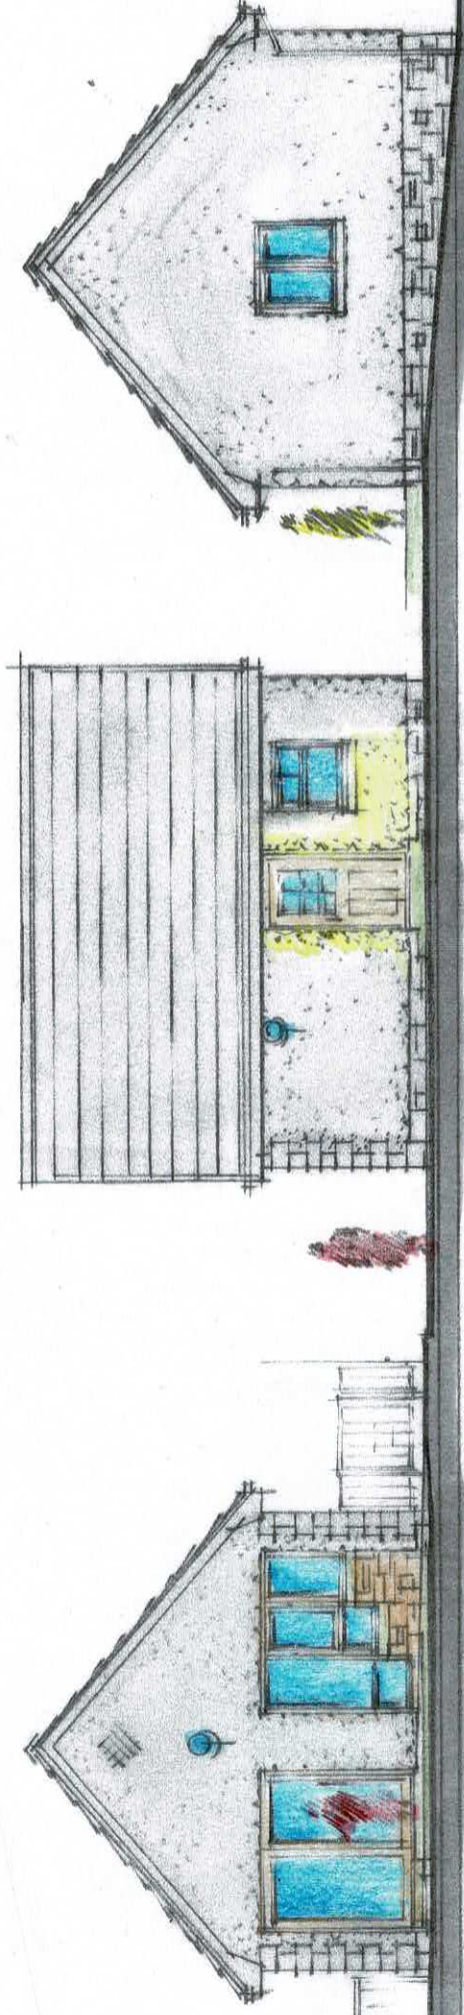


front elevation
(West)

side elev.
(South)

rear elev.
(East)

side elev.
(North)

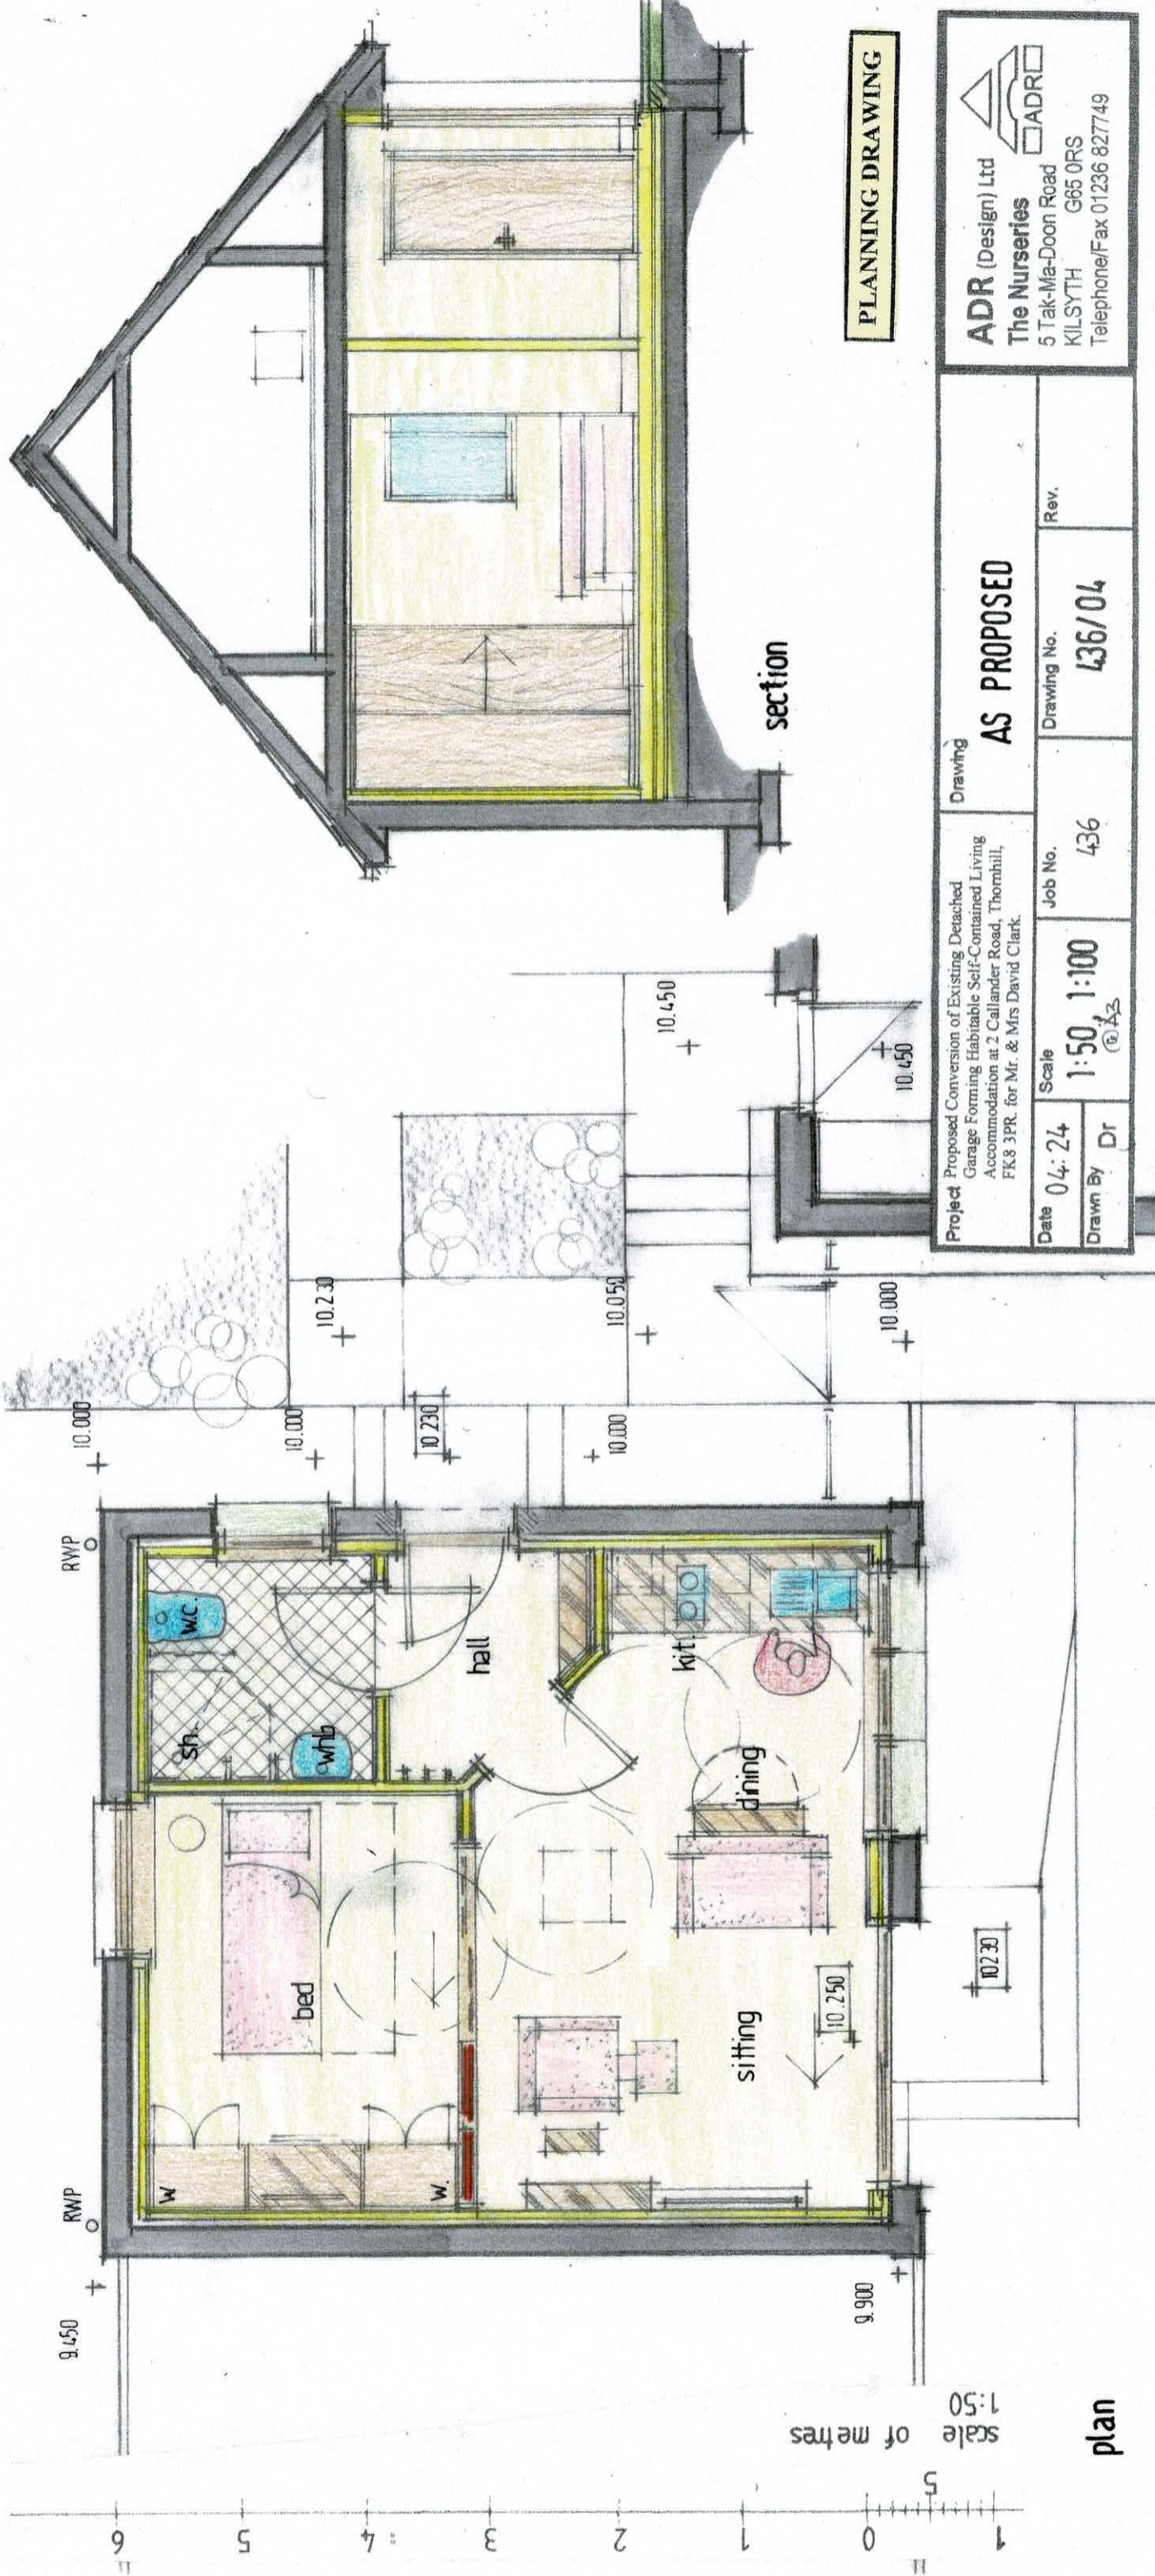

PLANNING DRAWING

ADR (Design) Ltd
The Nurseries
5 Tak-Ma-Doon Road
KILSYTH G65 0RS
Telephone/Fax 01236 827749

AS PROPOSED

Project Proposed Conversion of Existing Detached Garage Forming Habitable Self-Contained Living Accommodation at 2 Callander Road, Thornhill, FK8 3PR, for Mr. & Mrs David Clark

Date 04:24
Scale 1:50, 1:100
Drawing No. 436
Job No. 436
Rev.

436/04

Drawn By Dr