



Proposed Front Elevation  
South West

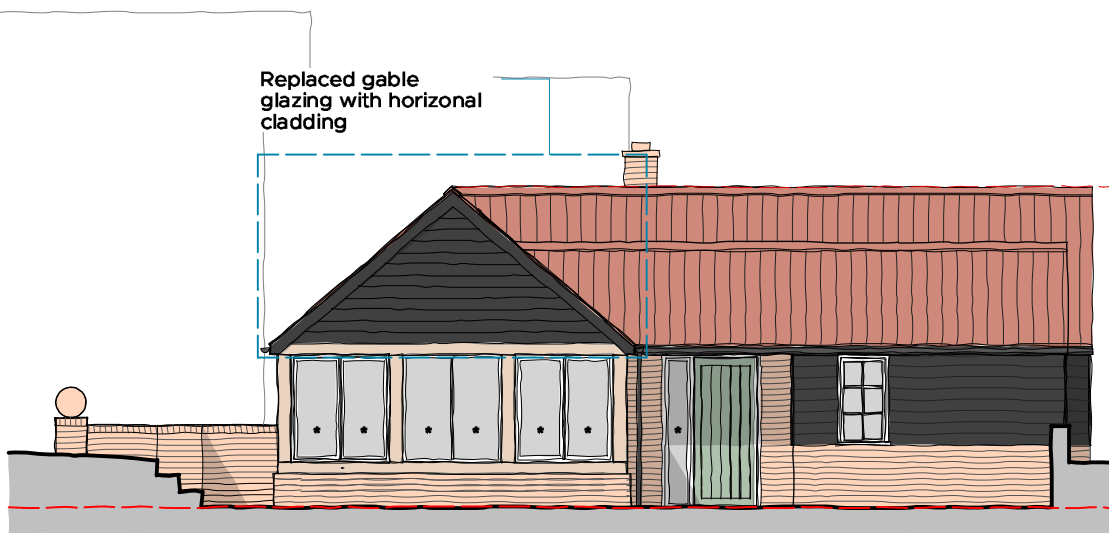

Proposed Side Elevation  
North West



Proposed Rear Elevation  
North East

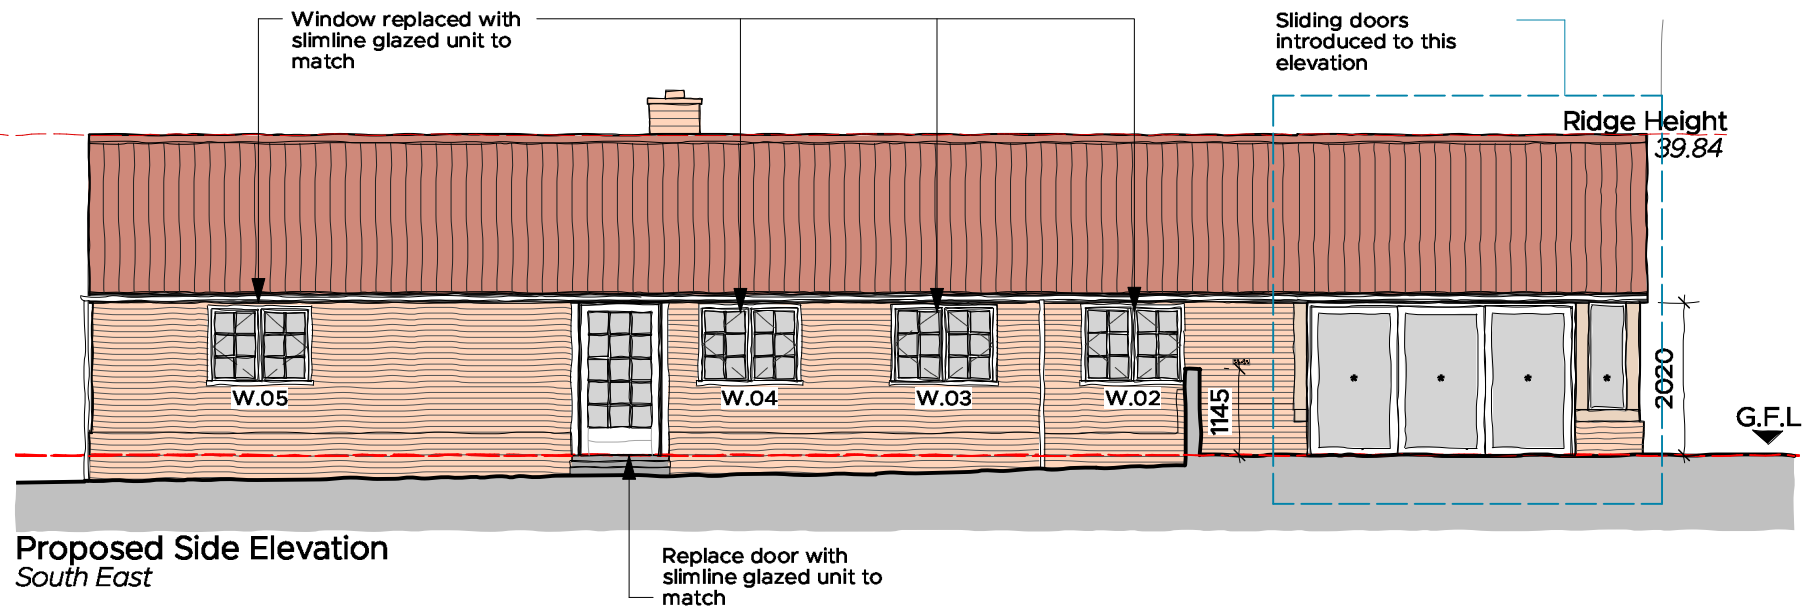

Proposed Side Elevation  
South East



Scale: 1:100



Market Place / Hadleigh / Ipswich / Suffolk / IP7 5DN  
T / 01473 827992 E / enquiries@wk-architects.co.uk  
Do not scale from drawing; work to figured dimensions only.  
Copyright © Wincer Kievenaar Architects Limited  
5880\_PA\_E\_Proposed Drawings.vwx



PROJECT Proposed alterations & extensions to single storey dwelling  
Wynne Cottage, Swan Street  
Boxford, Suffolk CO10 5NZ  
CLIENT Mr. & Mrs. J. Copeland  
STATUS PLANNING

TITLE Proposed Elevations  
SCALE 1:100 SHEET SIZE A3  
ISSUE DATE 16/08/2023  
AUTHOR FDS CHECK PB

| REVISION | DESCRIPTION                | DATE       | DRAWN | CHECK |
|----------|----------------------------|------------|-------|-------|
| D        | Amended following feedback | 05/03/2024 | FDS   | JR    |
| E        | Introduced window IDs      | 27/03/2024 | FDS   | JR    |
| F        | For validation             | 16/04/2024 | FDS   | PB    |

JOB No. **5880** DRAWING No. **PA\_04** REVISION **F**