

Bedroom

2900

Area 1<u>1.8m²</u>

Bedroom 6

FFL:47.61 Bathroom

FFL:47.73

Bedroom 5

First Floor 1:50 ∃Shower

Bathroom S Wet Room

Courtyard

Bedroom 2

Bedroom 1

Kitchen/Dining/Living

Entrance FFL: 44.13 Area: 30.4m²


Kitchen

Entrance

FFL: 44.84

Ground Floor 1:50

FFL: 44.84

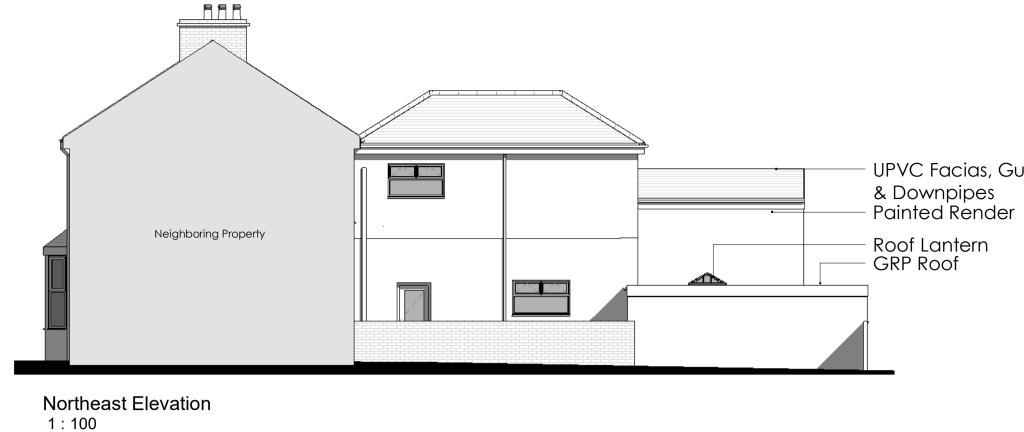

- UPVC Facias, Gutt Nin R C H I T E C T U R E

& Downpipes WAAA Kairosarchitacture co. Uk

www.Kairosarchitecture.co.uk Studio@kairosarchitecture.co.uk Tel - 01872 713329



Chartered Practice

NOTES



- Minimum Ceiling height:

Blue Shading Represents Existing Property

National Space Standard requirement Proposed

- Proposed Total Floor area: 39m² 42.2m²

- Total included Storage: 1m² 2.15m²

- Single Bedroom Area: 7.15m² 11.8m²


- Single bedroom min width: 2.5m 2.9m

2.3m

2.3m (throughout)

All dimensions and sizes to be verified by the Contractor on site. Any Discrepancies to be verified with the Architect/Designer before work proceeds. Contractor to not scale from this drawing. This drawing is subject to copyright of Kairos Architecture Ltd.

Rev	Description	Date	
	Amendment to plans	17-11-23	
	Amendment to plans	21-11-23	
}	Amendment to plans	21-11-23	
	Solar Panels Shown	15-02-24	

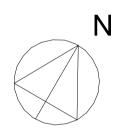

Stage: PLANNING

PROJECT

Demolition of Dilapidated Workshop and replaced with one bed studio flat at 9 Park Hill, Falmouth, Cornwall, TR11 3QH


TITLE

Proposed Plans

CLIENT

Mr & Mrs Brenchley

DRAWN BY PC	CHECKED BY		DATE 25/10/23	
SCALE (@ A1) As indicated		PROJECT KA438	PROJECT NUMBER KA438	
DRAWING NUMBER				REV
D004	4			

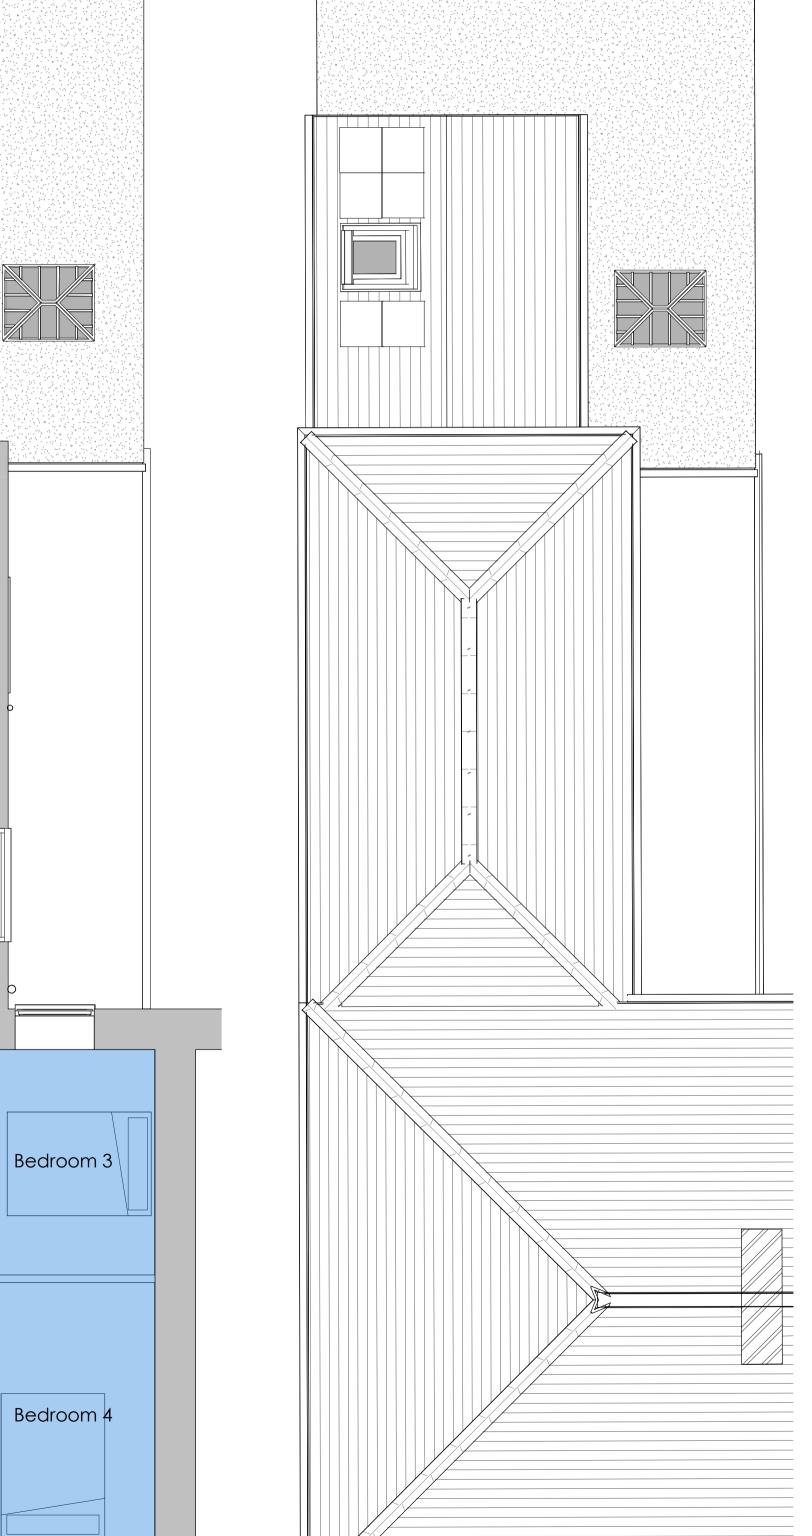

Roof Plan 1 : 50

