


Existing Front Elevation Lovell Place

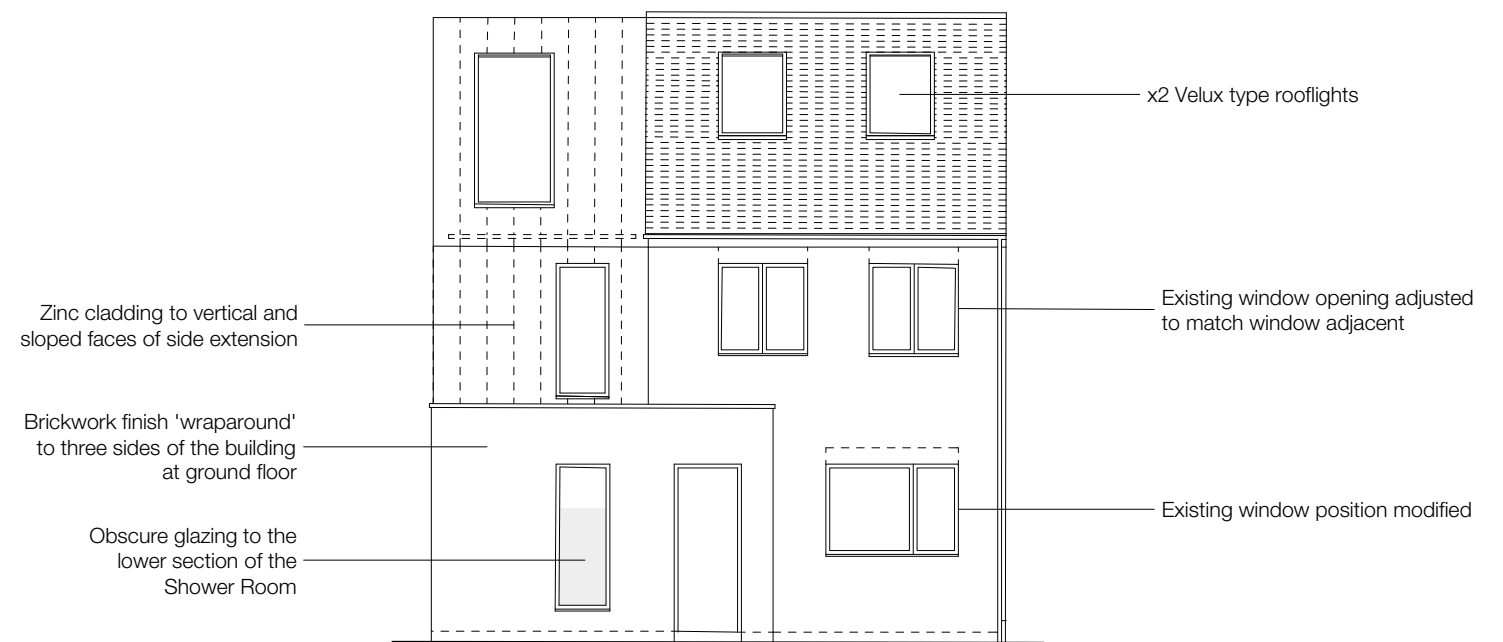

Proposed Front Elevation

revisions


To be read in conjunction with all other relevant drawings and specifications including those prepared by the Architect/CA, Client Specifications/Employer Requirements and Structural Engineer's design details.

Do not scale off this drawing. Use figured dimensions only. All levels and dimensions to be checked on site. All level and dimensional discrepancies are to be brought to the immediate attention of the Architect /CA.

Responsibility cannot be accepted for alteration and/or deviation from this design without prior acknowledgment of the Architect.

Copyright is reserved. This drawing may only be used for the client and location specified in the title block. It may not be copied or disclosed to any other third party without prior written consent from the Architect.

Prior to works commencing on site the Engineer is to be contacted regarding the current status of drawings.

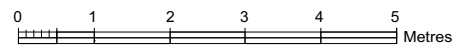

project 5 Lovell Place, London, SE16 6QQ
 for Christopher Blust & Lindsay Christink
 title Existing & Proposed Front Elevations

status Stage 3 - Planning

| | | | |
|-------|------|----------------|------|
| scale | size | drawing number | rev. |
| 1:100 | A3 | 23011-3-110 | P1 |

envelop.

+00 44 7980 311463
 envelop_@outlook.com