



EXISTING

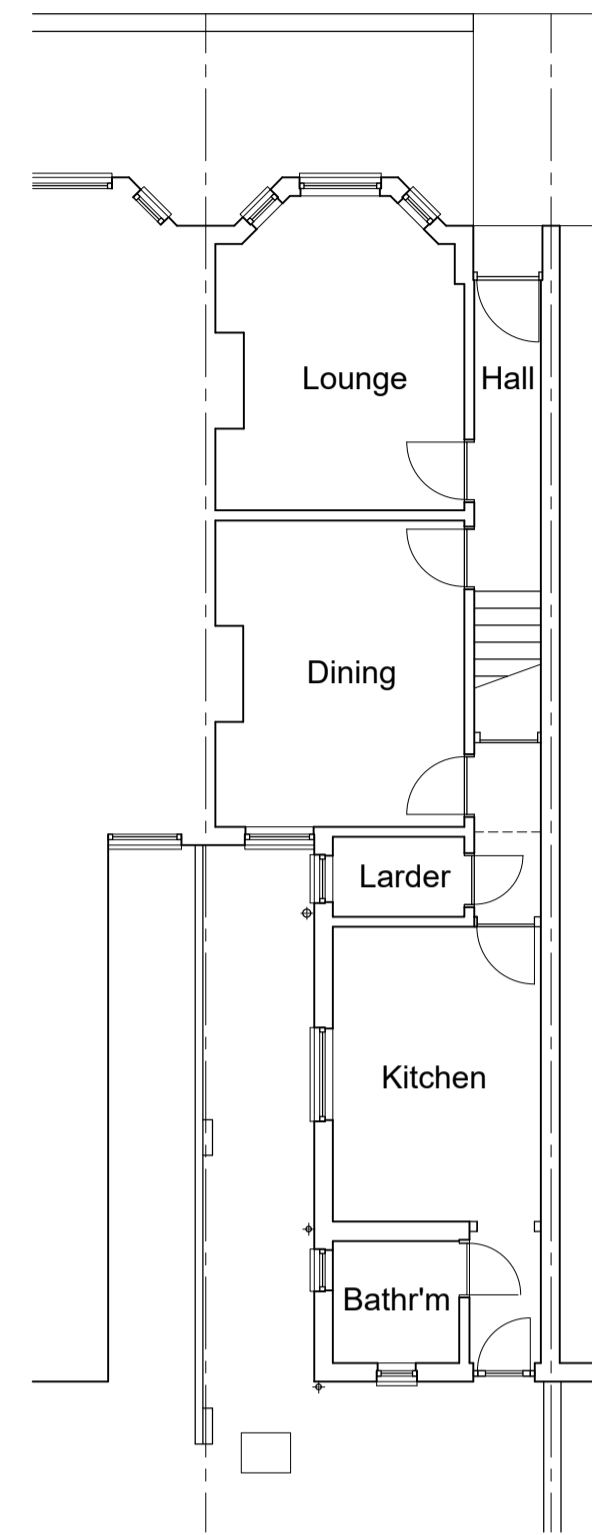


Ground Floor Plan




North Elevation

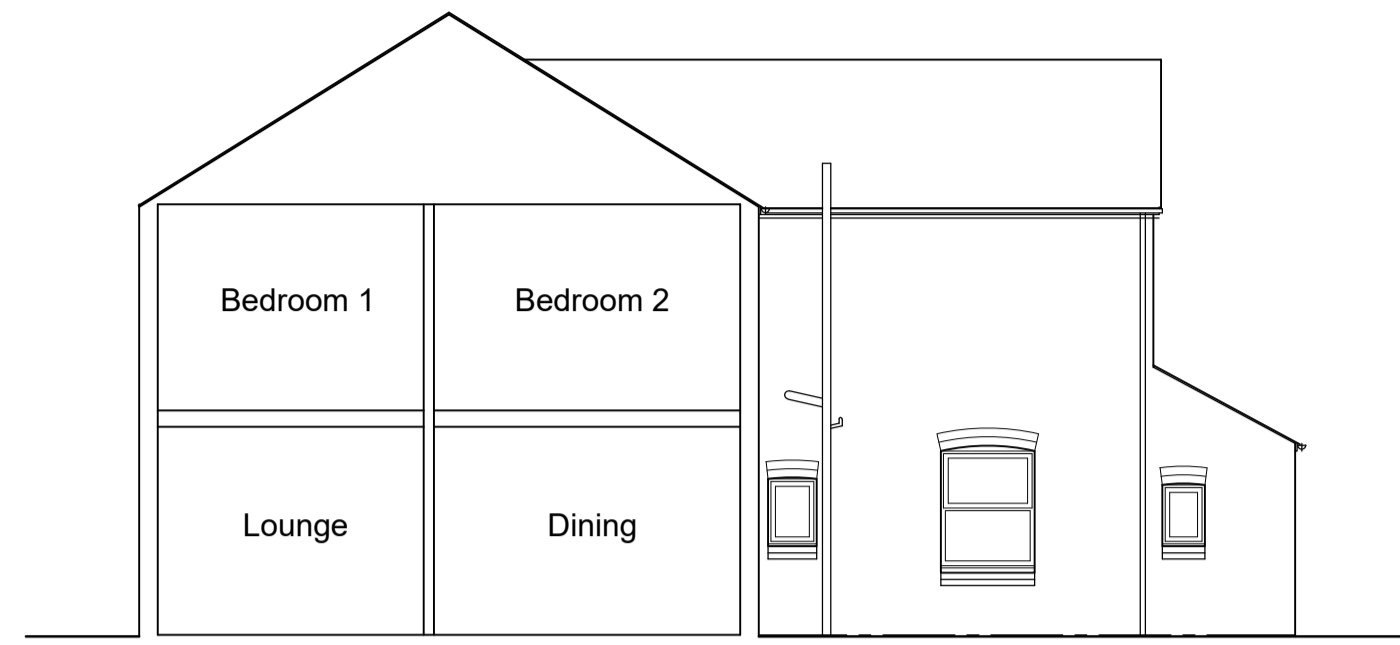



East Elevation

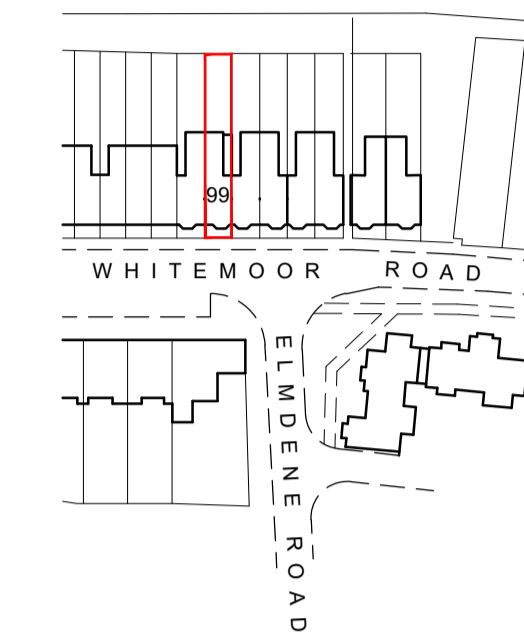

Location Plan Scale - 1:1250

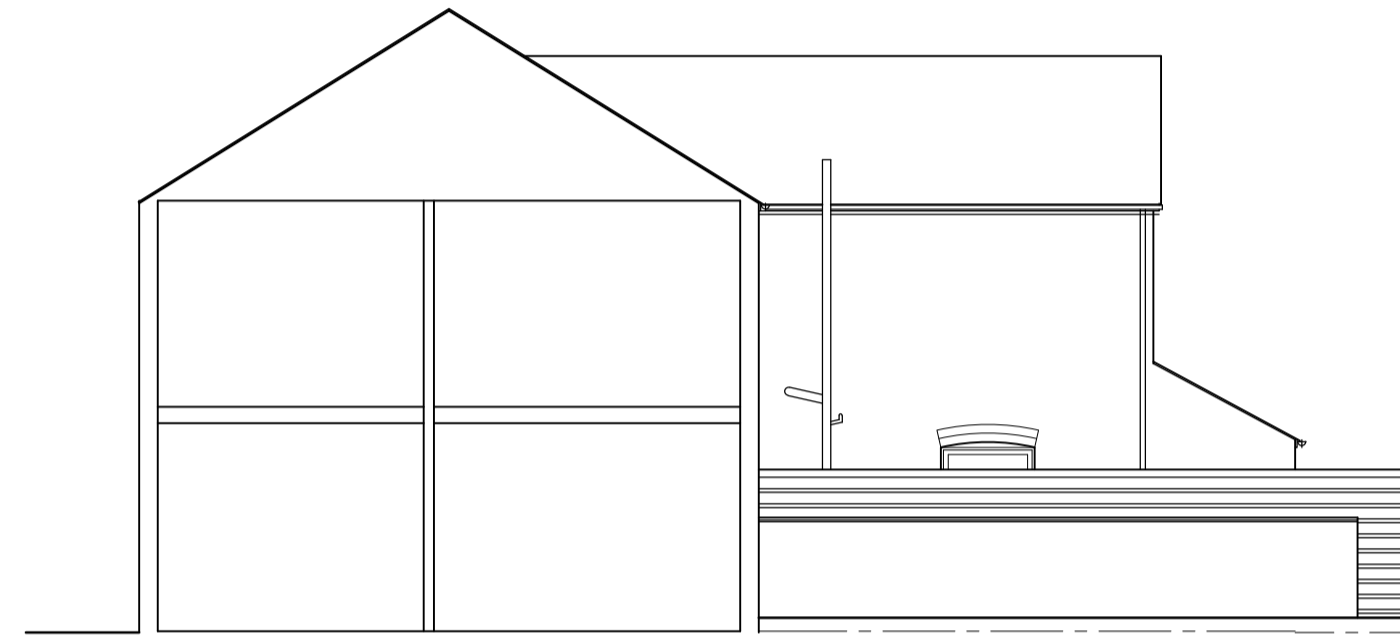


East Elevation To Boundary

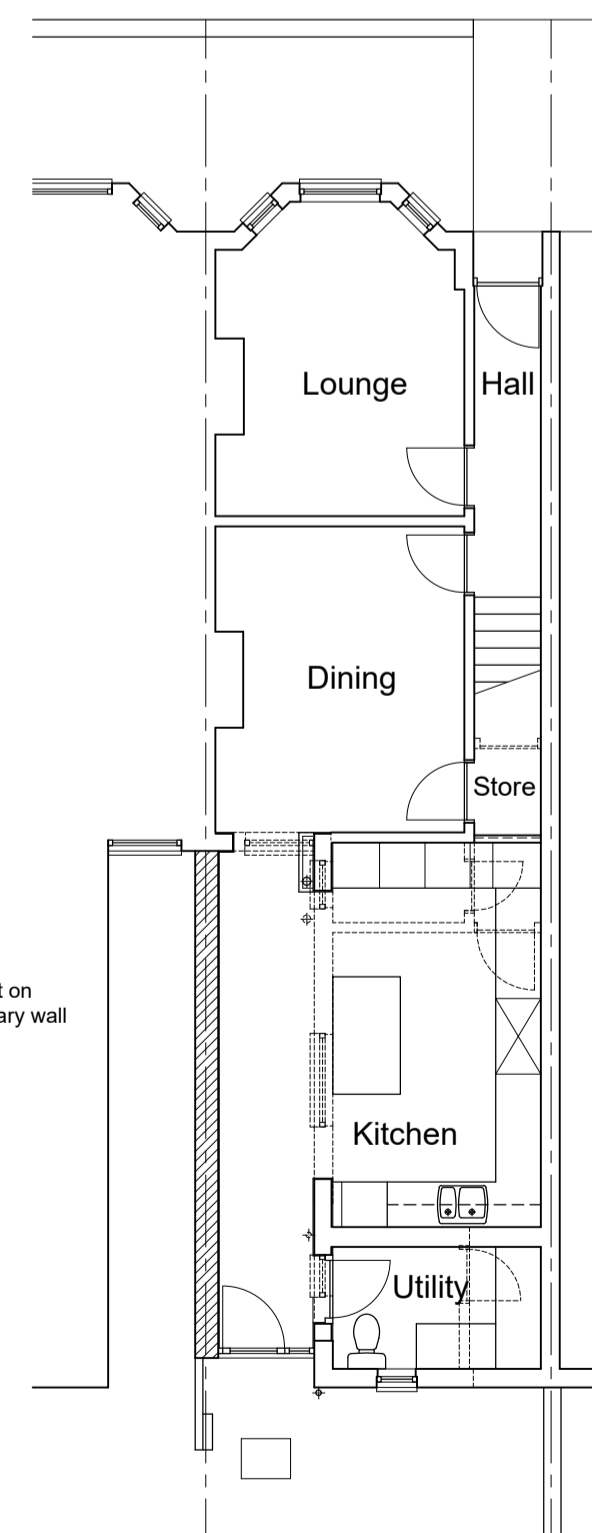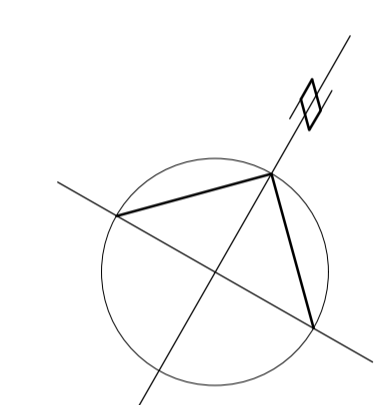

External face of new wall built on neighbour's face of ex boundary wall




North Elevation

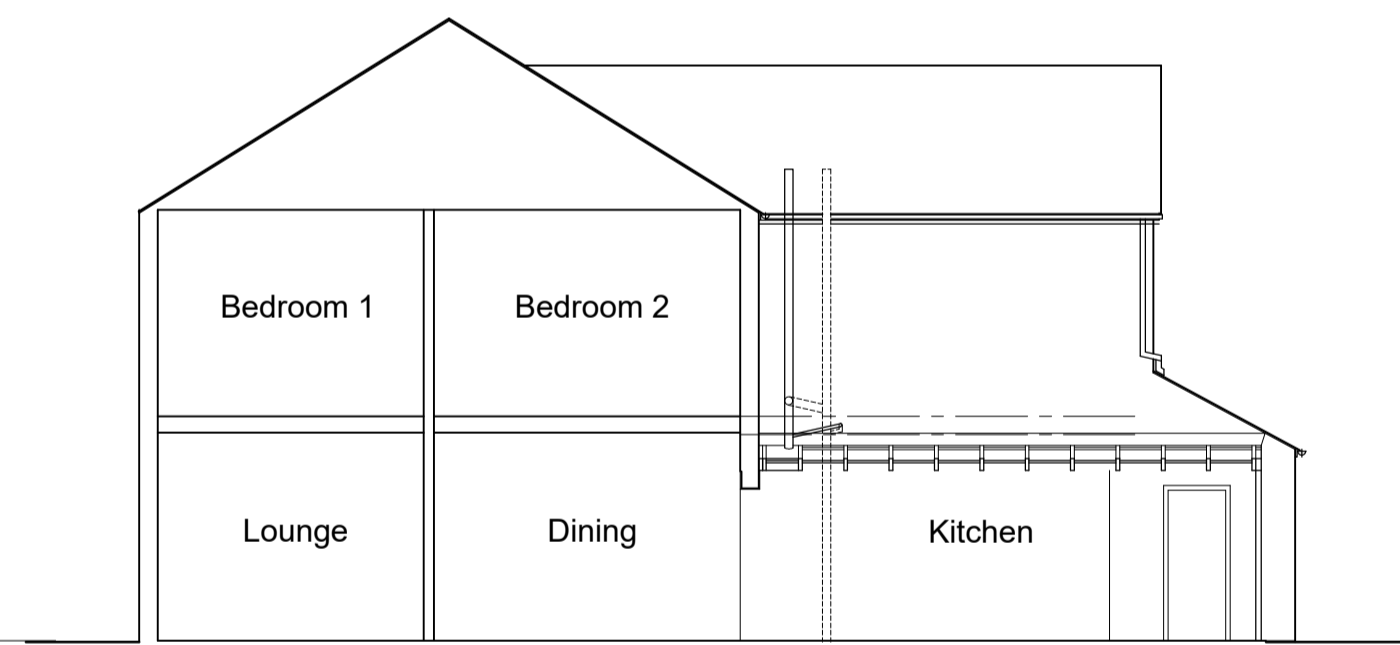



East Elevation

EXTERNAL MATERIALS TO EXTENSION & ALTERATIONS  
ROOF - Roof glazing with white PPC aluminium framing to match ex windows  
WALLS - Imperial smooth red facing bricks to match existing  
WINDOWS - White PPC aluminium frames

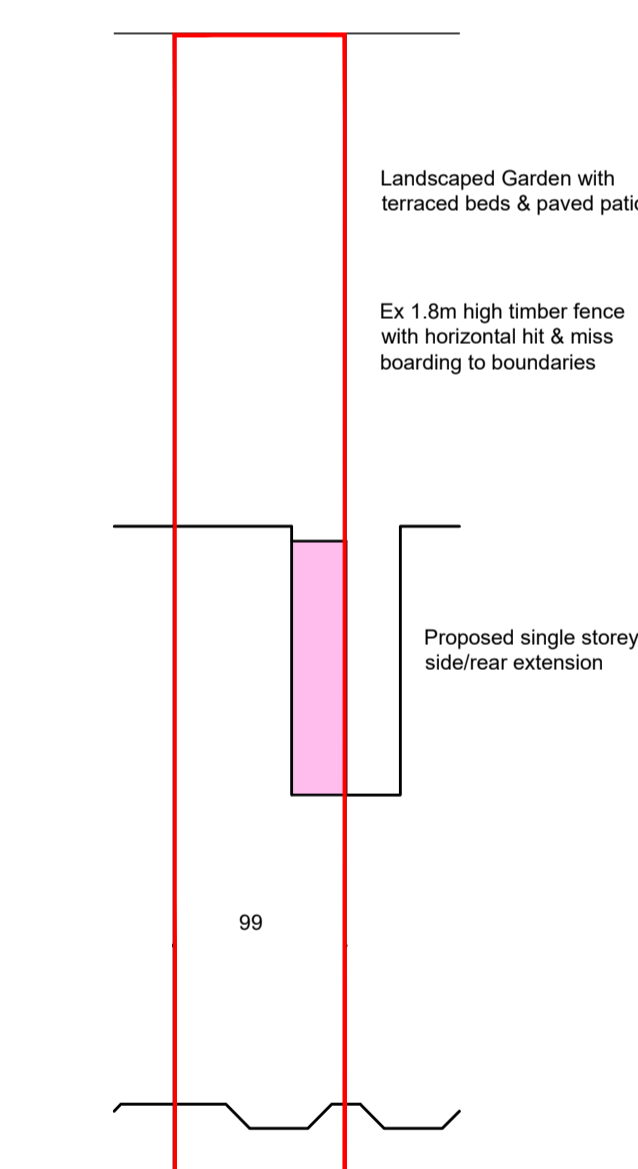


WHITEMOOR ROAD


Site Plan Scale - 1:200

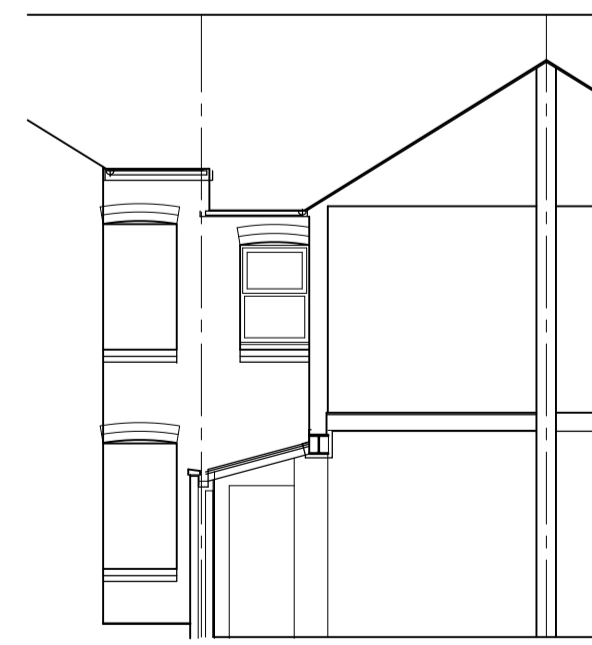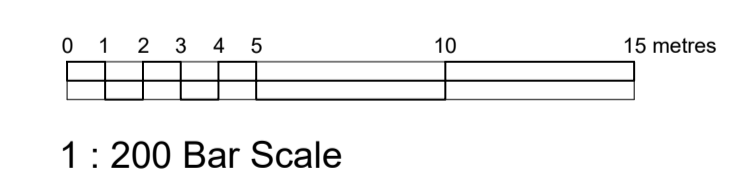

Section

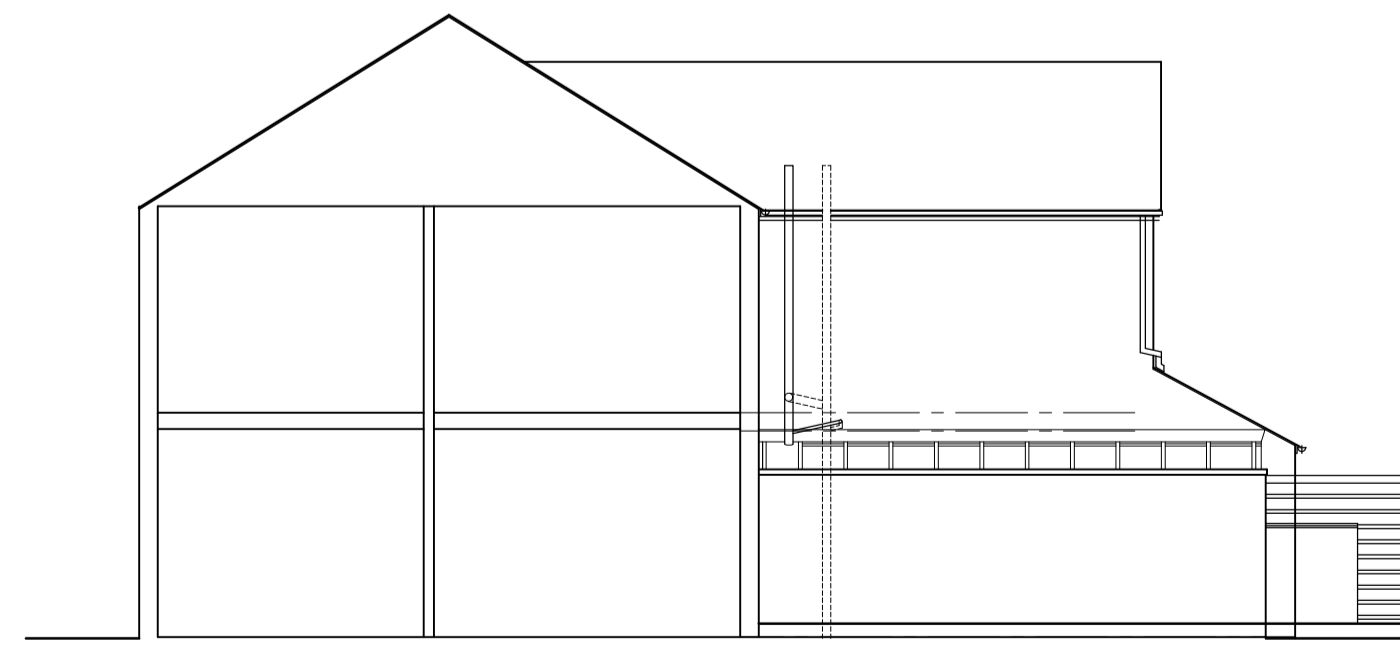

East Elevation To Boundary

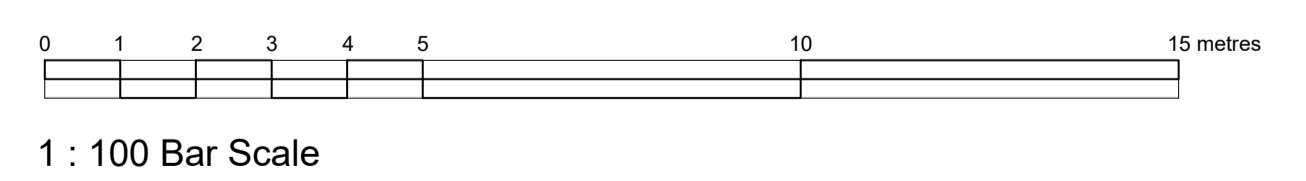

1 : 100 Bar Scale

Proposed Extension & Alterations  
99, Whitmoor Road, Kenilworth  
For Mr & Mrs C Charvill  
Scale - 1:100 @ A1

Colin Turner Dip Arch (Leeds)  
16, Elmdene Road,  
Kenilworth  
Warwickshire CV8 2BX  
Tel 01926 856949  
Drg No 23-4-01

PROPOSED