



Wall infilled and clad with timber weatherboard to enclose plant room

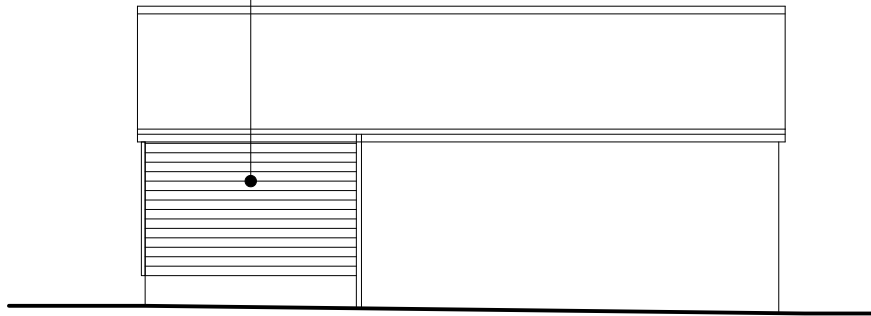


Proposed Rear Elevation
Scale: 1:100

Wall infilled and clad with timber weatherboard to enclose plant room

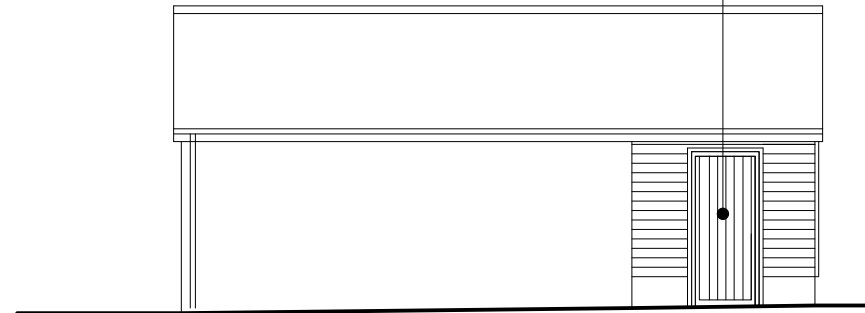


Proposed Front Elevation
Scale: 1:100

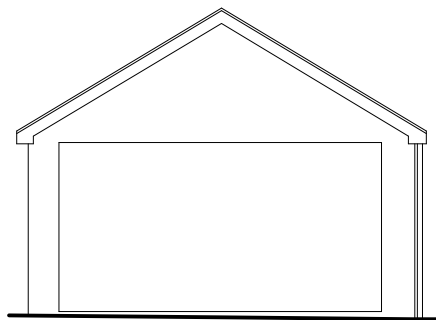


Proposed Side Elevation
Scale: 1:100

Wall infilled and clad with timber weatherboard to enclose plant room

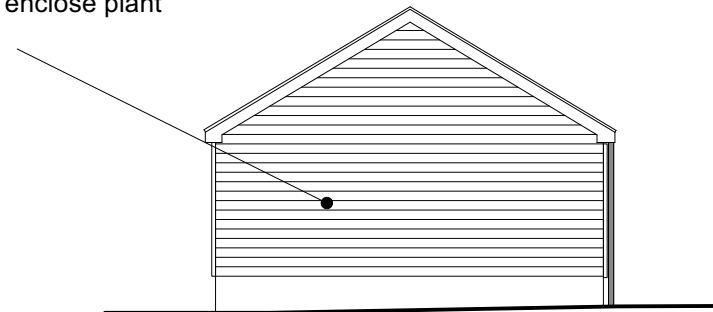

Proposed Side Elevation
Scale: 1:100

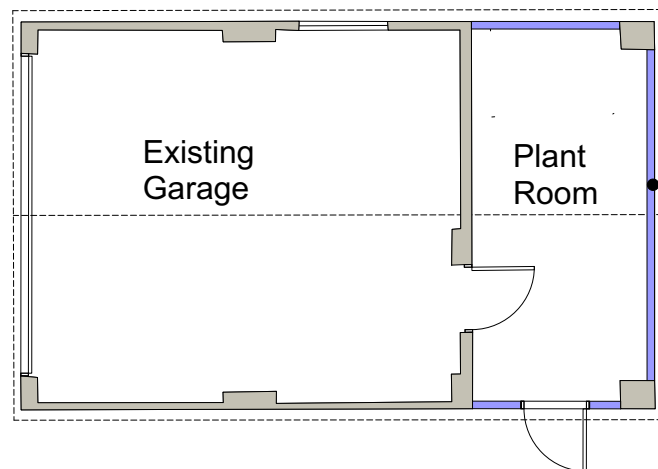

Wall infilled and clad with timber weatherboard to enclose plant room

Proposed Floor Plan
Scale: 1:100

Notes:

Do not scale unless for planning purposes
Use only figured dimensions for construction
All dimensions to be checked and verified on site by the contractor; the architect should be notified immediately of any significant discrepancies
All dimensions in mm (millimeters) unless otherwise states
Ordnance Survey paper map copying license is 100045241
SCALE IS CORRECT WHEN PRINTED ON ISO A3

Revisions	Date	Index

Client
Liz Brandt

Job Title
Hall Place Cottage
Petersfield Road
Ropley
Alesford
SO24 0EJ

Drawing Title
Planning Application
Garage Plans

VECA
Architects Ltd
28a The Spain
Petersfield
Hampshire
GU32 3LA
Tel: 01730 340022
e-mail: studio@veca.co.uk
Registered Company Number: 13115119

Drawn **HE** Scale **1:100** Date **18-3-24**

Job Number/ Drawing Number | Rev.
677 - 10