



ROOF PLAN EXISTING 1:50

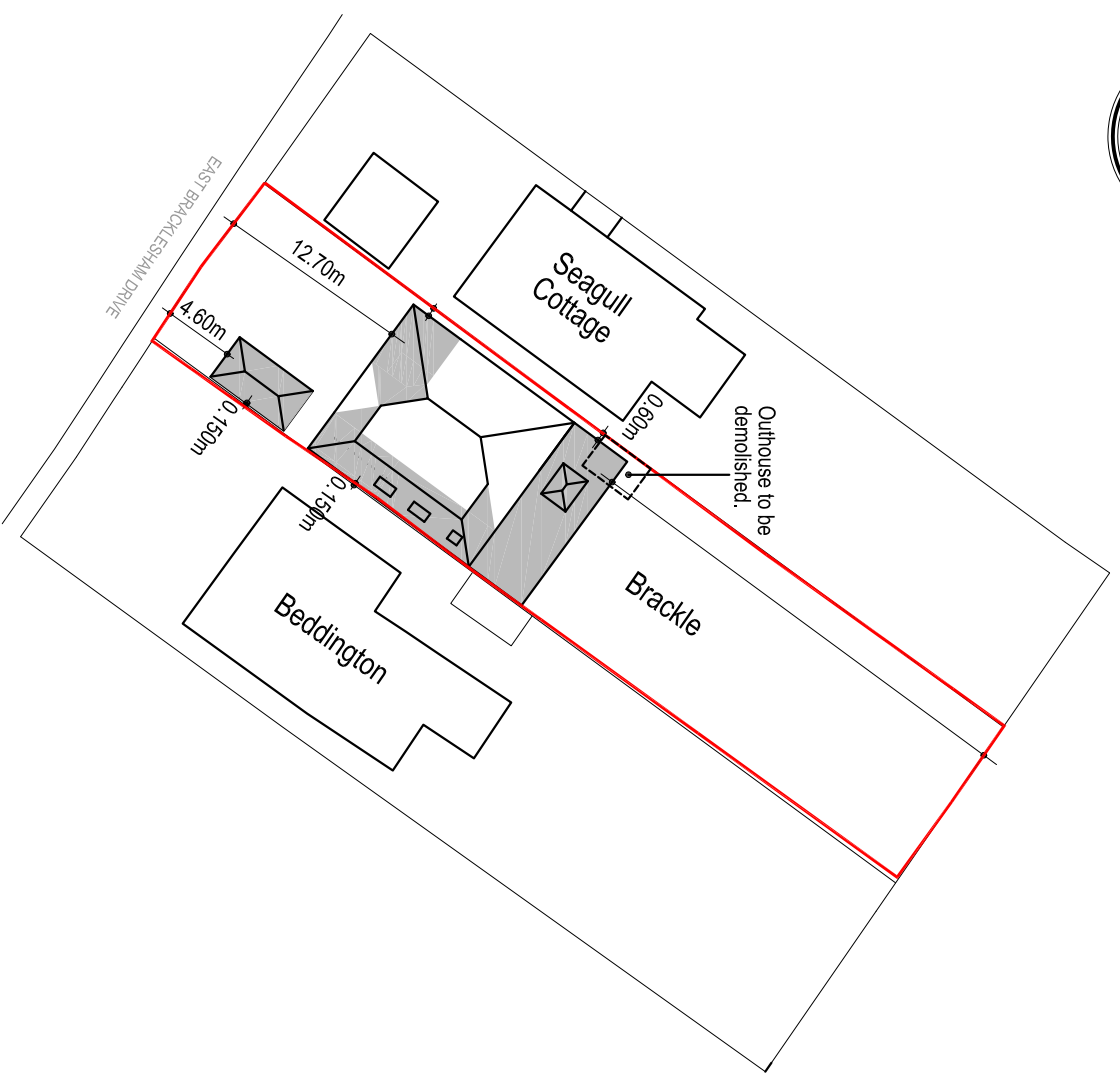

BLOCK PLAN 1:500

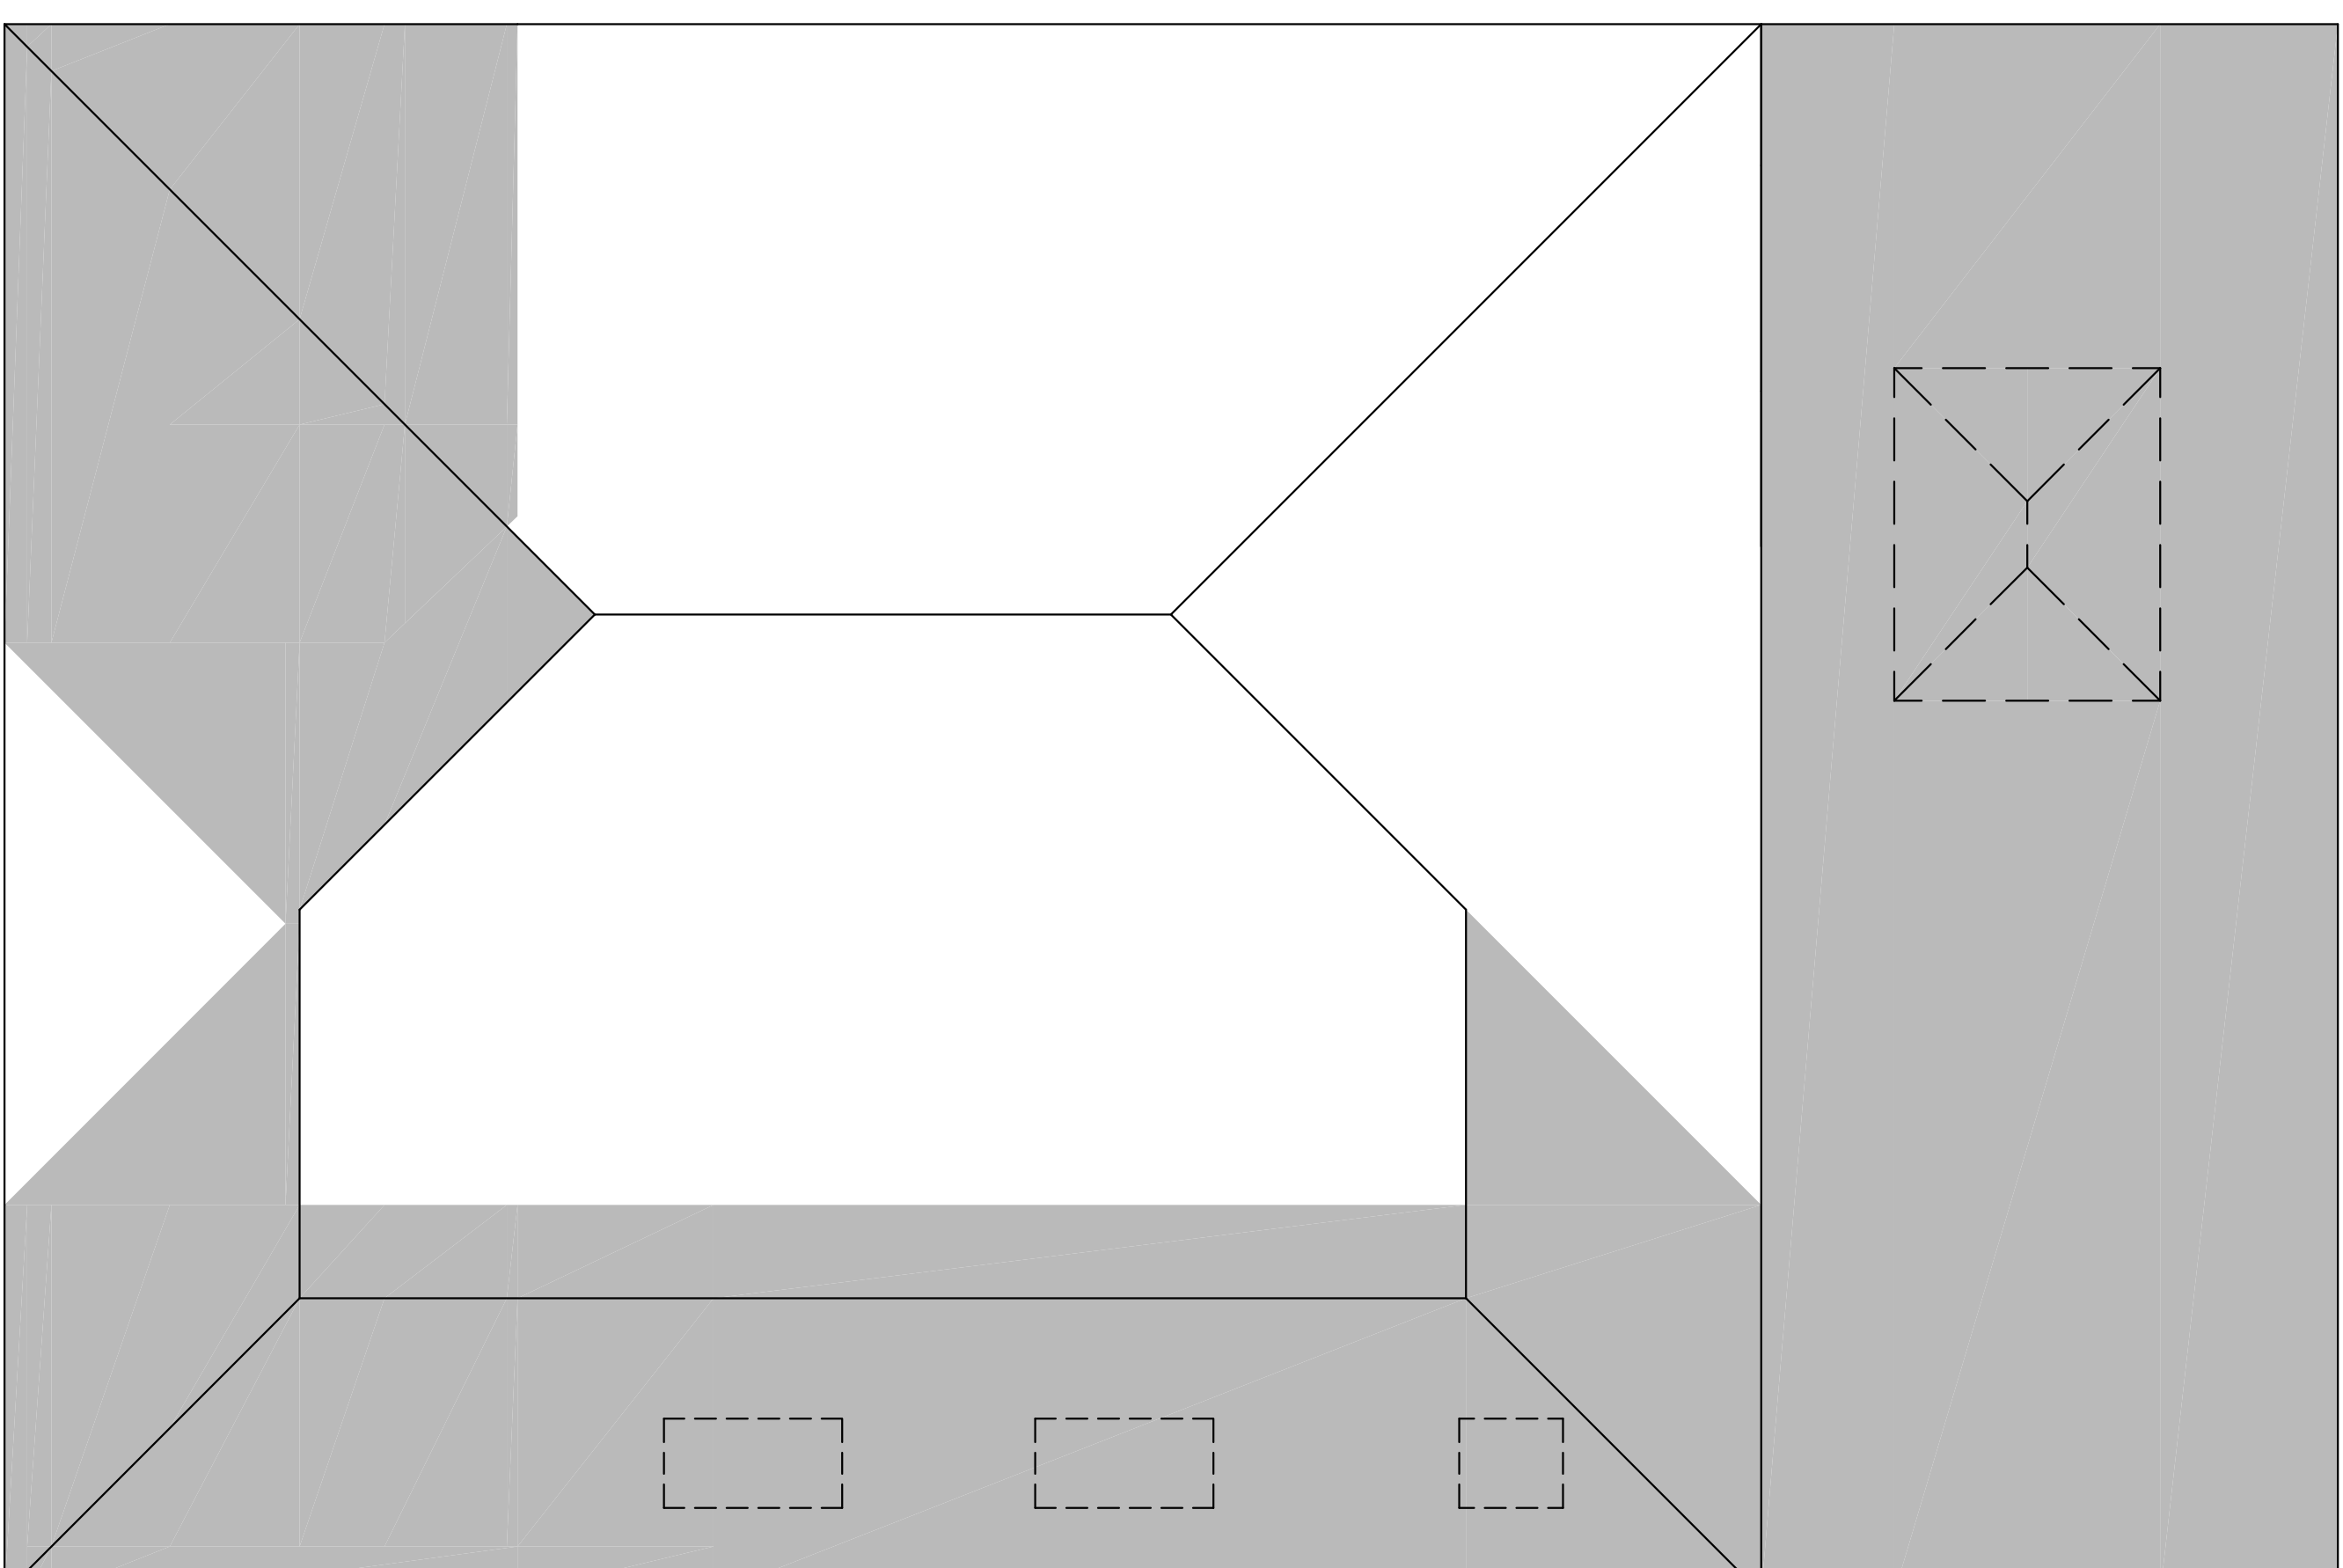

ROOF PLAN PROPOSED 1:50

GENERAL  
DO NOT SCALE FROM THIS DRAWING EXCEPT FOR PLANNING APPLICATION PURPOSES. ALL DIMENSIONS TO BE CHECKED ON SITE PRIOR TO COMMENCEMENT OF WORK. ALL DIMENSIONS RELATING TO SUB-CONTRACTORS OR SUPPLIERS WORK MUST BE CHECKED AND AGREED BETWEEN THE CONTRACTOR AND THE SUB-CONTRACTORS AND SUPPLIERS. ALL DIMENSIONS ARE IN MILLIMETRES. IF IN DOUBT ASK.  
ALL WORKS OR MATERIALS INDICATED ON THE DRAWING ARE TO BE TO THE LATEST BRITISH STANDARDS AND ARE TO BE CARRIED OUT IN ACCORDANCE WITH THE RELEVANT CODES OF PRACTICE OR RECOGNISED TRADE ASSOCIATION RECOMMENDATIONS AND PUBLICATIONS.  
THIS DRAWING TO BE READ IN CONJUNCTION WITH ALL RELEVANT DRAWINGS AND SPECIFICATIONS OF OTHER CONSULTANTS. ANY DISCREPANCIES TO BE BROUGHT TO THE ATTENTION OF THE PROJECT MANAGER.



B	ST	14.02.24	Proposed Change added.
A	ST	14.02.24	Layout revised.
REV	DRAWN	DATE	DESCRIPTION

CLIENT  
Mr Harry Waller

SITE ADDRESS  
Brackie  
East Bracklesham Drive  
West Sussex  
PO20 8JW


DRAWING TITLE  
Proposed Extension and Alterations  
Existing and Proposed Roof Plans  
Block Plan

SCALE  
1:50 and 1:500 @ A1

DATE  
January 2024

REFERENCE  
Brackie

DRAWING No.  
003

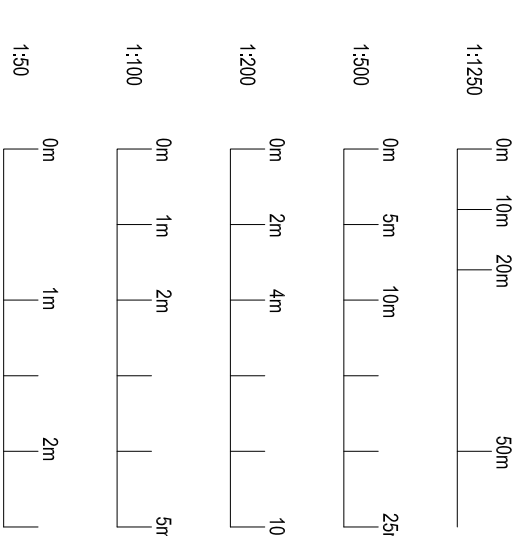

SCALE