




NOTE: DIMENSIONS TO BE TAKEN IN PREFERENCE TO SCALE, AND ARE TO BE CHECKED ON SITE PRIOR TO COMMENCING WORK. THIS DRAWING IS TO BE READ IN CONJUNCTION WITH ALL OTHER DOCUMENTS RELATING TO THIS PROJECT. ANY DISCREPANCIES ARE TO BE REFERRED IMMEDIATELY TO THE PROJECT DESIGNER. THIS DRAWING IS COPYRIGHT, AND SHOULD NOT BE USED OR REPRODUCED WITHOUT PERMISSION. IT IS THE CONTRACTOR'S RESPONSIBILITY TO ENSURE COMPLIANCE WITH THE BUILDING REGULATIONS.

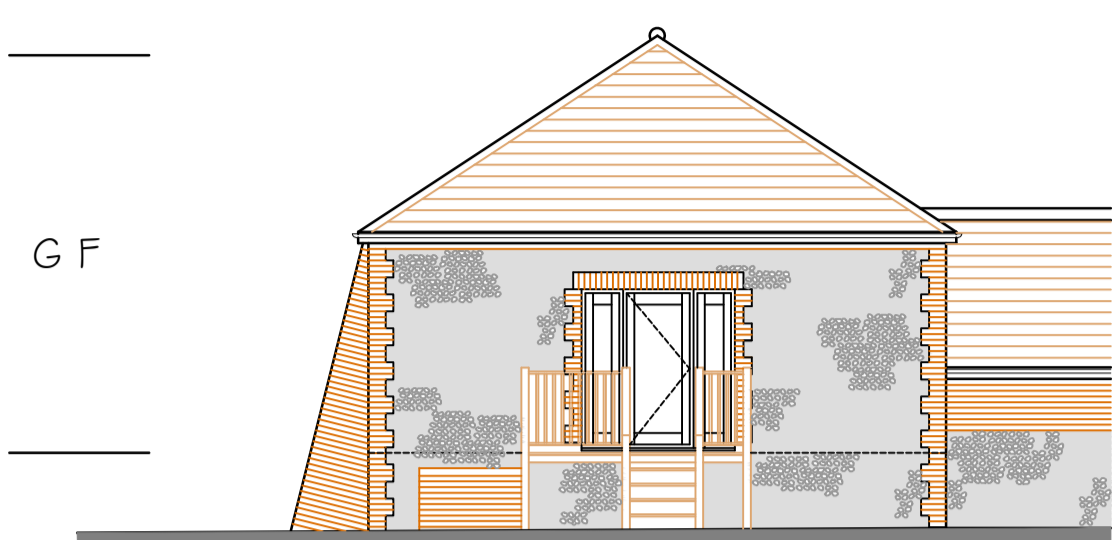



EXISTING REAR ELEVATION

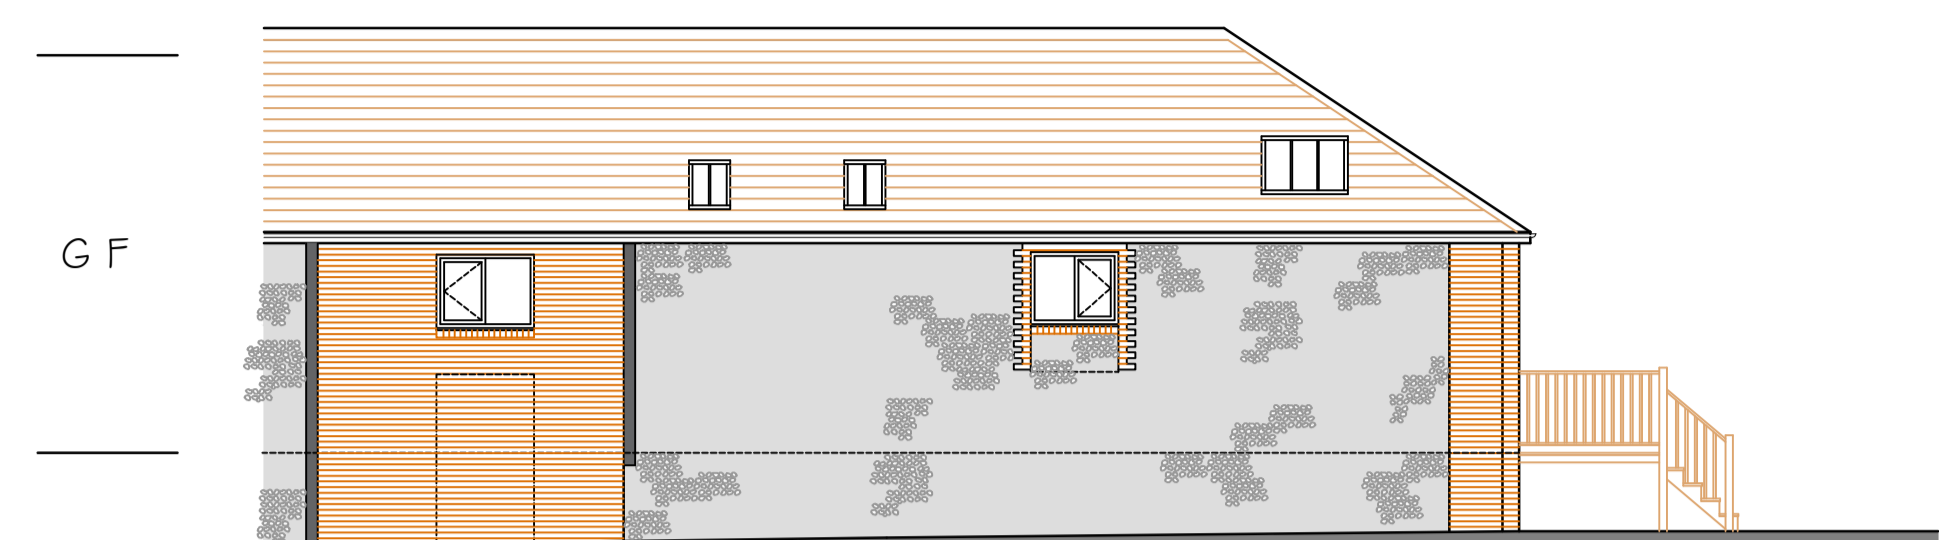


EXISTING SIDE ELEVATION (PART)

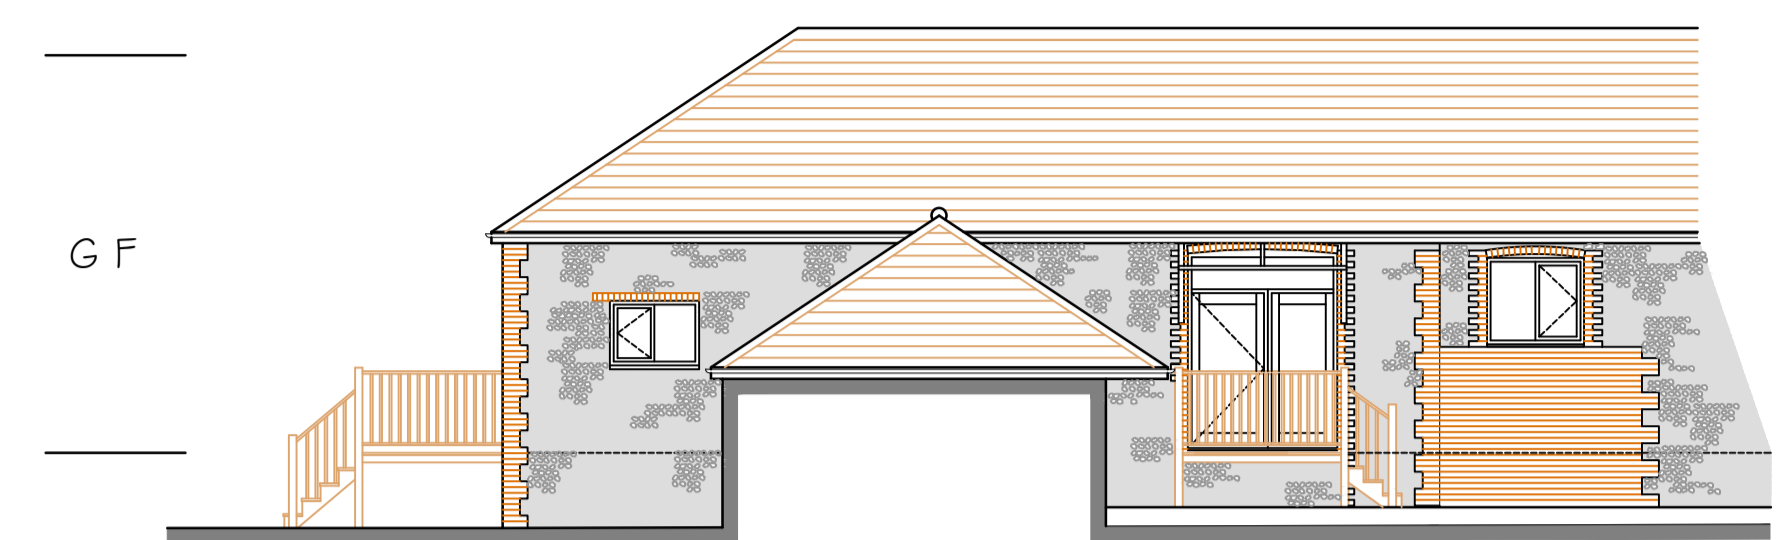


EXISTING SIDE ELEVATION (PART)

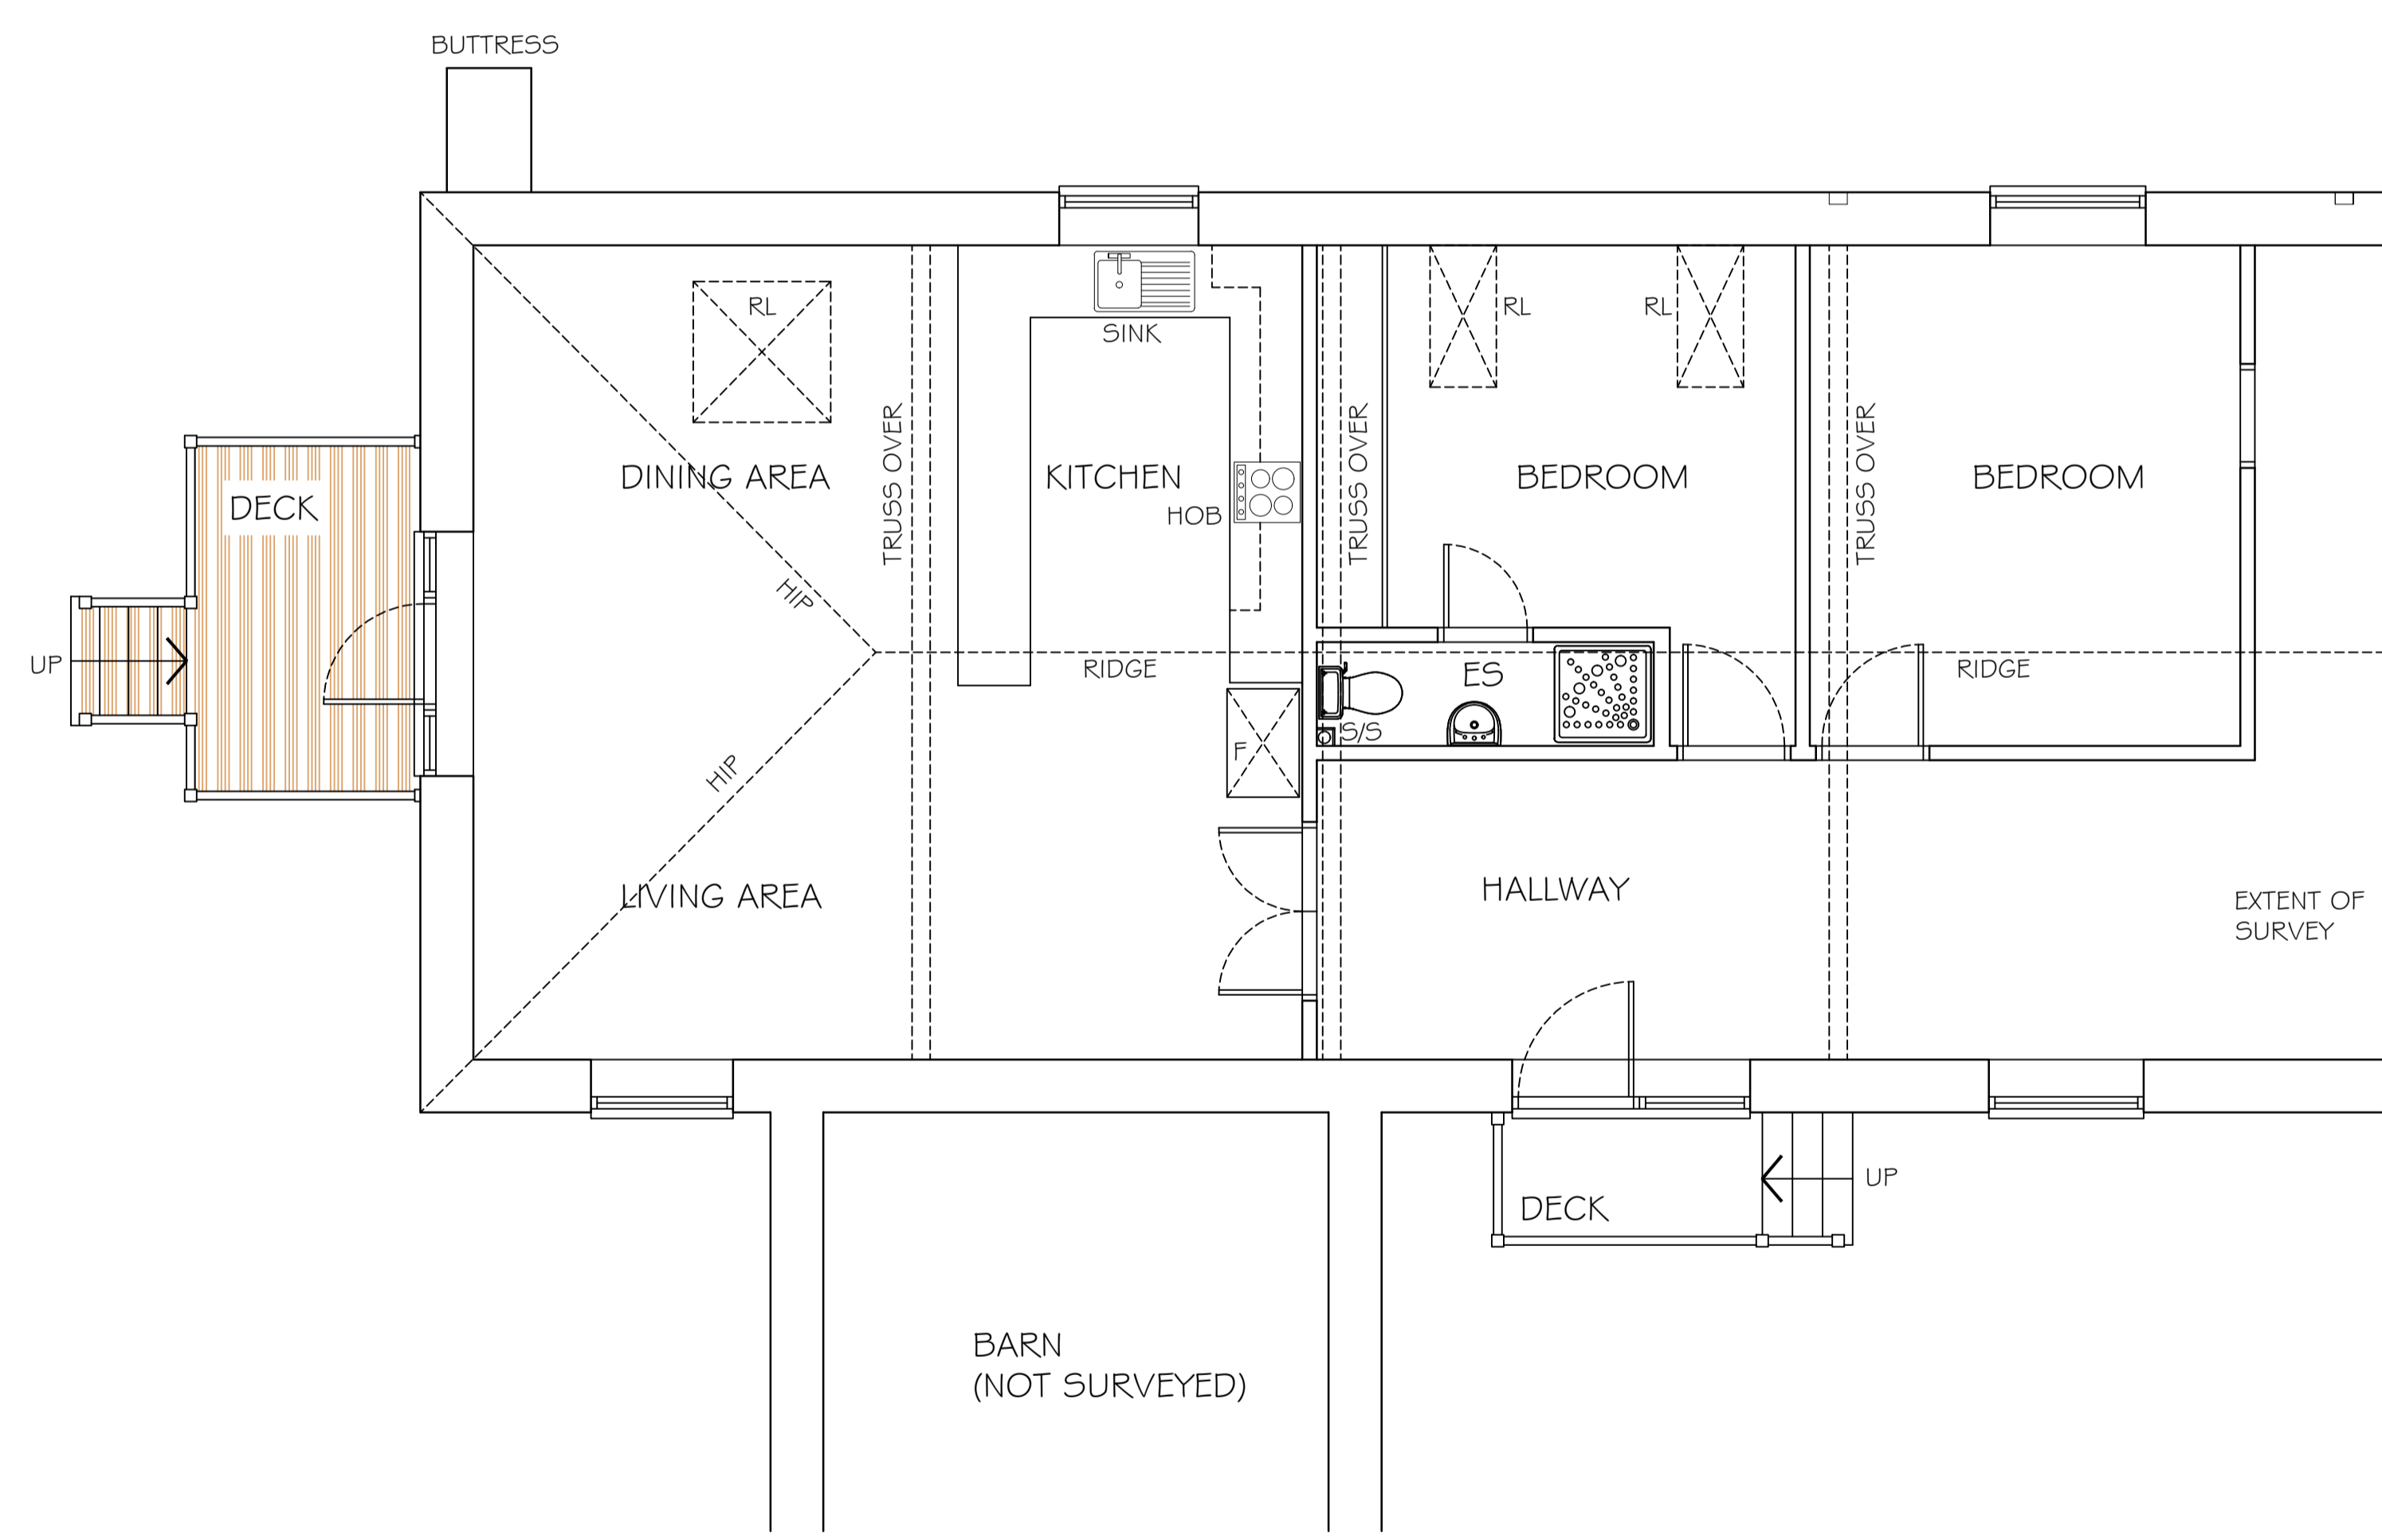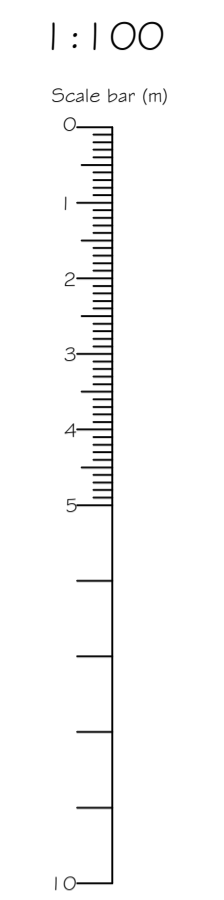

EXISTING PART GF PLAN

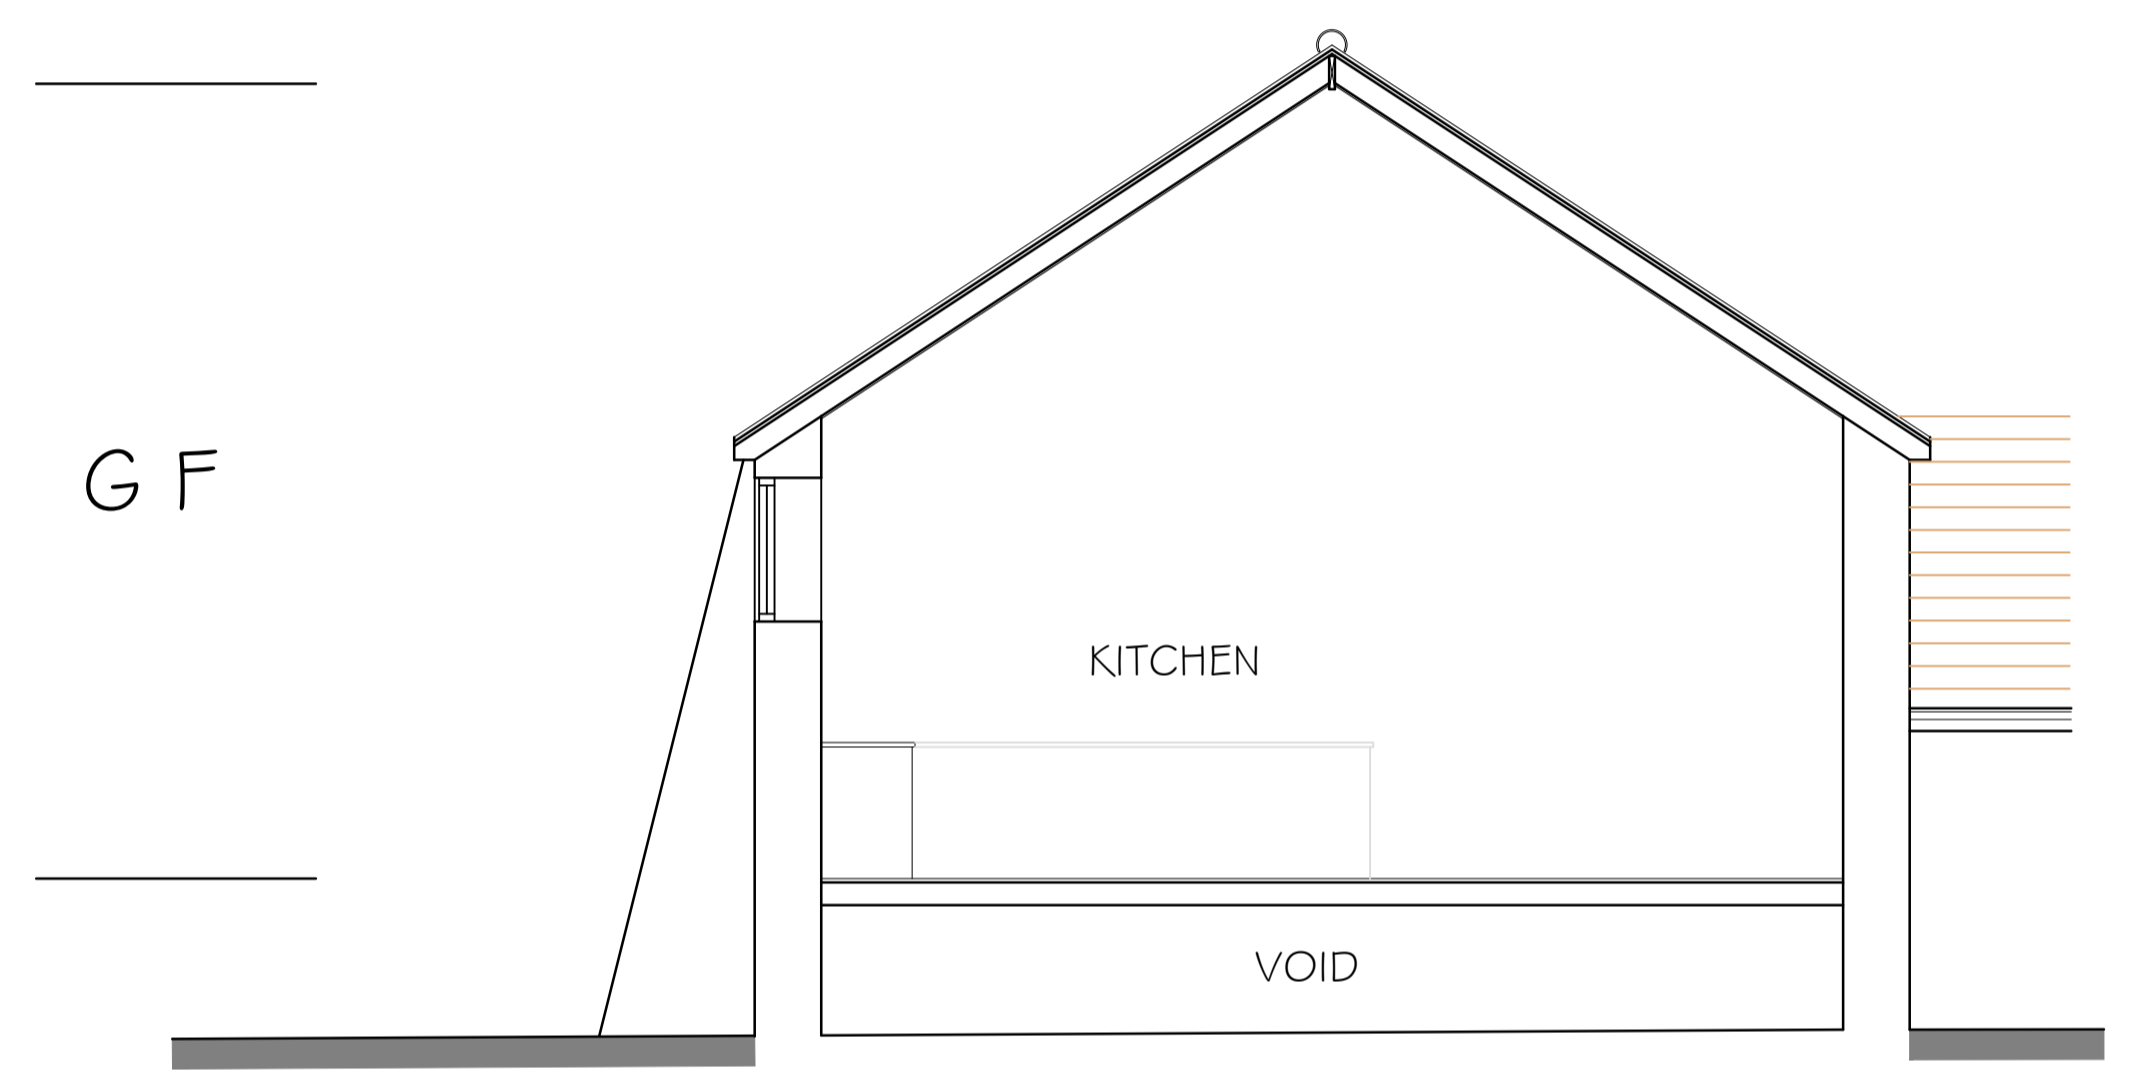

SECTION

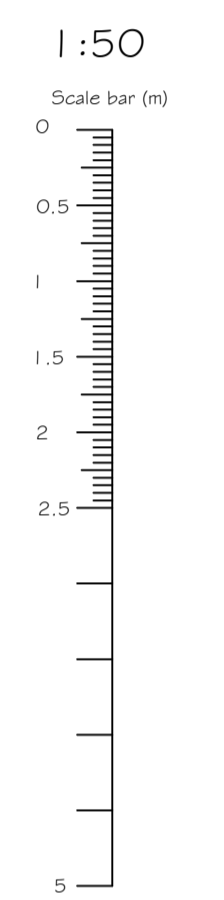

REV	DESCRIPTION	DATE

**PROJECT**  
 "STUMPS BARN"  
 STUMPS LANE, BOSHAM, CHICHESTER  
 W SUSSEX PO1 8QJ

**DRAWING TITLE**  
 EXISTING FLOOR PLANS, ELEVATIONS &  
 SECTION

**CLIENT**  
 MR & MRS. S. DAVIES



Unit 3b Woodhorn Business Centre  
 Woodhorn Lane  
 Oving Chichester  
 West Sussex PO20 2BX  
 Tel 01243 774764  
 www.sloaneandbrown.co.uk

SCALE	DRAWN BY	DATE
1:50 @A1 1:100 @A1	SKW	FEB 2024
DWG NO	REV.	
1322/01		