


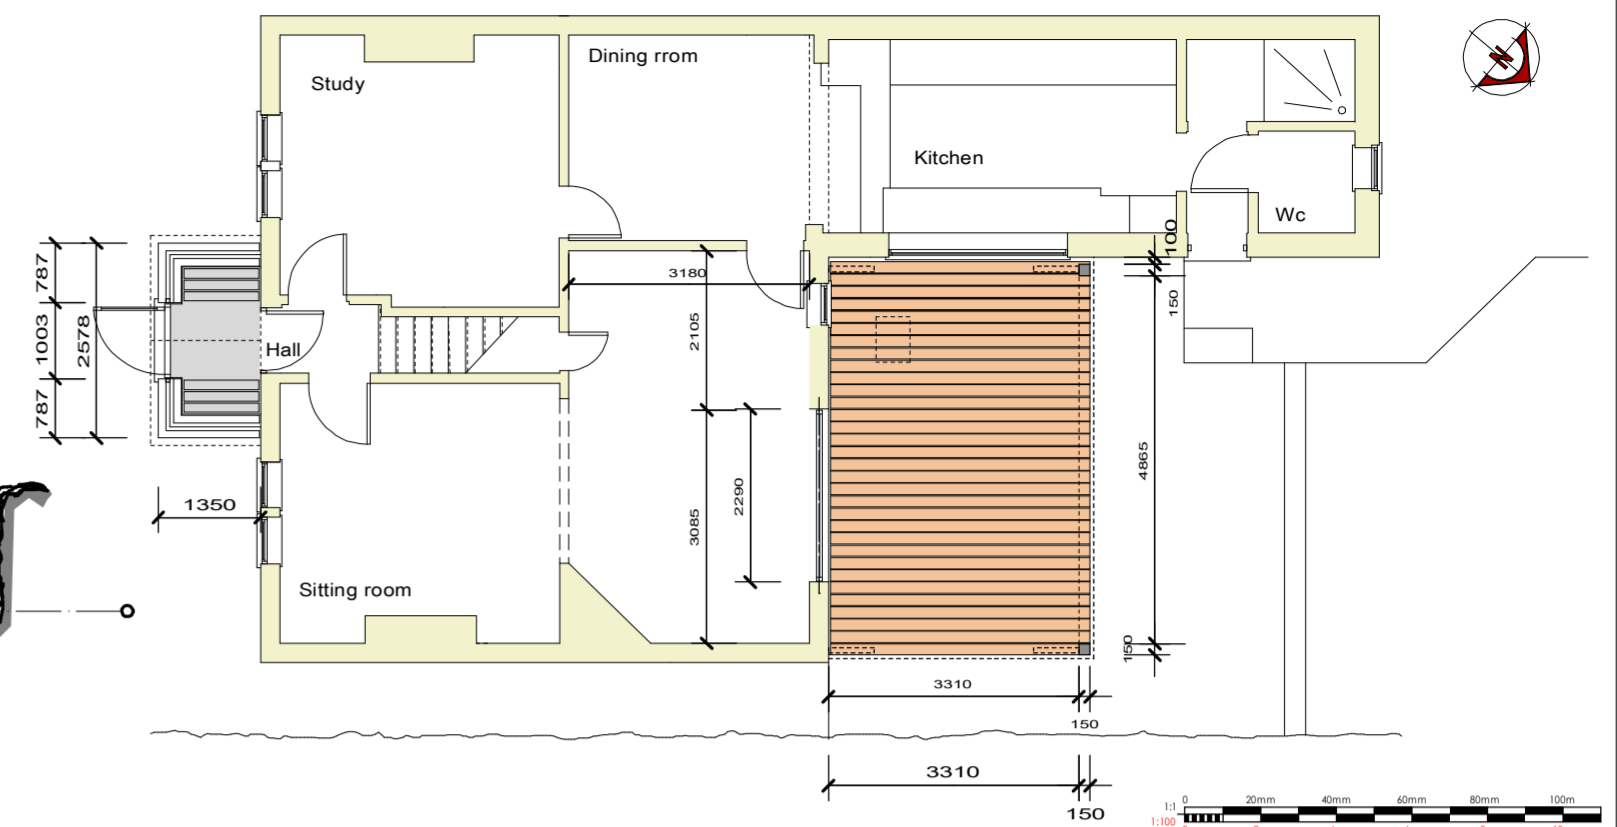



South East / Front elevation as Proposed

Floor plan as Proposed



North West / Rear Elevation as proposed

Floor plan as Proposed

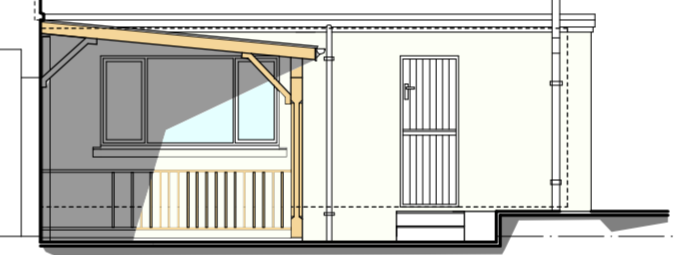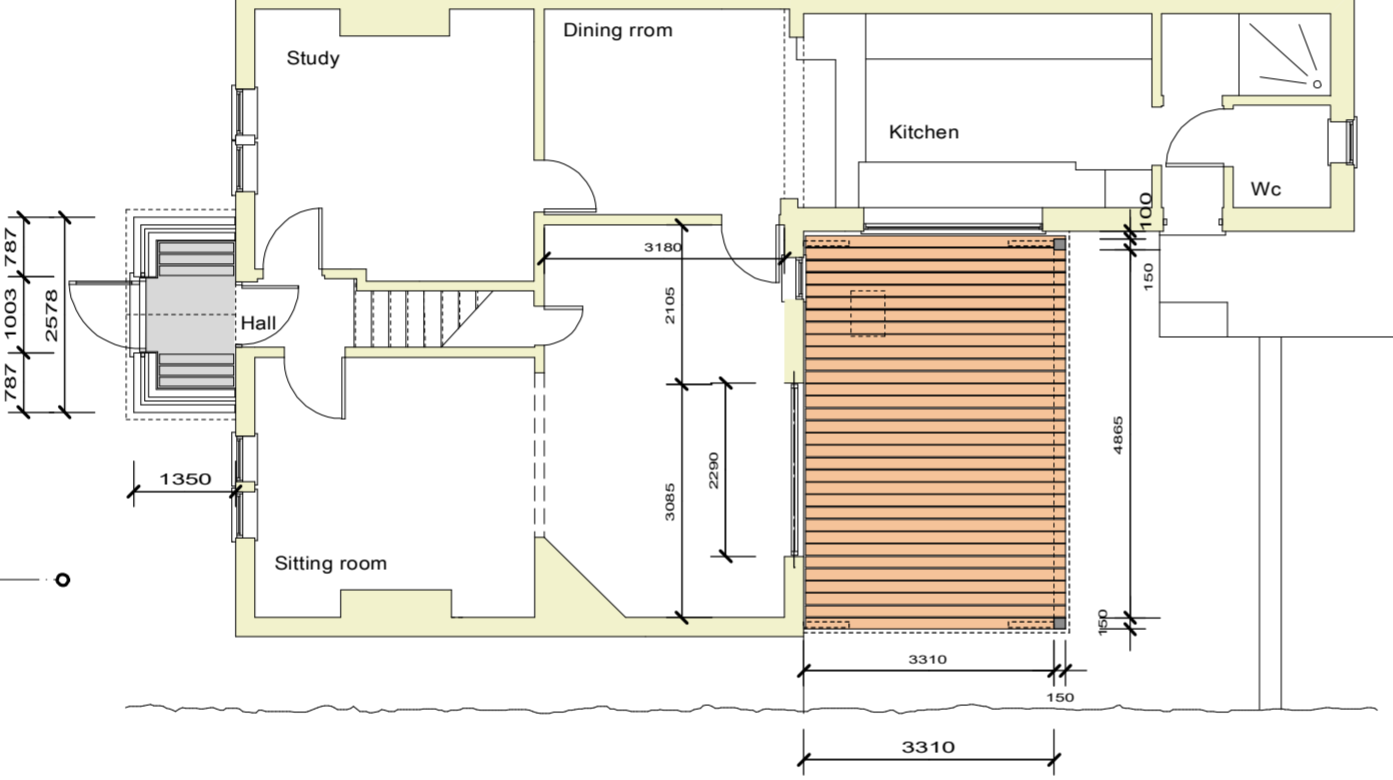


Section through as proposed / North West elevation




<p>© 2024 Architectural Services Ltd. All rights reserved. This drawing is the property of Architectural Services Ltd. and is not to be used without the written consent of Architectural Services Ltd.</p>	<p>Drawing title: PLANS AND ELEVATIONS AS PROPOSED AND AS EXISTING</p>	<p>Project no: 2024-07</p>	<p>Drawing no: P1</p>	<p>Rev: A</p>	<p>Date: 14.03.24</p>	<p>Scale: 1:100</p>
<p>Project name: ADDITIONS AND ALTERATIONS TO "KANTARA" CAMP ROAD / FRESHWATER / ISLE OF WIGHT</p>		<p><b>SJM Architectural Services</b>          48c CASTLE ROAD, NEWPORT, ISLE OF WIGHT PO30 1DP          TEL: (0)1883 322009 MOB: 07551190513          E-MAIL: sjw@armm.co.uk@sky.com</p>				

Floor plan as existing

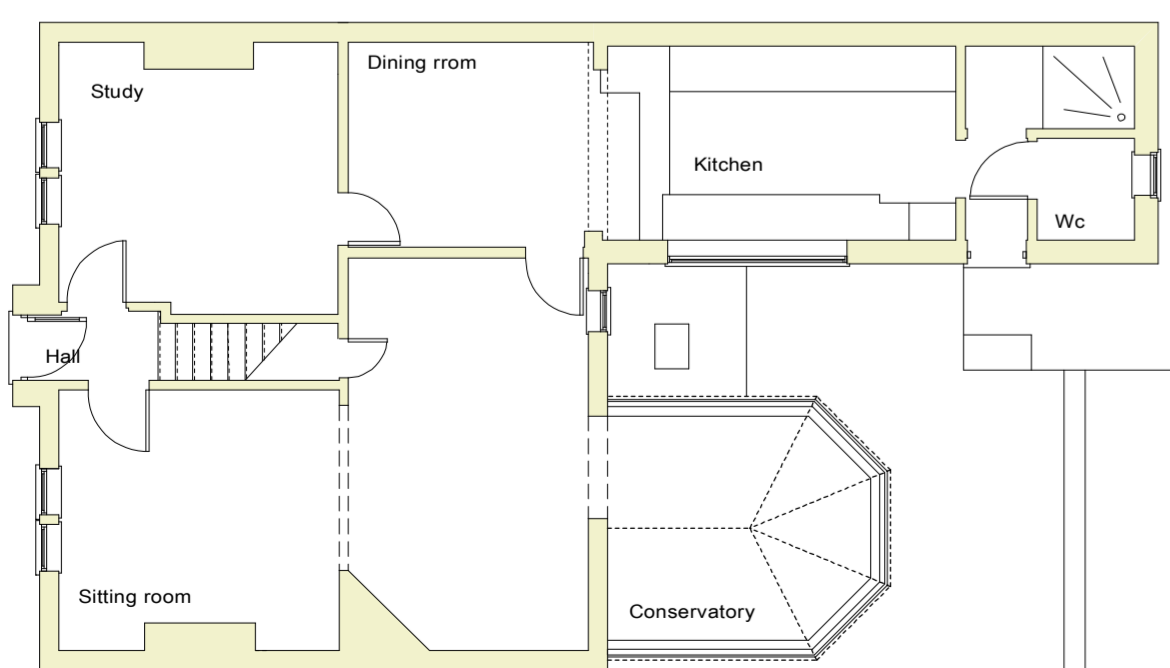

South East elevation as existing

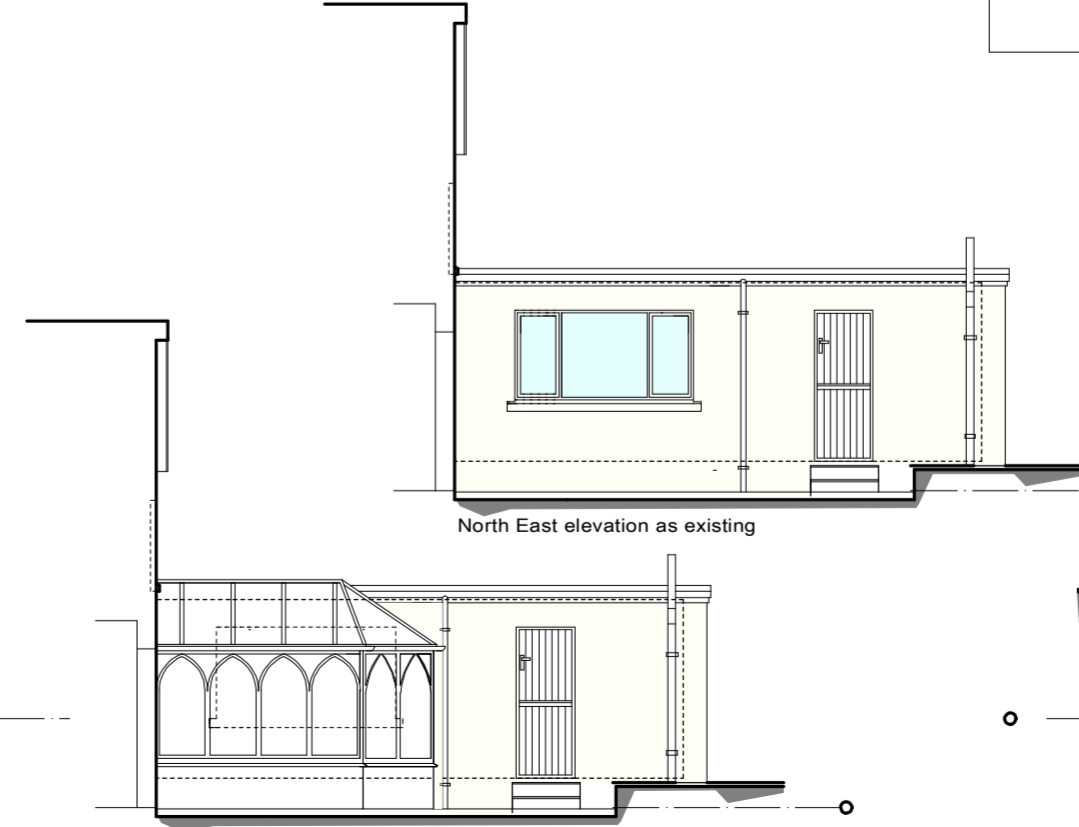

North East elevation as existing

North East elevation as existing



North West elevation as existing

