


This drawing, the works and concepts depicted are the copyright of Stephen George and Partners and may not be reproduced or made use of, either directly or indirectly without express written consent.

All heights, levels, sizes and dimensions to be checked on site before any work is put to hand.

REVISION
 REV A: SC 13.06.07
 3m GRAVEL STRIP TO REAR OF LORRY PARKING ADDED. PARKING BAYS AMENDED TO ORIGINAL PLANNING NUMBERS.
 REV B: SC 14.09.07
 AMENDED MARKINGS, FOOTPATH SHOWN, CYCLE PARKING AMENDED, ACCESS KERB AMENDED, FINAL CONSTRUCTION ISSUE.

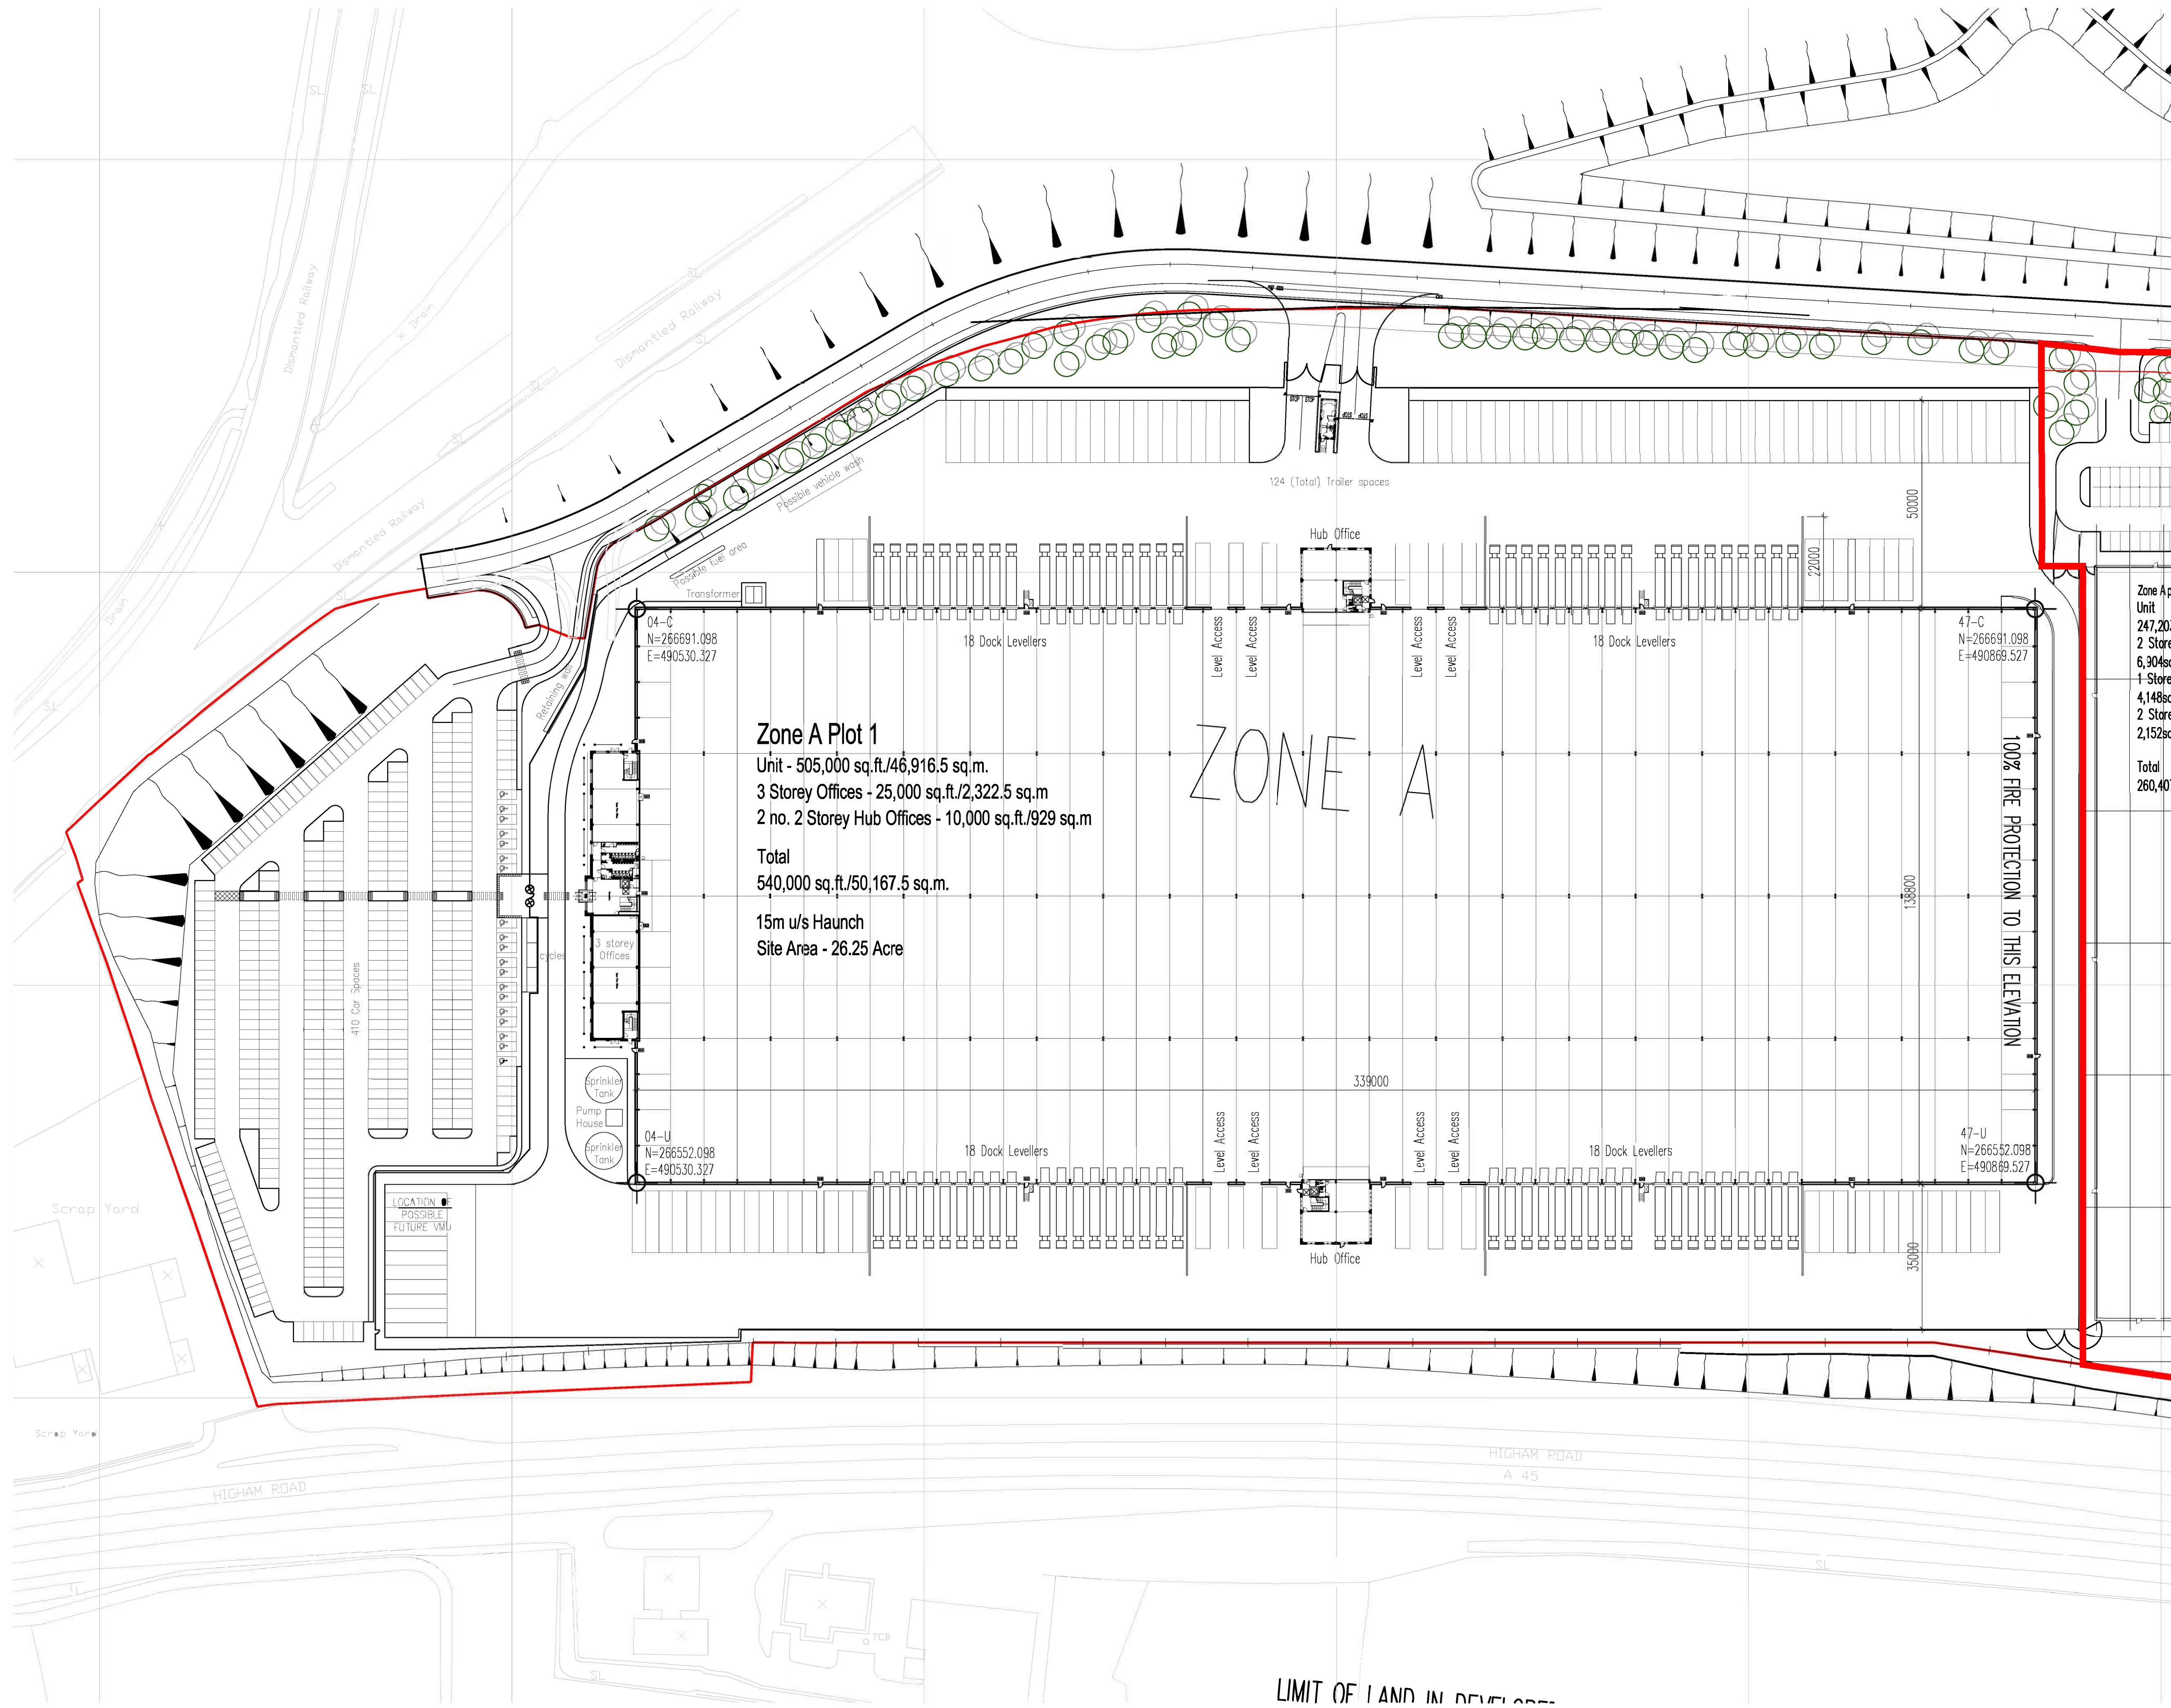

Zone A Plot 1
 Unit - 505,000 sq.ft./46,916.5 sq.m.
 3 Storey Offices - 25,000 sq.ft./2,322.5 sq.m
 2 no. 2 Storey Hub Offices - 10,000 sq.ft./929 sq.m
Total
 540,000 sq.ft./50,167.5 sq.m.
 15m u/s Haunch
 Site Area - 26.25 Acre

Zone A pl
 Unit
 247,203
 2 Store
 6,304sq
 1 Store
 4,148sq
 2 Store
 2,152sq
Total
 260,407

Stephen George & Partners
 ARCHITECTS & PLANNERS



4 Park Place
 Leeds
 LS1 2RU

Tel 0113 246 7888
 Fax 0113 246 0422

PROJECT
Wellingborough Zone A Plot 1
 Higham Road

DRAWING TITLE

SITE PLAN

DRAWING STATUS
FINAL CONSTRUCTION

CAD REF	DRAWN	TEAM
X001	SC	CH

DATE	SCALE
07/11/06	1:750 @ A1

PROJECT NO	DRAWING NO	REVISION
10010-035	A001	B

LIMIT OF LAND IN DEVELOPMENT