




Existing Ground Floor Plan

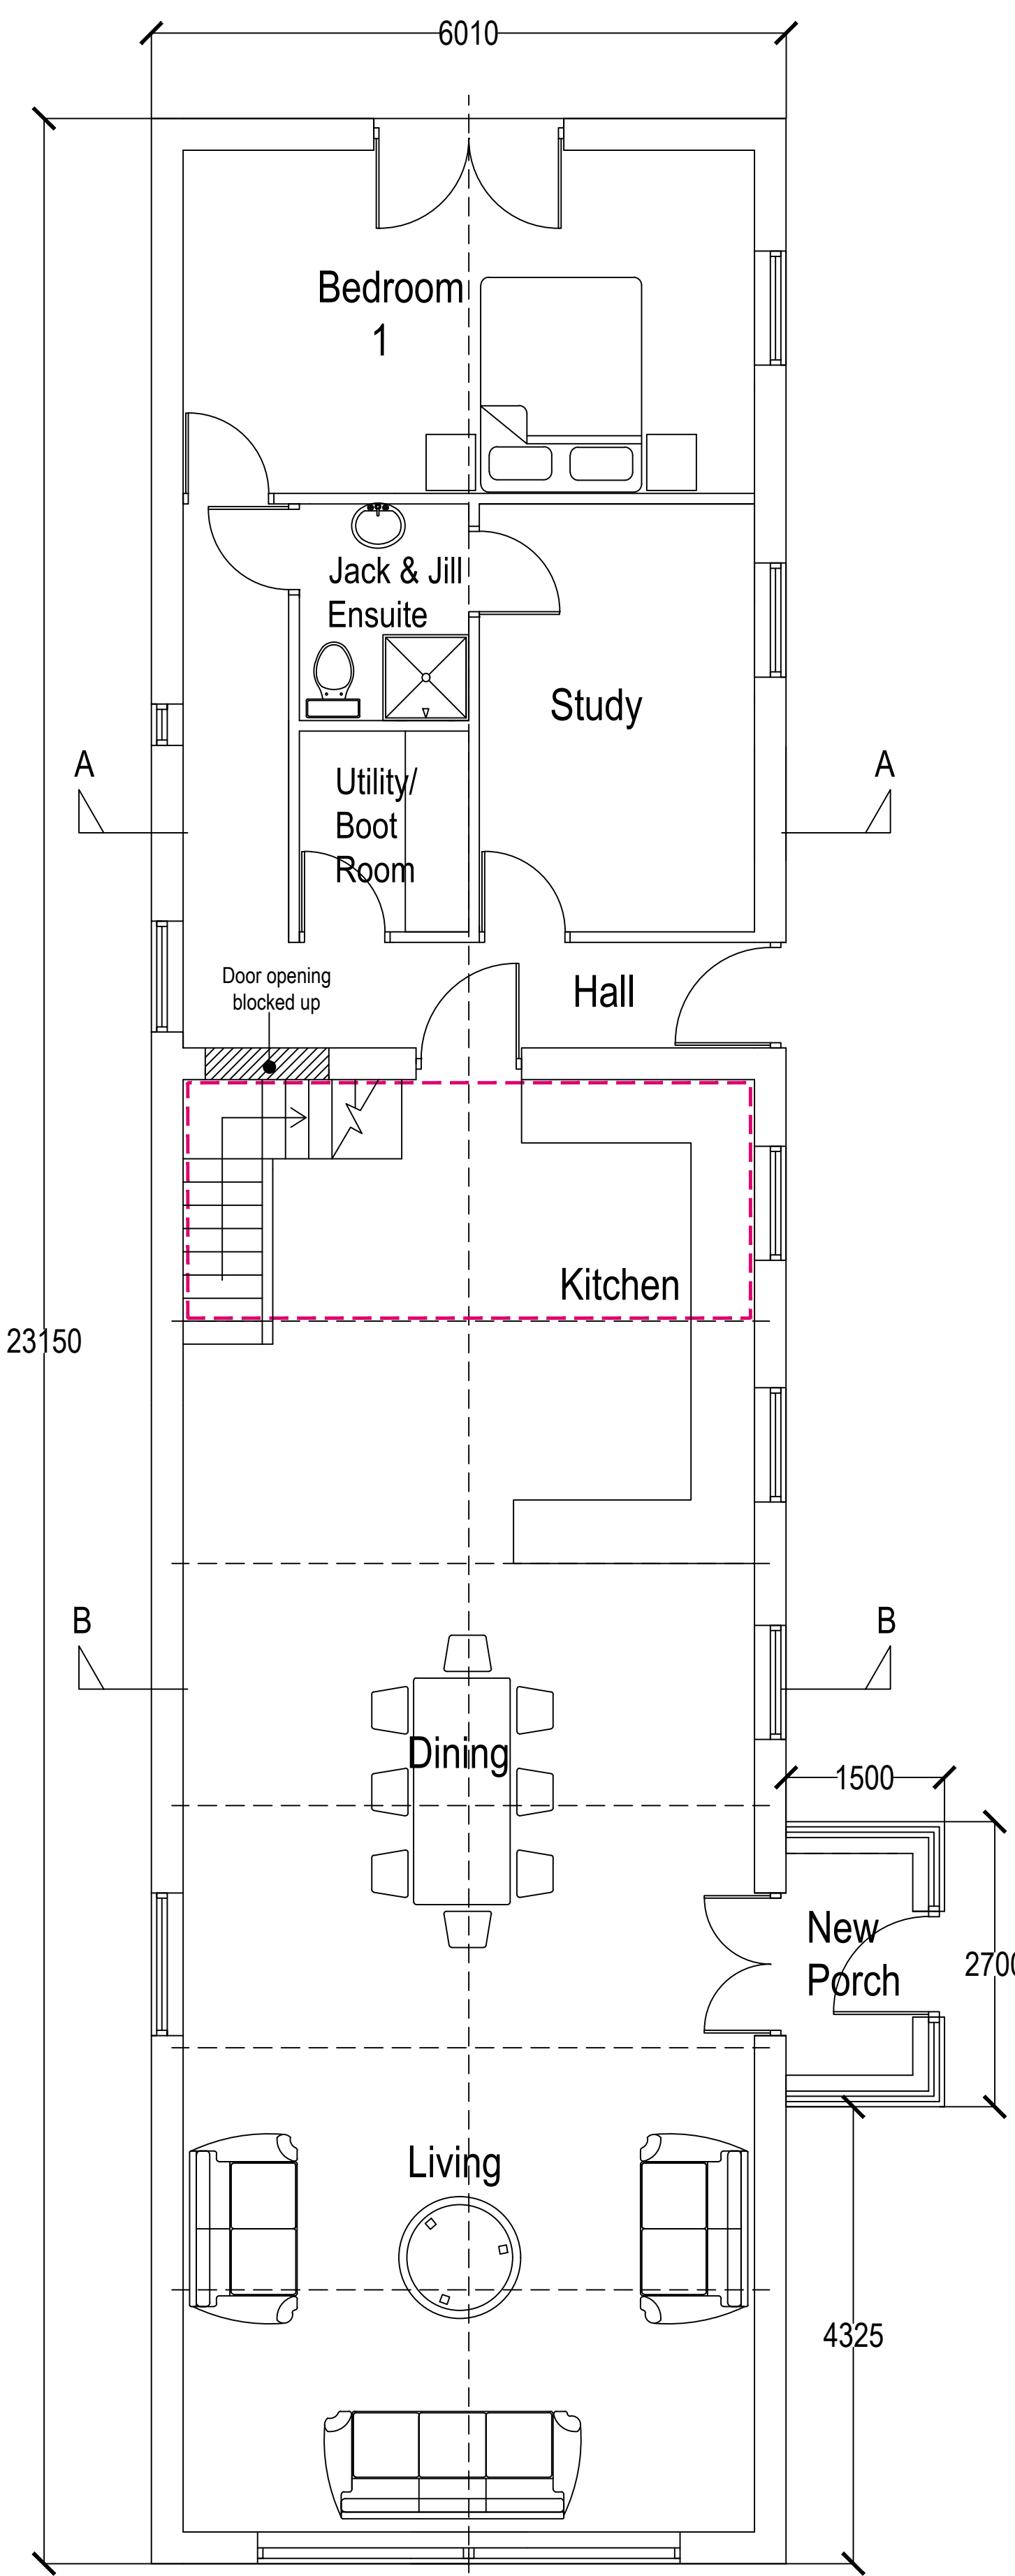

Proposed Ground Floor Plan

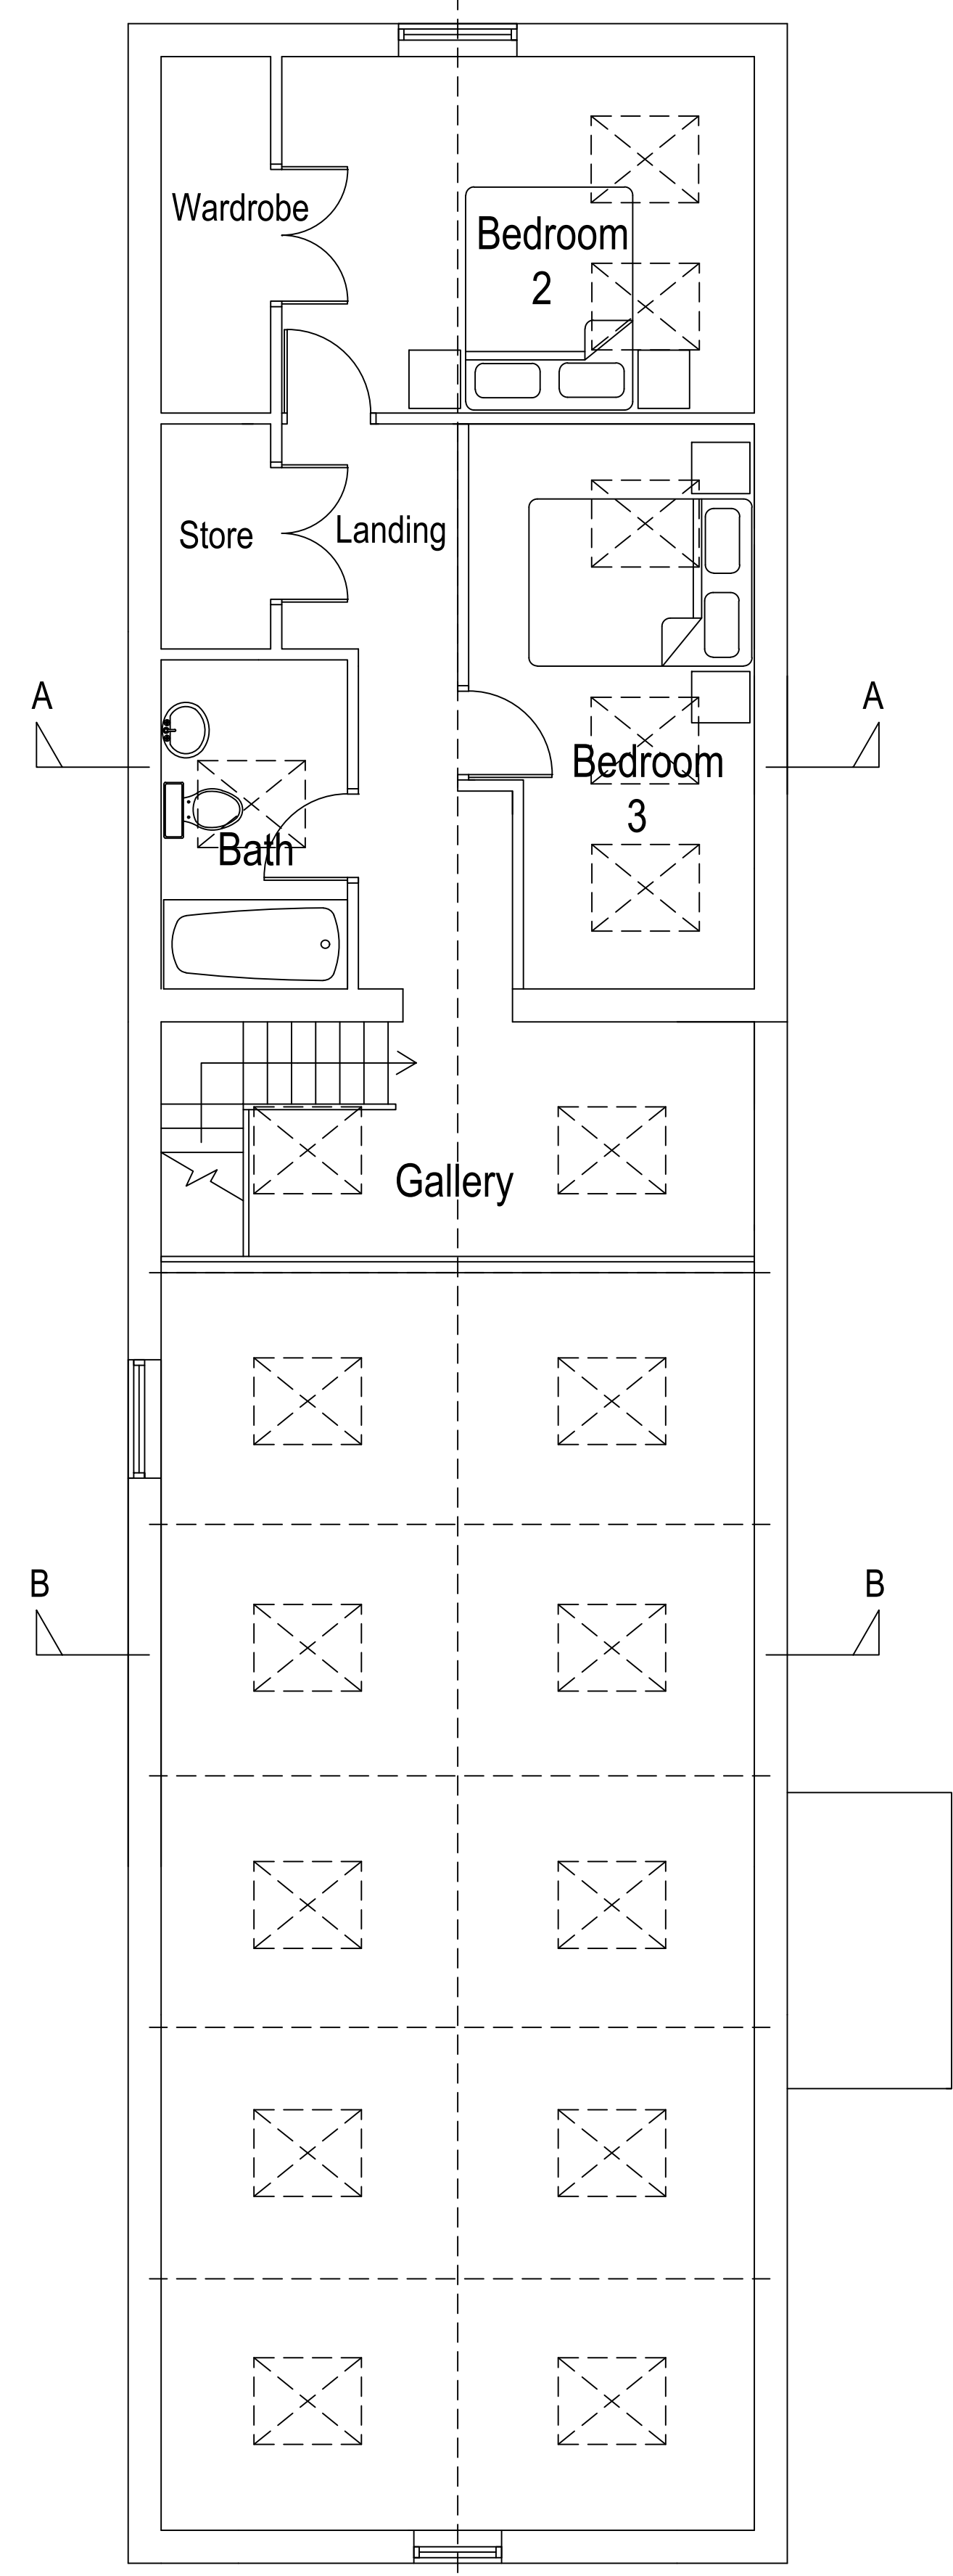

Proposed First Floor Plan

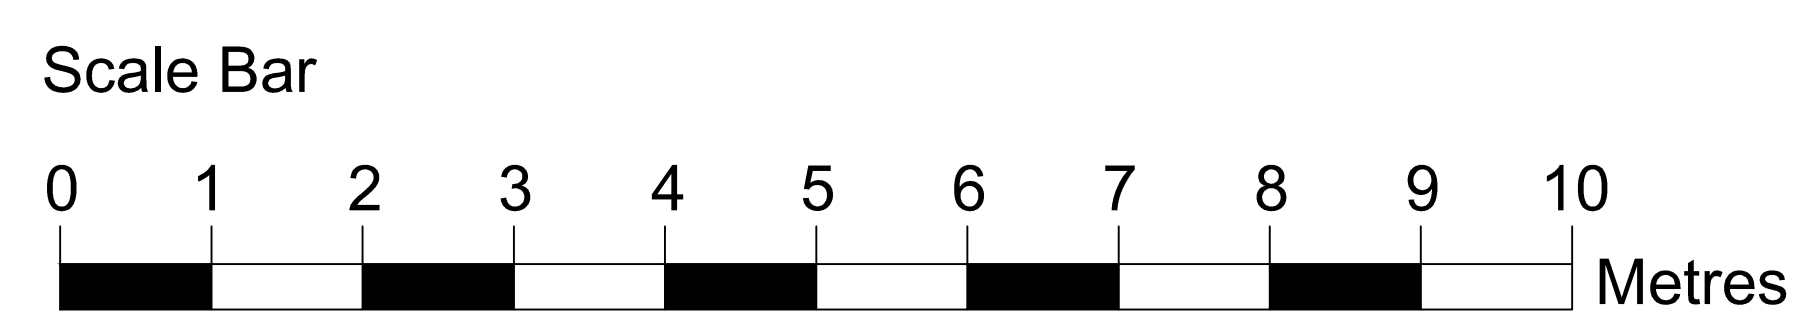

All dimensions must be checked on site and not scaled from this drawing
© copyright

Date	Revisions

piercy design

Architects ■ Designers ■ Project Managers ■ Planning Supervisors

Quaker Meeting Rooms
4 Piercy Street, Hull
East Yorkshire
HU2 8HH

Telephone: 01482 326415
Fax: 01482 218001
E-mail: user@piercydesign.co.uk

Client
Mike Carter Esq

Job Title
Proposed Change of Use and Conversion of barn to dwelling House, Poplar Farm, Lelley

Drawing Title
Existing & Proposed Plans

Status
Planning

Date
Nov 2023

Scale
1:50 @ A1

Drawn
H.P.

Checked

Approved

Drg No.
2023-02/P100

Rev.