




Front Elevation





Side Elevation




Rear Elevation

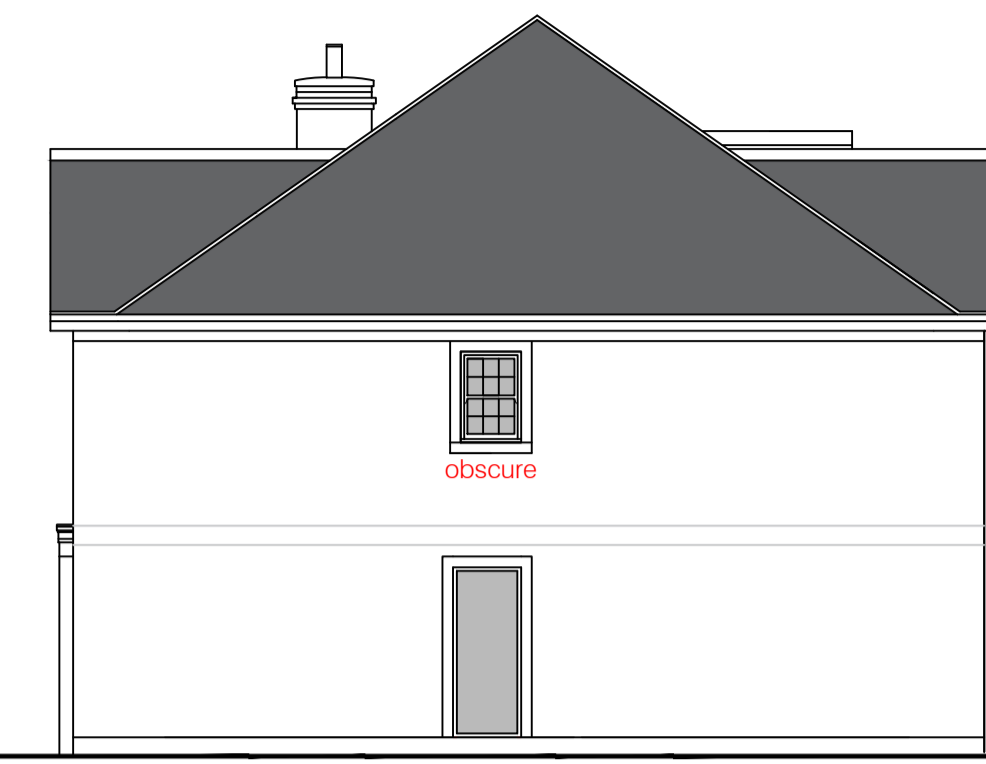

Side Elevation

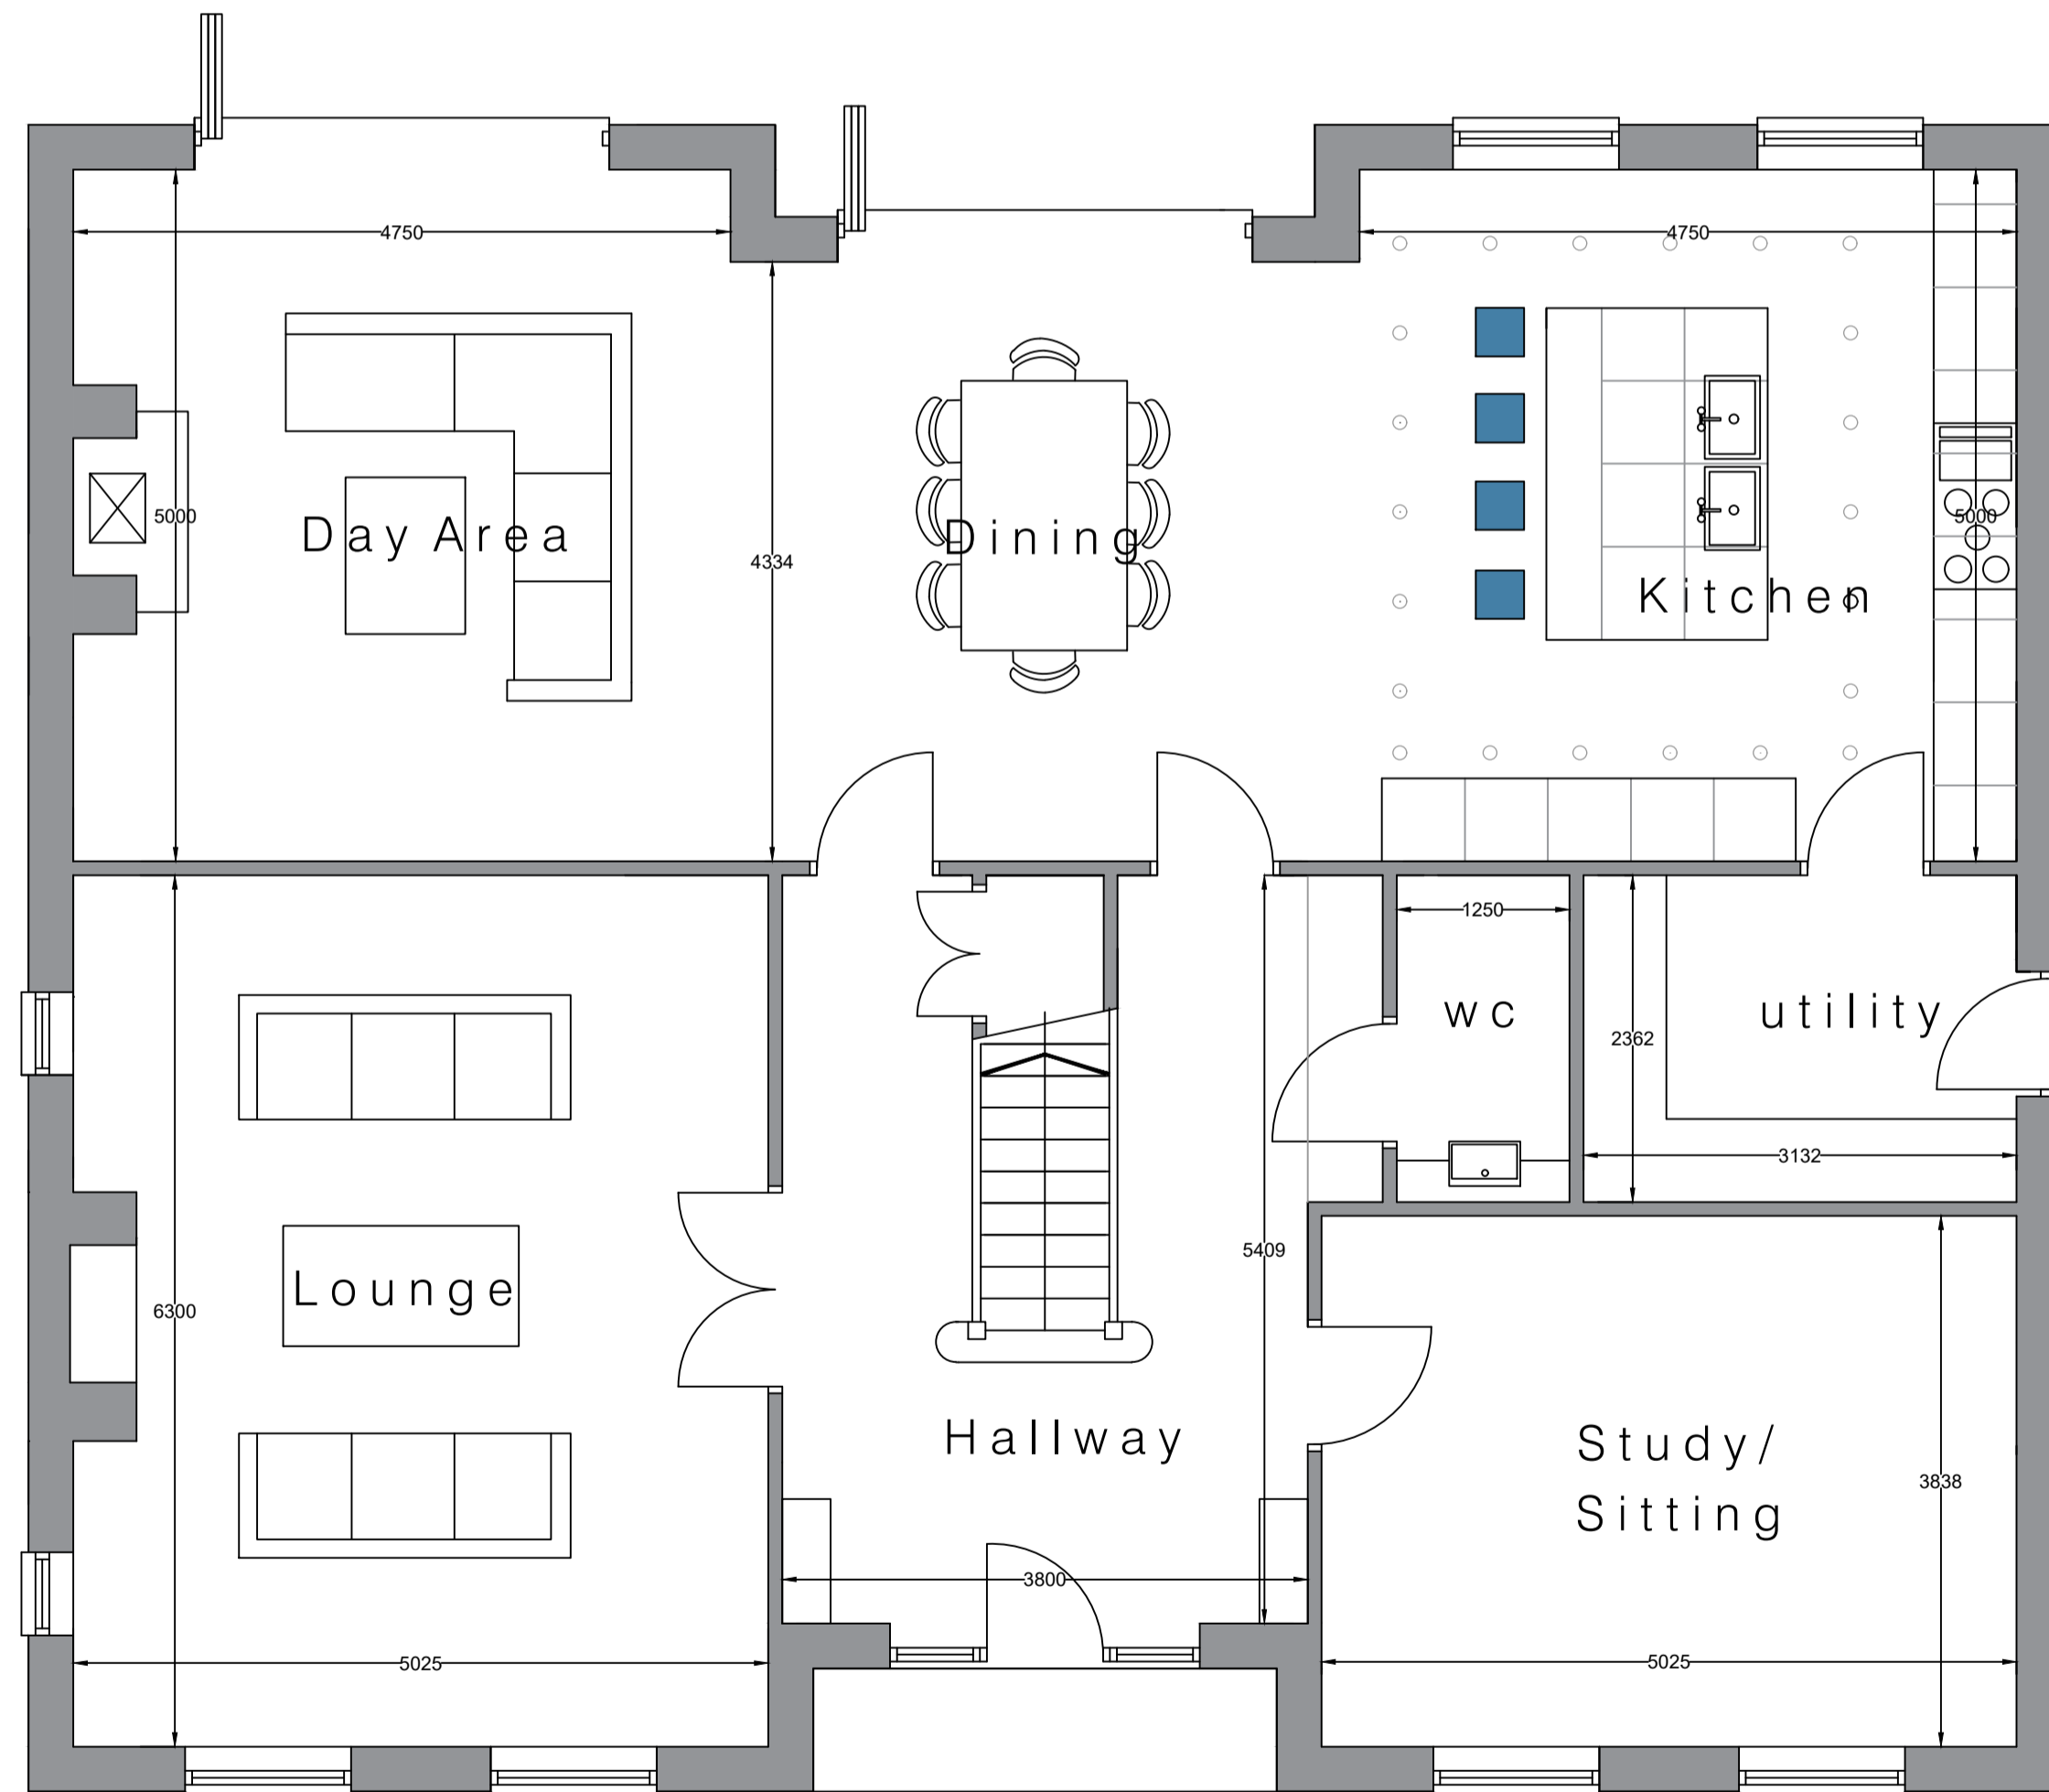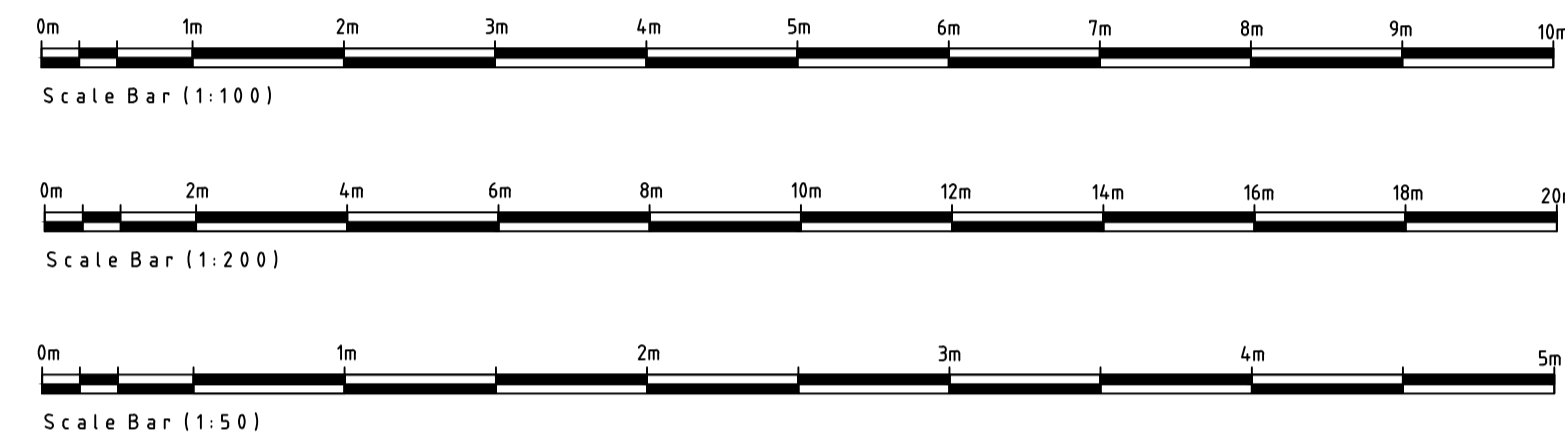

Ground Floor Plan

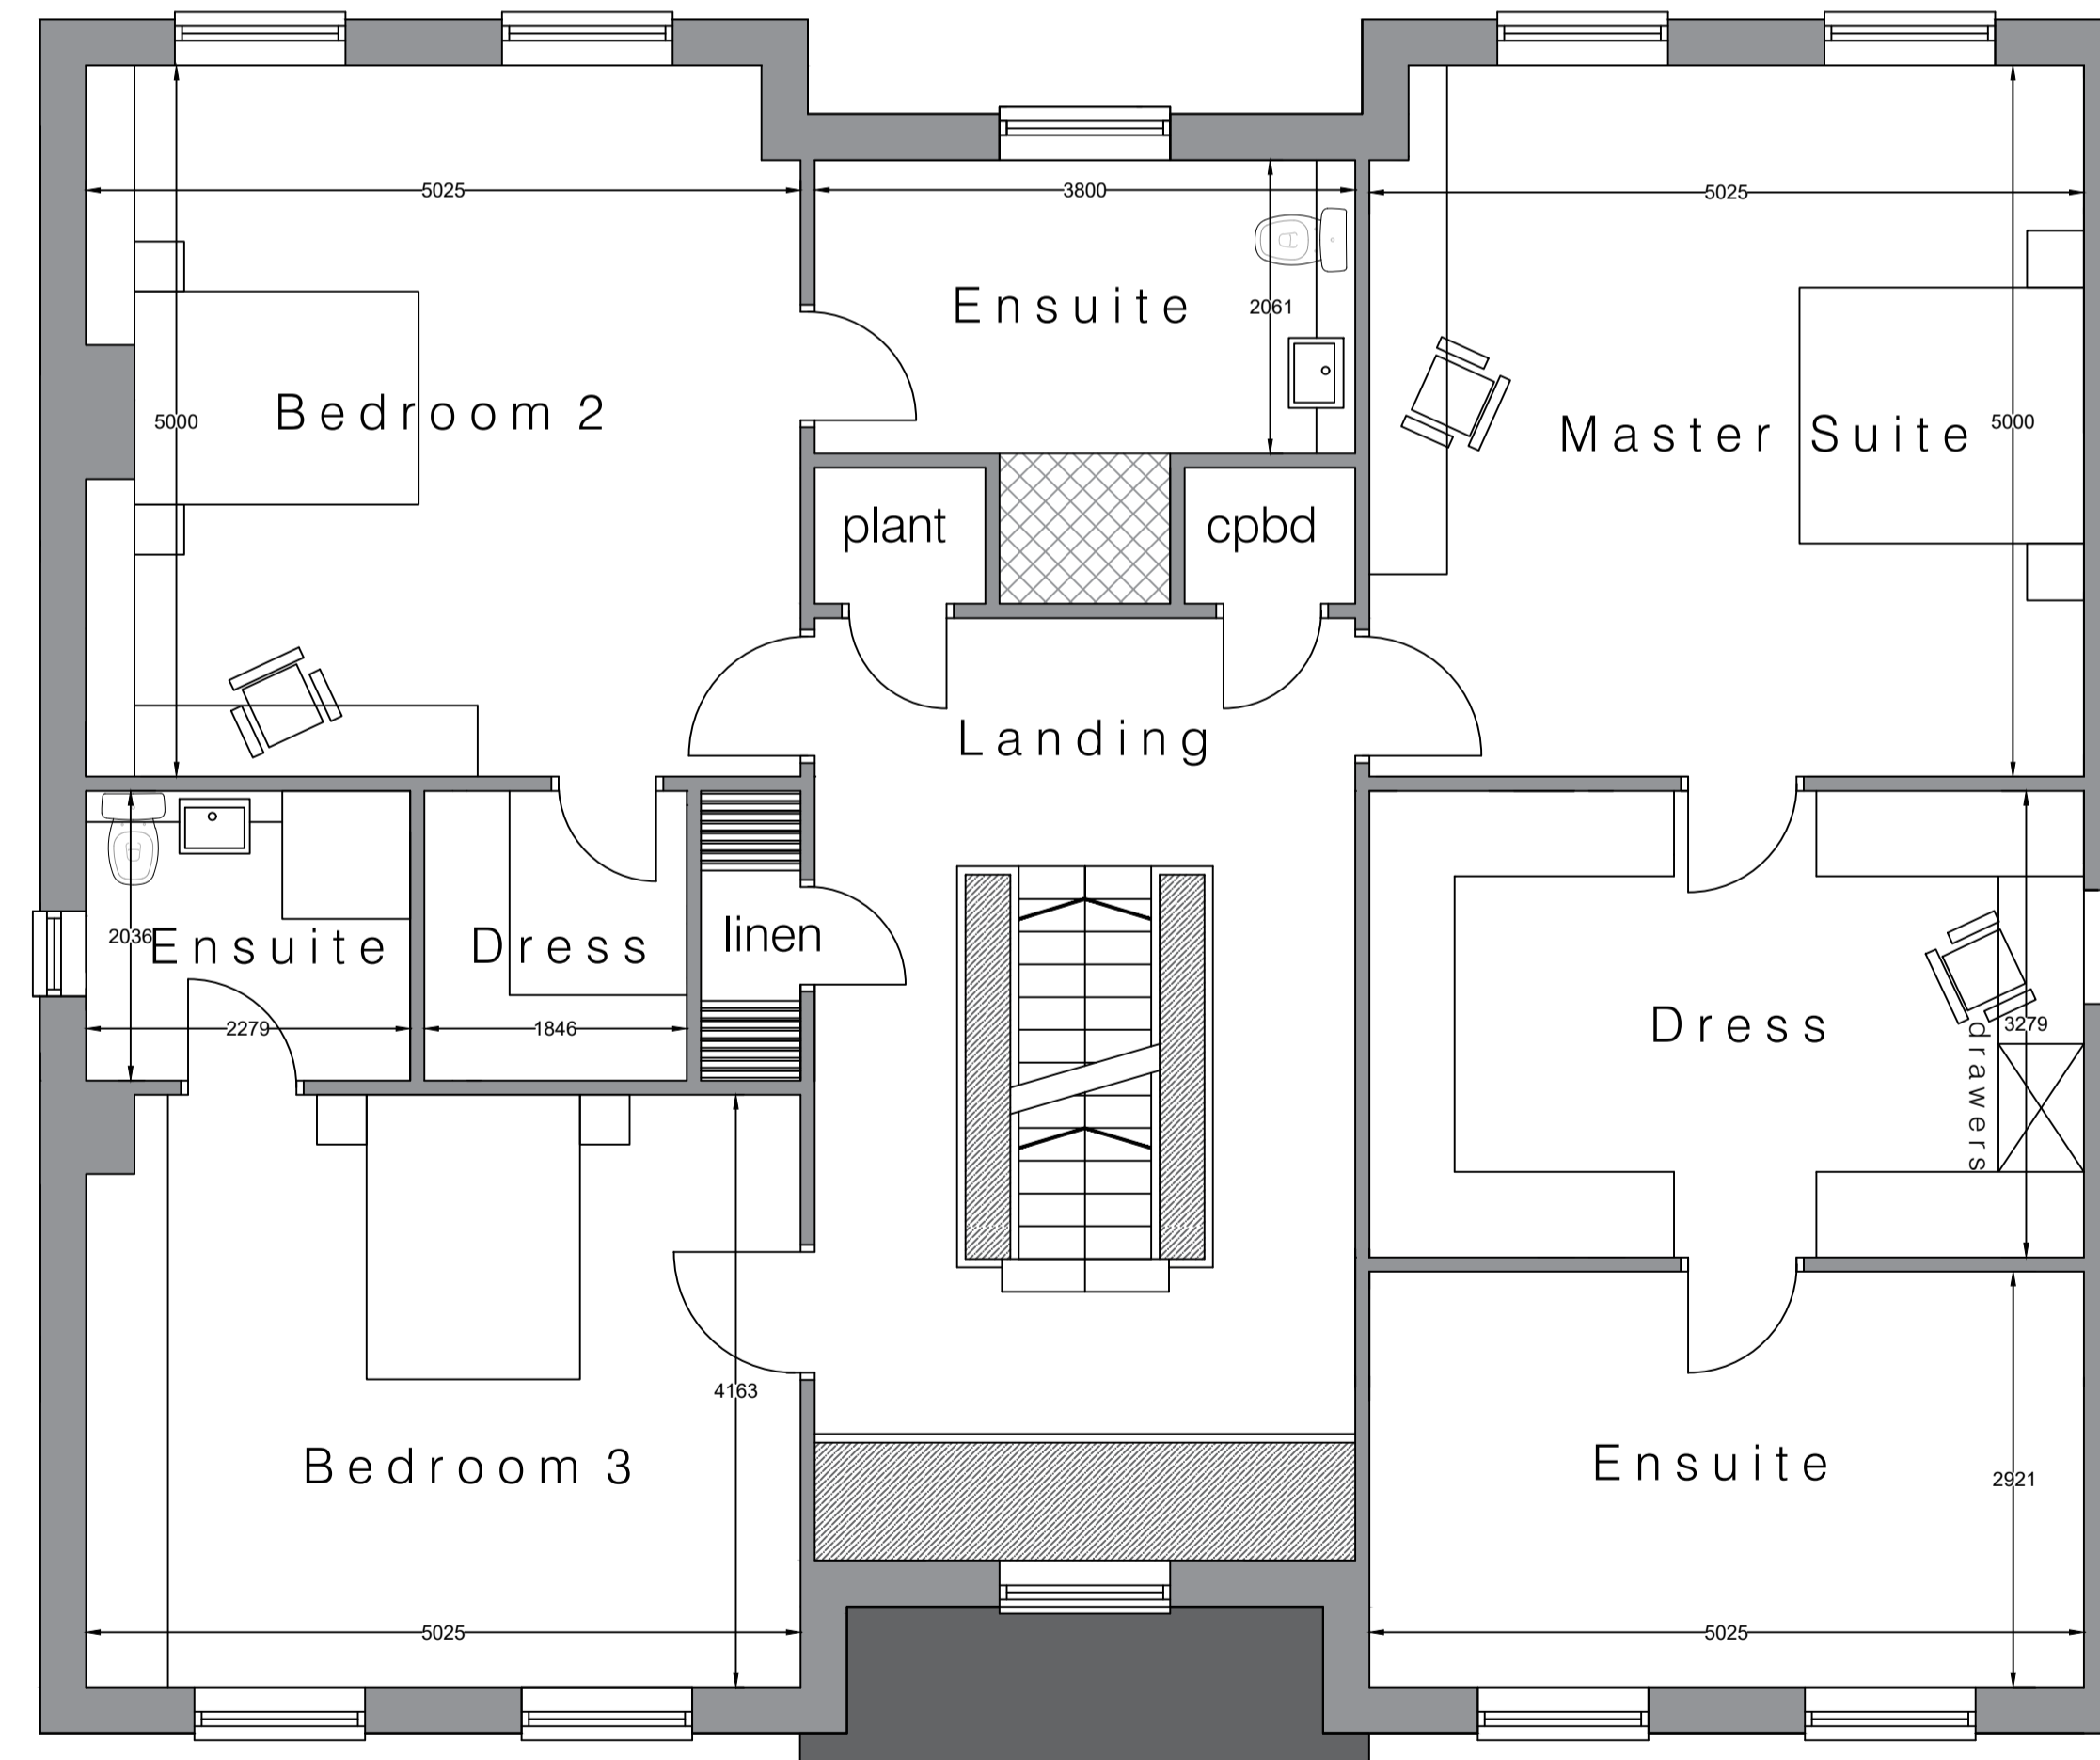

First Floor Plan

Notes  
All dimensions must be checked on site and not scaled from this drawing, any discrepancies to be reported to the office below.  
The Contractor shall make a survey of the site and shall be responsible for obtaining all dimensions and levels necessary for the proper construction of works as indicated.

Client  
**CHURCHGATE HOMES**

Job Title  
**PROPOSED RESIDENTIAL DEVELOPMENT  
96 BEVERLEY ROAD  
SOUTH CAVE**

Drawing Title  
**PROPOSED**

©Copyright  
**ELEVATION**  
ELEVATION DESIGN LTD  
DESIGN - CONSTRUCTION  
PROJECT MANAGEMENT  
16 Wright Street Hull HU2 8JU  
Telephone 01482 221155  
Fax 01482 221105  
Email forename@elevationdesign.org.uk

| Revisions | Date | Description | DR | CH |
|-----------|------|-------------|----|----|
|           |      |             |    |    |

Status **PLANNING**

Scale A3- 1:100/ 1:200 Date 26.02.2024

Drawn By KS Checked Approved

Drawing No. 2413.02 Rev