


REVISIONS		
Date	Description	By
P02 22.03.23	Existing shed deleted from front and rear elevations - to be demolished.	CDE



**Front Elevation**

New render finish to existing non-matching brickwork and infill panels.

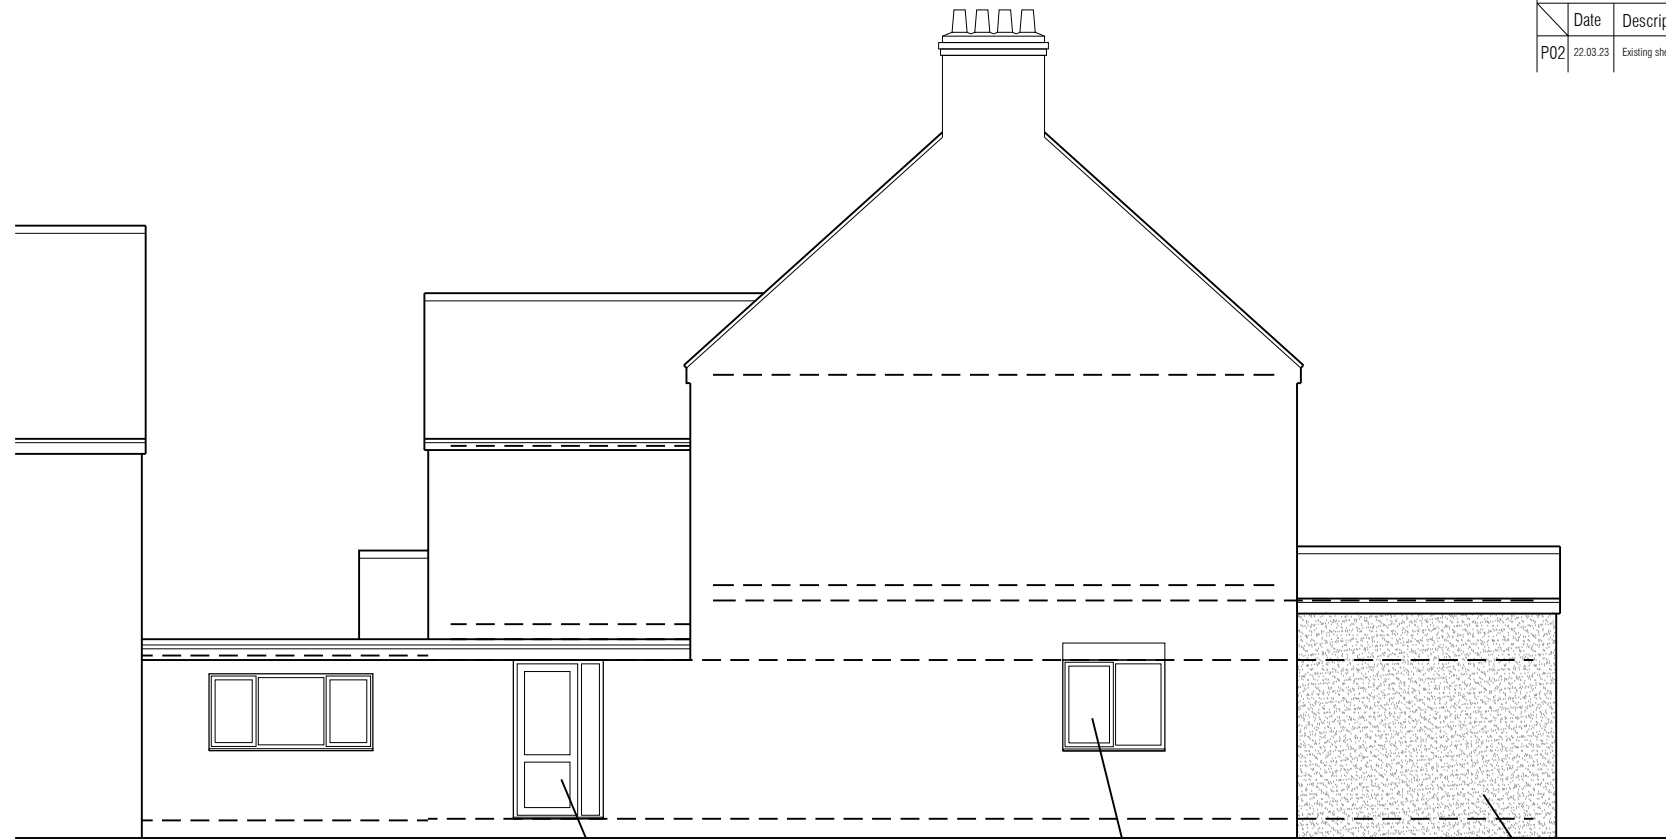

**Side Elevation**


New uPVC door and side light.

New uPVC window.

New render finish to existing non-matching brickwork.



**Rear Elevation**

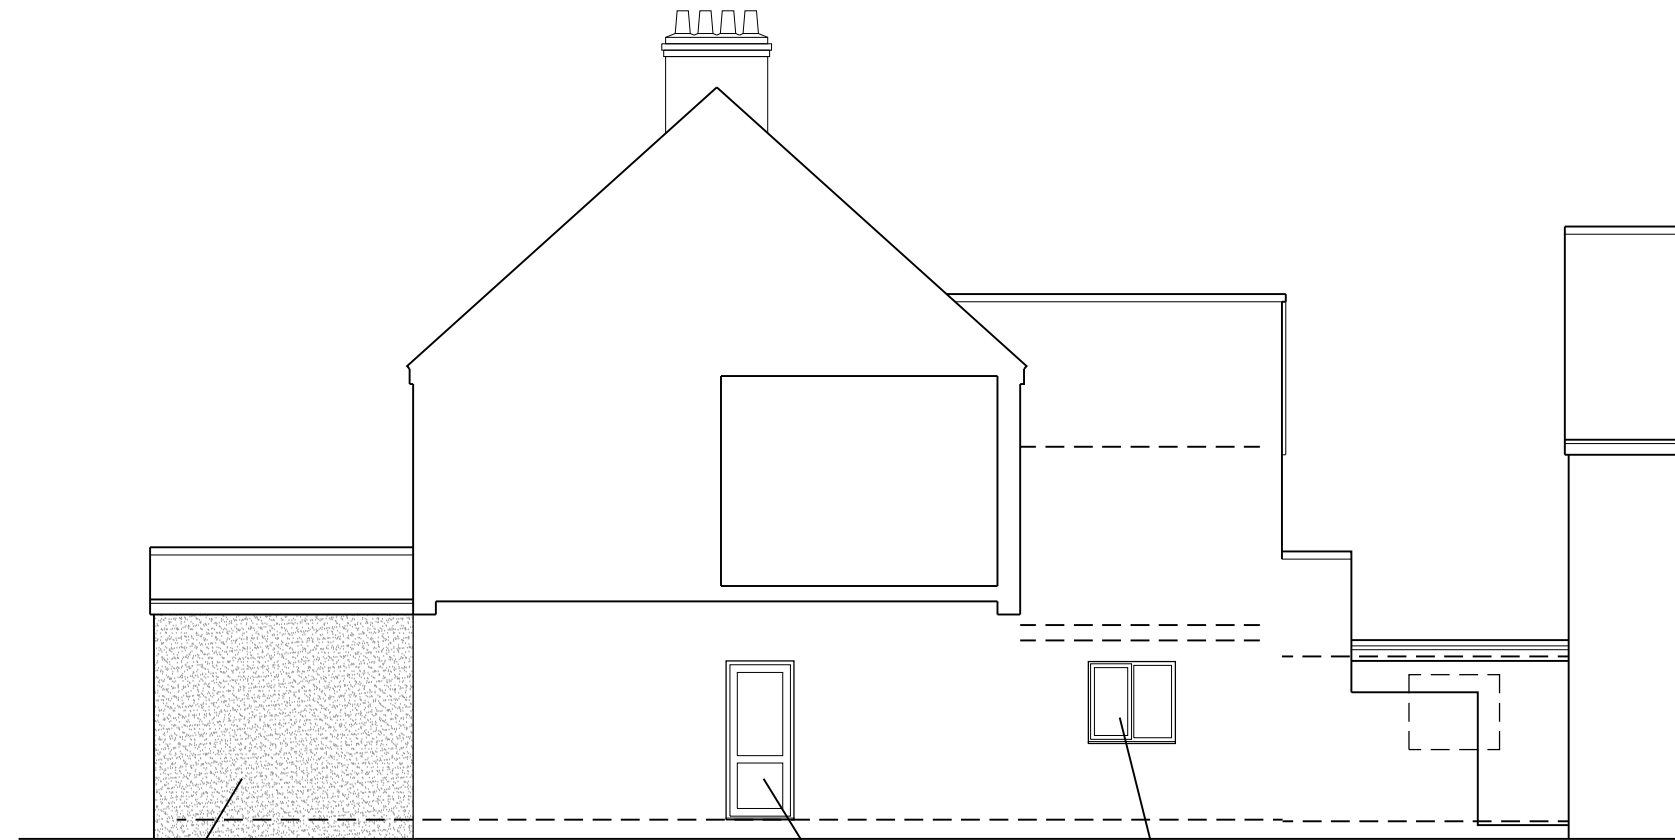


**Side Elevation**

New render finish to existing non-matching brickwork.

New uPVC door .

New uPVC window in existing opening.

Scale 1:100

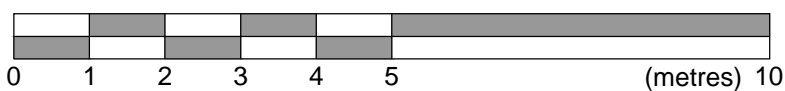

**Seatswood Architects Ltd.**  
*from concept to completion*  
 Seatswood, Seaton Road, Hornsea, East Yorkshire HU18 1BS  
 T: 01964 634642 M: 07713591453 E: colin@seatswood.co.uk

Client  
**Mr T. Shaw**

Job Title  
 Proposed Change of Use to Flats  
 1, Marlborough Avenue,  
 Hornsea, East Yorkshire  
 HU18 1UA

Scale @ AS	Date	Drawn by	Checked
1:100	03.03.23	CDE	-

Dwg. title  
 Elevations as Proposed

**PLANNING**

Job No.	Dept.	Drawing No.	Rev.
TS/2303	A	004	P02