

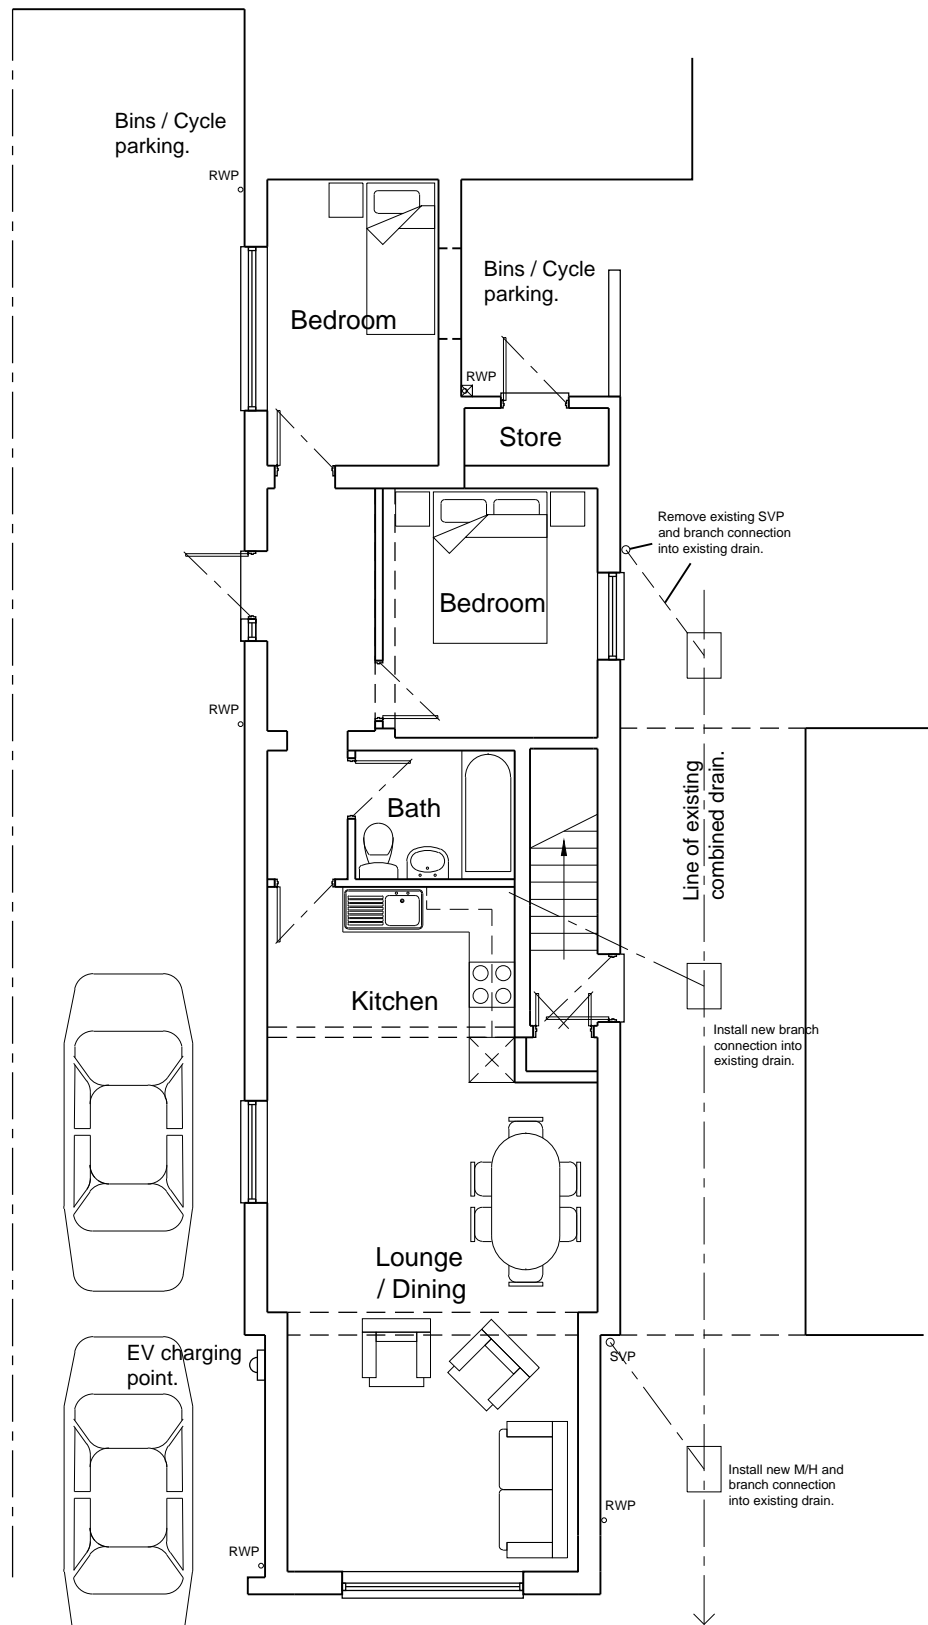


REVISIONS		
Date	Description	By
P02 24.04.23	Car parking provisions and EV charging points shown plus existing bin / cycle parking area for 1st floor apartment.	CDE
P03 24.05.23	Existing and proposed drainage details added.	CDE

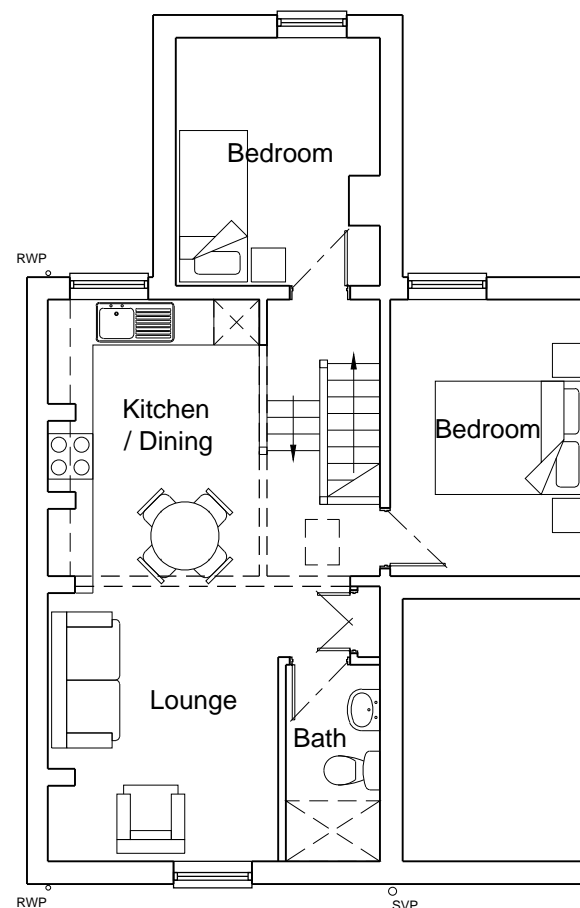


Ground Floor Plan

Scale 1:100

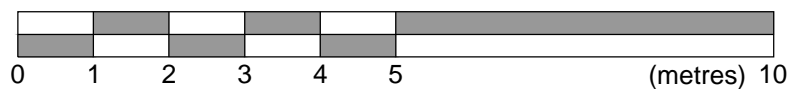


First Floor Plan

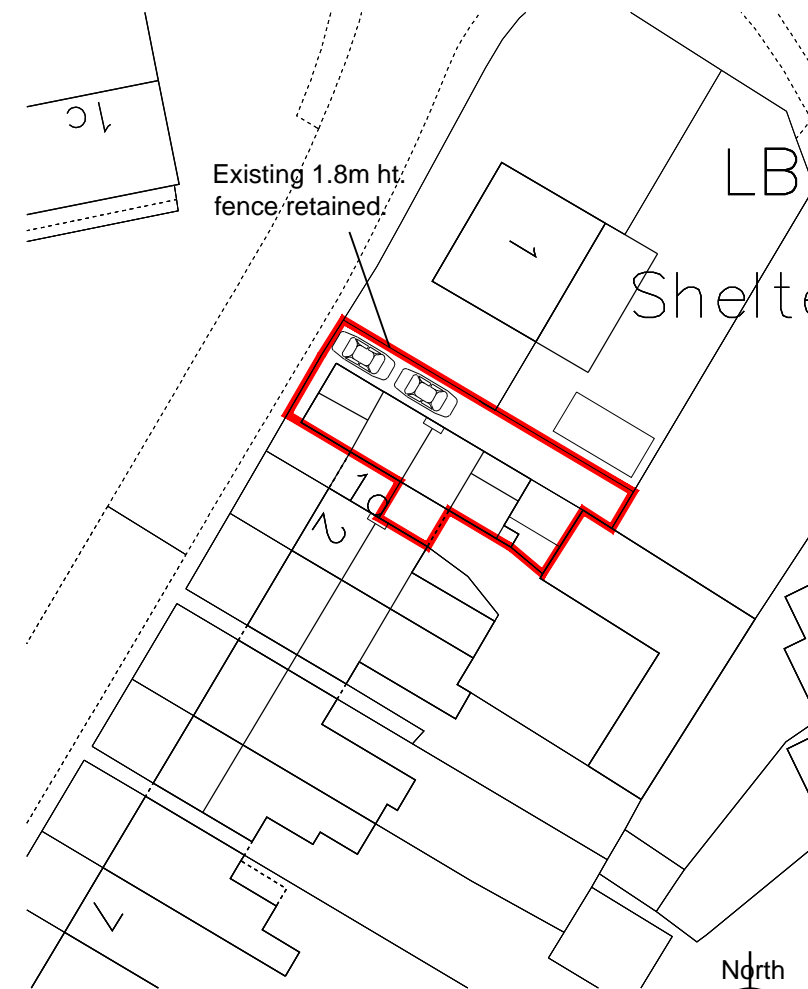

Block Plan

Scale 1:500

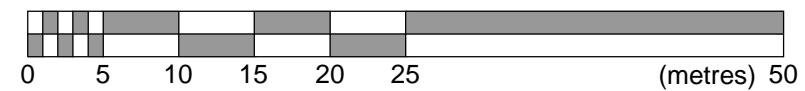

Seatswood Architects Ltd.
from concept to completion

Seatswood, Seaton Road, Hornsea, East Yorkshire HU18 1BS
T: 01984 534842 M: 07713591453 E: colin@seatswood.co.uk

Client
Mr T. Shaw

Job Title
Proposed Change of Use to Flats
1, Marlborough Avenue,
Hornsea, East Yorkshire
HU18 1UA

Scale @ AS	Date	Drawn by	Checked
1:100	03.03.23	CDE	-

Dwg. title
Plans as Proposed

PLANNING

Job No.	Dept.	Drawing No.	Rev.
TS/2303	A	003	P03