




Existing Ground
1:50

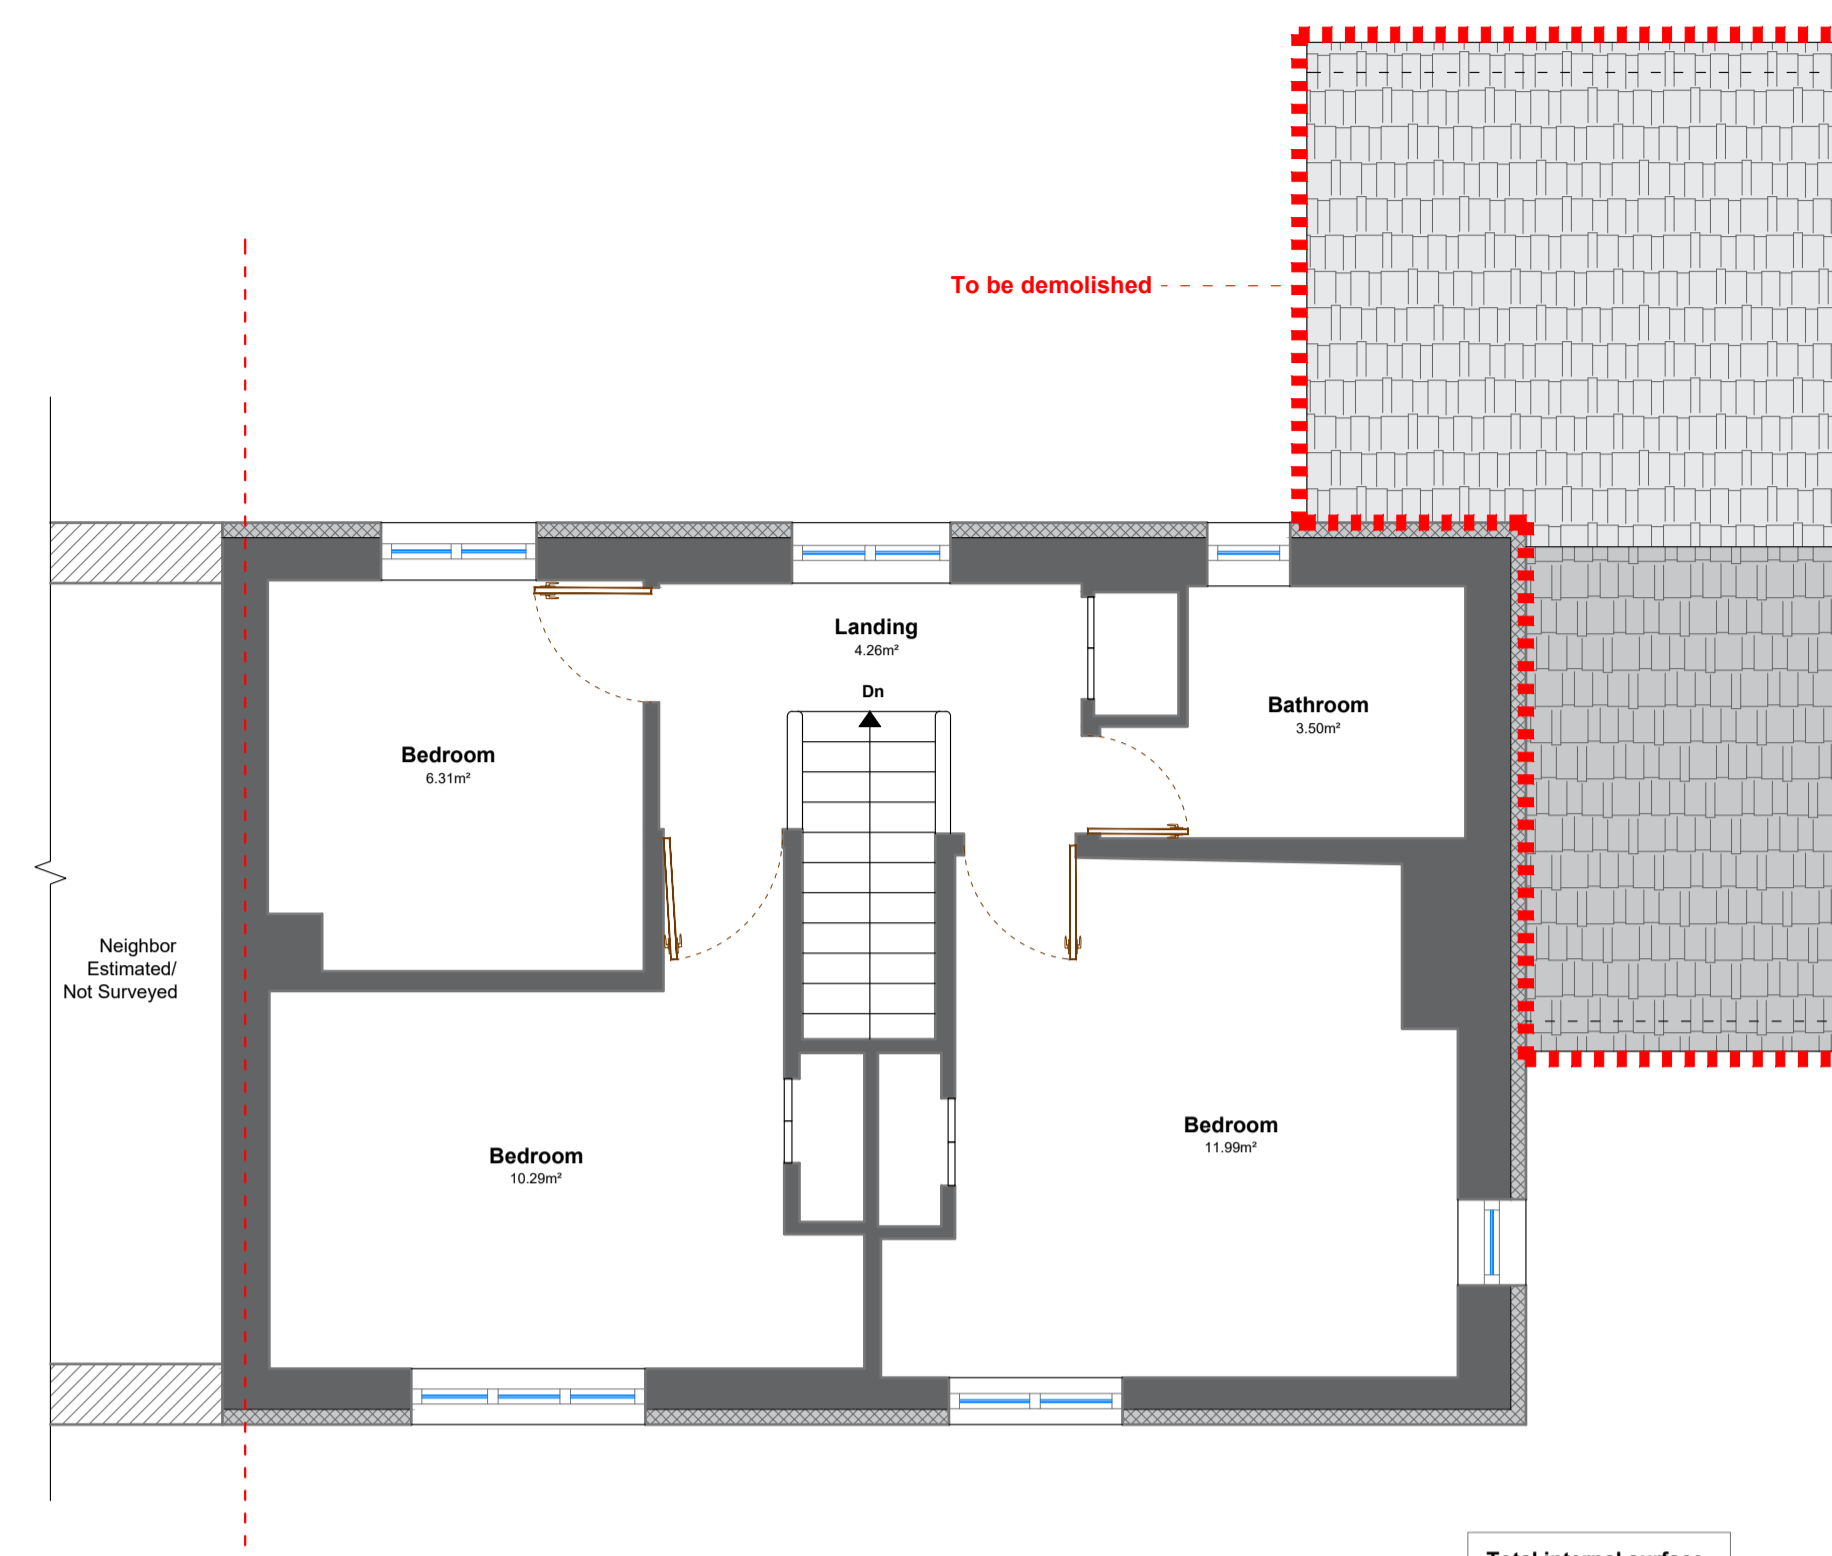

Existing First
1:50

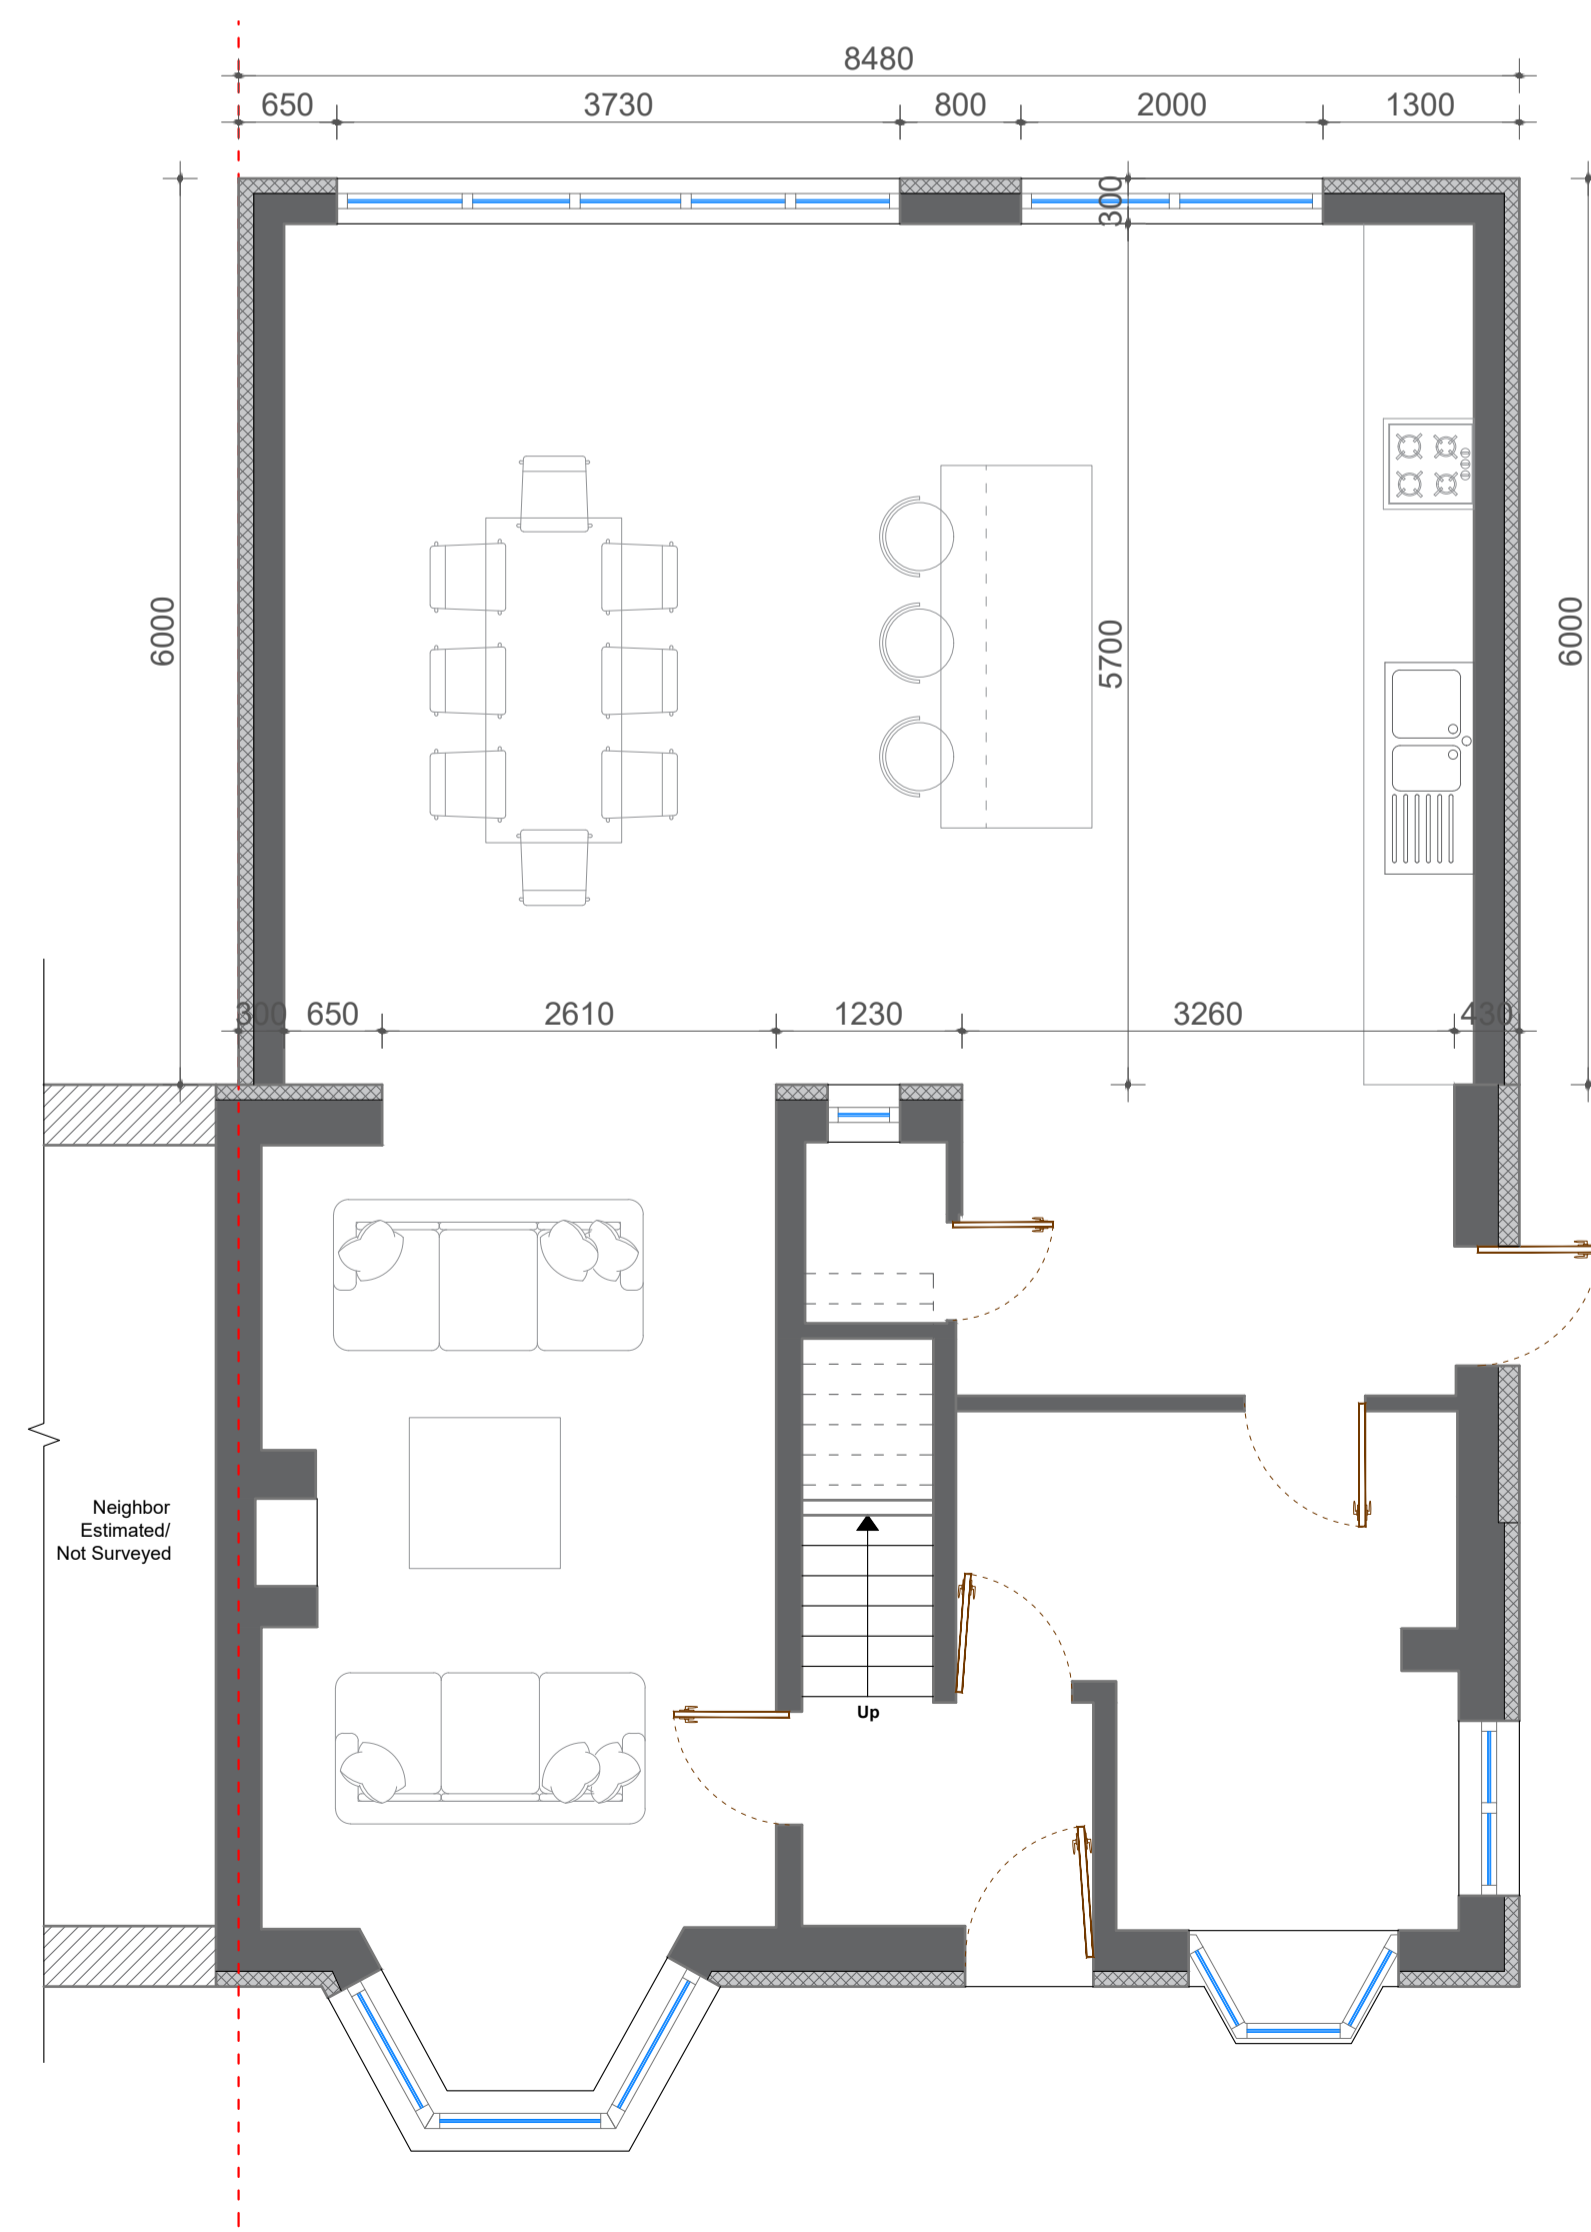

Proposed Ground
1:50

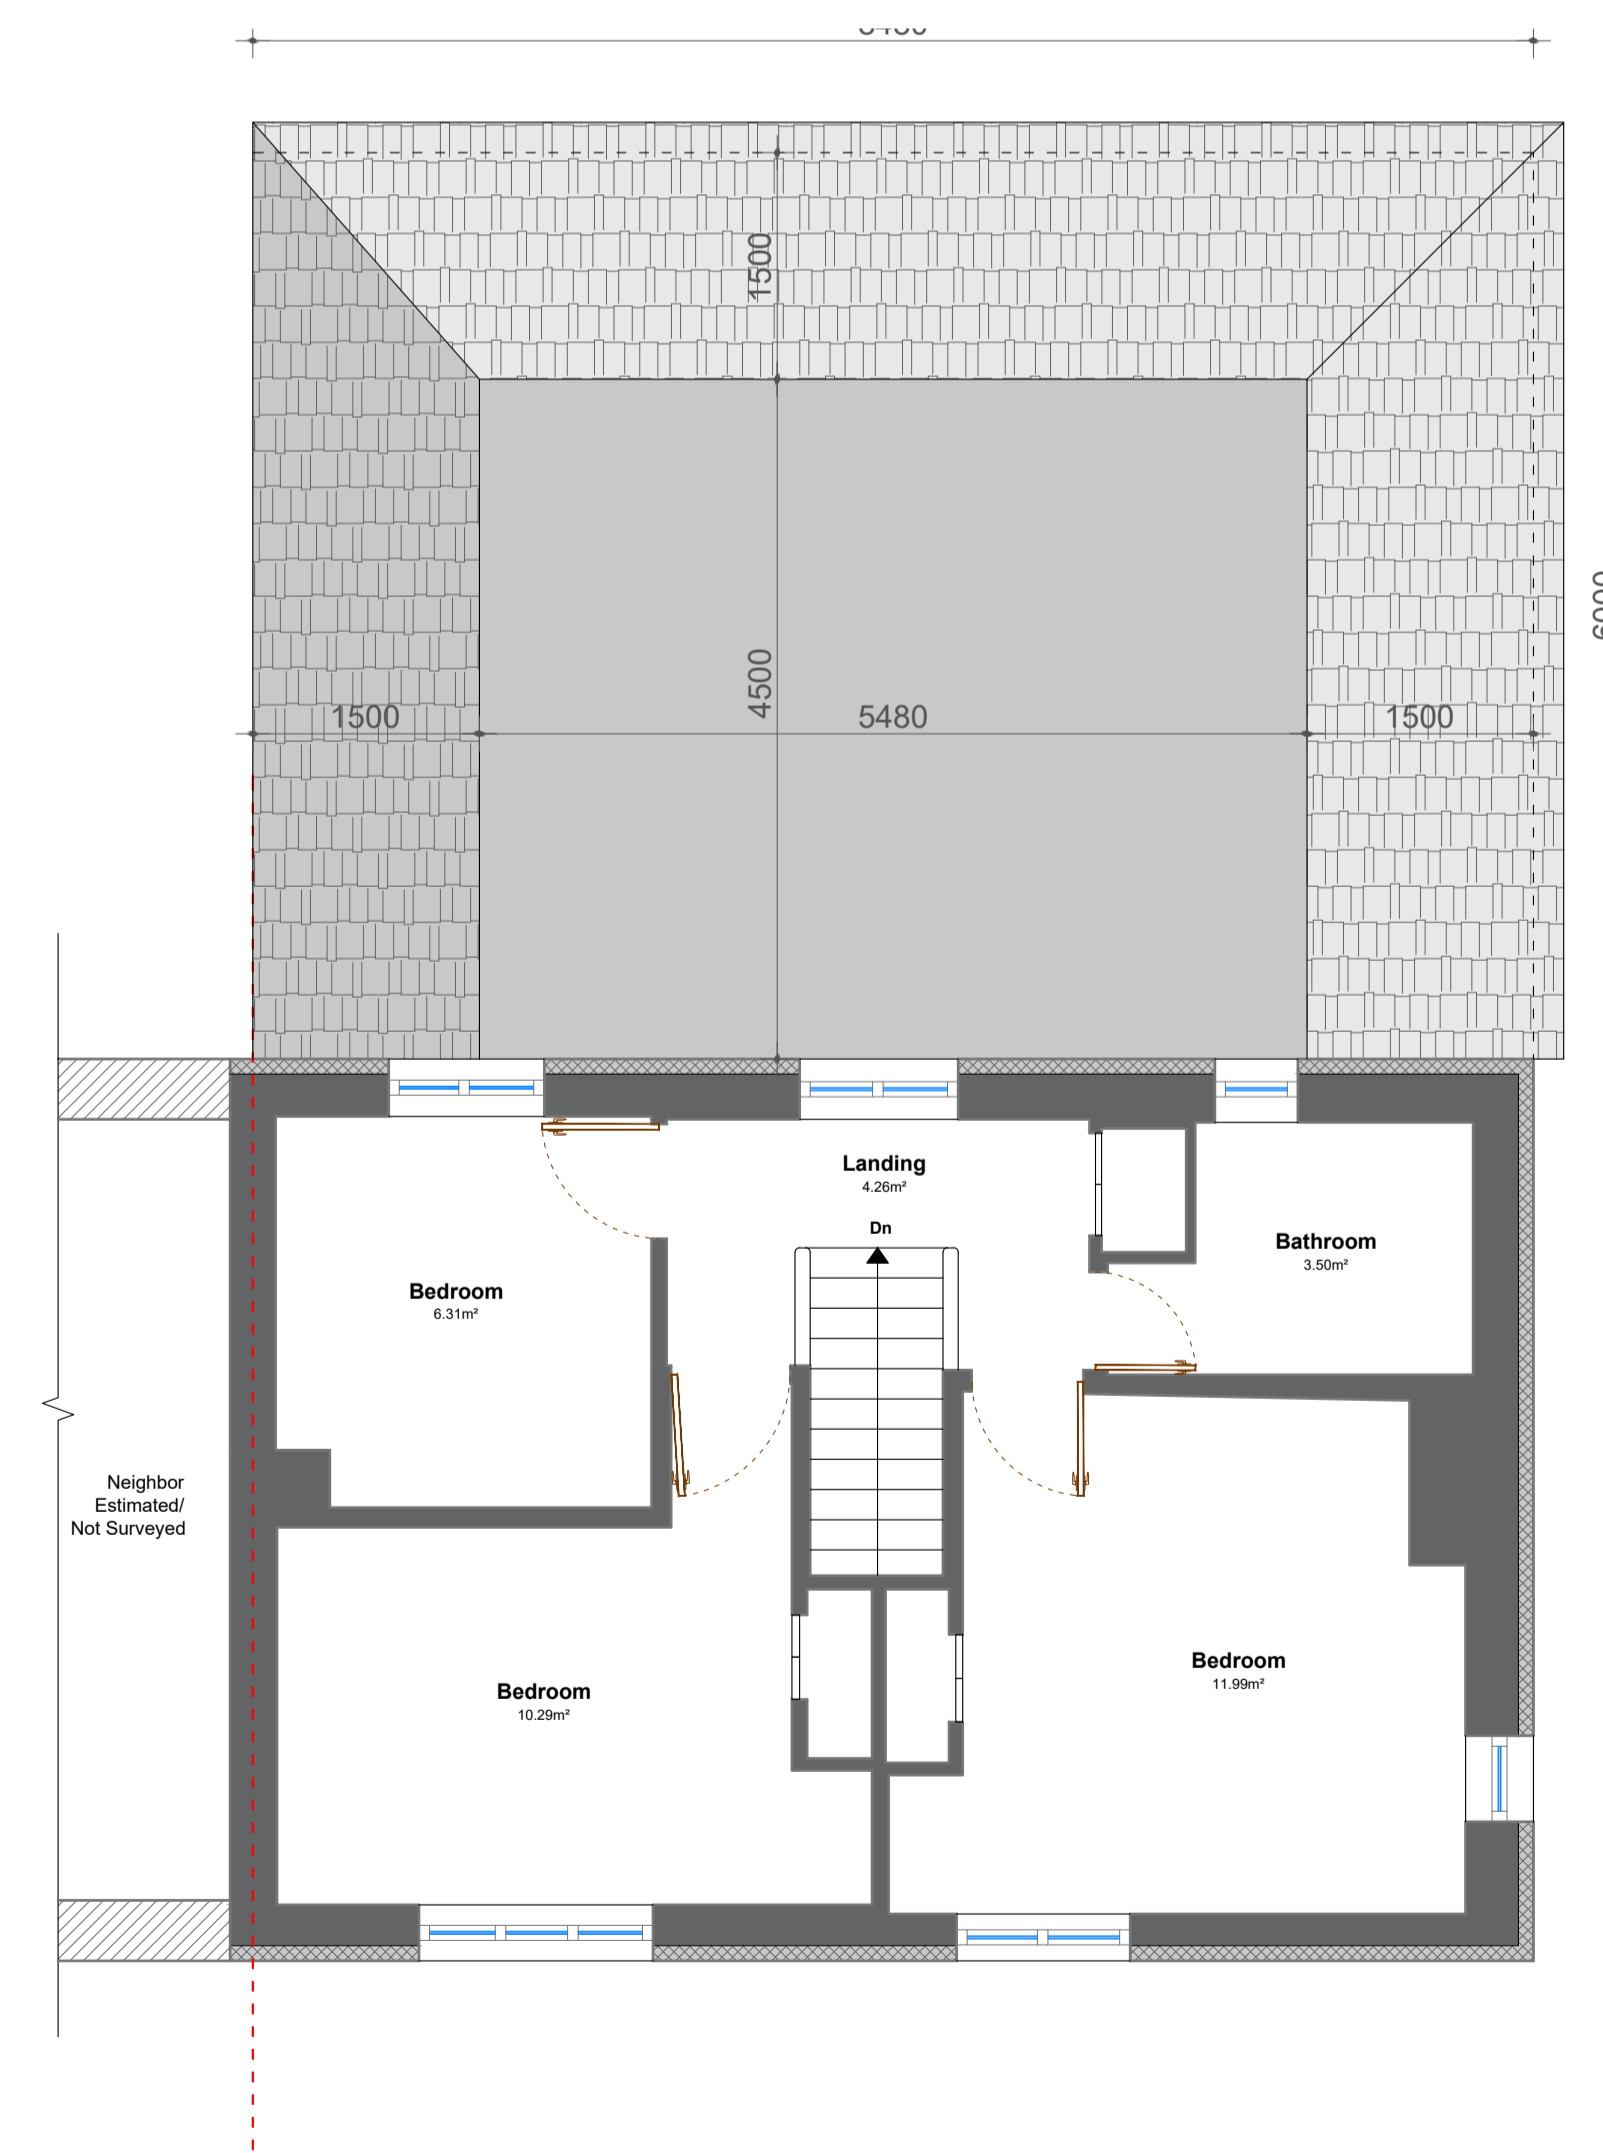

Proposed First
1:50

NOTES

1. This drawing is to be read in conjunction with all other architectural and structural drawings and specifications.
2. All dimensions are in millimeters unless stated otherwise.
3. Do not scale from this drawing unless for planning purposes.
4. The contractor is to ensure that all materials comply with the relevant British standards and have current agreement certificates.
5. All products to be fitted strictly in accordance with manufacturer's instructions.



MM
PLANNING &
ARCHITECTURE
MM PLANNING & ARCHITECTURE
EMAIL: INFO@MMPLANNING-ARCHITECTURE.CO.UK
CONTACT: 020 7302 3111

CLIENT

Mr. ---

PROJECT

45 Douglas Lane, Wraybury, Staines-upon-Thames,
Berkshire TW19 5NF


DRAWING TITLE

Existing and proposed plans

Issue Status: **FOR PLANNING**

Drawn: N/A	Checked: N/A	Date: March 2023
---------------	-----------------	---------------------


RIBA Stage: N/A	Scale: 1:50	Sheet Size: A1
--------------------	----------------	-------------------

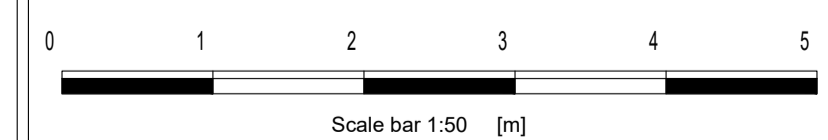


Drg. No: 2024/09/01	REV. P0
------------------------	---------

NOTES

1. This drawing is to be read in conjunction with all other architectural and structural drawings and specifications.
2. All dimensions are in millimeters unless stated otherwise.
3. Do not scale from this drawing unless for planning purposes.
4. The contractor is to ensure that all materials comply with the relevant British standards and have current agreement certificates.
5. All products to be fitted strictly in accordance with manufacturer's instructions.

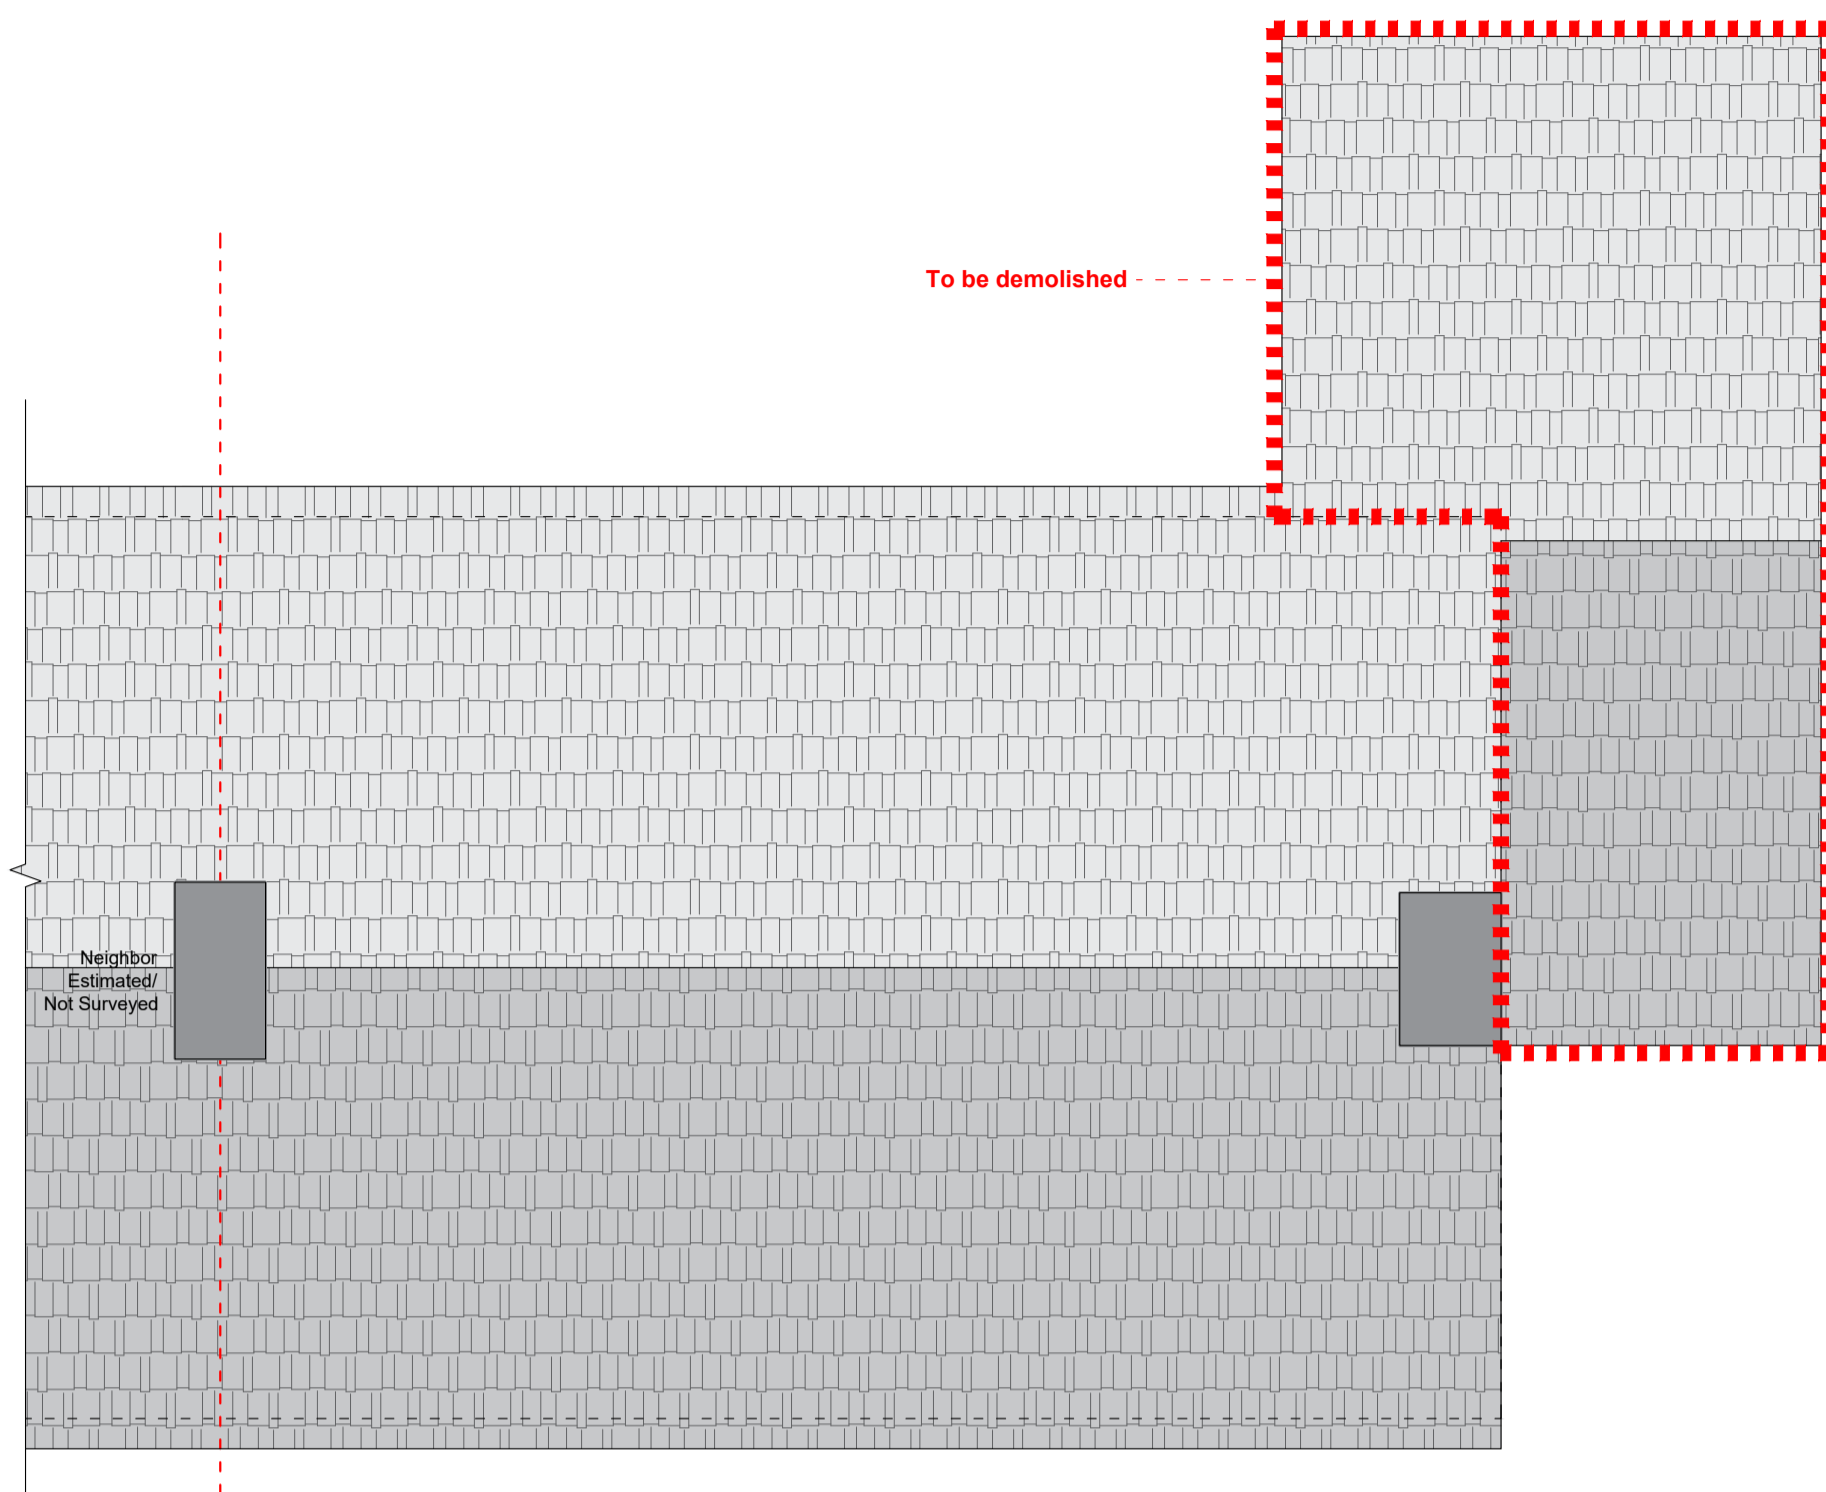

Existing Roof Plan
1:50

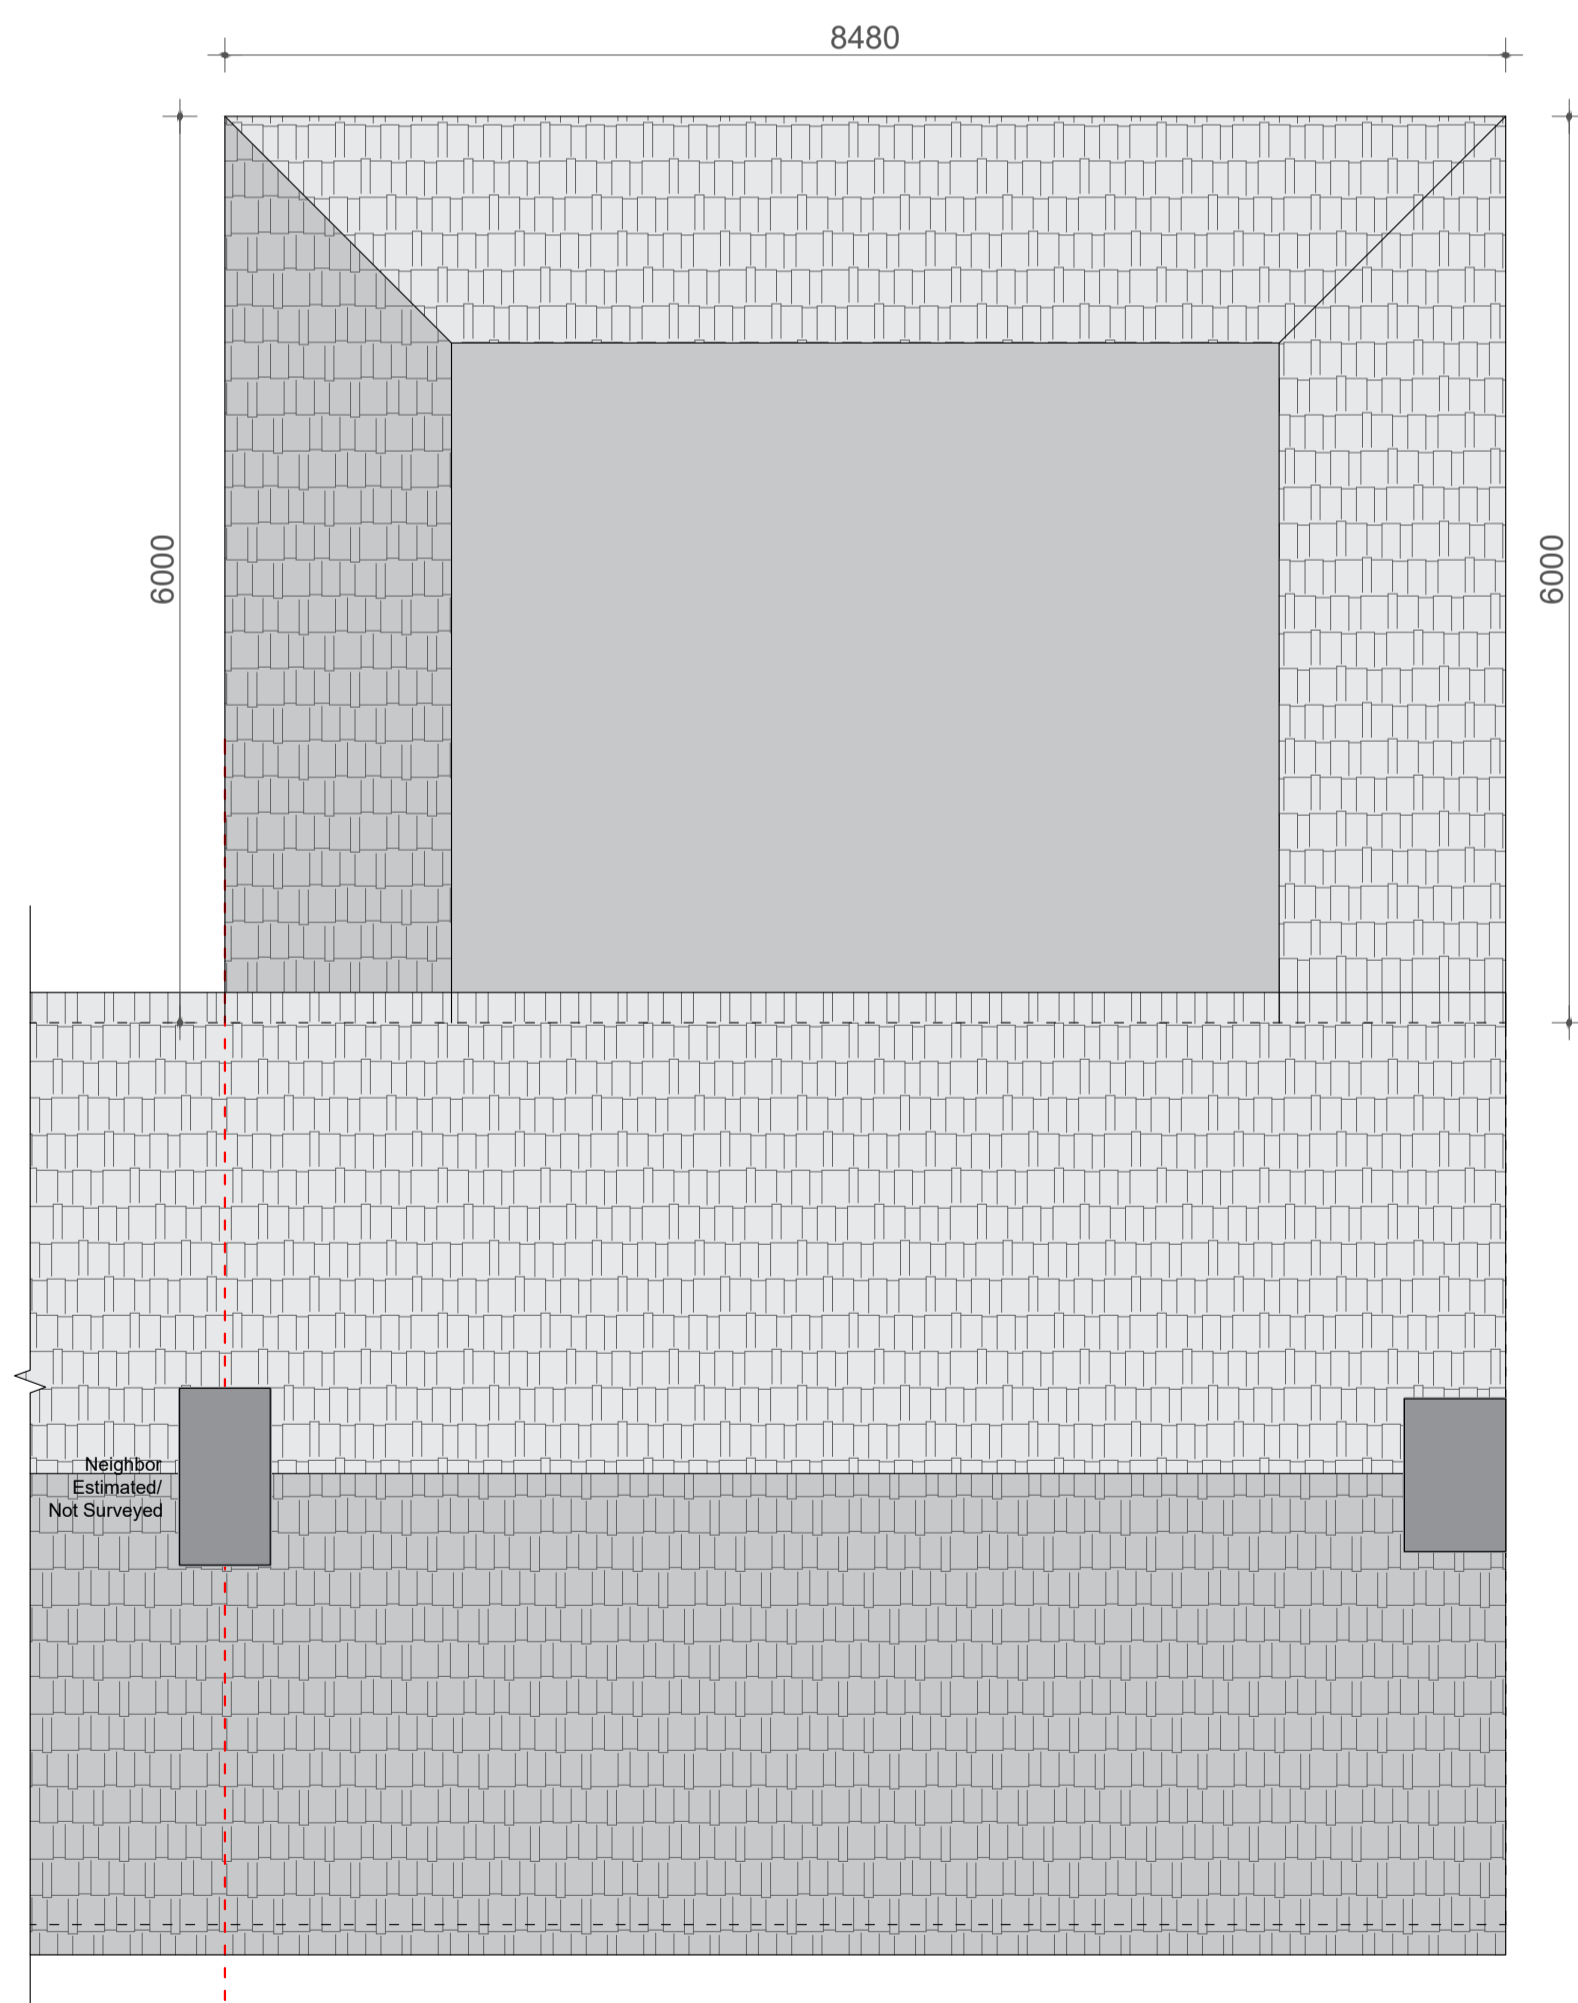

Proposed Roof Plan
1:50



PLANNING &
ARCHITECTURE

MM PLANNING & ARCHITECTURE
EMAIL INFO@MMPLANNING-ARCHITECTURE.CO.UK
CONTACT 020 7302 3111

CLIENT

Mr. ---

PROJECT

45 Douglas Lane, Wraysbury, Staines-upon-Thames,
Berkshire TW19 5NF


DRAWING TITLE

Existing and proposed roof plan


Issue Status: **FOR PLANNING**

Drawn: N/A	Checked: N/A	Date: March 2023
---------------	-----------------	---------------------

RIBA Stage: N/A	Scale: 1:50	Sheet Size: A1
--------------------	----------------	-------------------

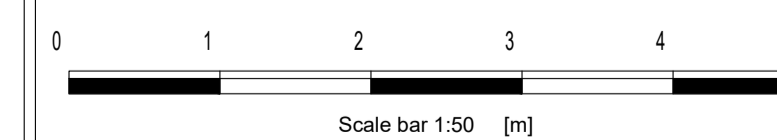

Dwg. No: 2024/09/02	REV. P0
------------------------	---------

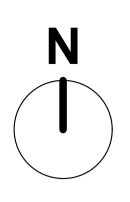

NOTES

1. This drawing is to be read in conjunction with all other architectural and structural drawings and specifications.
2. All dimensions are in millimeters unless stated otherwise.
3. Do not scale from this drawing unless for planning purposes. building notes:
4. The contractor is to ensure that all materials comply with the relevant British standards and have current agreement certificates
5. All products to be fitted strictly in accordance with manufacturer's instructions



PLANNING & ARCHITECTURE
 MM PLANNING & ARCHITECTURE
 EMAIL: INFO@MMPLANNING-ARCHITECTURE.CO.UK
 CONTACT: 020 7302 3111

CLIENT

 Mr. --- ---




PROJECT
 45 Douglas Lane, Wrybury, Staines-upon-Thames,
 Berkshire TW19 5NF

DRAWING TITLE
 Site and block map

Issue Status: **FOR PLANNING**

Drawn: N/A	Checked: N/A	Date: March 2023
---------------	-----------------	---------------------

RIBA Stage: N/A	Scale: 1:150 / 1:1250	Sheet Size: A1
--------------------	--------------------------	-------------------

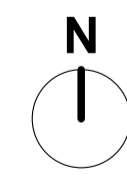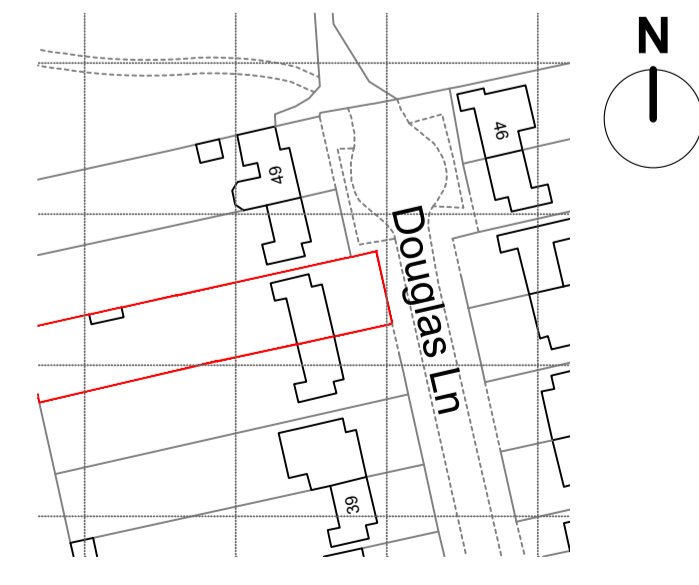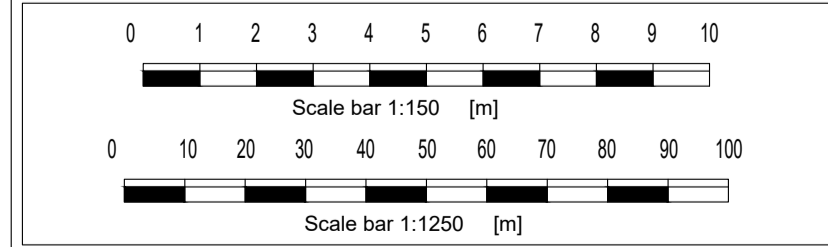

Site Map
1:150

Block Map
1:1250


Dwg. No: 2024/09/03	REV.	P0
------------------------	------	----

NOTES

1. This drawing is to be read in conjunction with all other architectural and structural drawings and specifications.
2. All dimensions are in millimeters unless stated otherwise.
3. Do not scale from this drawing unless for planning purposes, building notes:
4. The contractor is to ensure that all materials comply with the relevant British standards and have current agreement certificates
5. All products to be fitted strictly in accordance with manufacturer's instructions




Existing Side R
1:50

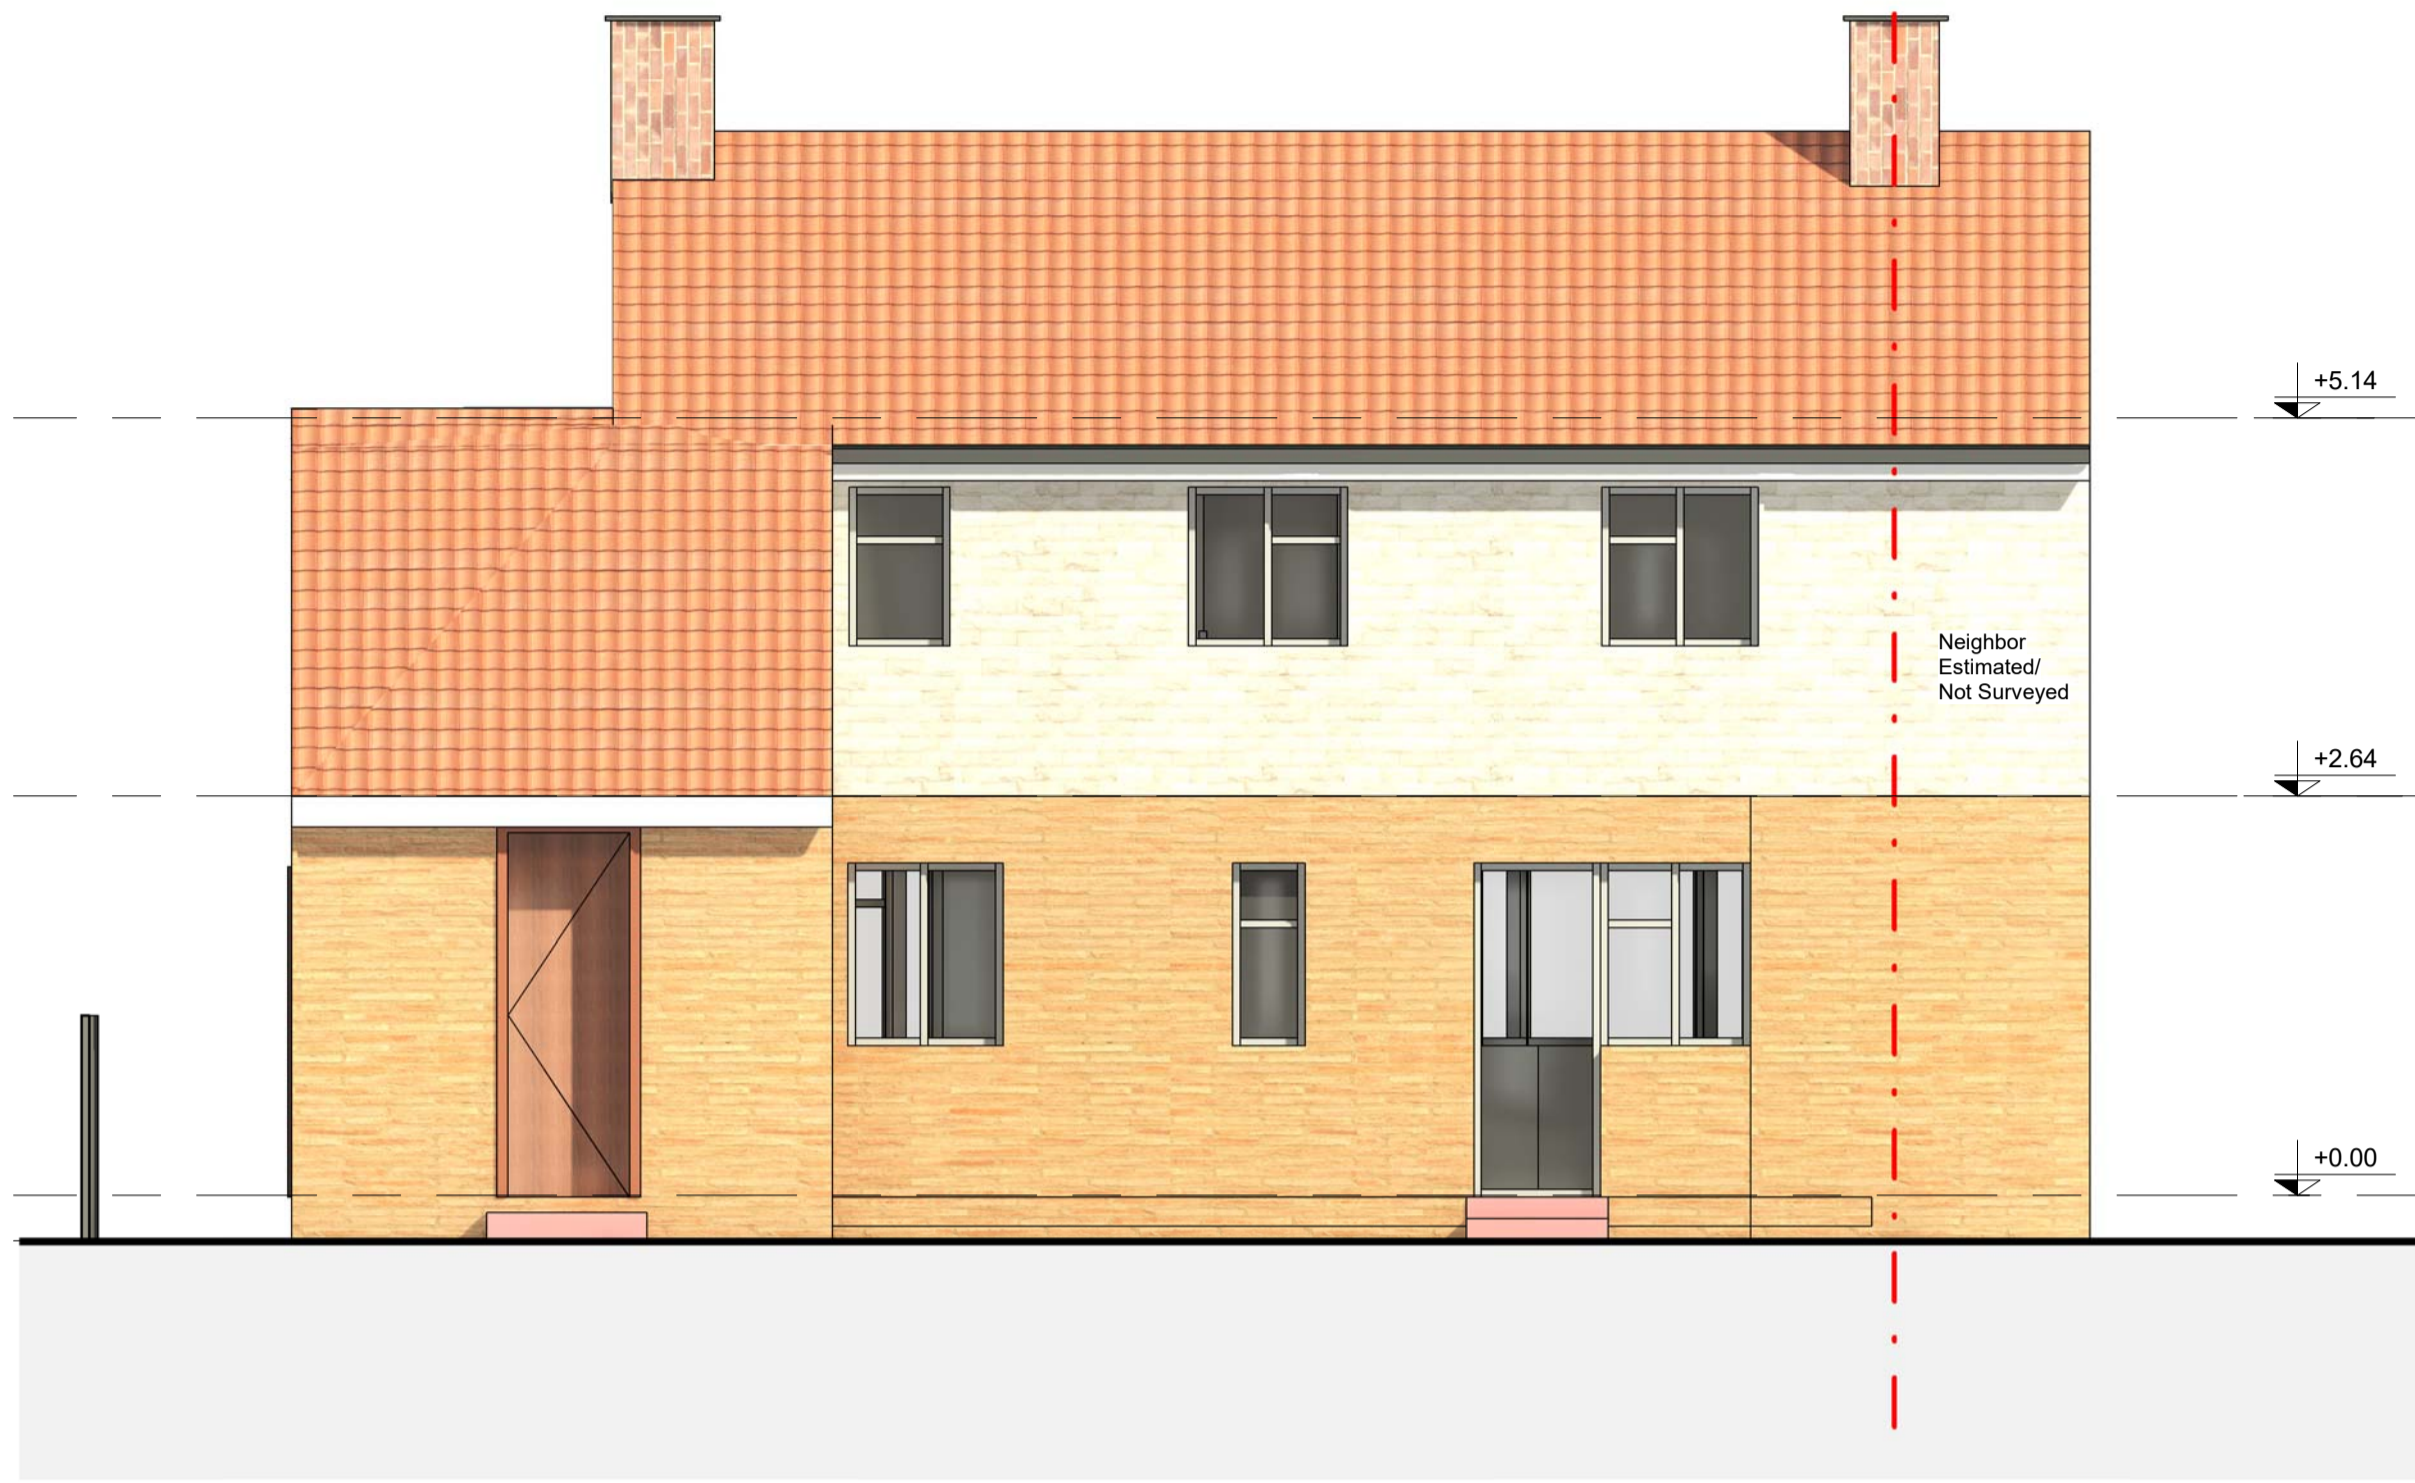

Existing Rear
1:50



Proposed Side R
1:50

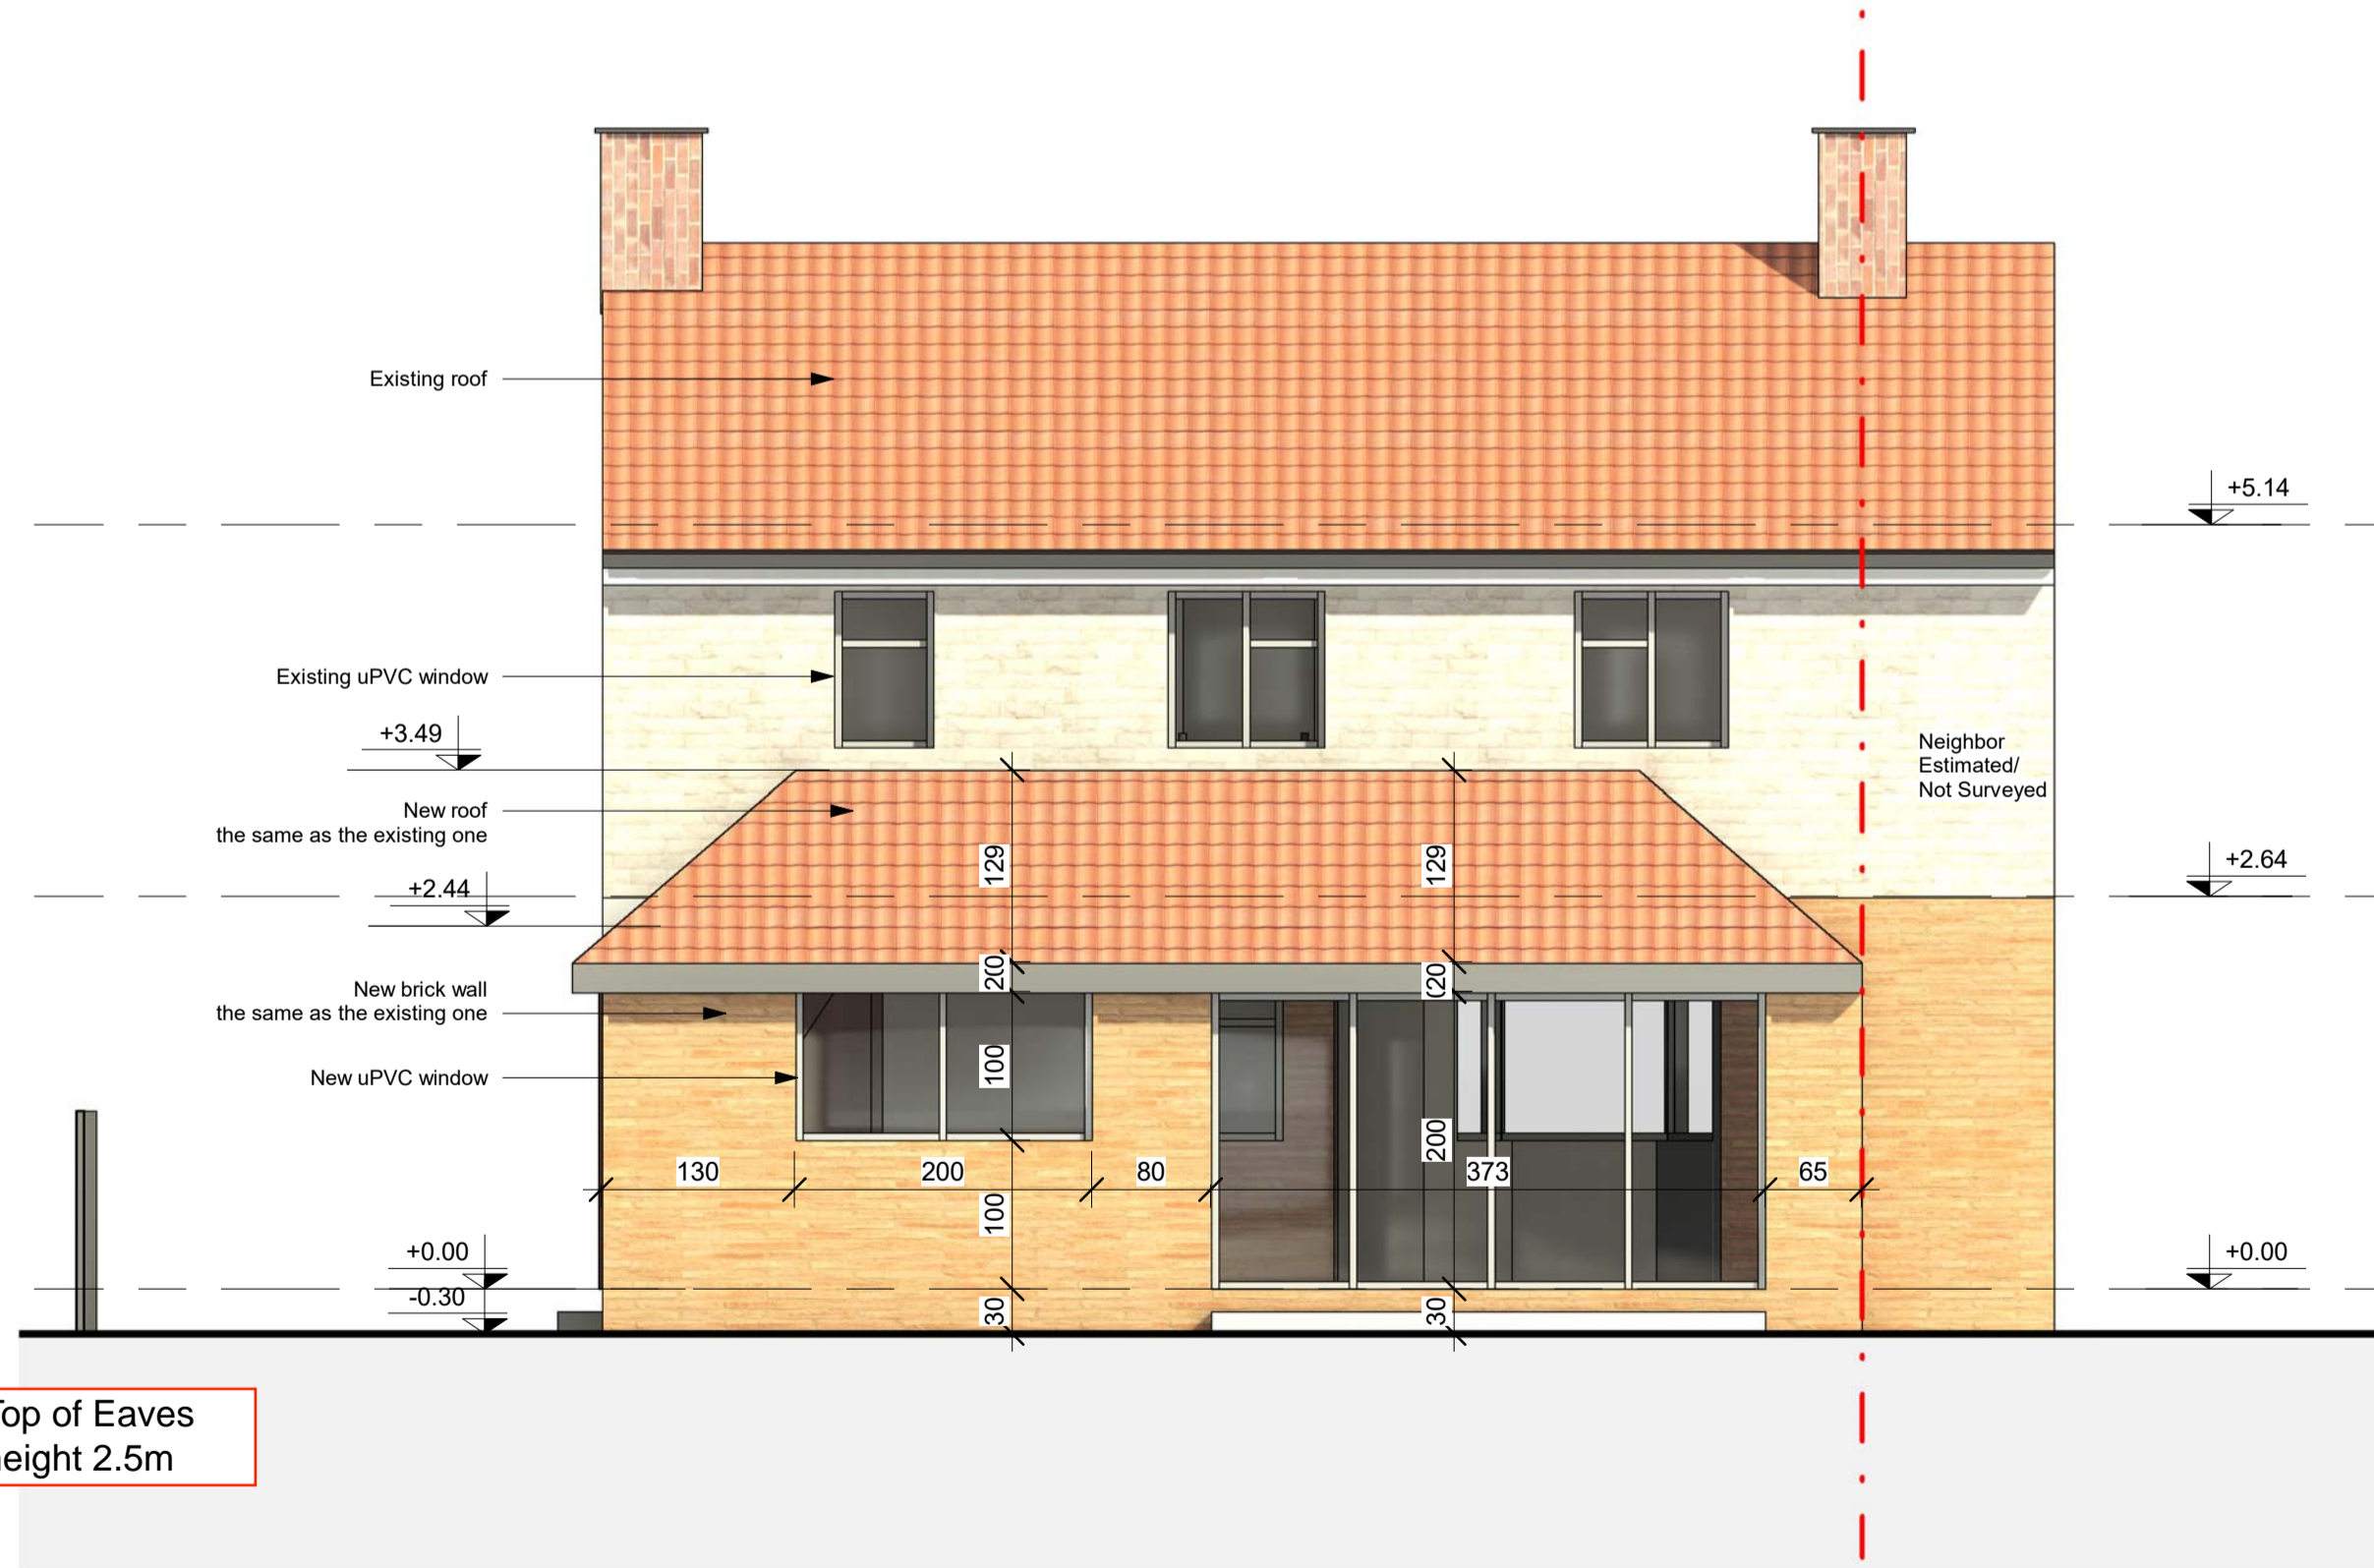

Proposed Rear
1:50

Top of Eaves
height 2.5m



MM PLANNING & ARCHITECTURE
MM PLANNING & ARCHITECTURE
EMAIL INFO@MMPLANNING-ARCHITECTURE.CO.UK
CONTACT 020 7302 3111

CLIENT

Mr. ---


PROJECT
45 Douglas Lane, Wrybury,
Berkshire TW19 5NF

DRAWING TITLE
Existing and proposed elevations

Issue Status: **FOR PLANNING**

Drawn: N/A	Checked: N/A	Date: March 2023
---------------	-----------------	---------------------

RIBA Stage: N/A	Scale: 1:50	Sheet size: A1
--------------------	----------------	-------------------

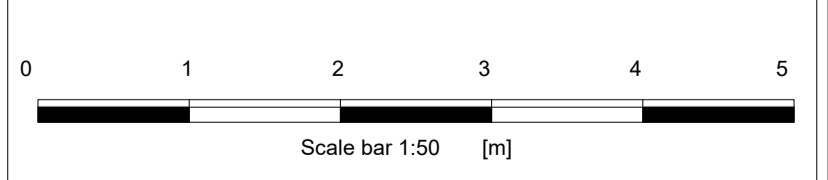


Dwg. no: 2024/09/04	REV. P0
------------------------	------------

NOTES

1. This drawing is to be read in conjunction with all other architectural and structural drawings and specifications.
2. All dimensions are in millimeters unless stated otherwise.
3. Do not scale from this drawing unless for planning purposes, building notes:
4. The contractor is to ensure that all materials comply with the relevant British standards and have current agreement certificates.
5. All products to be fitted strictly in accordance with manufacturer's instructions.




Existing Front
1:50

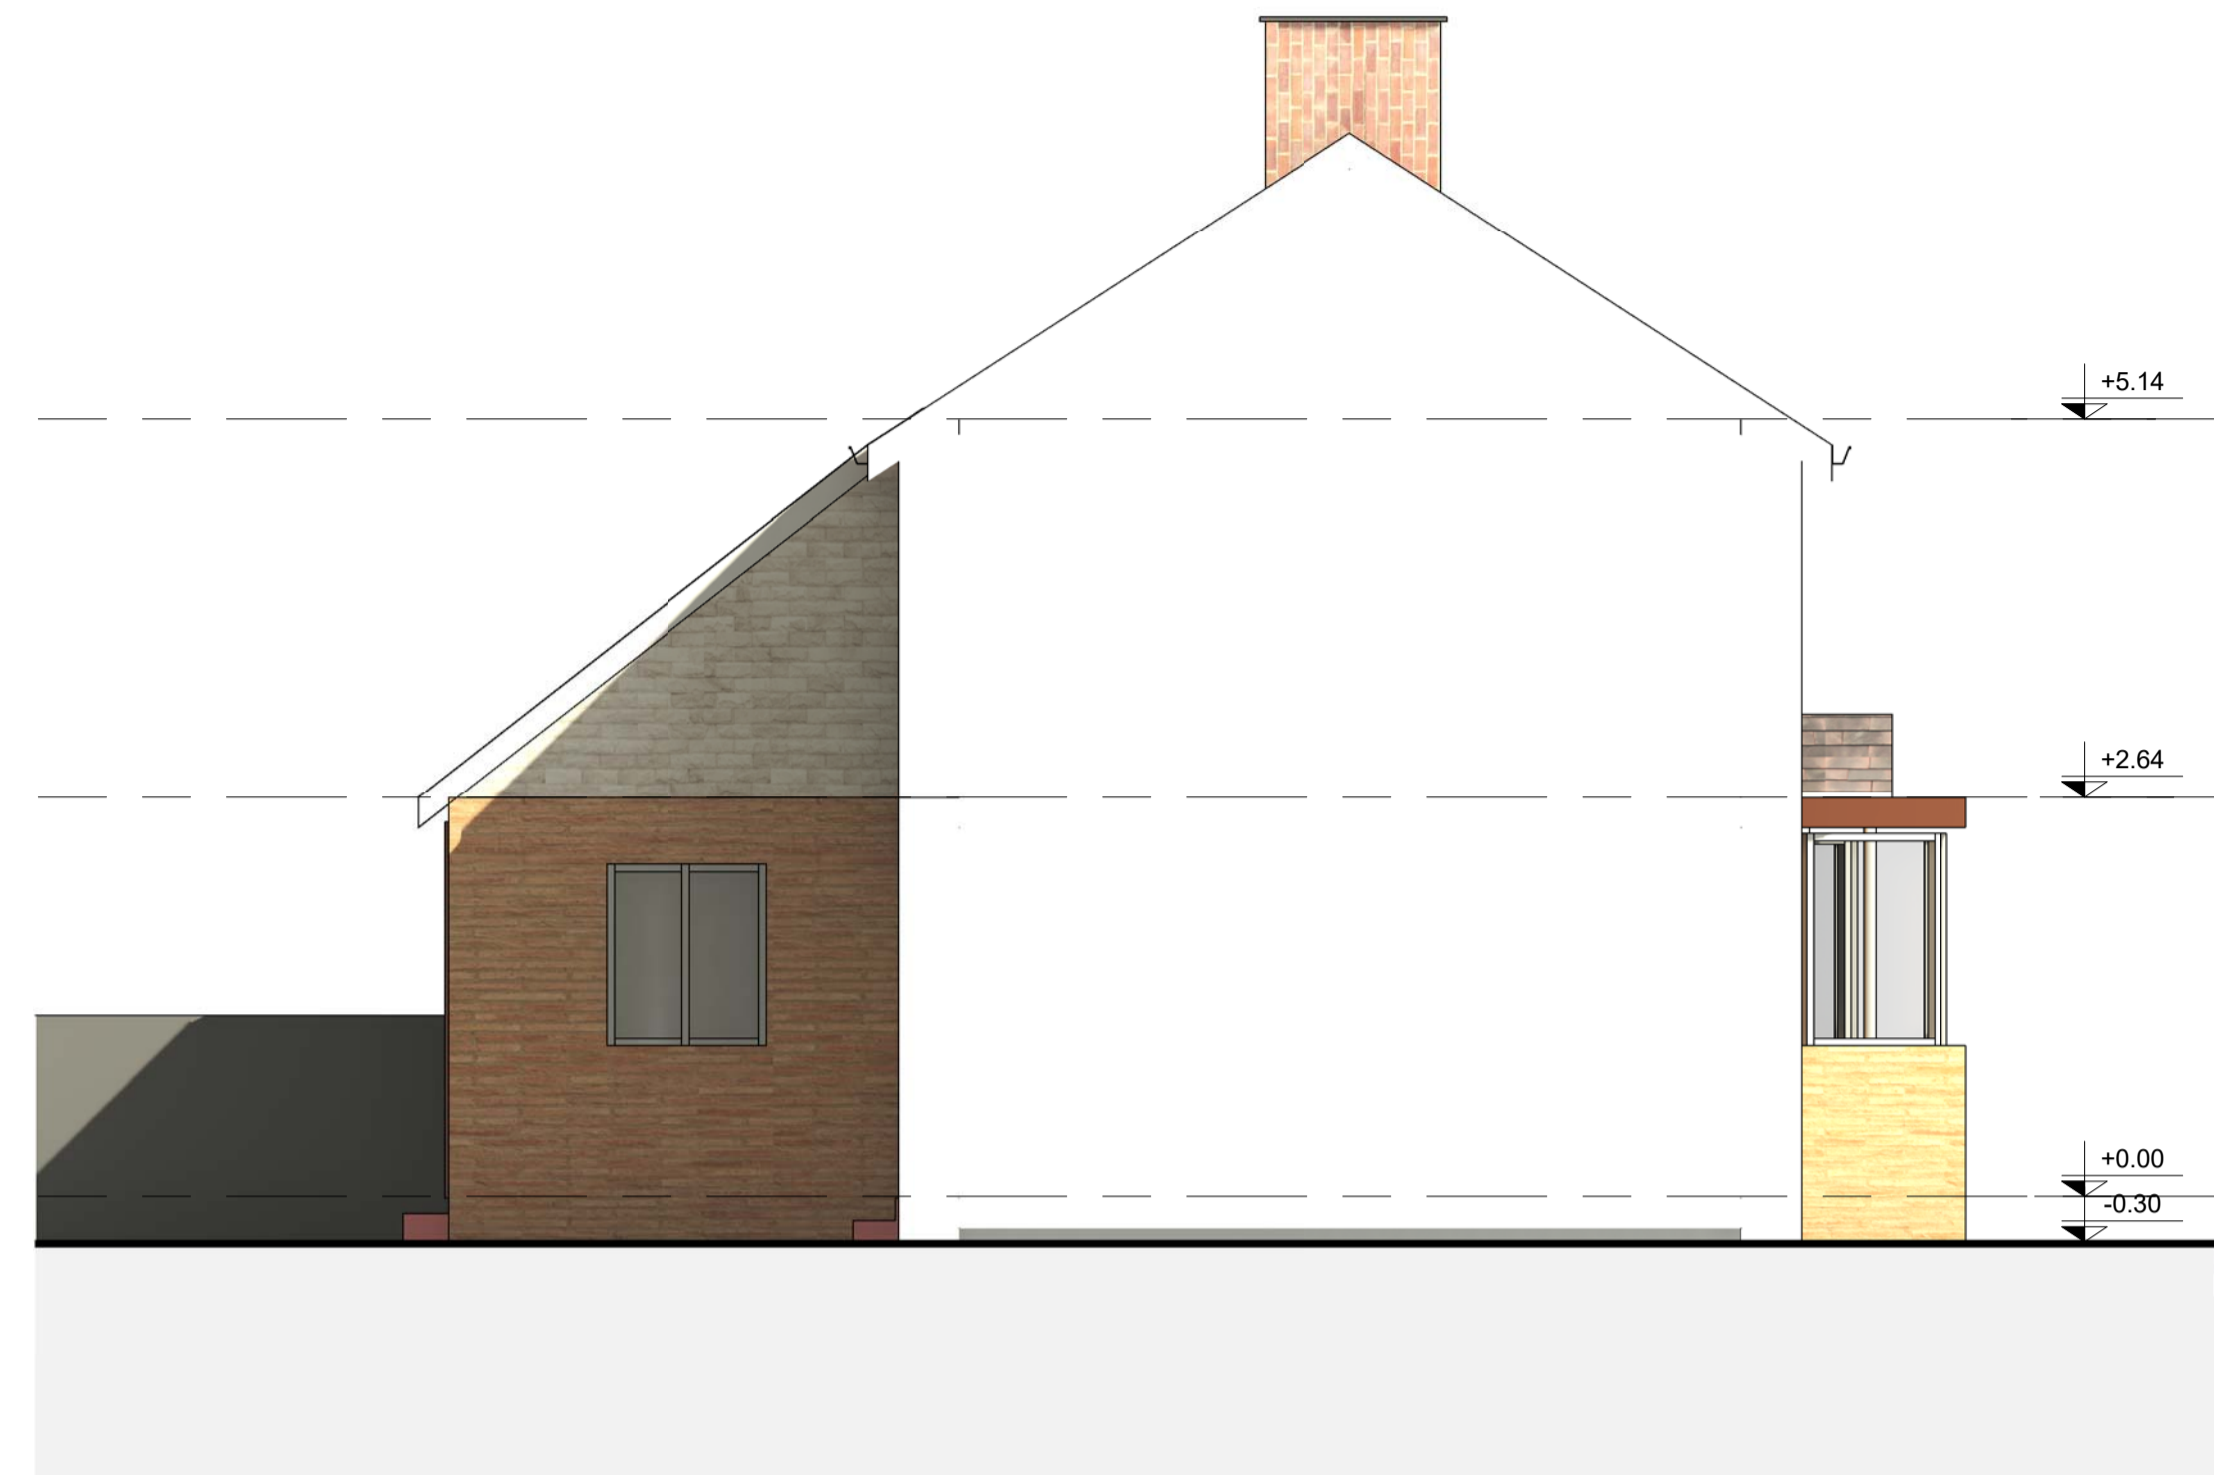

Existing Side L
1:50



Proposed Front
1:50

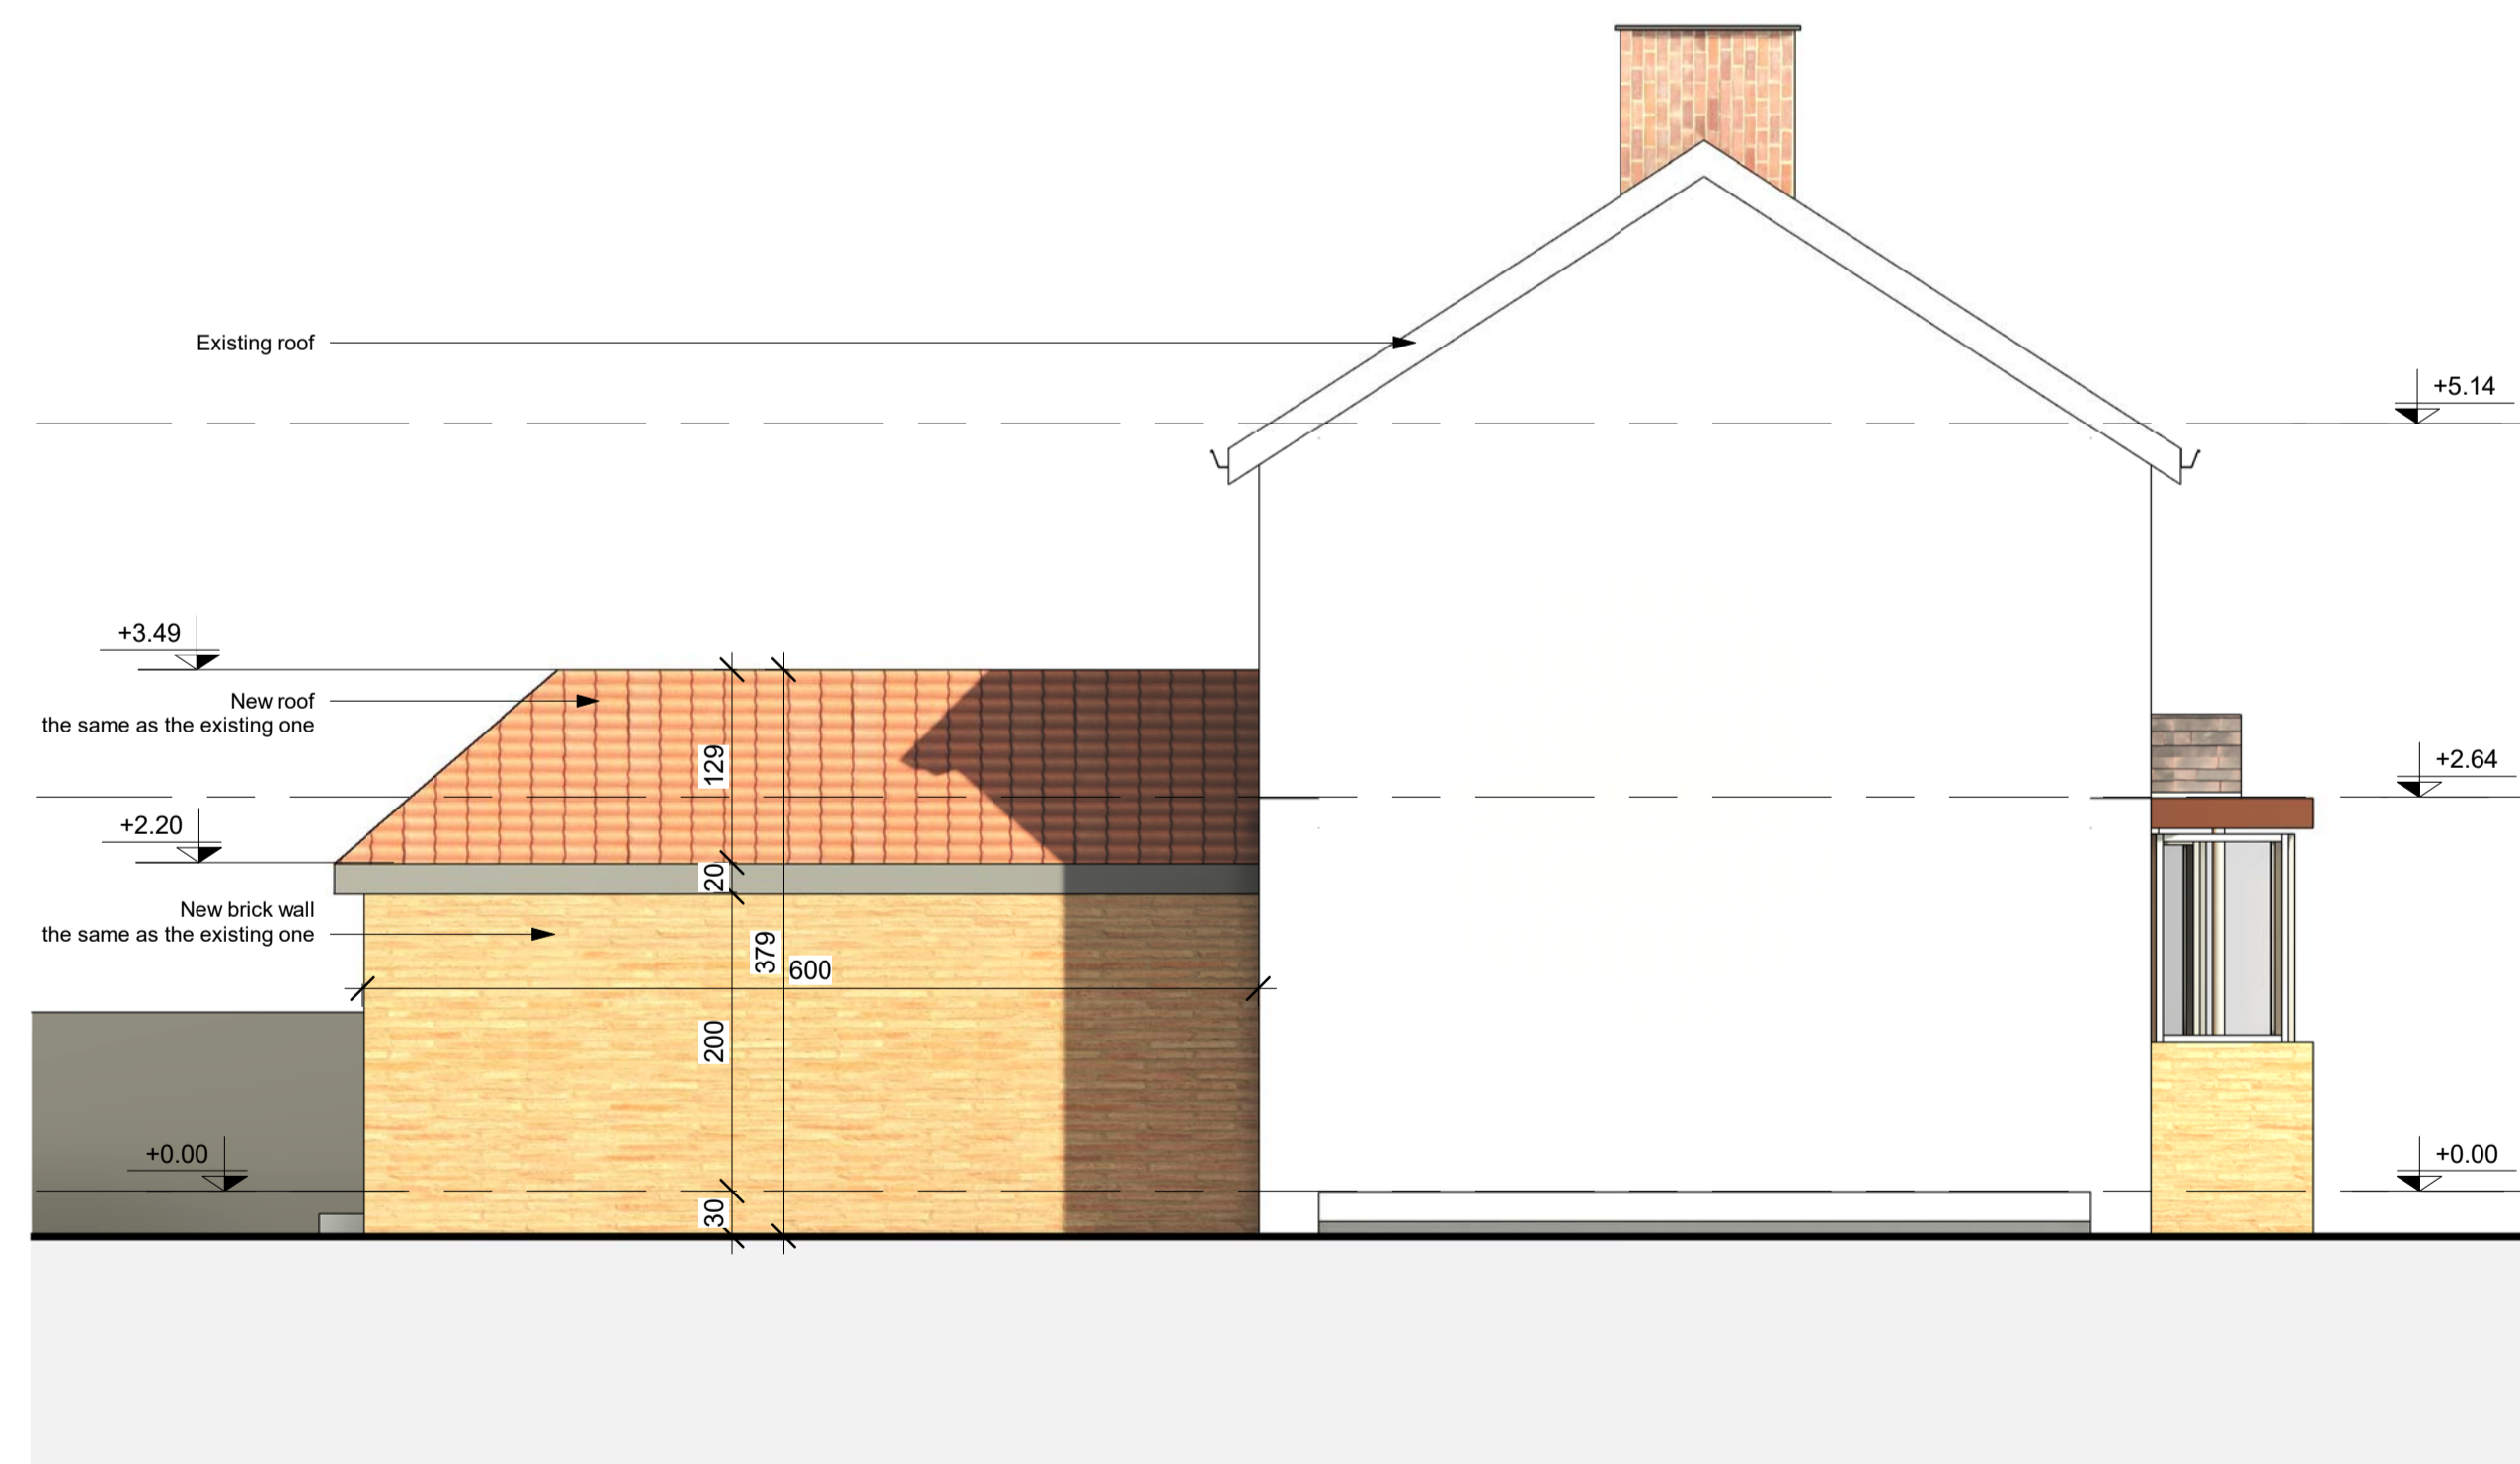

Proposed Side L
1:50



MM PLANNING & ARCHITECTURE
MM PLANNING & ARCHITECTURE
EMAIL INFO@MMPLANNING-ARCHITECTURE.CO.UK
CONTACT 020 7302 3111

CLIENT

Mr. ---


PROJECT
45 Douglas Lane, Wraysbury
Berkshire TW19 5NF

DRAWING TITLE
Existing and proposed elevations


Issue Status: **FOR PLANNING**

Drawn: N/A	Checked: N/A	Date: March 2023
---------------	-----------------	---------------------


RIBA Stage: N/A	Scale: 1:50	Sheet size: A1
--------------------	----------------	-------------------

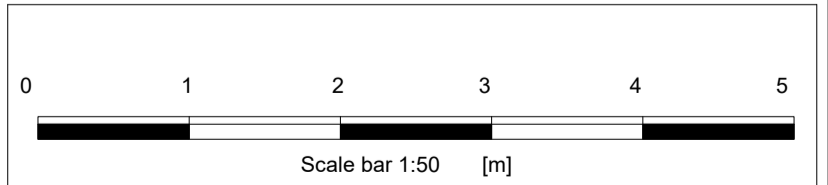


Dwg. no: 2024/09/05	REV.	P0
------------------------	------	----

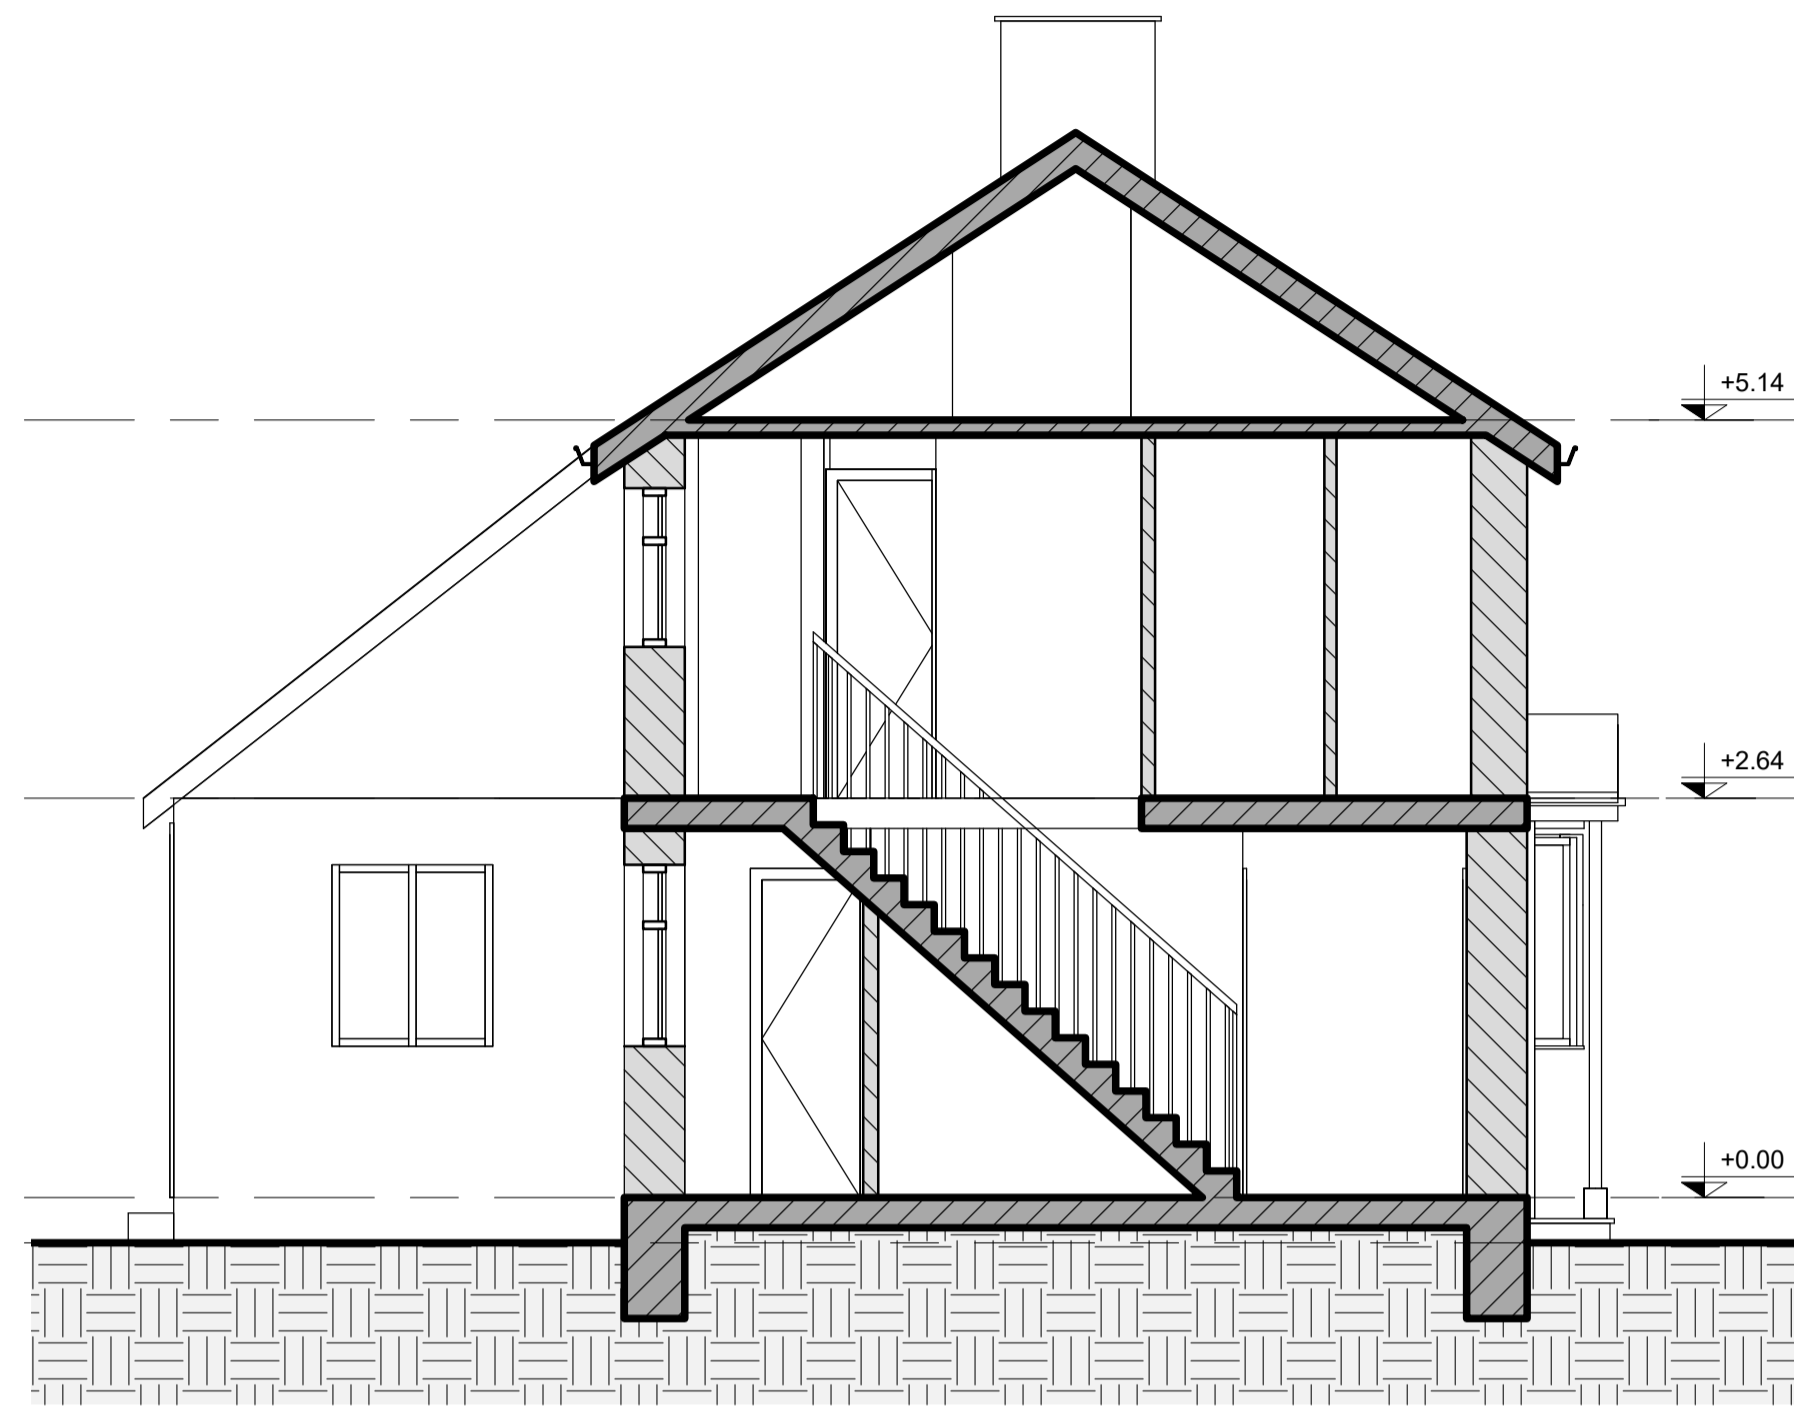


Existing Transverse Section
1:50

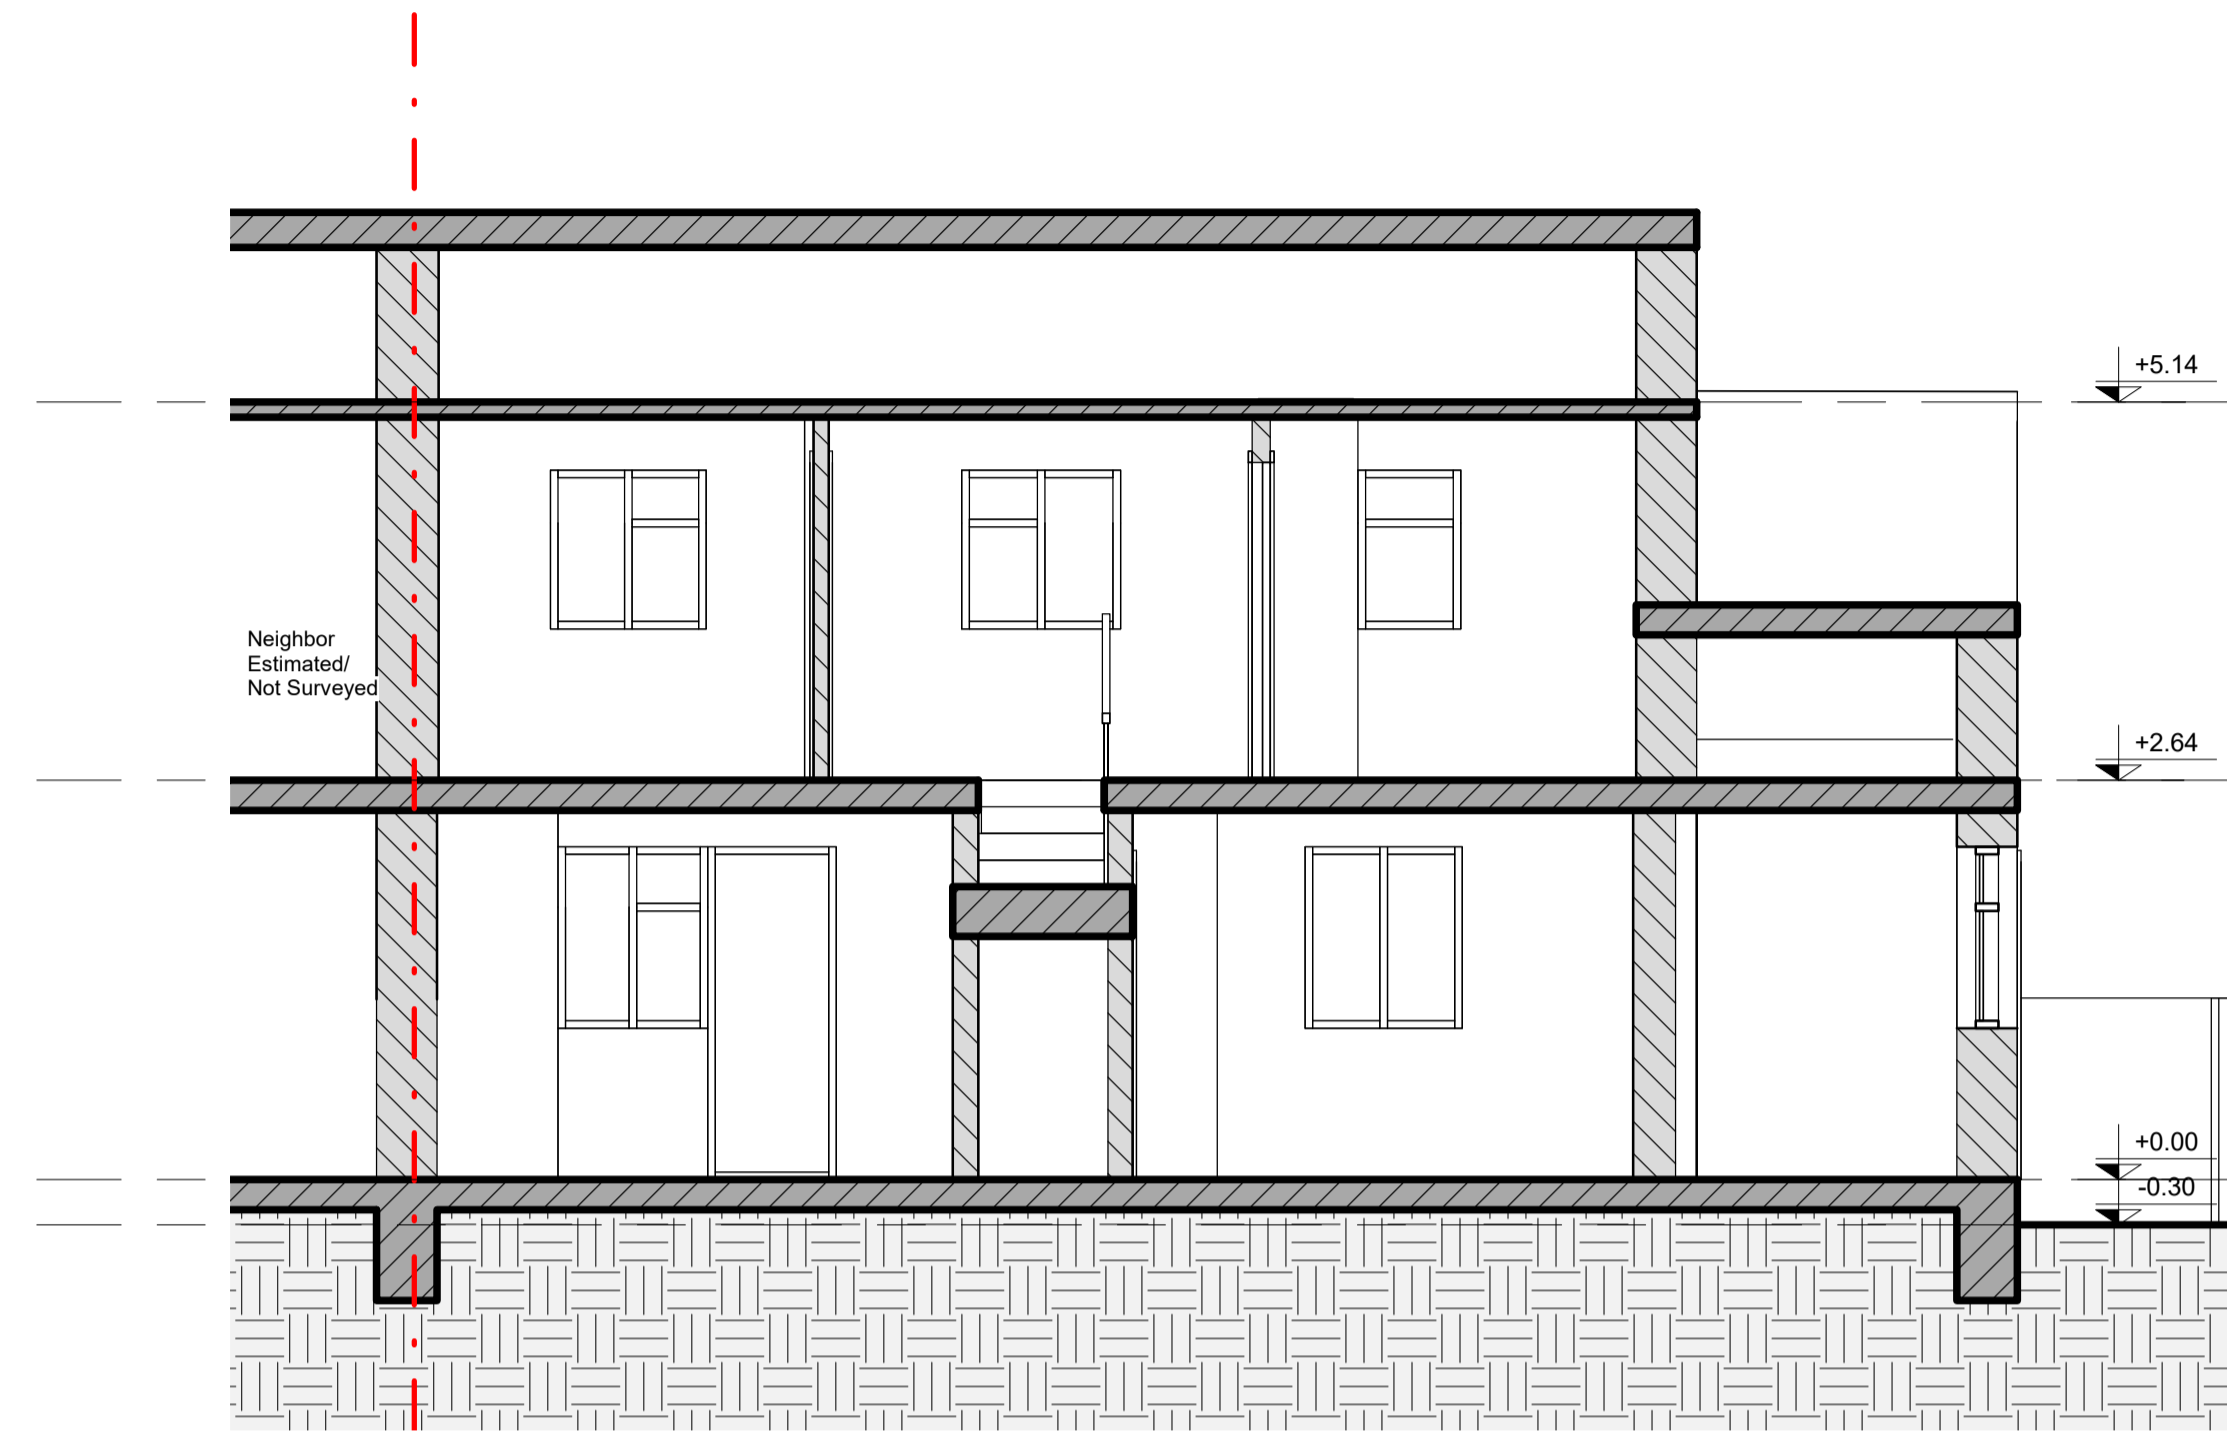

Existing Longitudinal Section
1:50

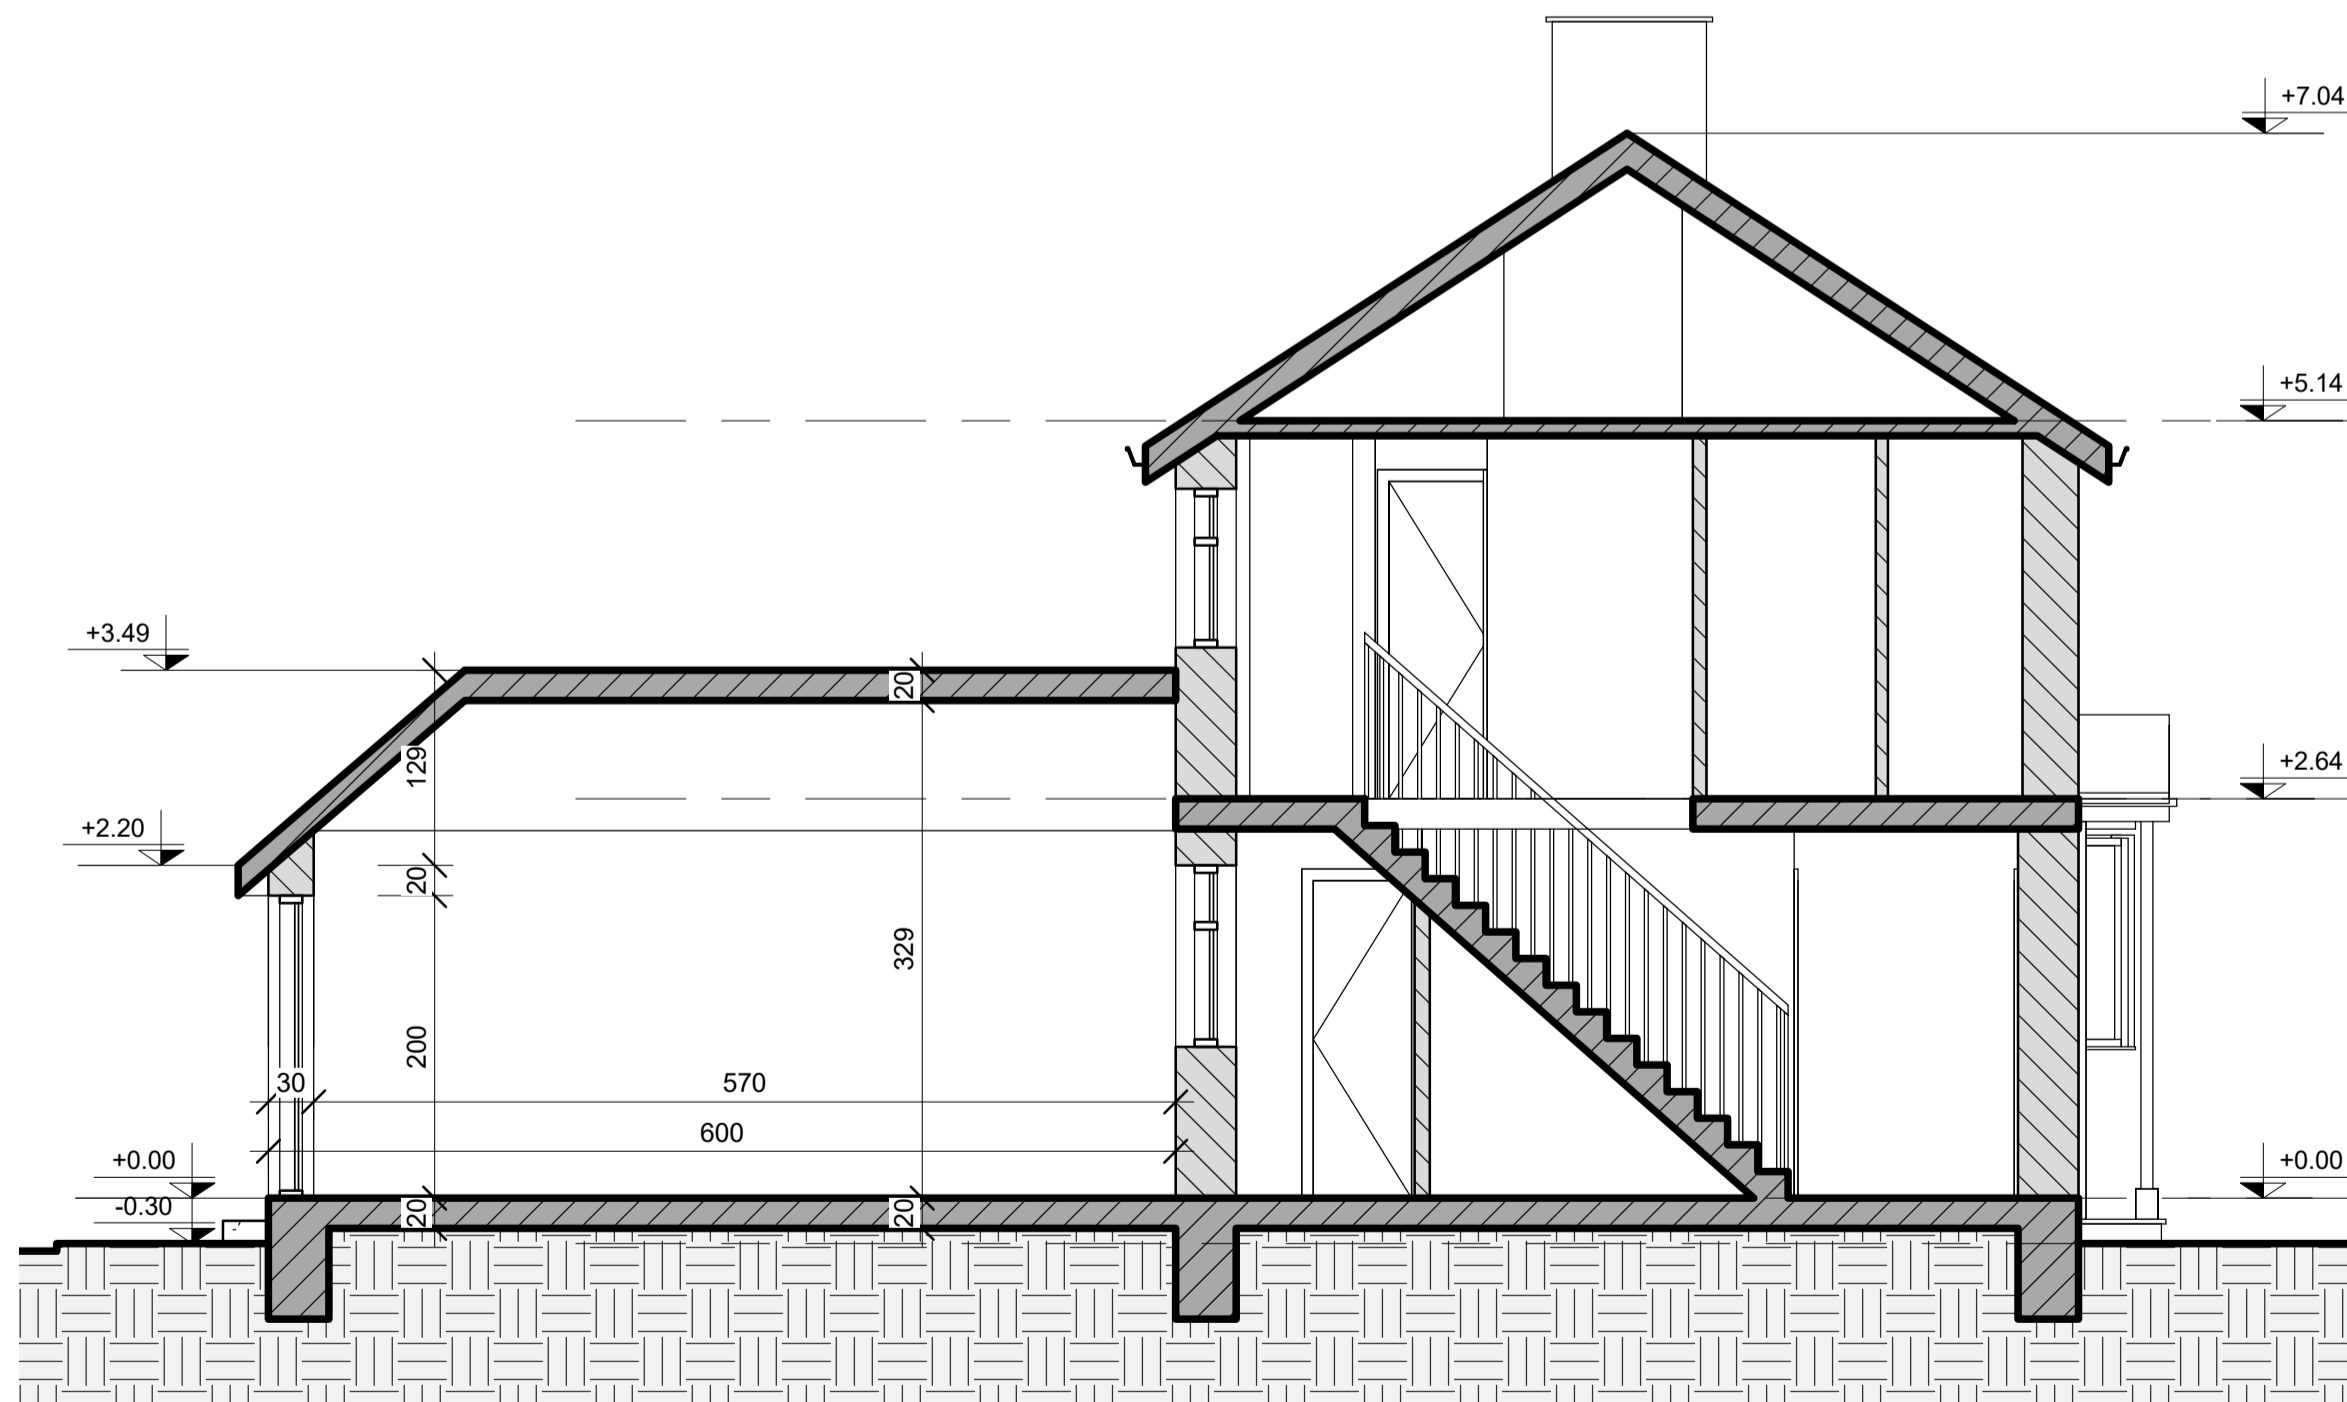

Proposed Transverse Section
1:50

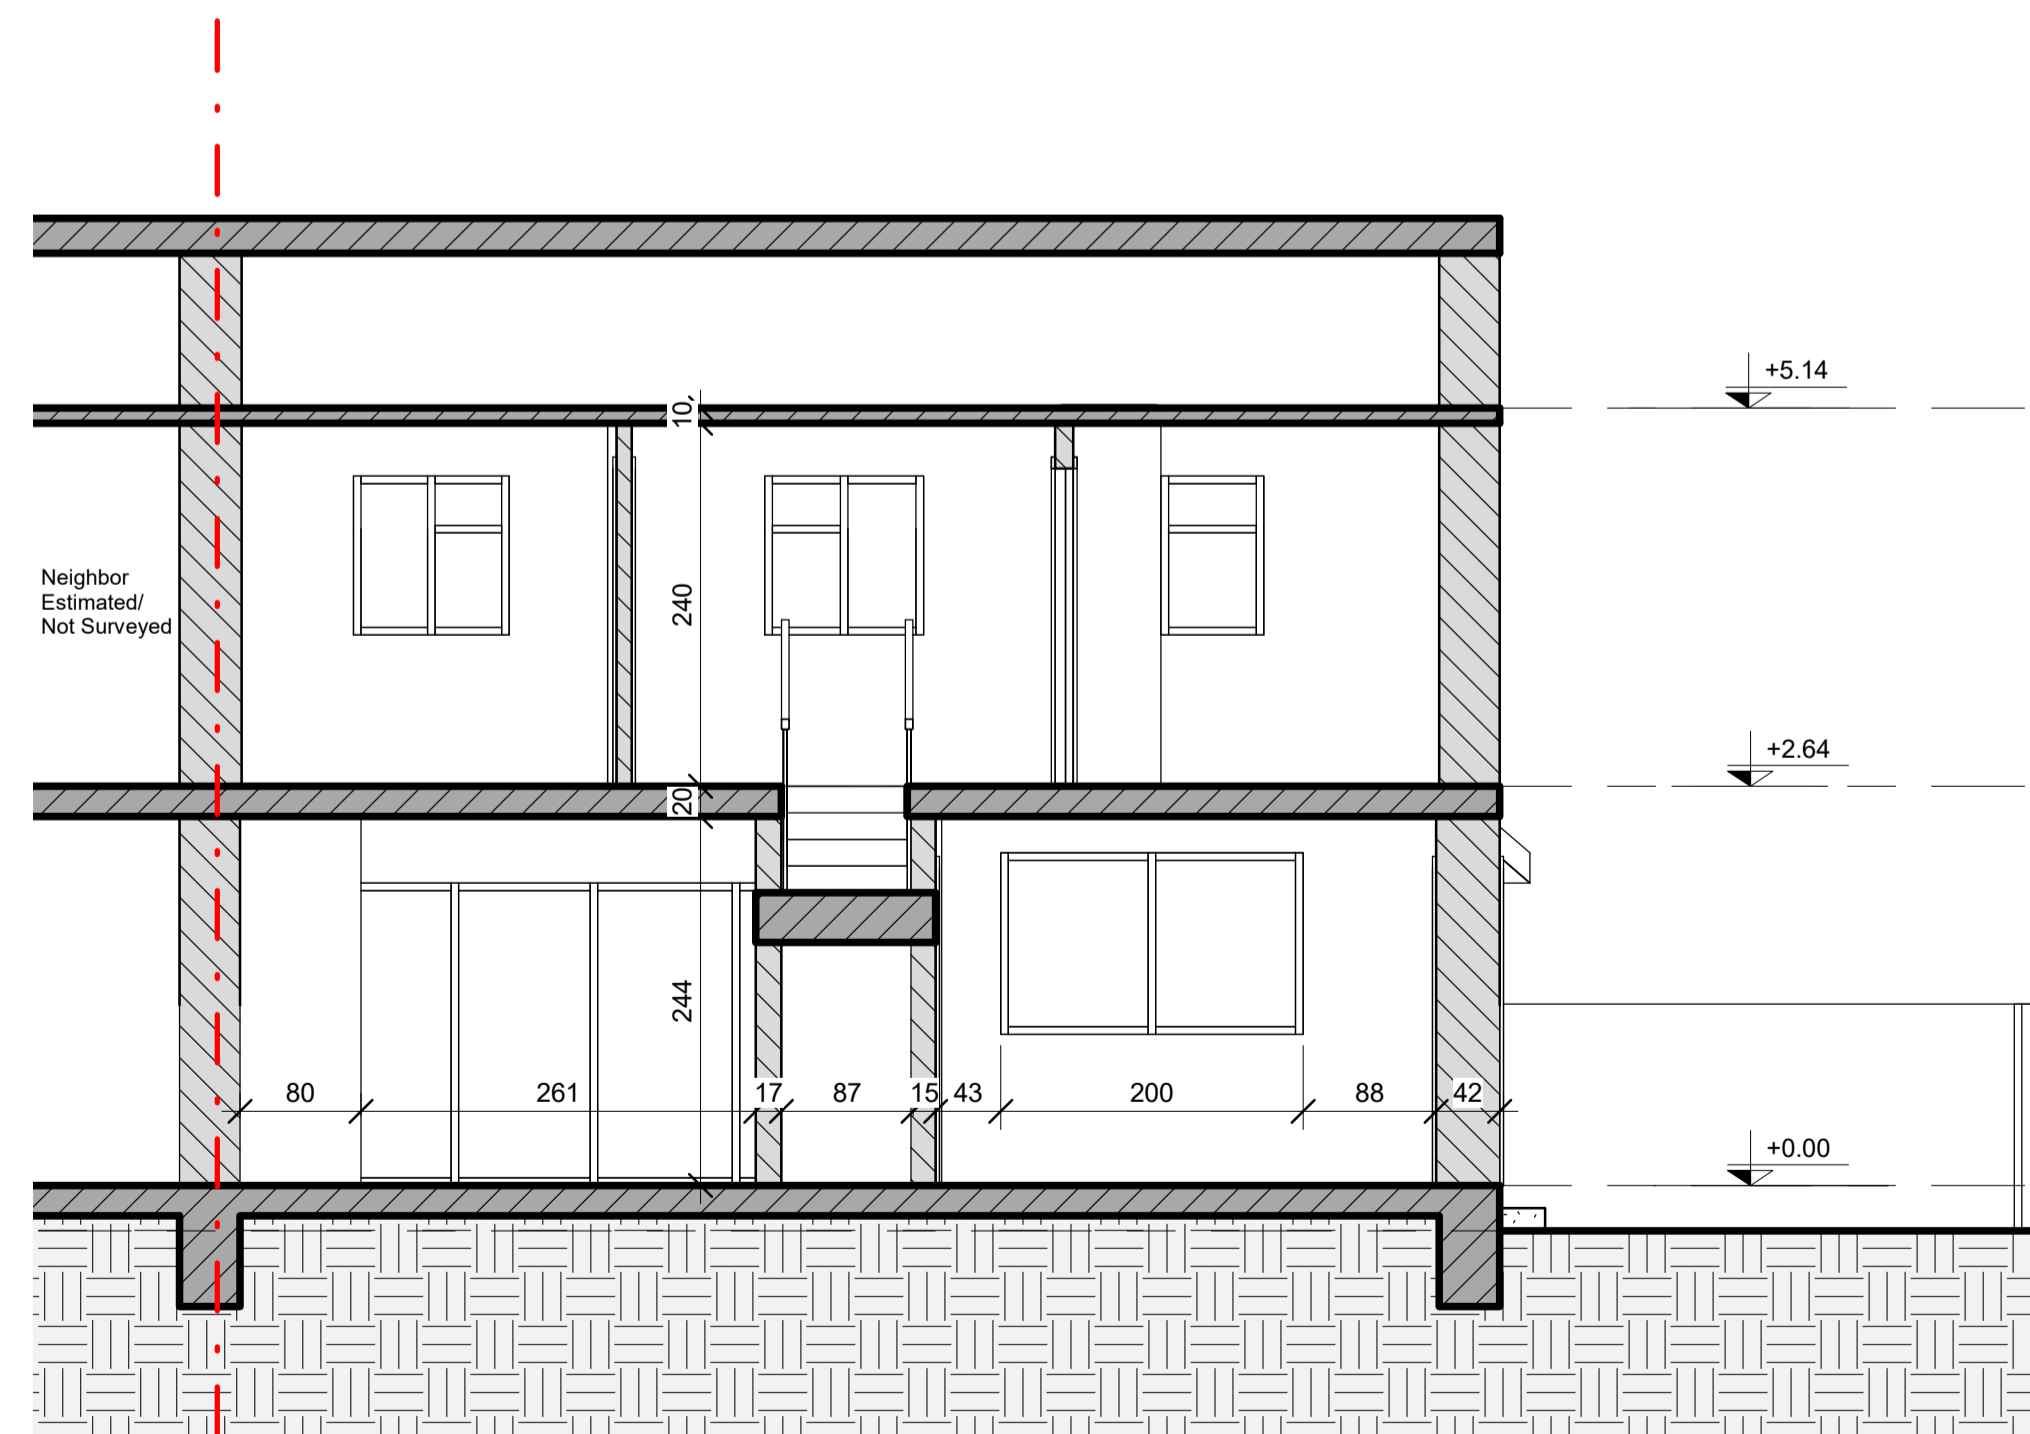

Proposed Longitudinal Section
1:50

NOTES

1. This drawing is to be read in conjunction with all other architectural and structural drawings and specifications.
2. All dimensions are in millimeters unless stated otherwise.
3. Do not scale from this drawing unless for planning purposes, building notes:
4. The contractor is to ensure that all materials comply with the relevant British standards and have current agreement certificates
5. All products to be fitted strictly in accordance with manufacturer's instructions



PLANNING &
ARCHITECTURE

MM PLANNING & ARCHITECTURE
EMAIL: INFO@MMPLANNING-ARCHITECTURE.CO.UK
CONTACT: 020 7302 3111

CLIENT

Mr. ---

PROJECT

45 Douglas Lane, Wraybury,
Berkshire TW19 5NF

DRAWING TITLE

Existing and proposed sections

Issue Status:

FOR PLANNING

Drawn:

N/A

Checked:

N/A

Date:

March 2023

RIBA Stage:


N/A

Scale:

1:50

Sheet size:

A1

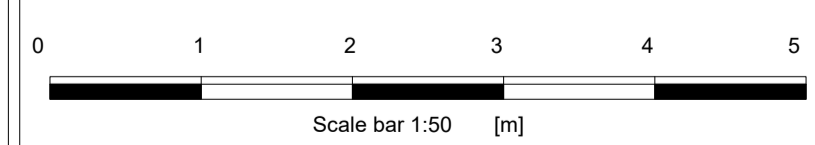

Dwg. no:


2024/09/06

REV.


P0

NOTES


1. This drawing is to be read in conjunction with all other architectural and structural drawings and specifications.
2. All dimensions are in millimeters unless stated otherwise.
3. Do not scale from this drawing unless for planning purposes, building notes:
4. The contractor is to ensure that all materials comply with the relevant British standards and have current agreement certificates
5. All products to be fitted strictly in accordance with manufacturer's instructions

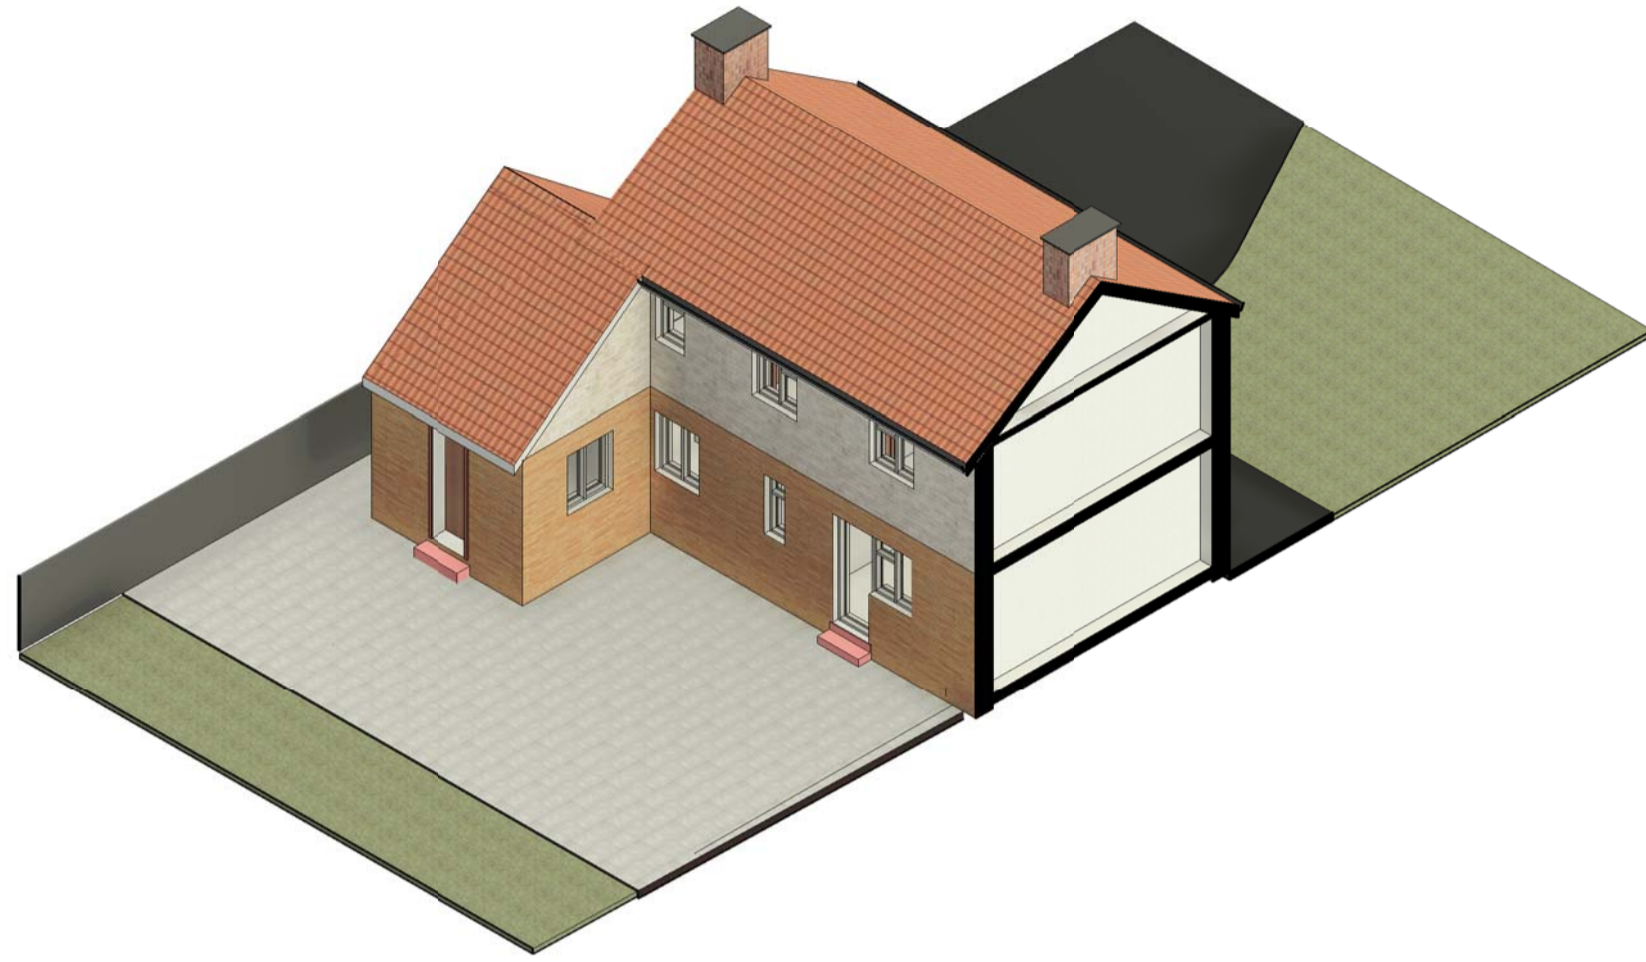


Existing 3D view 1

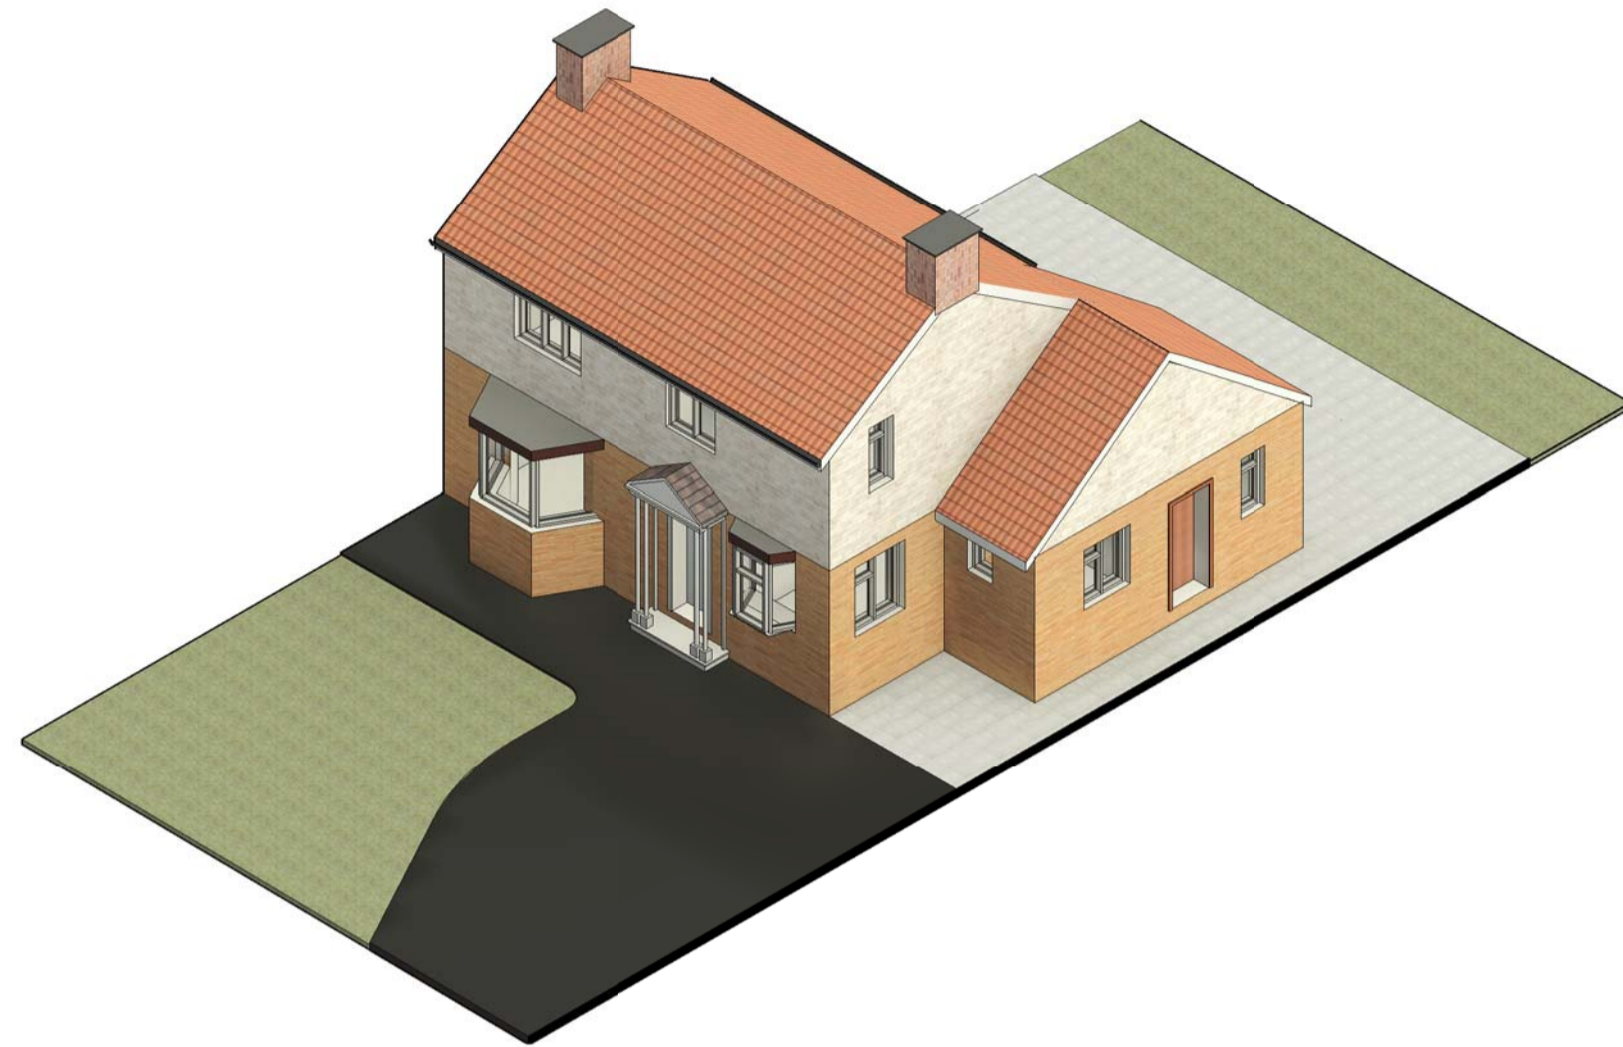


Existing 3D view 2

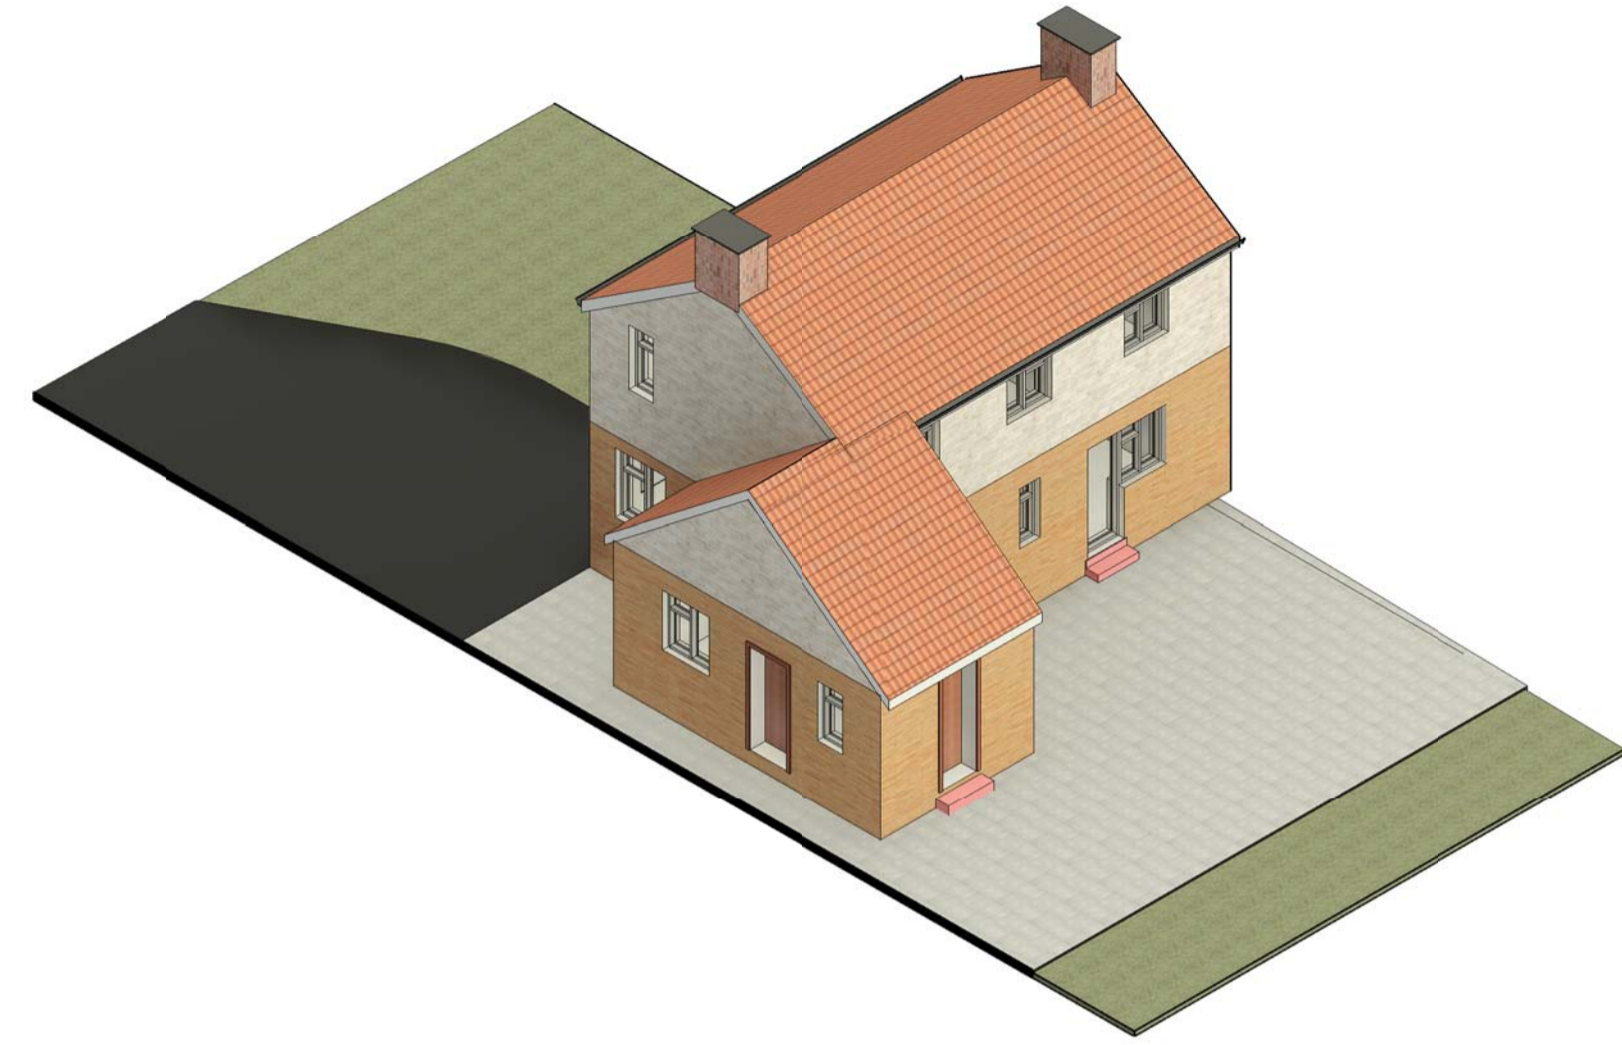


Existing 3D view 3

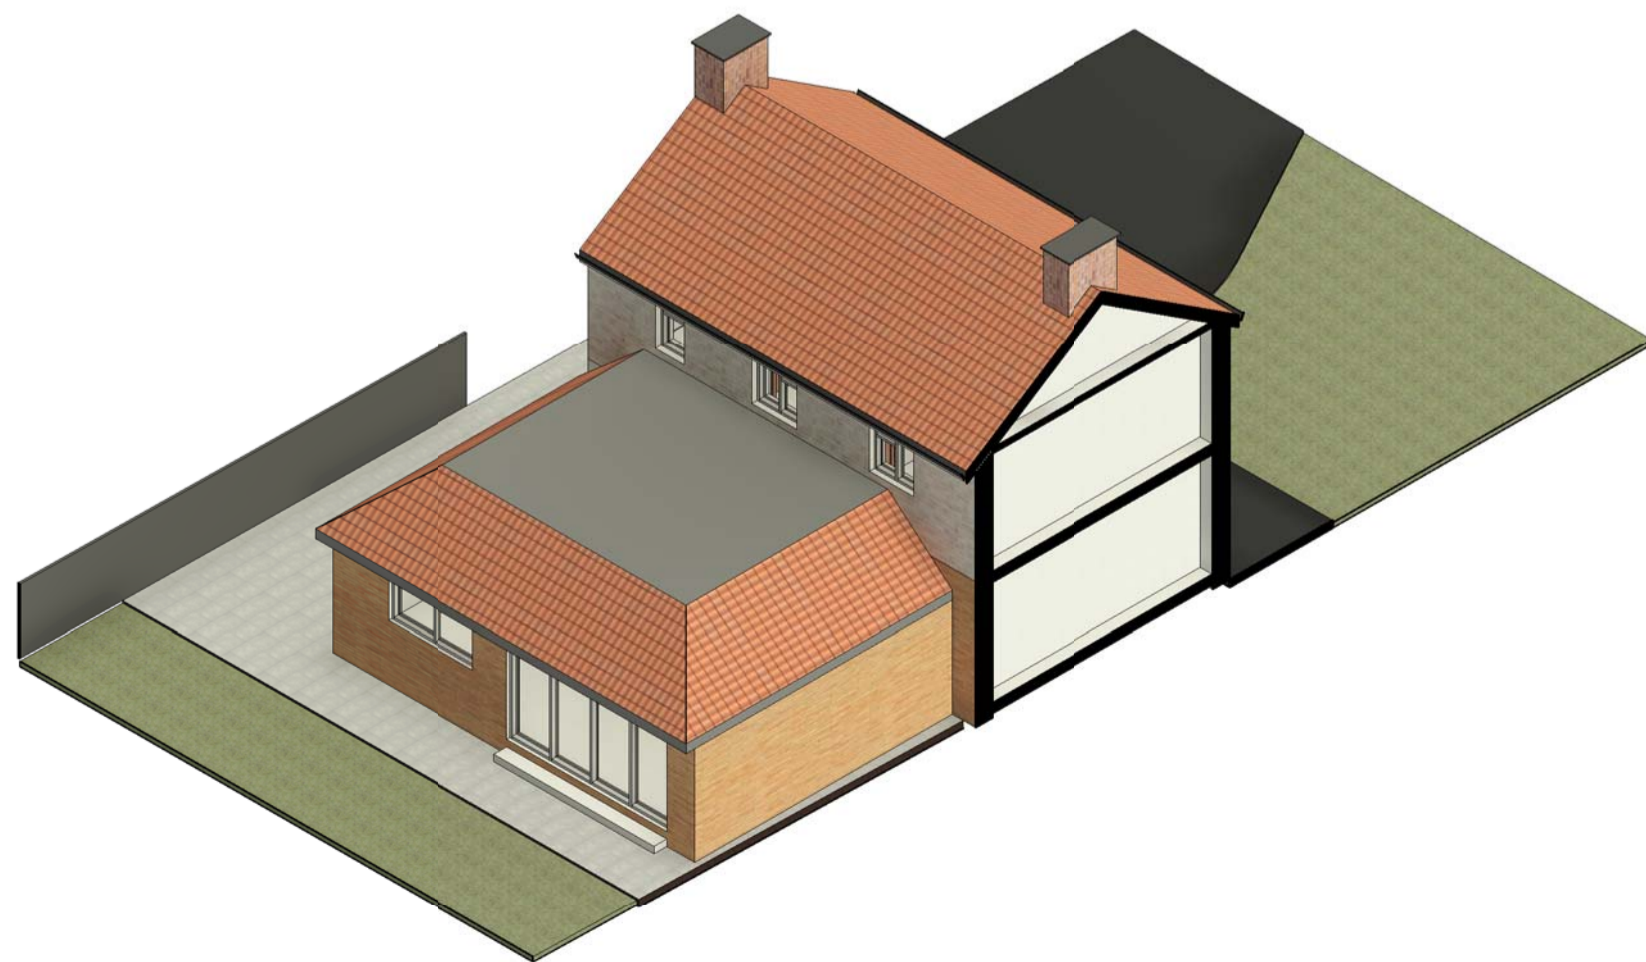

Proposed 3D view 1

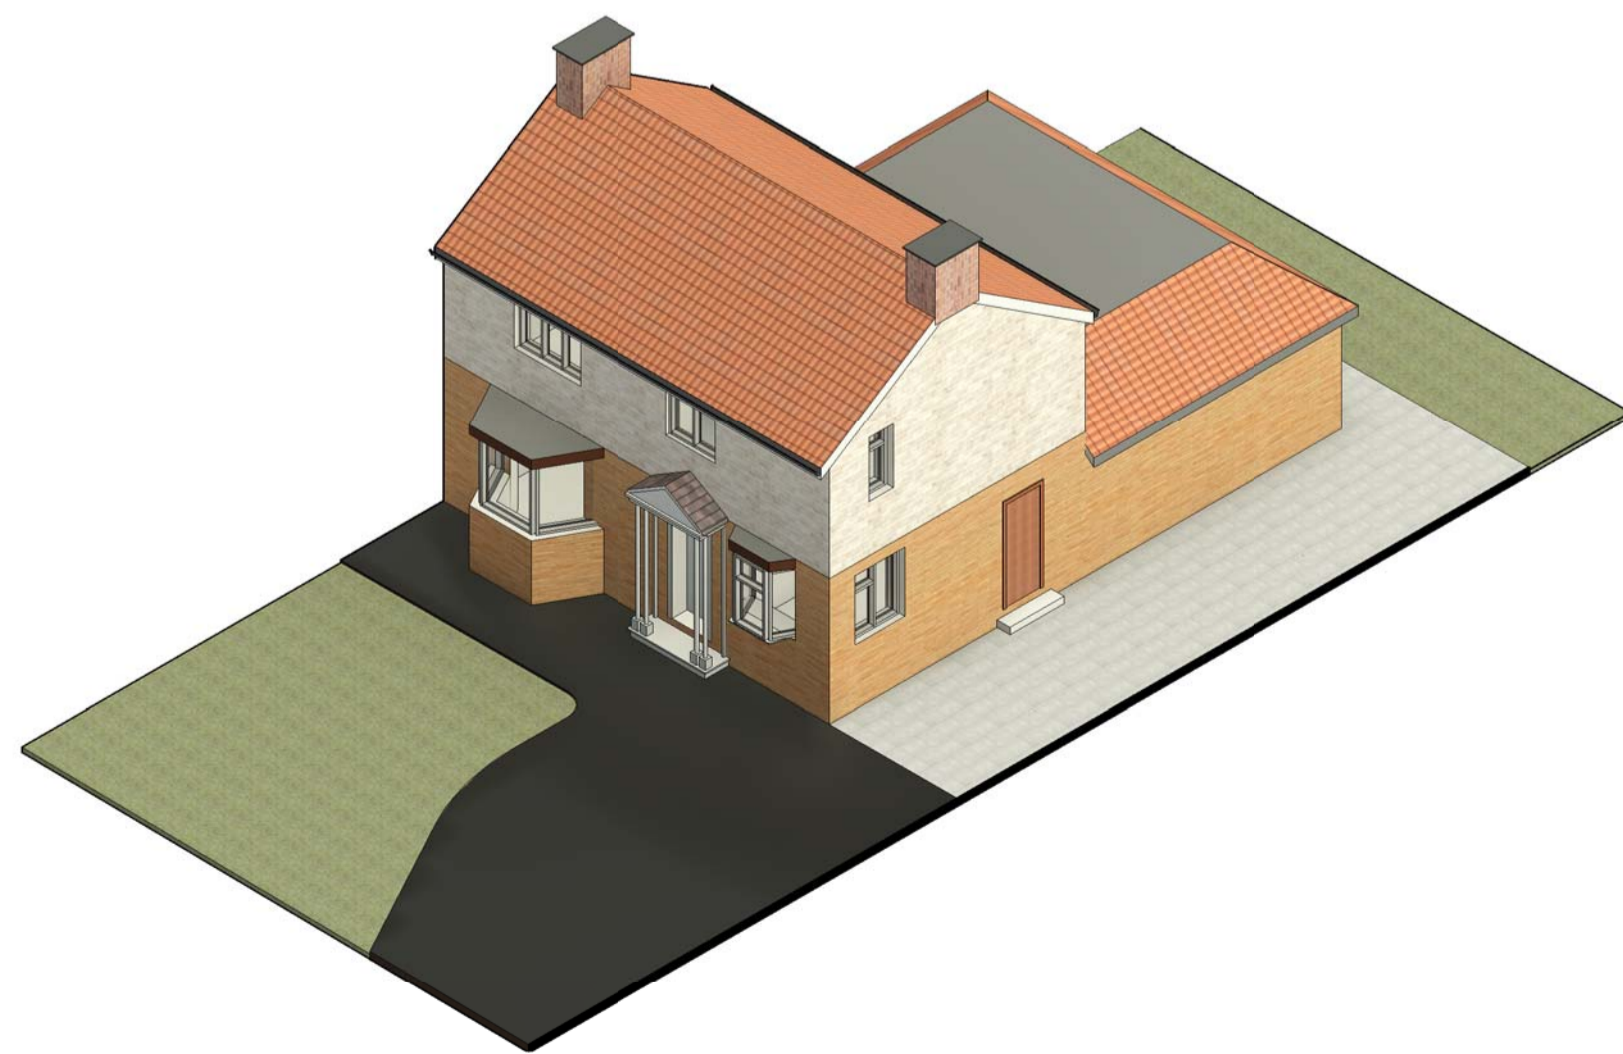

Proposed 3D view 2

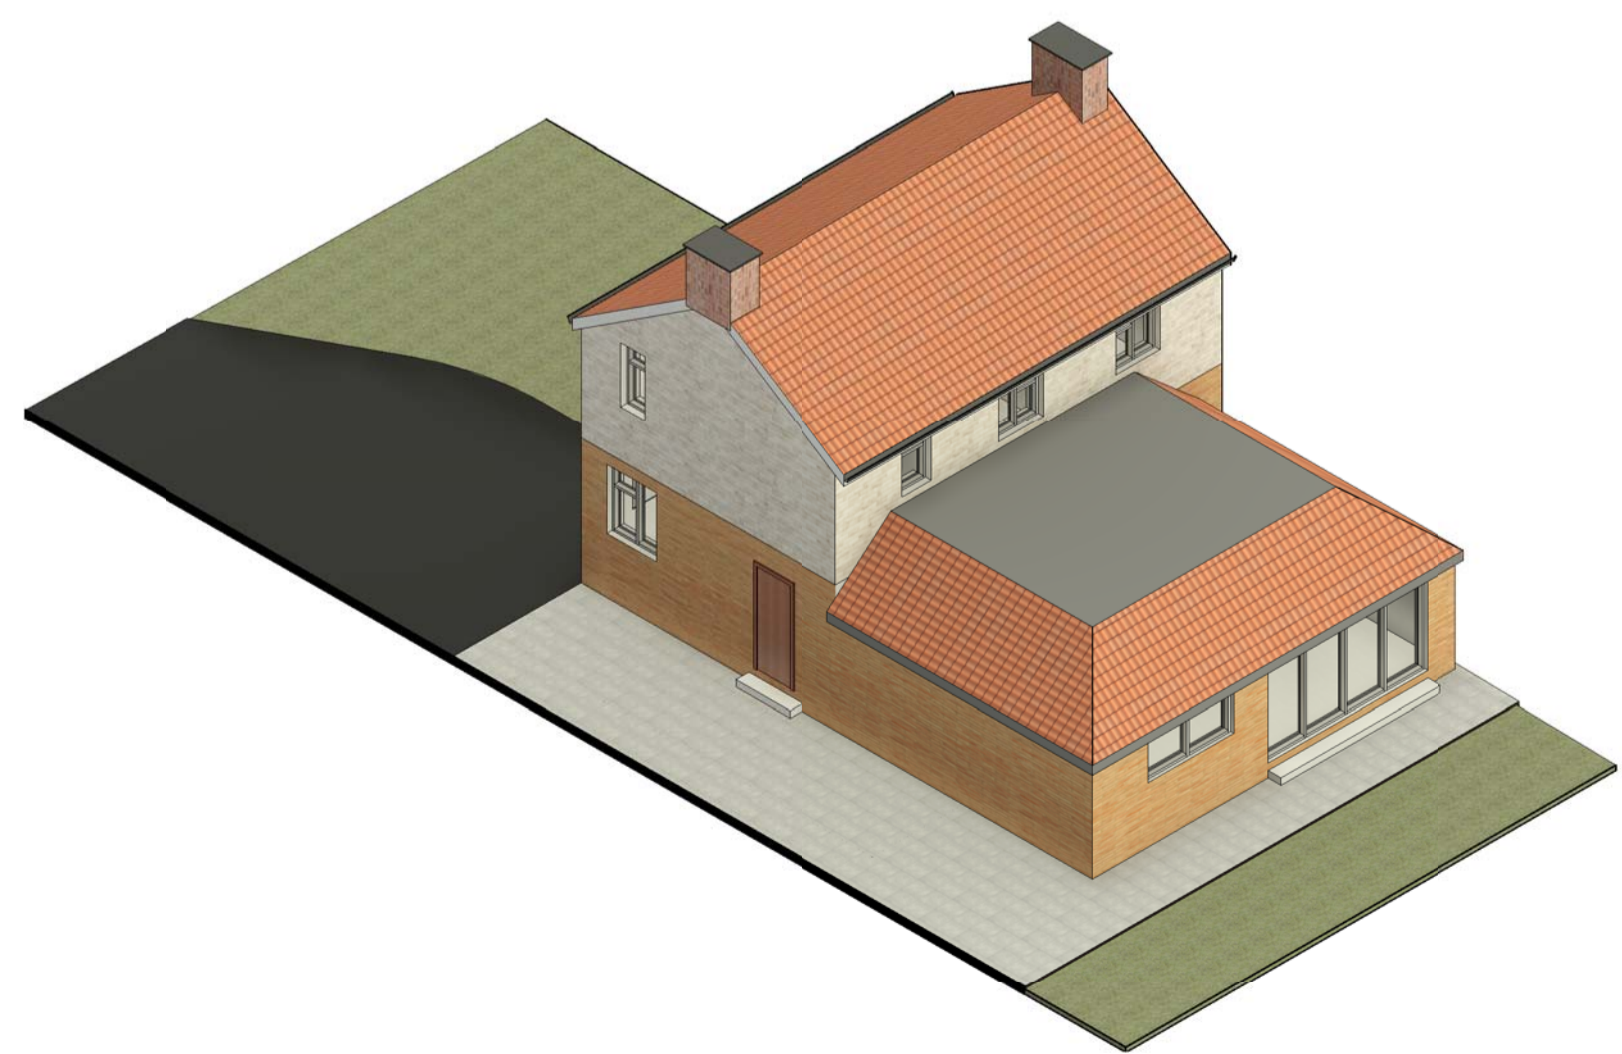

Proposed 3D view 3



**PLANNING &
ARCHITECTURE**

MM PLANNING & ARCHITECTURE
EMAIL: INFO@MMPLANNING-ARCHITECTURE.CO.UK
CONTACT: 020 7302 3111

CLIENT

Mr. ---

PROJECT

45 Douglas Lane, Wrybury,
Berkshire TW19 5NF

DRAWING TITLE


3D Views

Issue Status:

FOR PLANNING

Drawn: N/A	Checked: N/A	Date: March 2023
---------------	-----------------	---------------------

RIBA Stage: N/A	Scale: N/A	Sheet size: A1
--------------------	---------------	-------------------

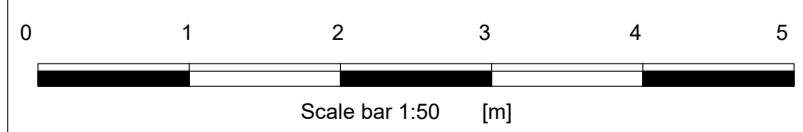

Dwg. no: 2024/09/07	REV.	P0
------------------------	------	----