


Existing Front Elevation
1:50




Existing Rear Elevation
1:50

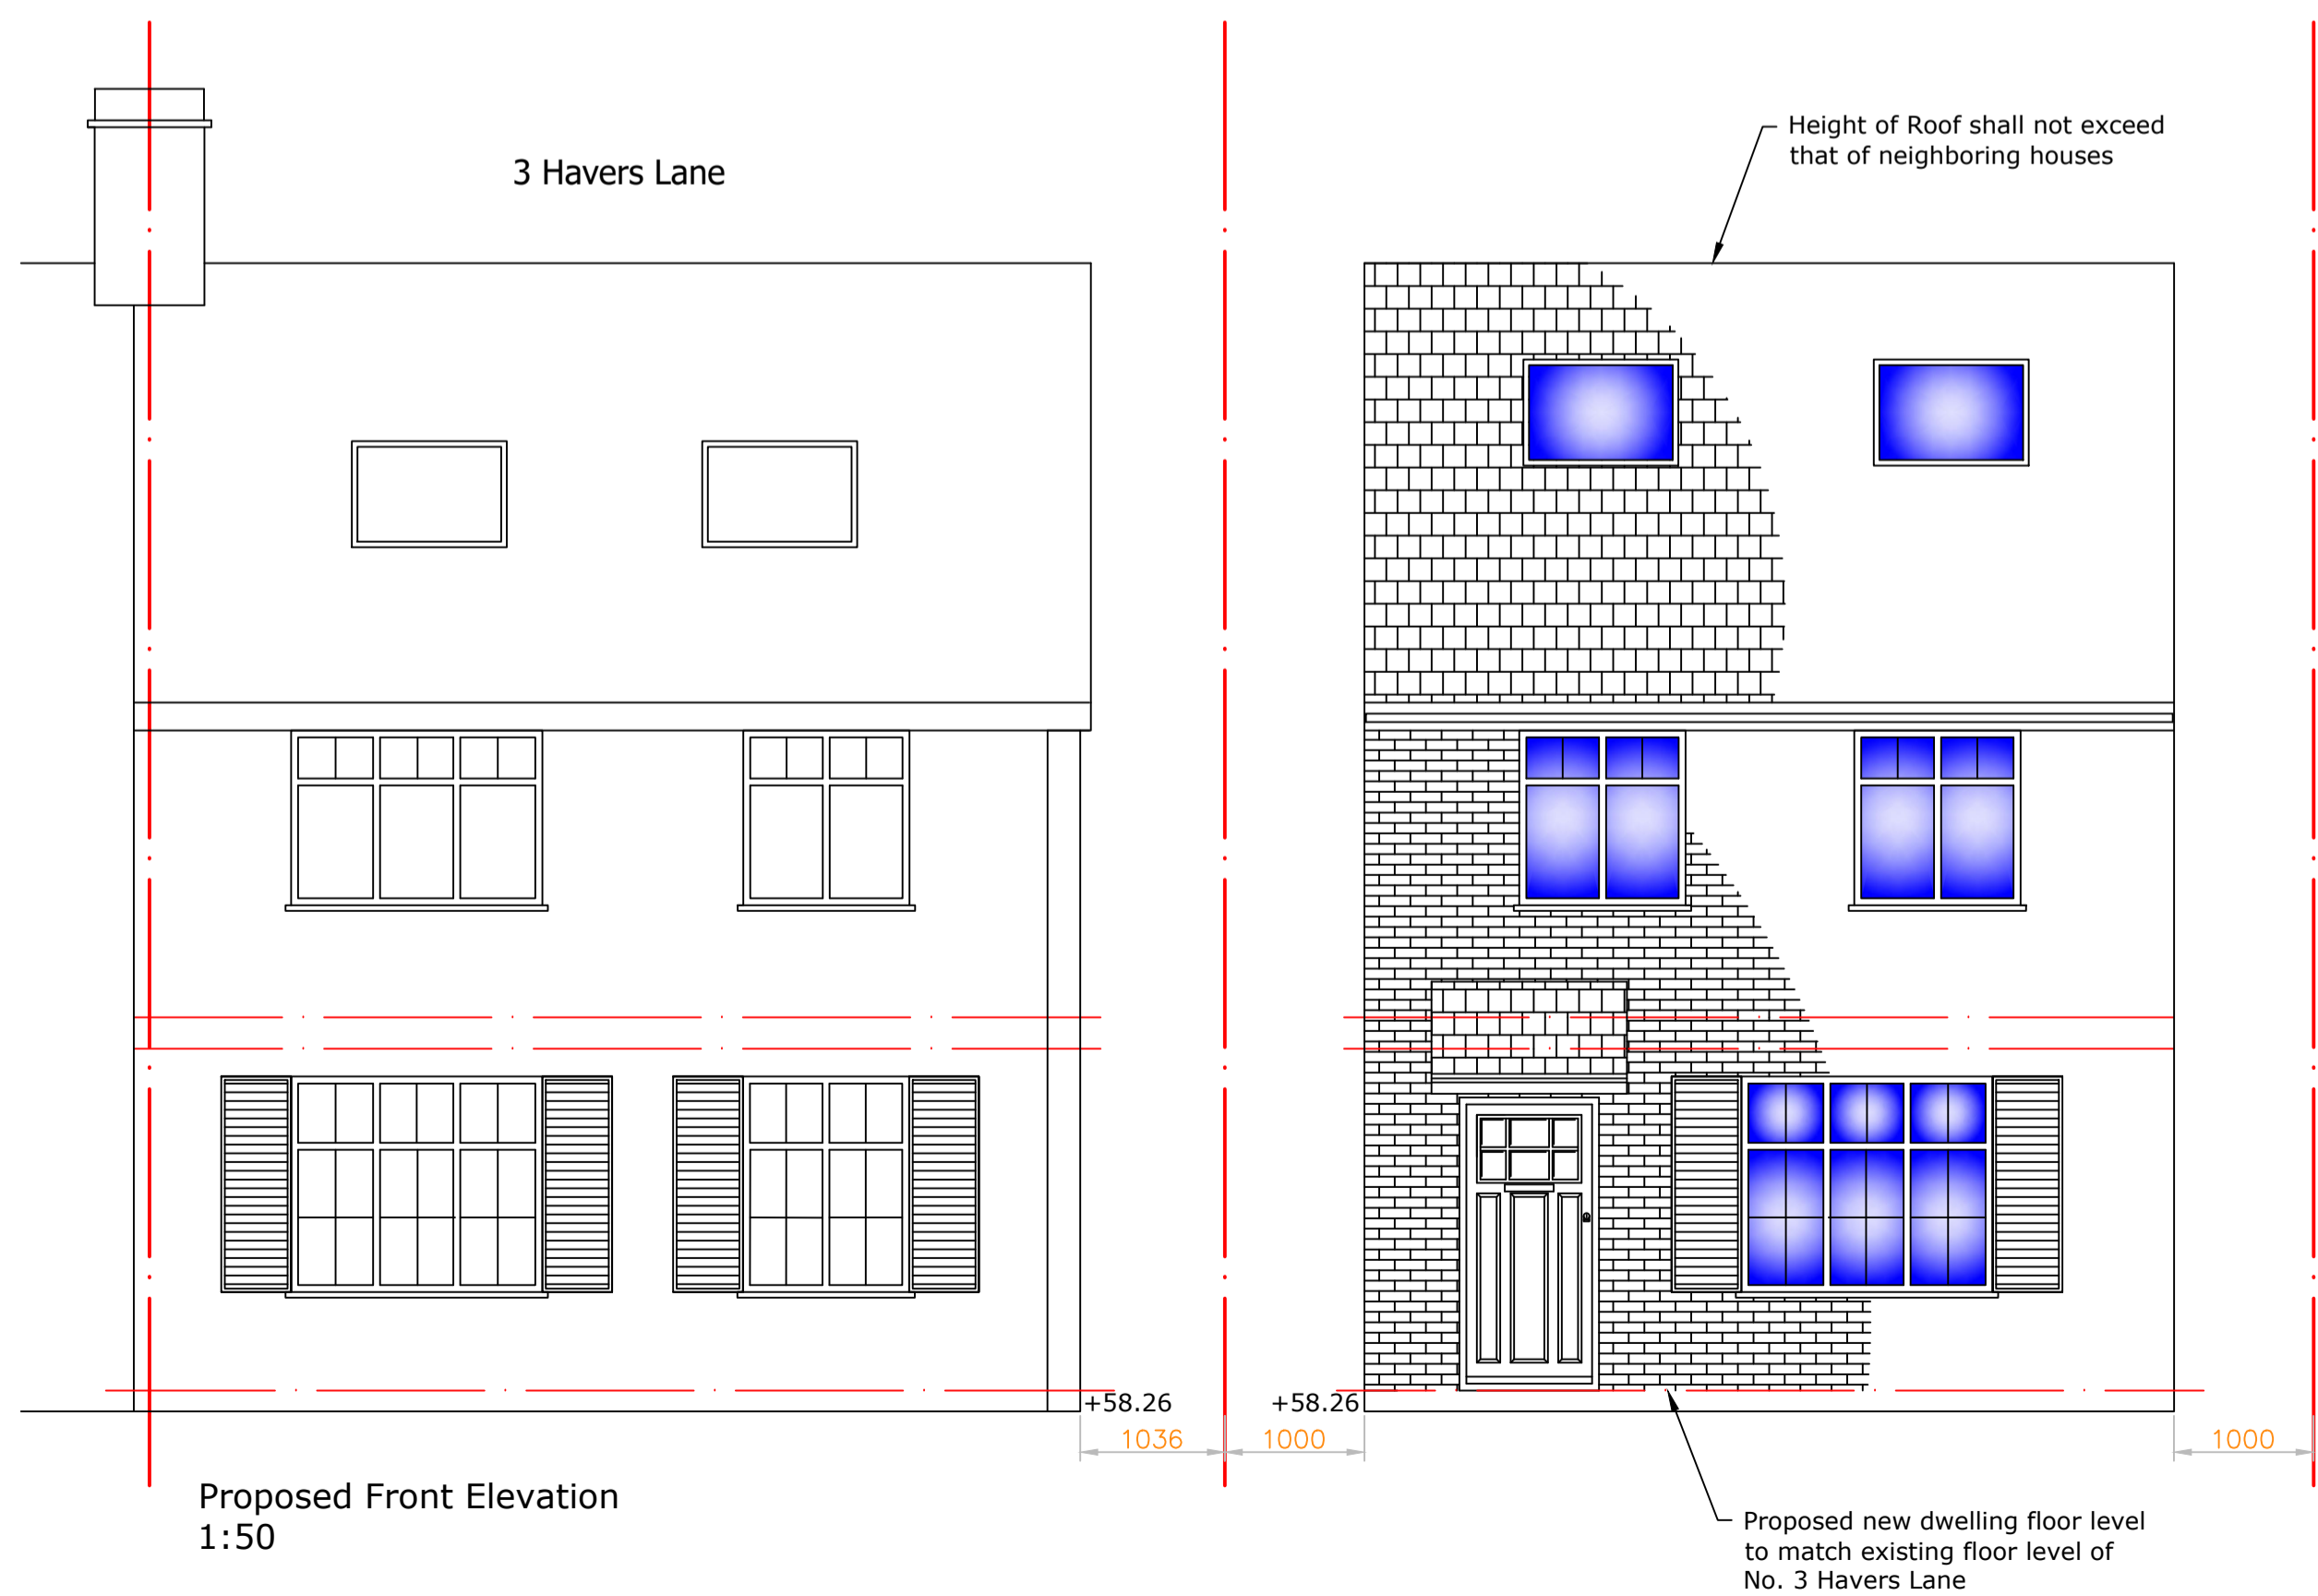

Proposed Front Elevation
1:50

Proposed new dwelling floor level to match existing floor level of No. 3 Havers Lane

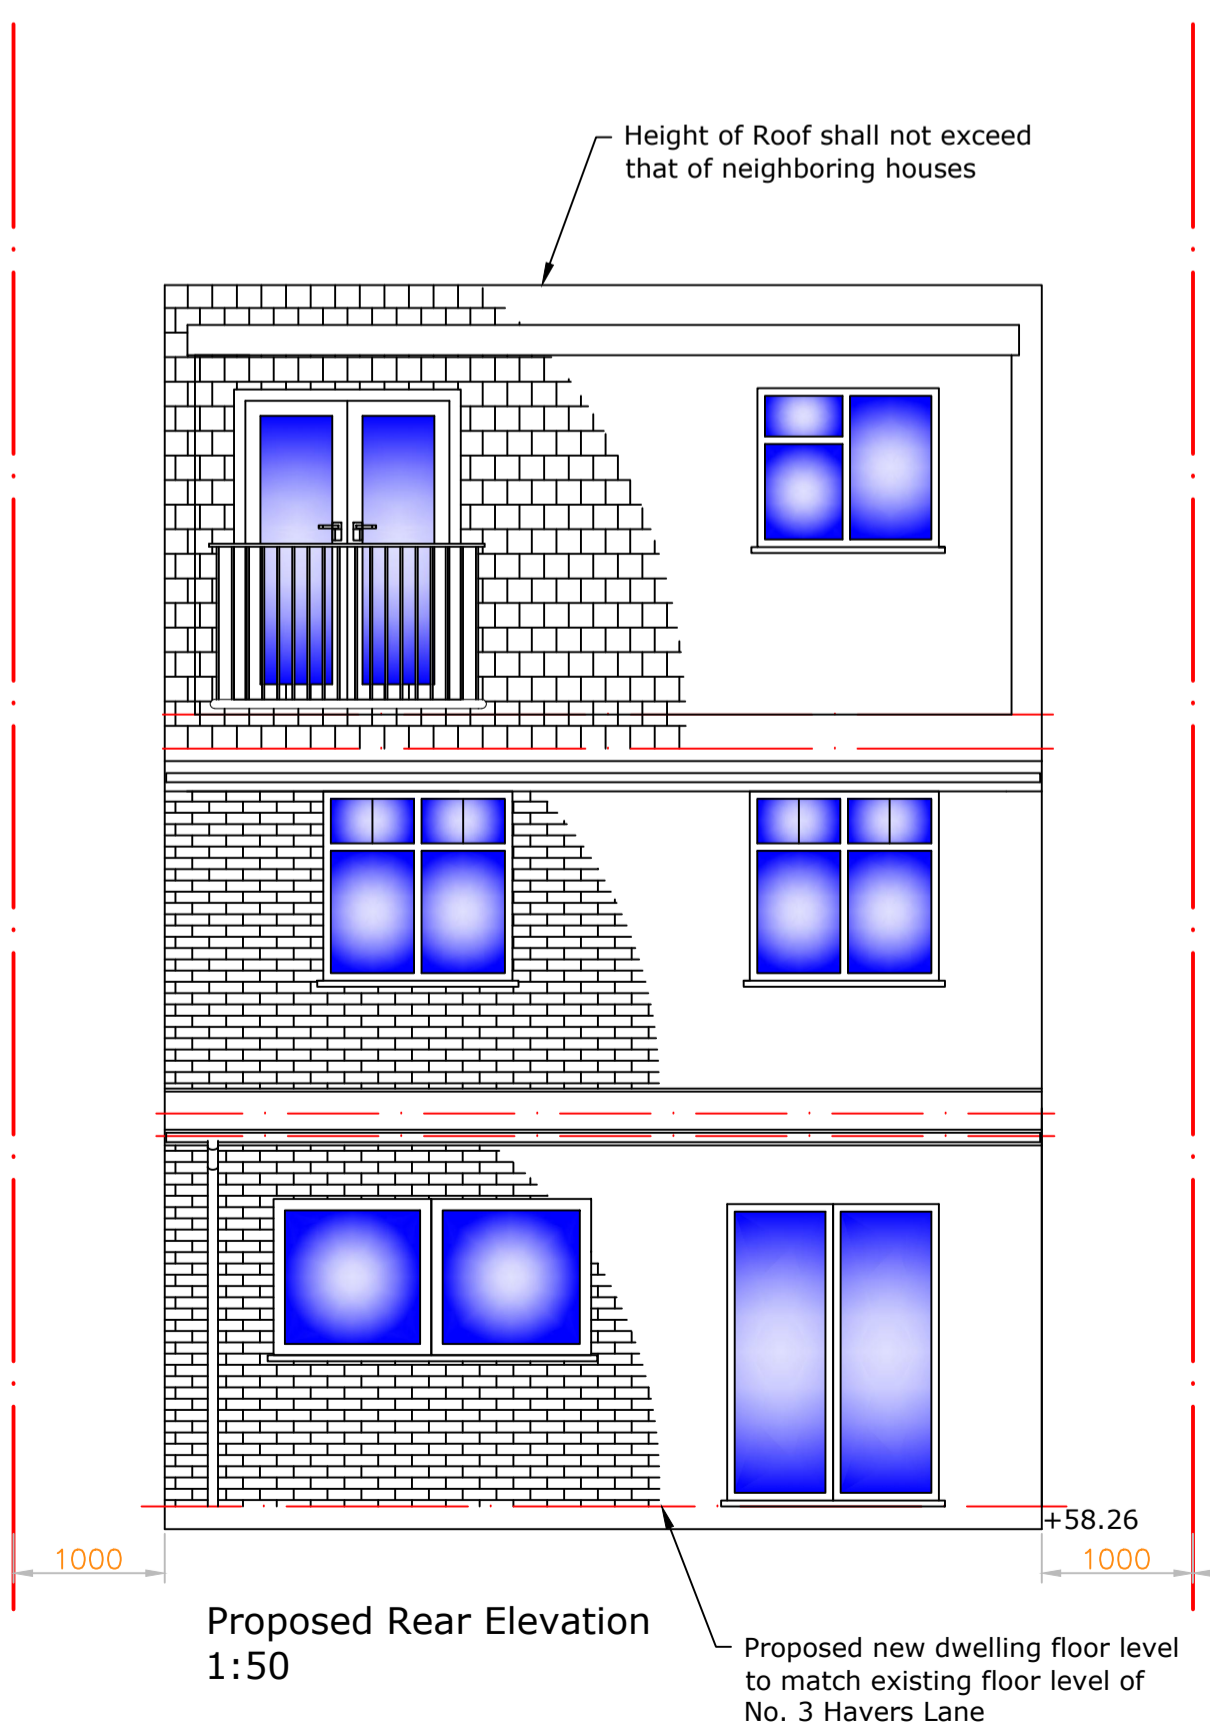

Proposed Rear Elevation
1:50

Proposed new dwelling floor level to match existing floor level of No. 3 Havers Lane



61 The Stewarts
Bishops Stortford
Herts CM23 2NU
01279 491285
(M) 07745519370
enquiry@hertsessexplanning.com
www.hertsessexplanning.com



Date	Drawn	Checked	Scale
14.03.2024	NM		

Title
**Land Adjacent 3 Havers Lane
Bishops Stortford Herts
CM23 3PA**

Project
**Proposed Erection of New
3 Bedroom Detached Dwelling**

Drawing Number	Sheet	Rev
3Havers-Plan-002	SH.1 of 1	A