


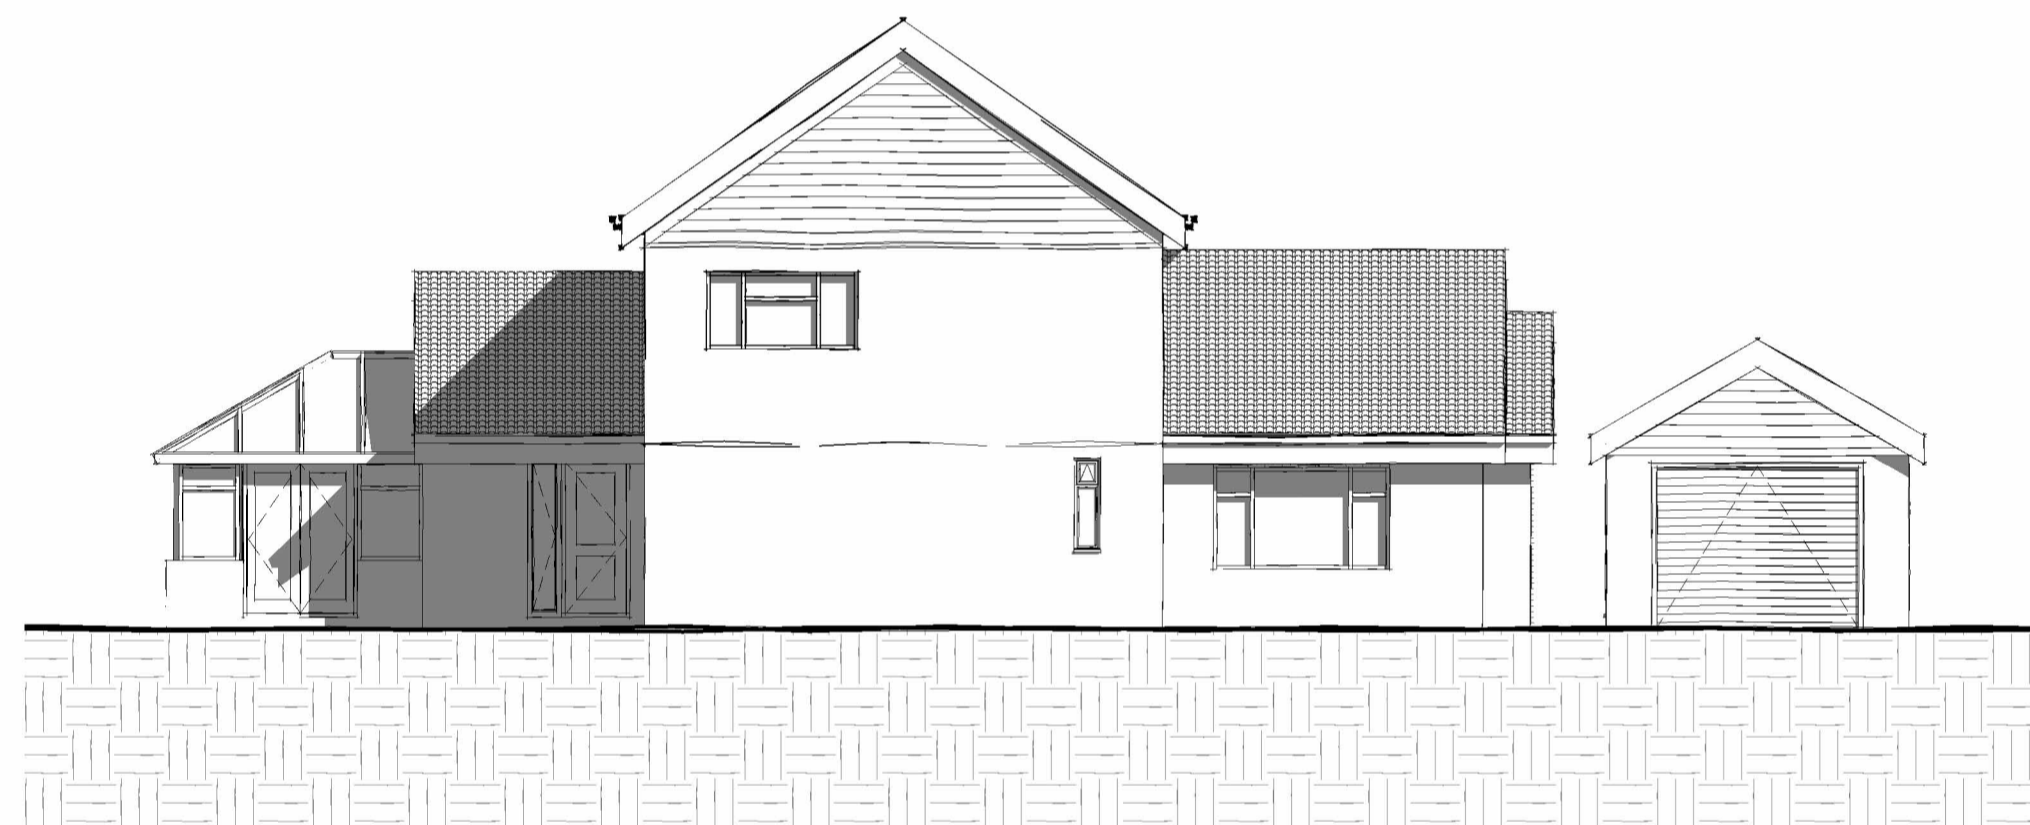


2 Front Elevation E - As Proposed
1 : 100




3 Rear Elevation E - As Proposed
1 : 100



4 Side Elevation N - As Proposed
1 : 100

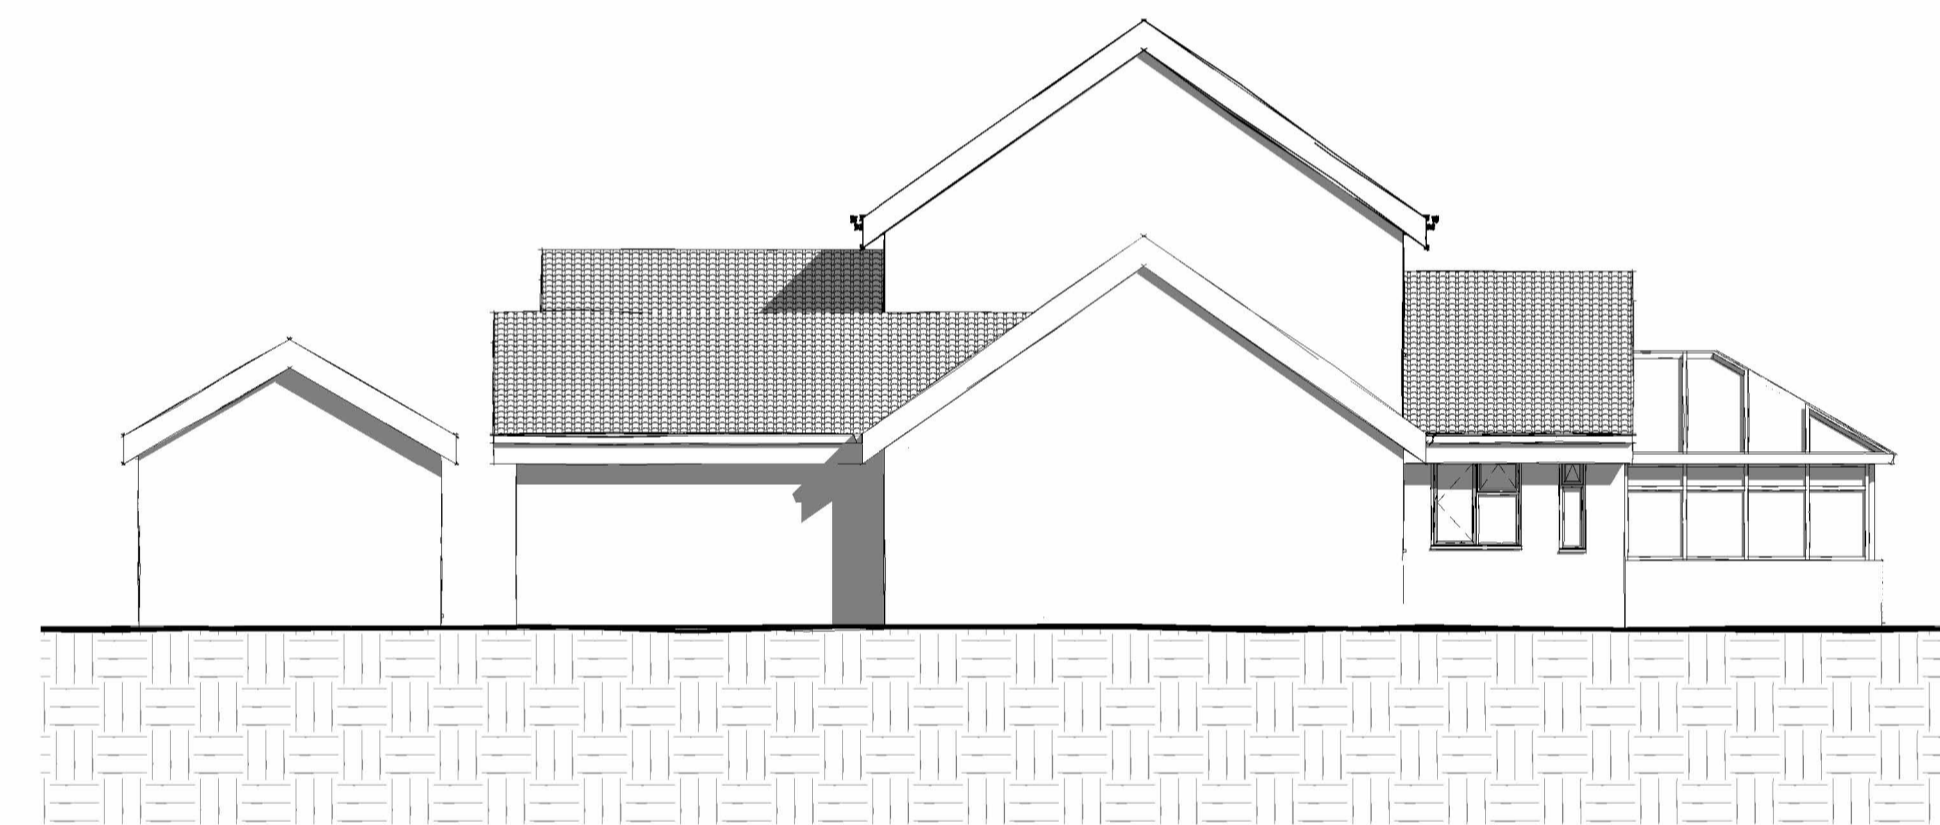


5 Side Elevation S - As Proposed
1 : 100

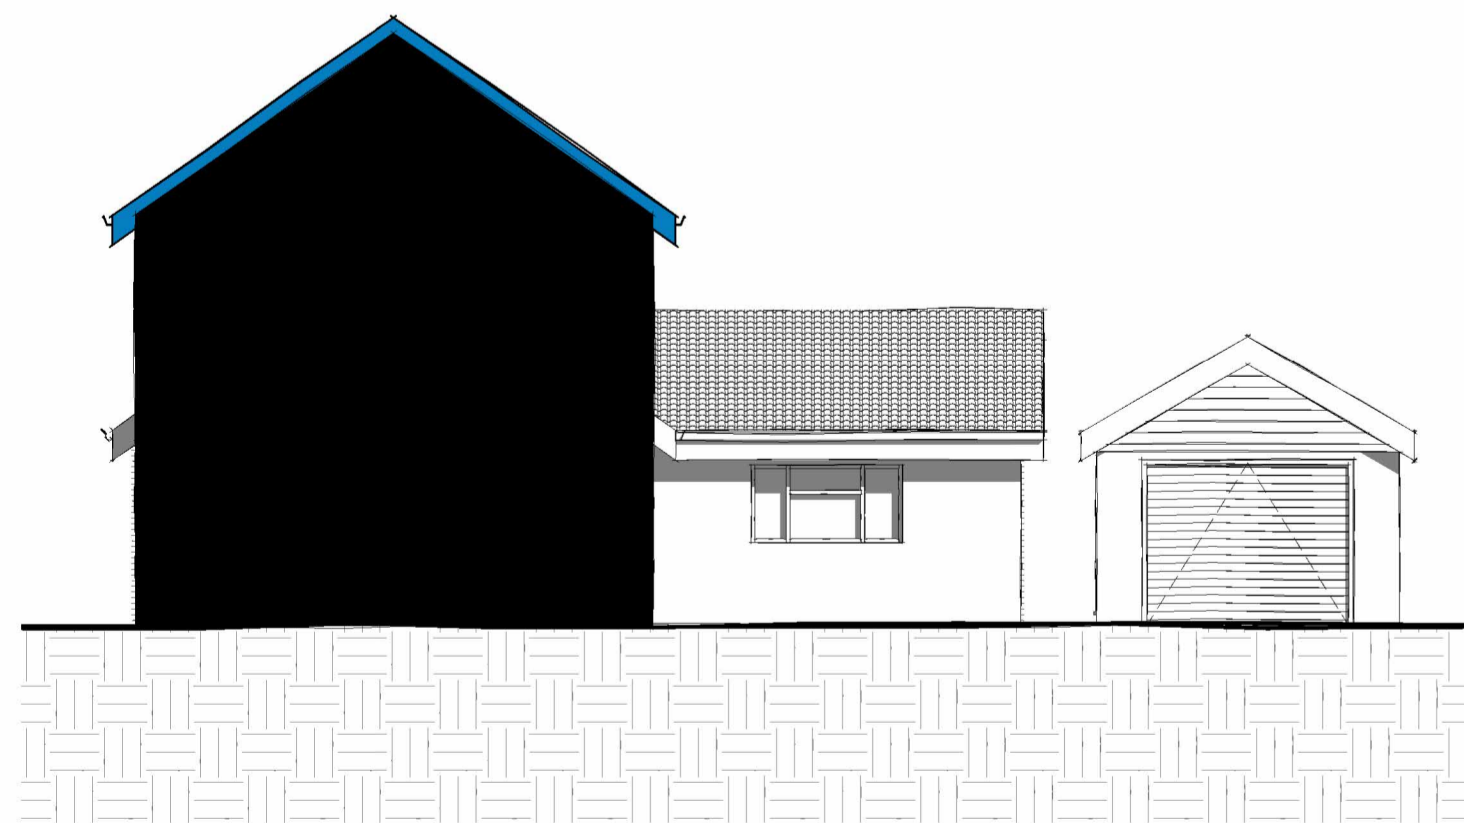

6 Section Elevation N - As Proposed
1 : 100



7 Section Elevation S - As Proposed
1 : 100

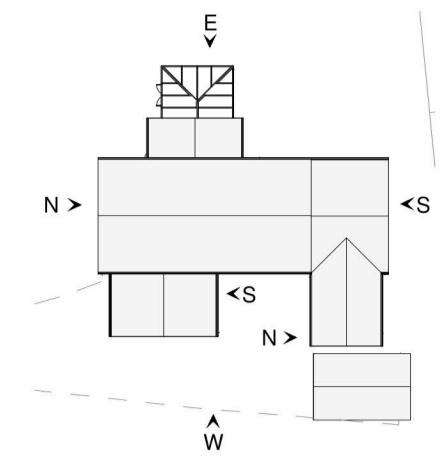

1 Key Plan
1 : 500


MATERIALS

Roof
Clay tiles - to match existing.

Walls
White Render - to match existing.
Composite detailing - to match existing.

Doors
White UPVC - to match existing.

Windows
White UPVC - to match existing.

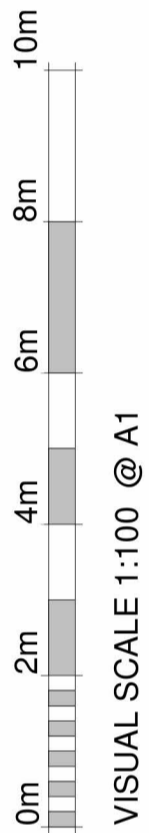

Revision Number	Revision Description	Revision Date	Issued by
Revision			

Planning

Status:

Dimensions, areas and levels where given are only approximate and subject to site survey.
All dimensions are to be checked on site. Figured dimensions only are to be taken from this drawing.
This drawing is to be read in conjunction with all relevant consultants and/or specialists drawings/documents and any discrepancies or variations are to be notified to the Architect before the affected work commences. This drawing is copyright and remains the property of the Architects.



telephone: 01462 453931
email: info@croearchitects.co.uk
web: www.croearchitects.co.uk

Project:
Warren Nursery,
Warren Lane,
Cottered,
SG9 9QG

Drawing name:
Proposed Elevations

Scale	Drawing number	Revision
As indicated A1	23104 - C - 013	
Date: 03 / 24		
Drawn by: MU		