




- Notes:-
1. All working dimensions to be checked on site.
 2. Do not scale off this drawing.
 3. Any discrepancies between drawings of different scales, and between drawings and specification where appropriate to be notified to the designer.
 4. Copyright reserved. This drawing may only be used on the project specified in the title block. It may not be copied or disclosed to any third party without the prior written consent of the designer.

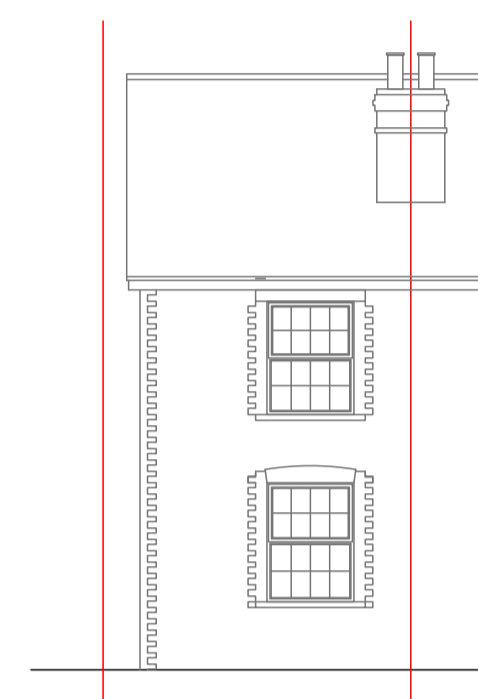


FRONT ELEVATION
SCALE 1:100

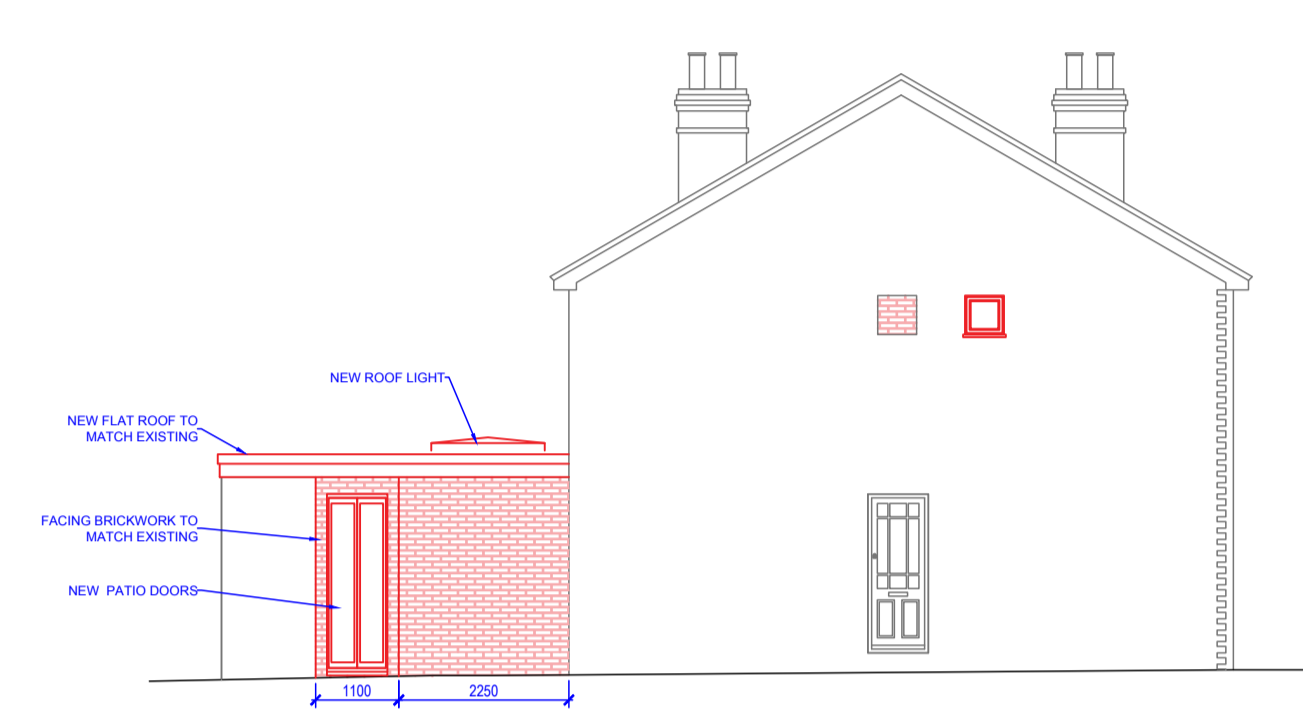


SIDE ELEVATION
SCALE 1:100

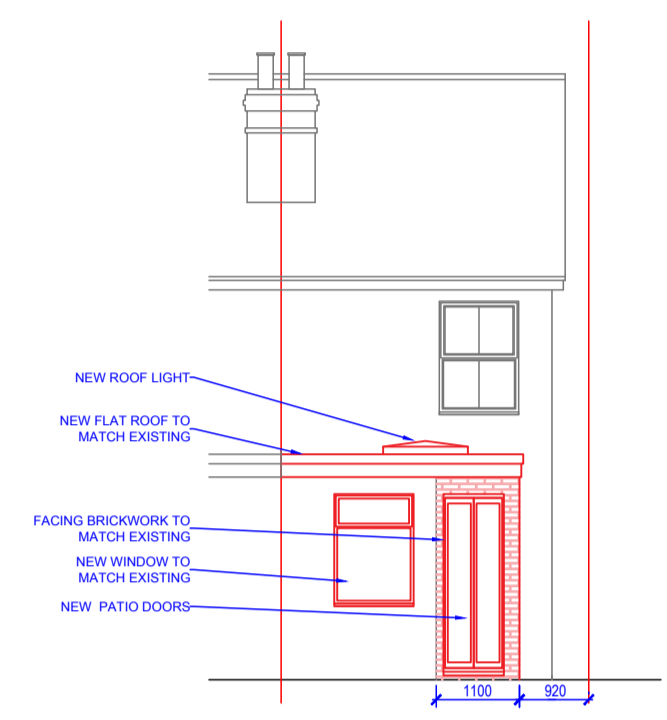


REAR ELEVATION
SCALE 1:100

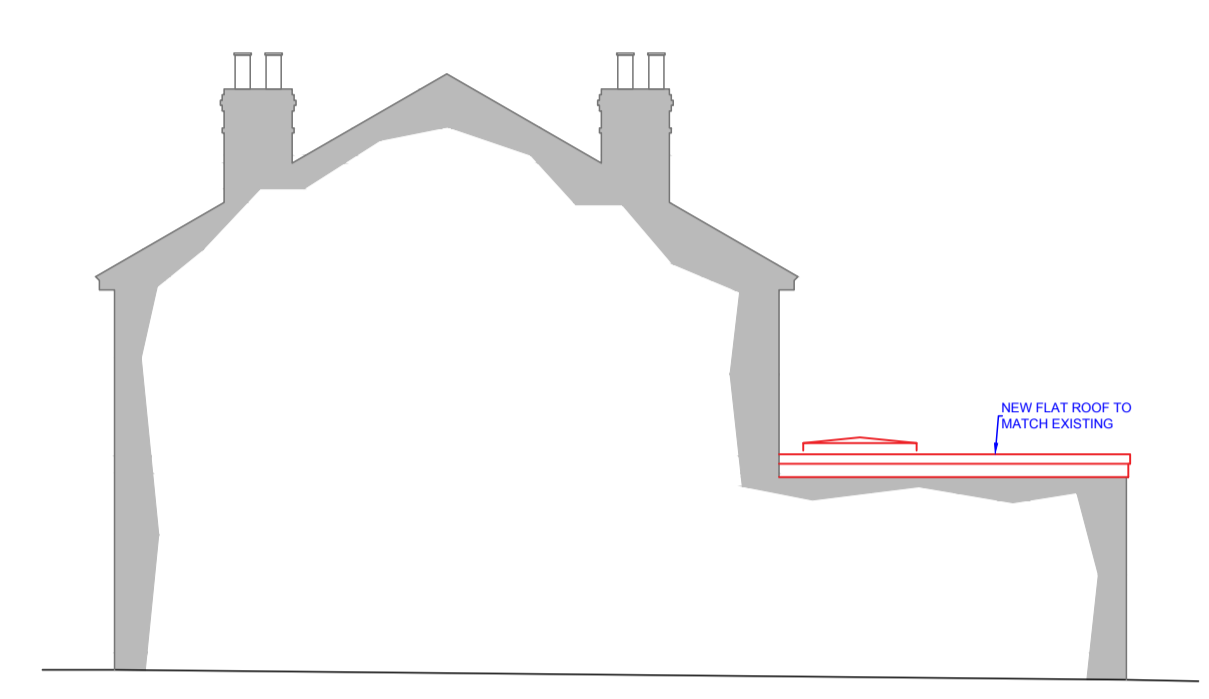


SIDE ELEVATION
SCALE 1:100

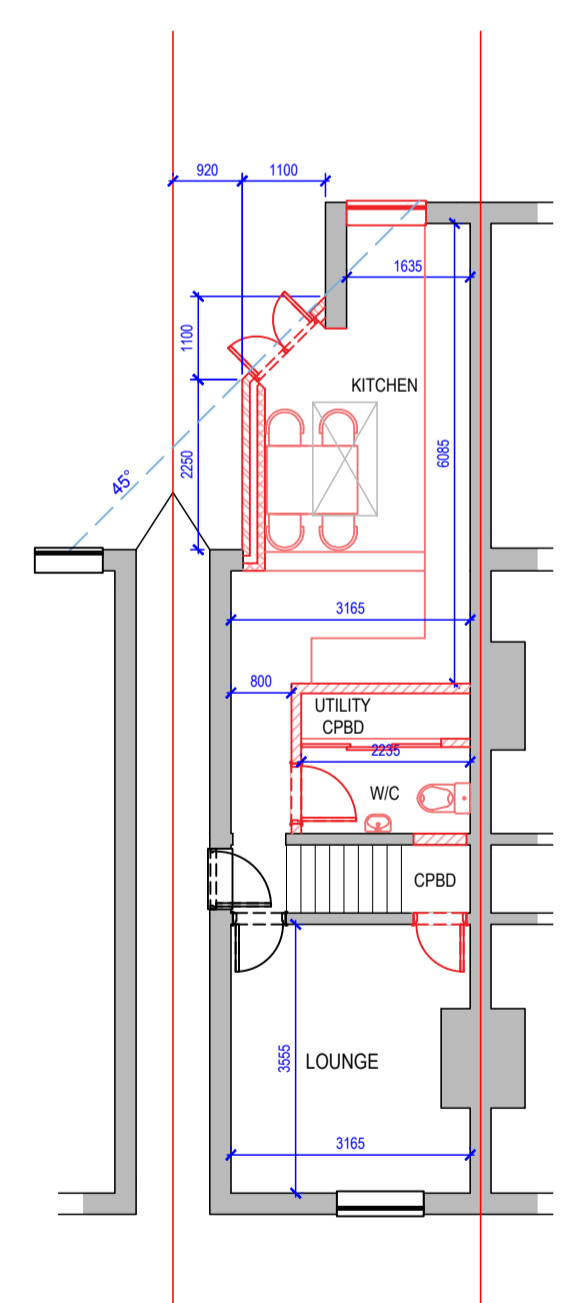

GROUND FLOOR PLAN
SCALE 1:100

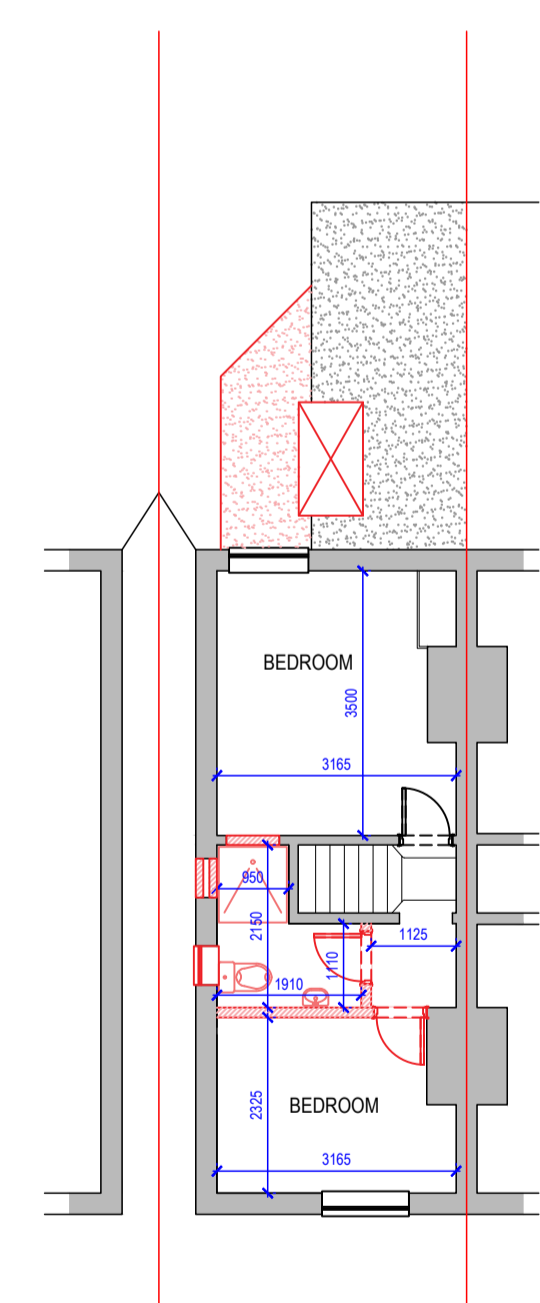

FIRST FLOOR PLAN
SCALE 1:100

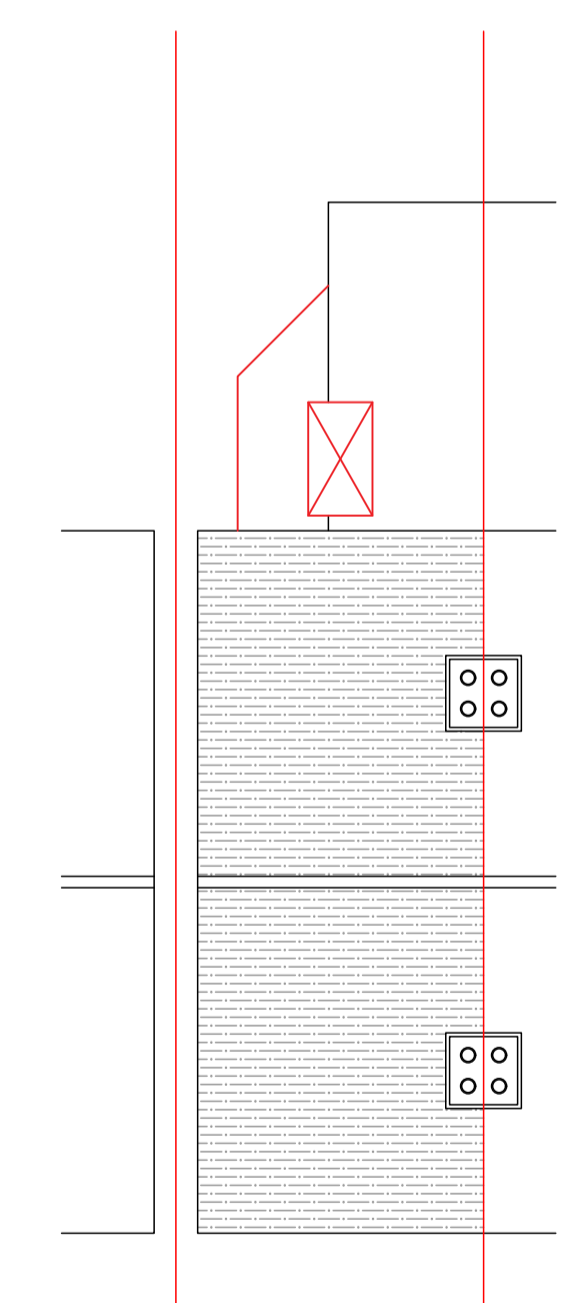

ROOF PLAN
SCALE 1:100

REV	DATE	COMMENTS
03	26.03.24	INTERNAL KITCHEN DIMENSION CORRECTED
02	26.03.24	AMENDED FIRST FLOOR LAYOUT
01	19.12.23	REAR EXTENSION REDRAWN
00	25.07.23	INITIAL ISSUE

**DAVID STRUDWICK
DESIGN + BUILD**
Astra House, The Common, Cranleigh, GU6 8RZ
01483 256760 / projects@davidstrudwick.co.uk

CLIENT:
D. FENNER & L. PENDLEBURY
61 LUDLOW ROAD, GUILDFORD,
GU2 7NW

TITLE:
PROPOSED
PLANS & ELEVATIONS

SCALE: 1:100@A1 (1:200@A3)

PROJECT: 1175

DRG No: 02A

REV:
03

