

This drawing and design remain the property of BRD TECH LTD and should not be reproduced or altered in any way without their consent.

All dimensions, levels and information indicated is to be verified on site prior to the commencement of any work on site. Any discrepancies are to be reported to BRD TECH LTD directly.

REVISIONS





FRONT ELEVATION  
1:100

SIDE ELEVATION  
1:100

REAR ELEVATION  
1:100


SIDE ELEVATION  
1:100

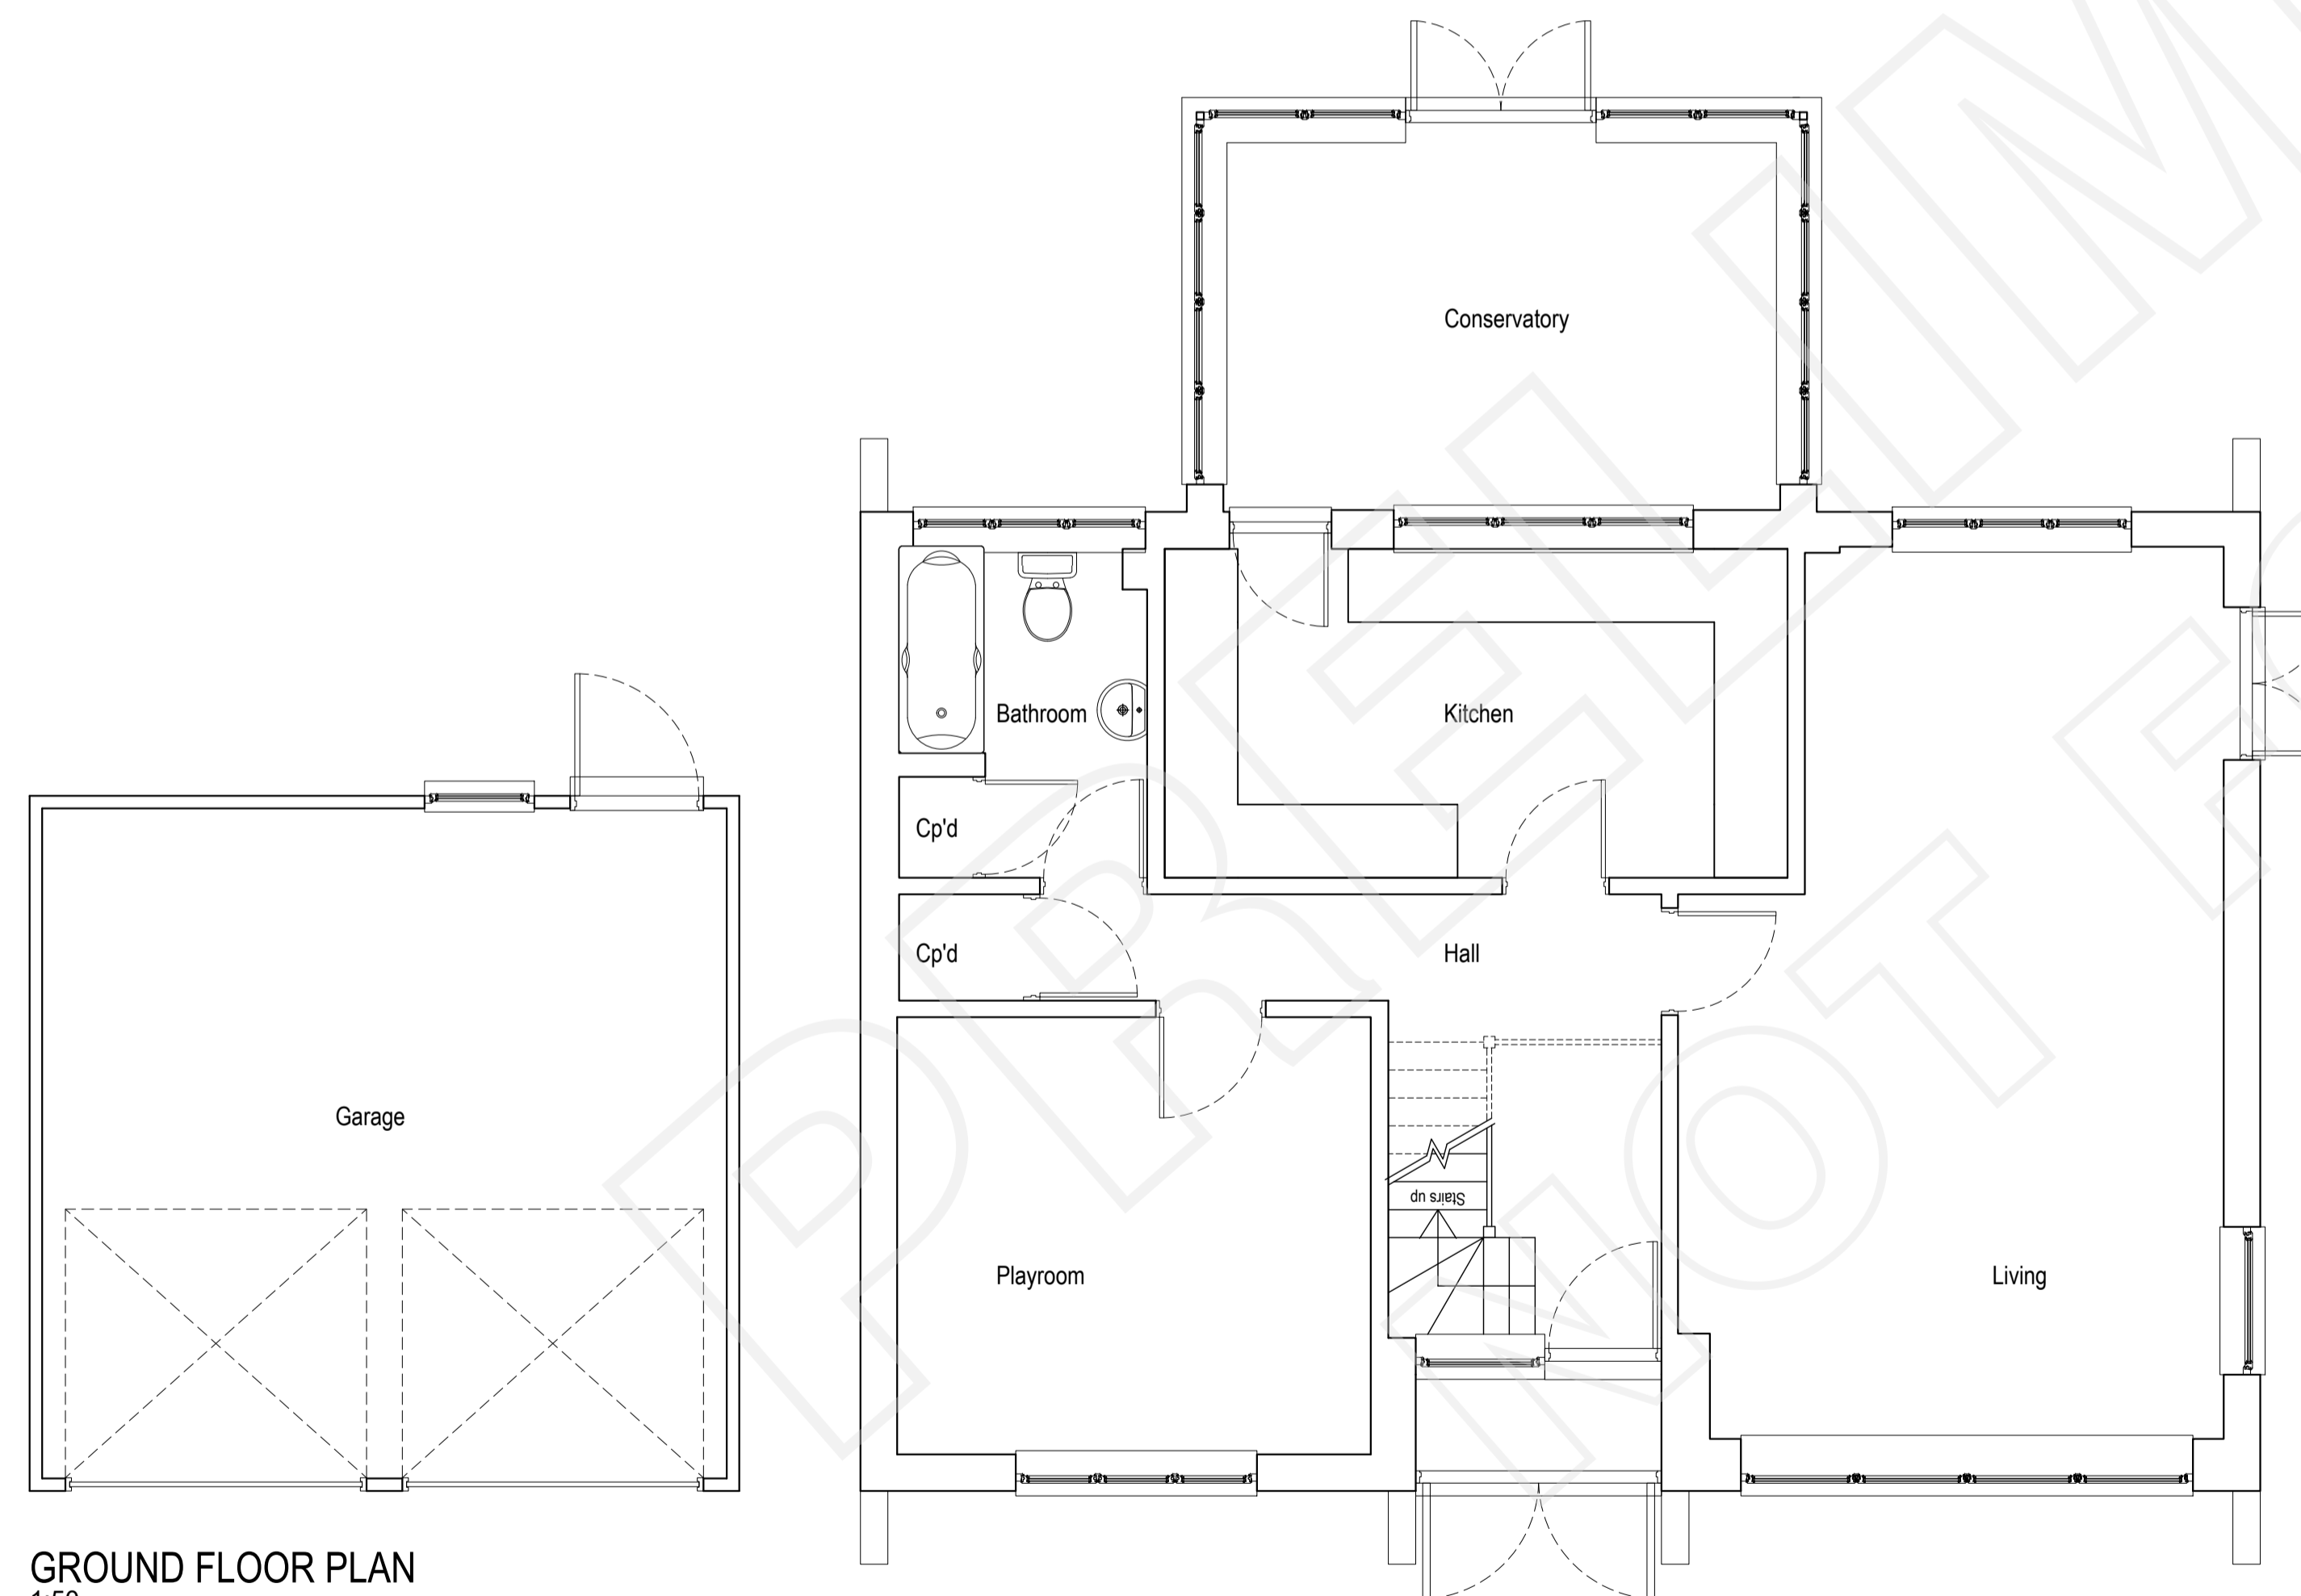

GROUND FLOOR PLAN  
1:50



FIRST FLOOR PLAN  
1:50

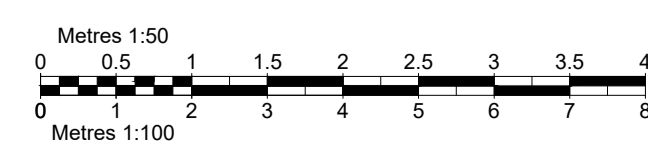

SCALE FROM THIS DRAWING AT YOUR OWN RISK.

1A Church Street  
Sawbridgeworth  
Hertfordshire  
CM21 9AB

T: 01279 600110  
enquiries@brdtech.co.uk  
www.brdtech.co.uk

**bd** TECH  
SUSTAINABLE ARCHITECTURE

Project  
**RESIDENTIAL ANNEXE  
4 PYNCHON PADDOCKS  
LITTLE HALLINGBURY  
CM22 7RJ**

Title  
**EXISTING PLANS AND  
ELEVATIONS**

Scale @ A1  
**AS NOTED**

Date  
**NOV 2023**

Drawn By  
**RWH**

Status  
**PLANNING**

Ref  
**BRD/23/060/001**

ACCREDITED  
CIAT  
GROUP MEMBERSHIP  
SCHEME MEMBER