




DWELLING 1: 241M²

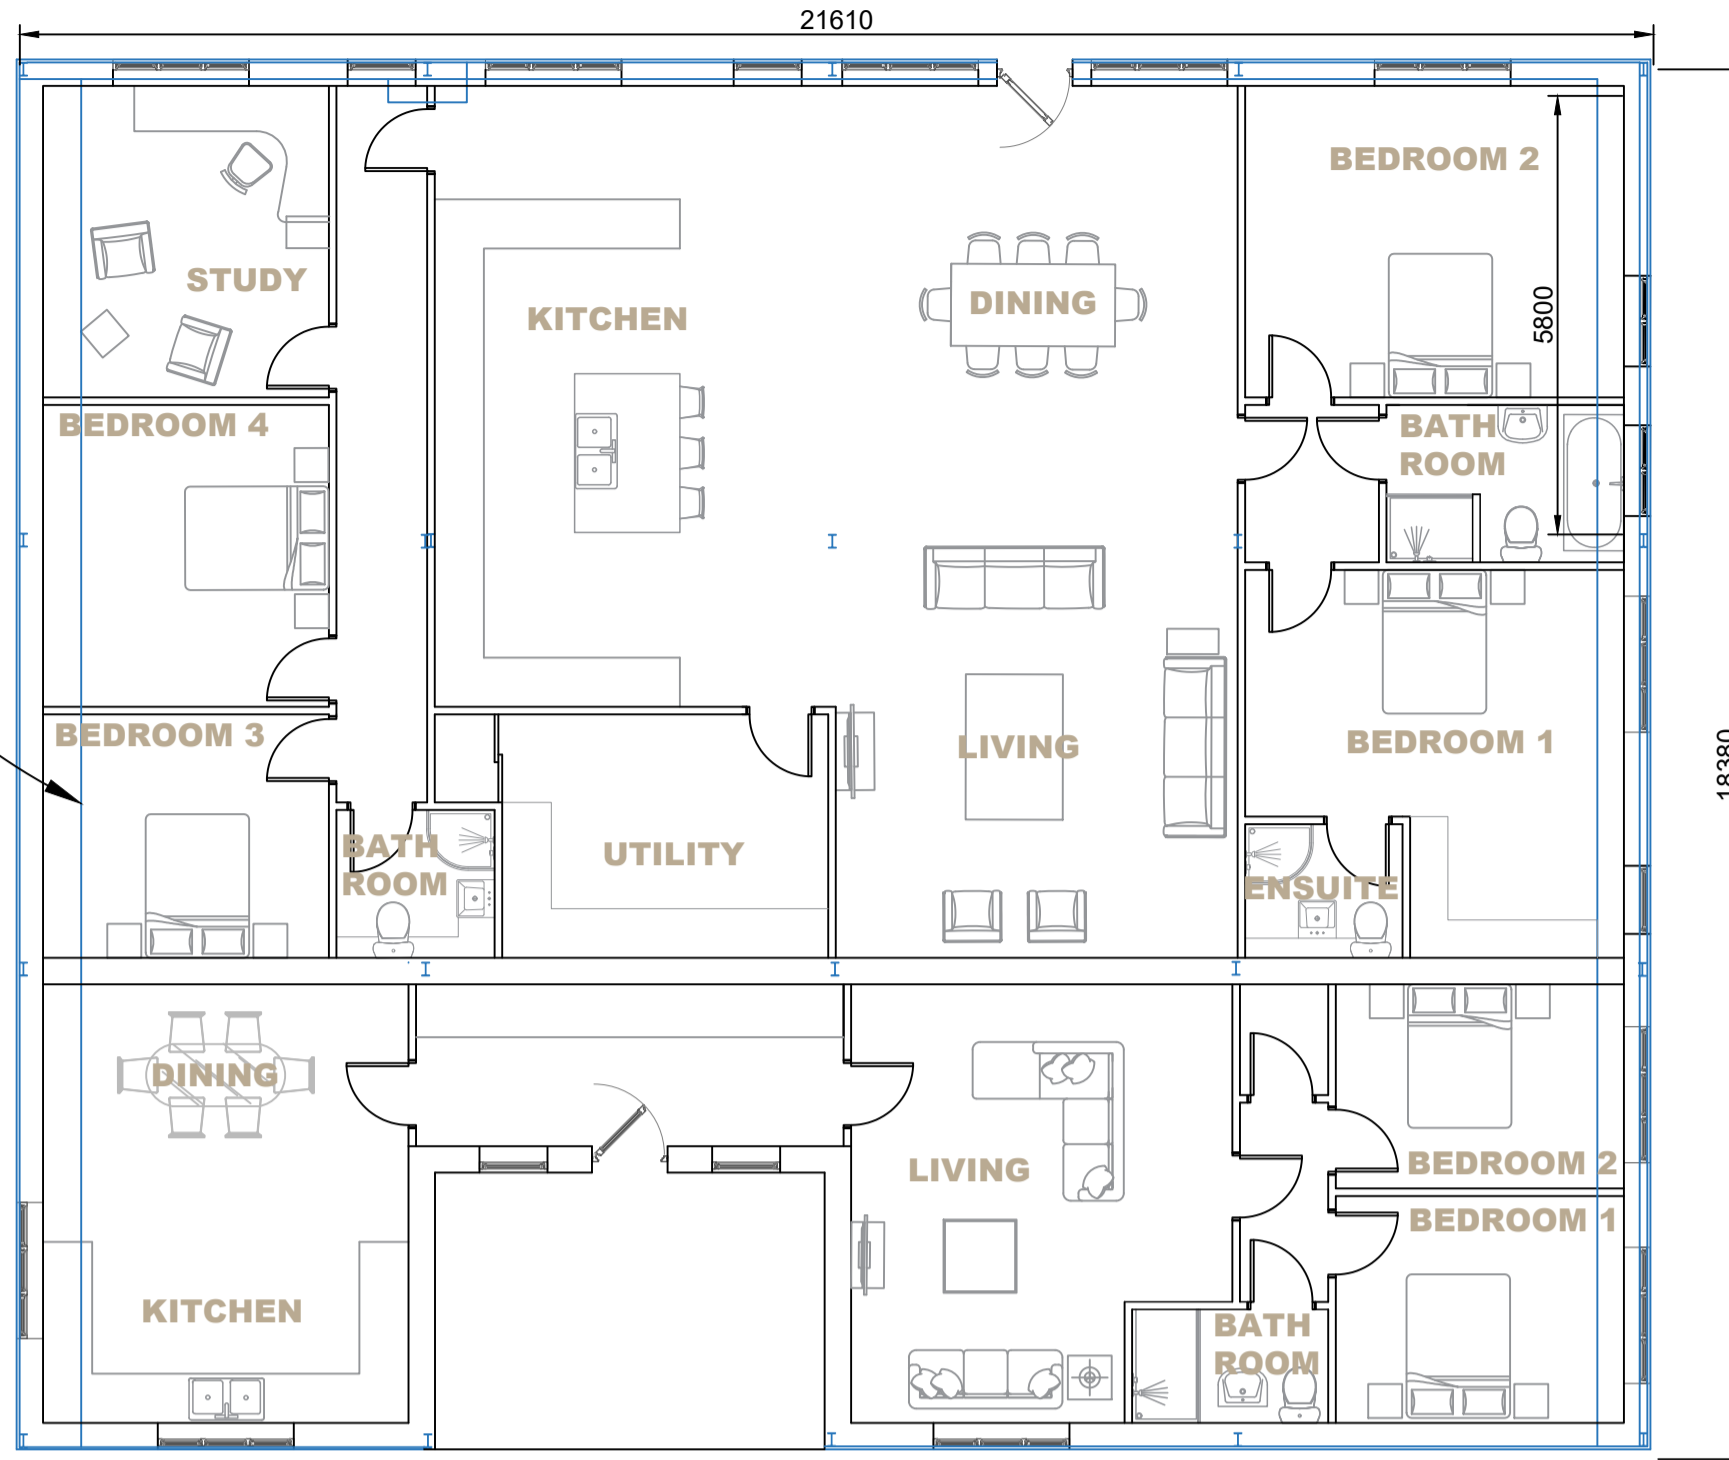

FLOOR PLAN DWELLING 2: 100M²
Scale 1:100

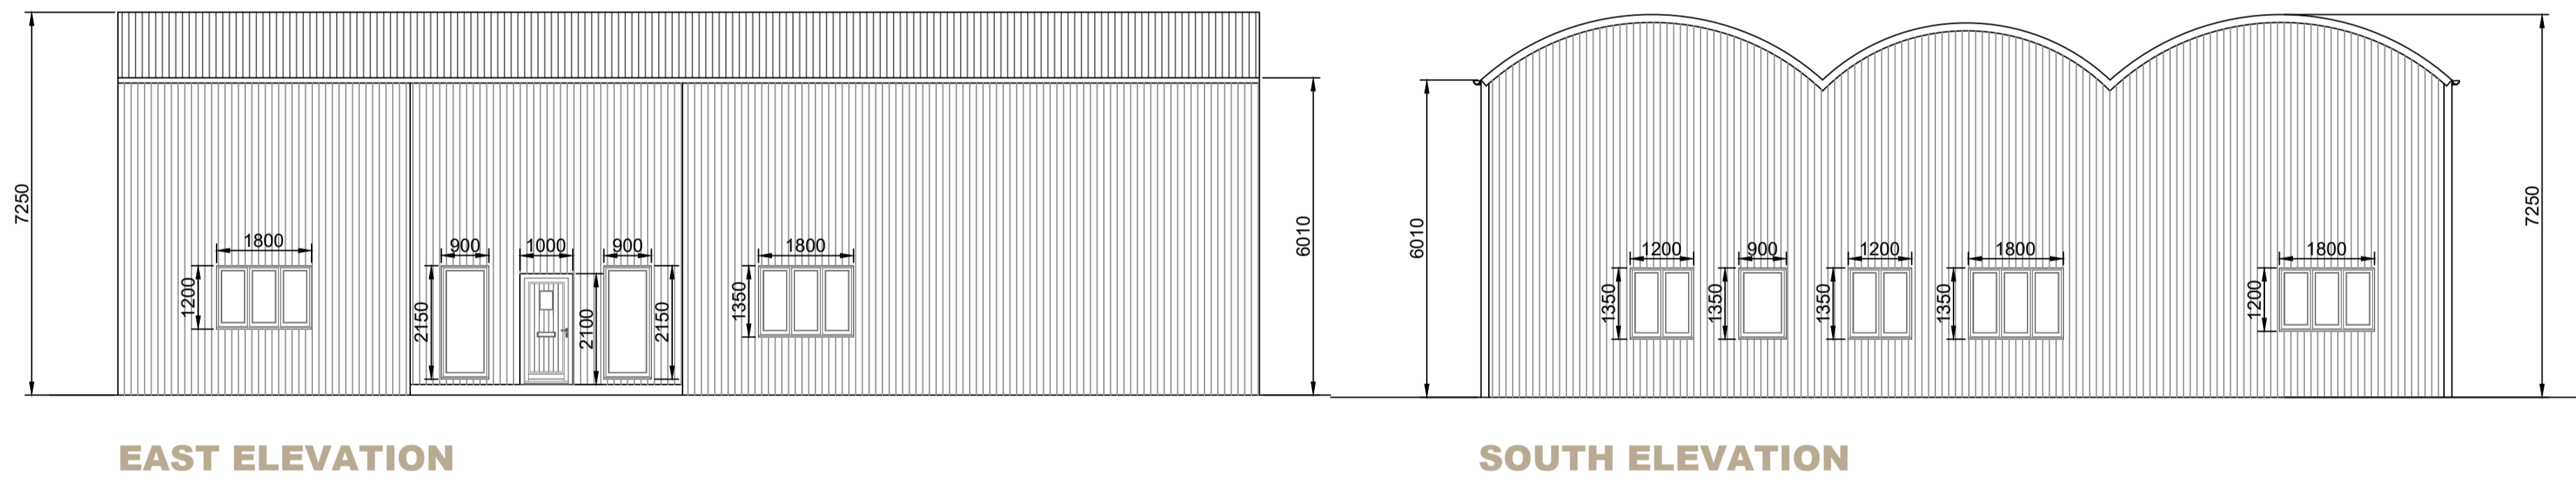


ALL MATERIALS AS EXISTING REPAIRED AND REPLACED AS REQUIRED

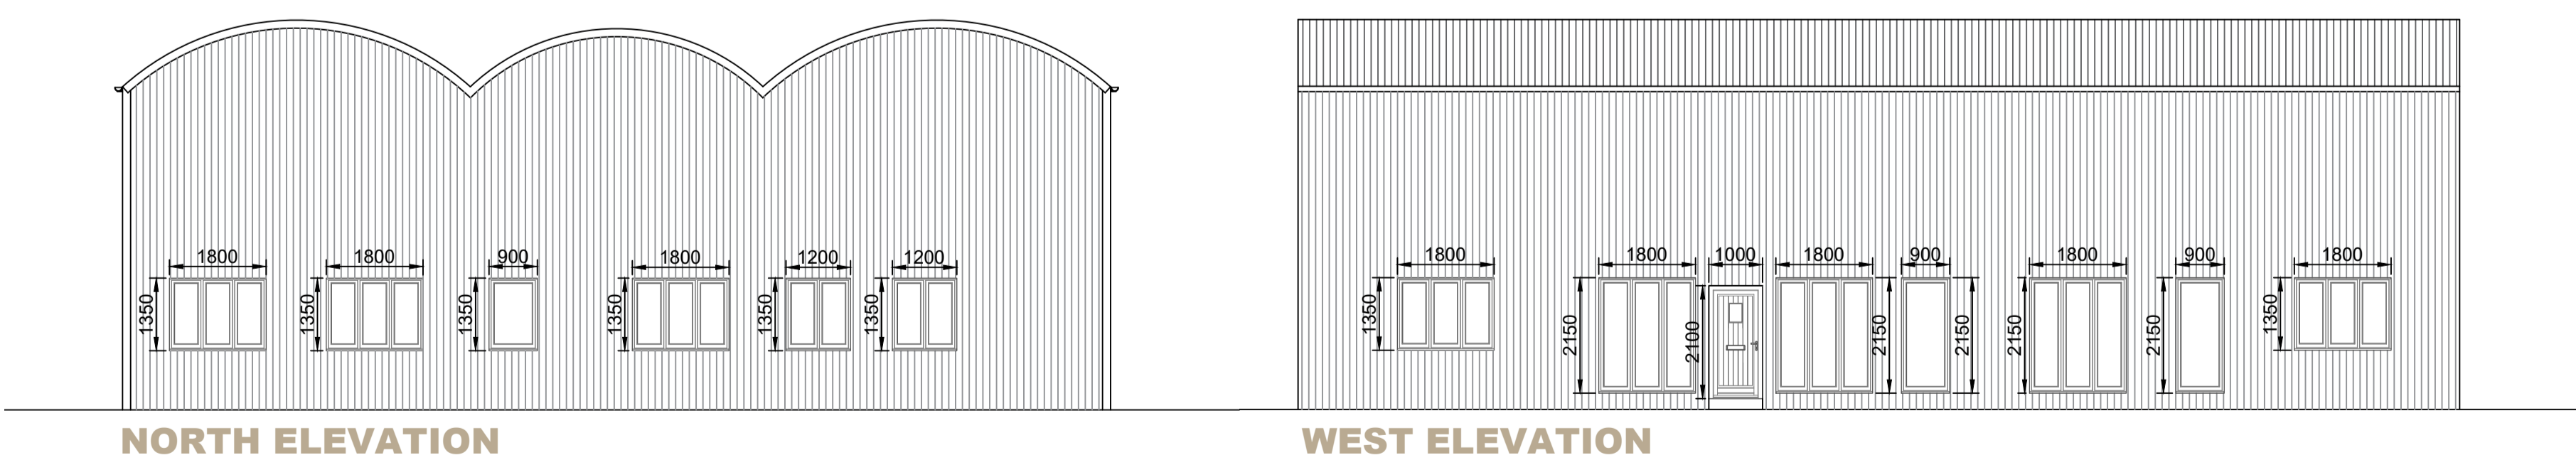

ELEVATIONS
Scale 1:100

- NOTES:
1. Use written dimensions only. All dimensions to be checked on site and any discrepancies reported to ACORUS immediately. If in doubt ask.
 2. Where relevant, significant hazards have been identified on the drawing. Hazards which should be obvious to a competent contractor or unforeseeable have not been identified.
 3. This drawing is confidential and remains the exclusive property of ACORUS.
- © ACORUS Rural Property Services Ltd.

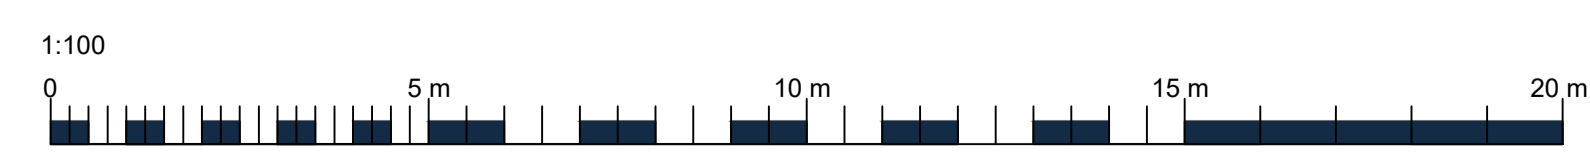

Rev	Date	Description	Dwn	Chk
			Drawn	Checked

PROJECT
PARKER HALL FARM
RADWINTER, CB10 2SW

TITLE
CLASS Q
BUILDING 1 PROPOSED

SCALE: AS SHOWN @A1 DATE: 03/24 DRAWN BY: CF CHECKED BY: HD

JOB NO.: 24-03-003 DRAWING NO.: 100_03 REVISION:



BUILDING 1

