


UNIT 3 UNIT 4 UNIT 5

EXISTING PANEL COMPOSITE FENCE WITH ADDED PANEL @ APPROX 3.2m

TRACKSIDE BUSINESS CENTRE

01 FRONT ELEVATION WITH STREET SCENE (FRONT ROOF NOT SHOWN)
Scale 1:50

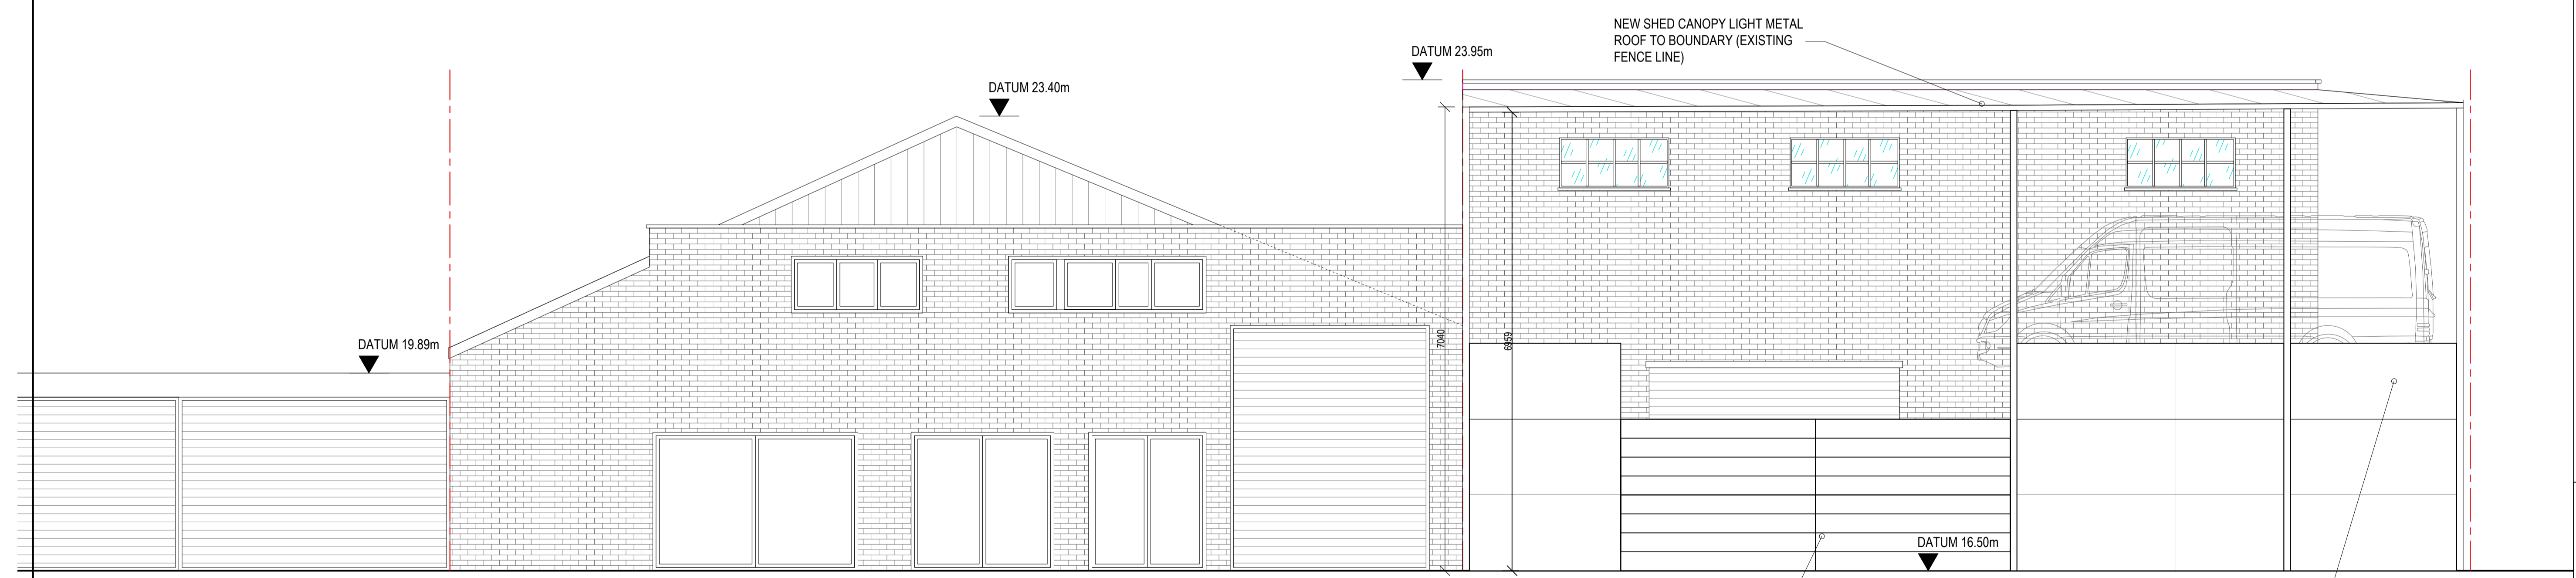


UNIT 3 UNIT 4 UNIT 5

EXISTING ELECTRIC SLIDING GATE

EXISTING PANEL COMPOSITE FENCE WITH ADDED PANEL @ APPROX 3.2m

TRACKSIDE BUSINESS CENTRE

02 FRONT ELEVATION WITH STREET SCENE (FRONT ROOF SHOWN)
Scale 1:50

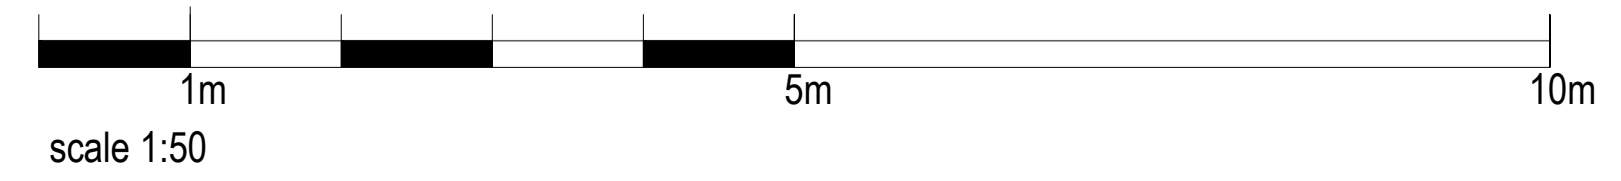

General Notes

- All works are to be in accordance with the current British Standard and Building Regulations.
- This drawing to be read in conjunction with all relevant drawings issued by the Architect and specialist sub-contractors together with the specifications.
- DO NOT SCALE from the drawing. Work to dimensioned figures only.
- All setting out, levels, DPC, insulation, fire protection & weatherproofing information is to be obtained from the Architect's drawings/specification.
- The Contractor is to inform the Engineer of any discrepancies on the drawing.

ALL DRAWINGS ARE SUBJECT TO CONFIRMATION OF SITE MEASUREMENTS & MANUFACTURING TOLERANCES



PROJECT: PKGARAGE ACCIDENT REPAIR LTD
Unit 5, Abbott Close,
BYELEE, KT14 7JN

DRAWING: PROPOSED ELEVATIONS

Date: 08/03/2024	Scale: 1:50@A1 OR 1:100@A3
Drawn by: ML	Checked by: KK
Drawing number: 312-100	Revision: B