


Proposed GF-Ground Floor 1:50

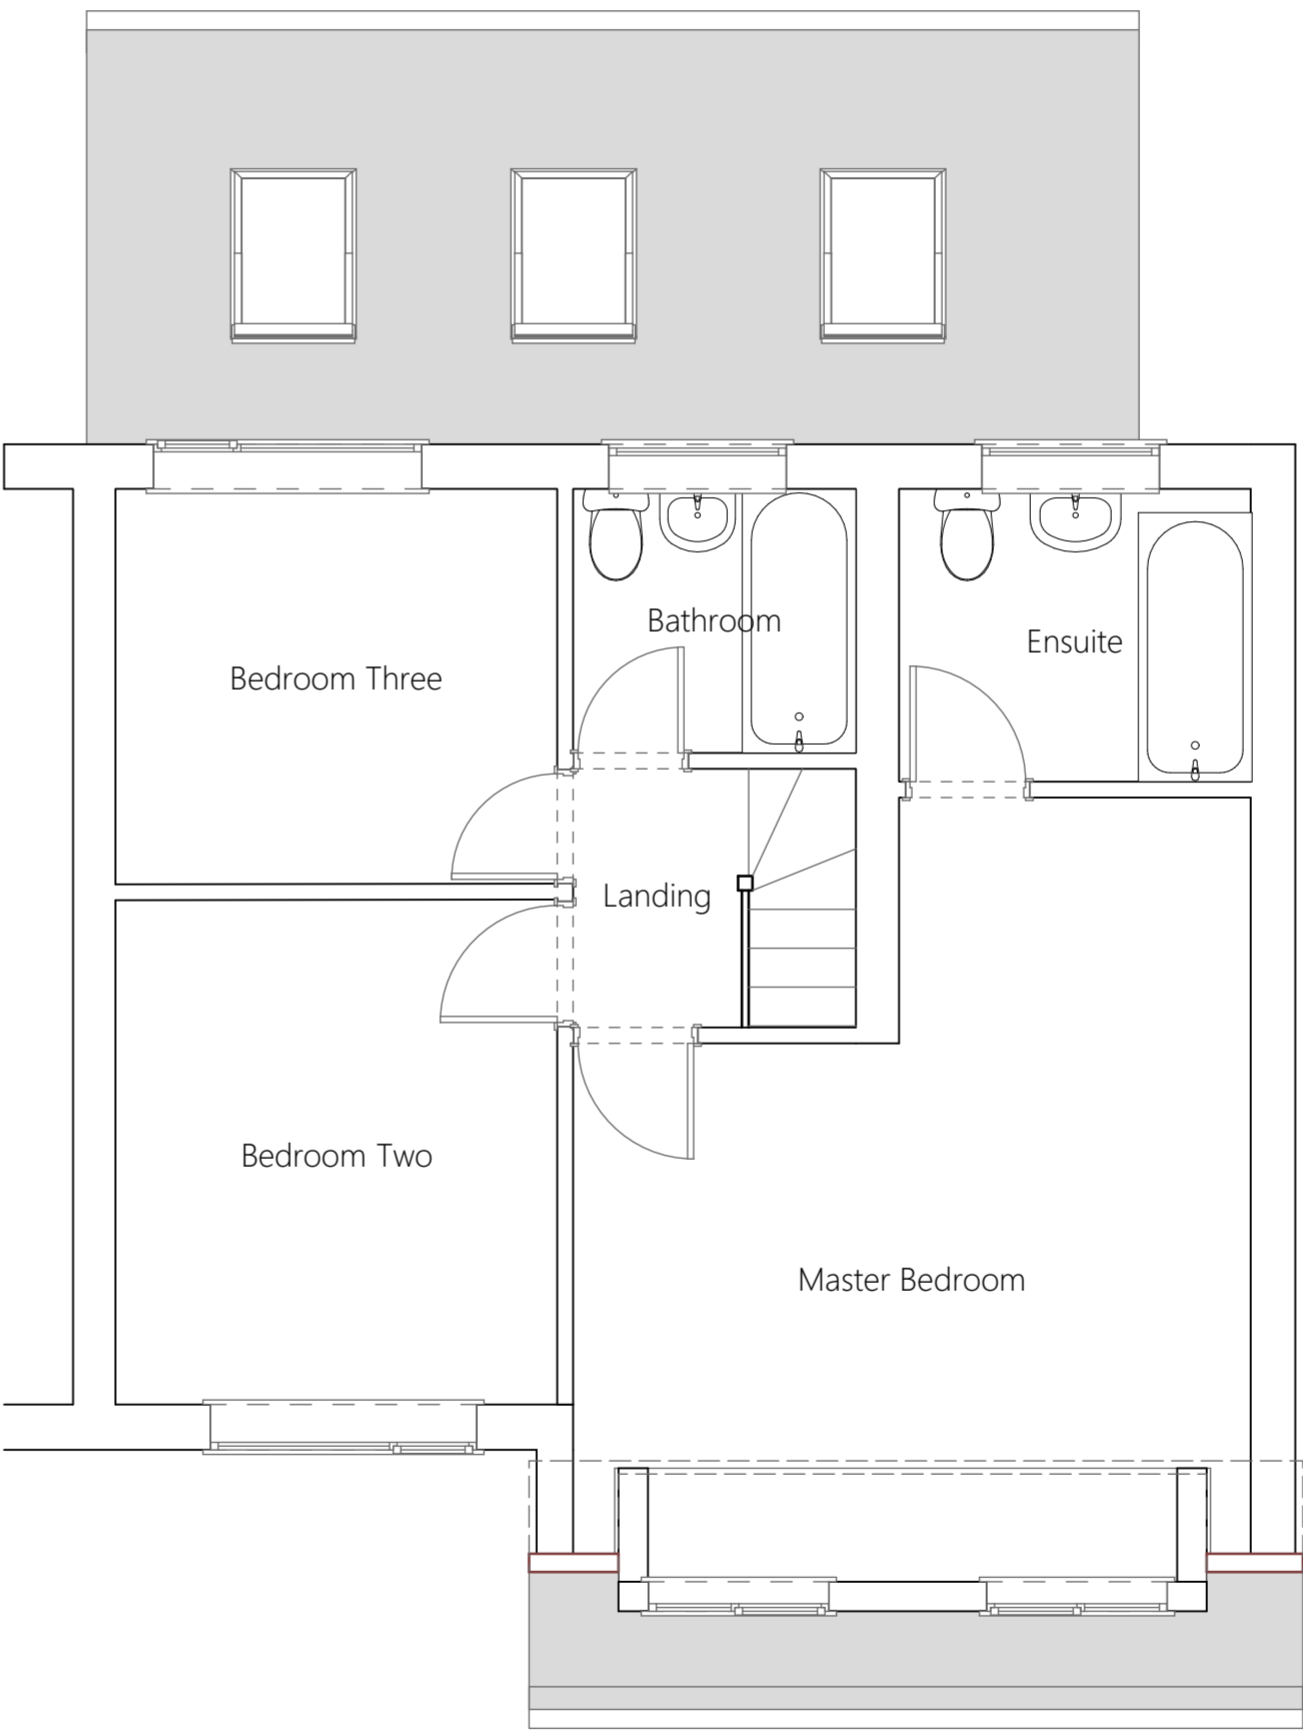

Proposed 01-First Floor 1:50

Notes  
This document and its design content is copyright ©

Scales @ A2 <b>1:50</b>	Issuing Office <b>Pirbright</b> 16/04/2024	Project No. <b>24-RES-70</b>
----------------------------	--	---------------------------------

Client Approval	
<input type="checkbox"/>	A - Approved
<input type="checkbox"/>	B - Approved with Comments
<input type="checkbox"/>	C - Do Not Use

Status	Purpose of Issue
	<b>Planning</b>

Originator	<b>Jason Michael Design</b>
------------	-----------------------------

Project	<b>Garage Conversion</b> 29 Northwood Avenue Woking GU21 2ES
---------	--

Layout Title	<b>Proposed Floor Plans</b>
--------------	-----------------------------

Client	<b>Mr &amp; Mrs O'Neill</b>
--------	-----------------------------

Drawing Number			
project	originator	number	rev
GON - JMD	EILL	1125	