




Existing side elevation

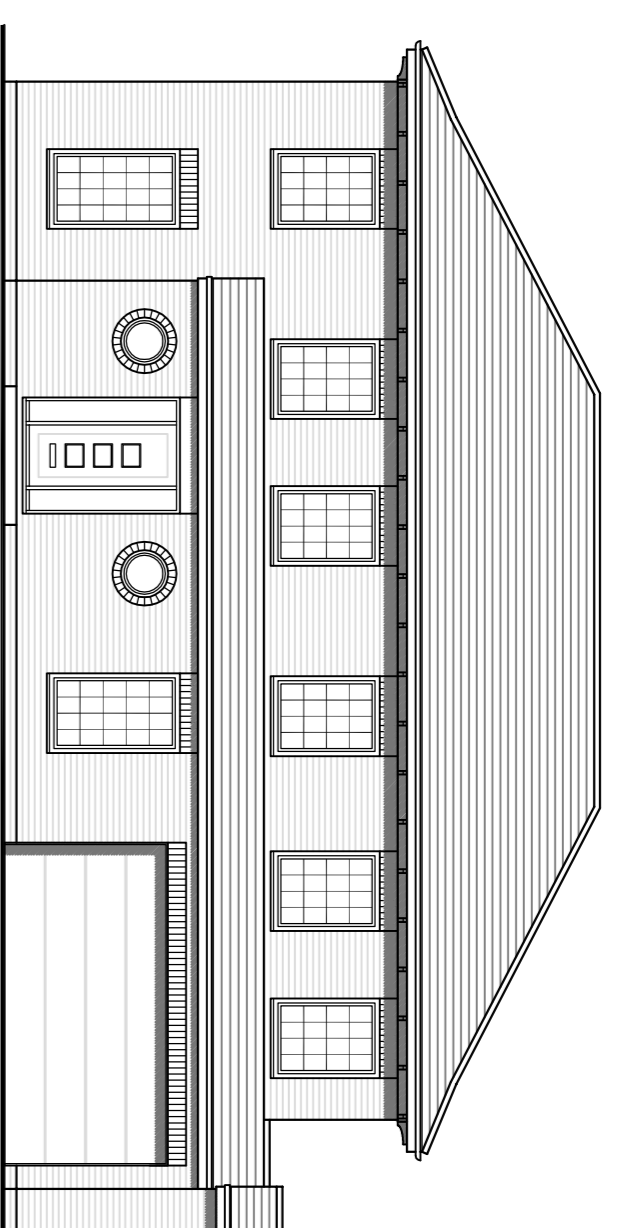


Existing front elevation

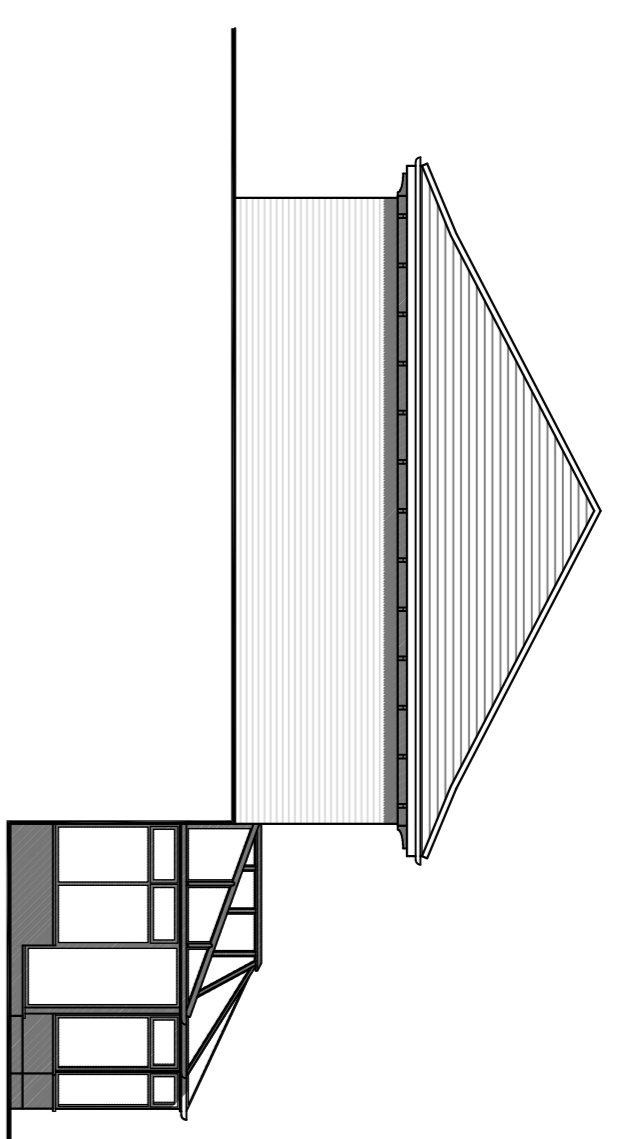



Existing side elevation

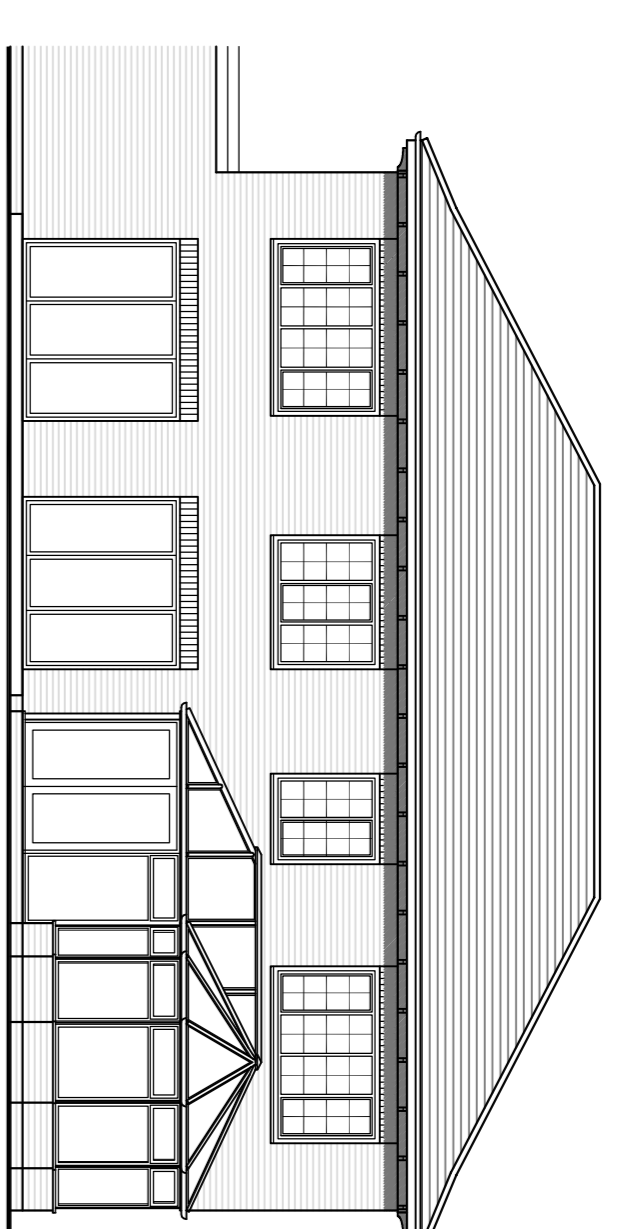

Existing rear elevation

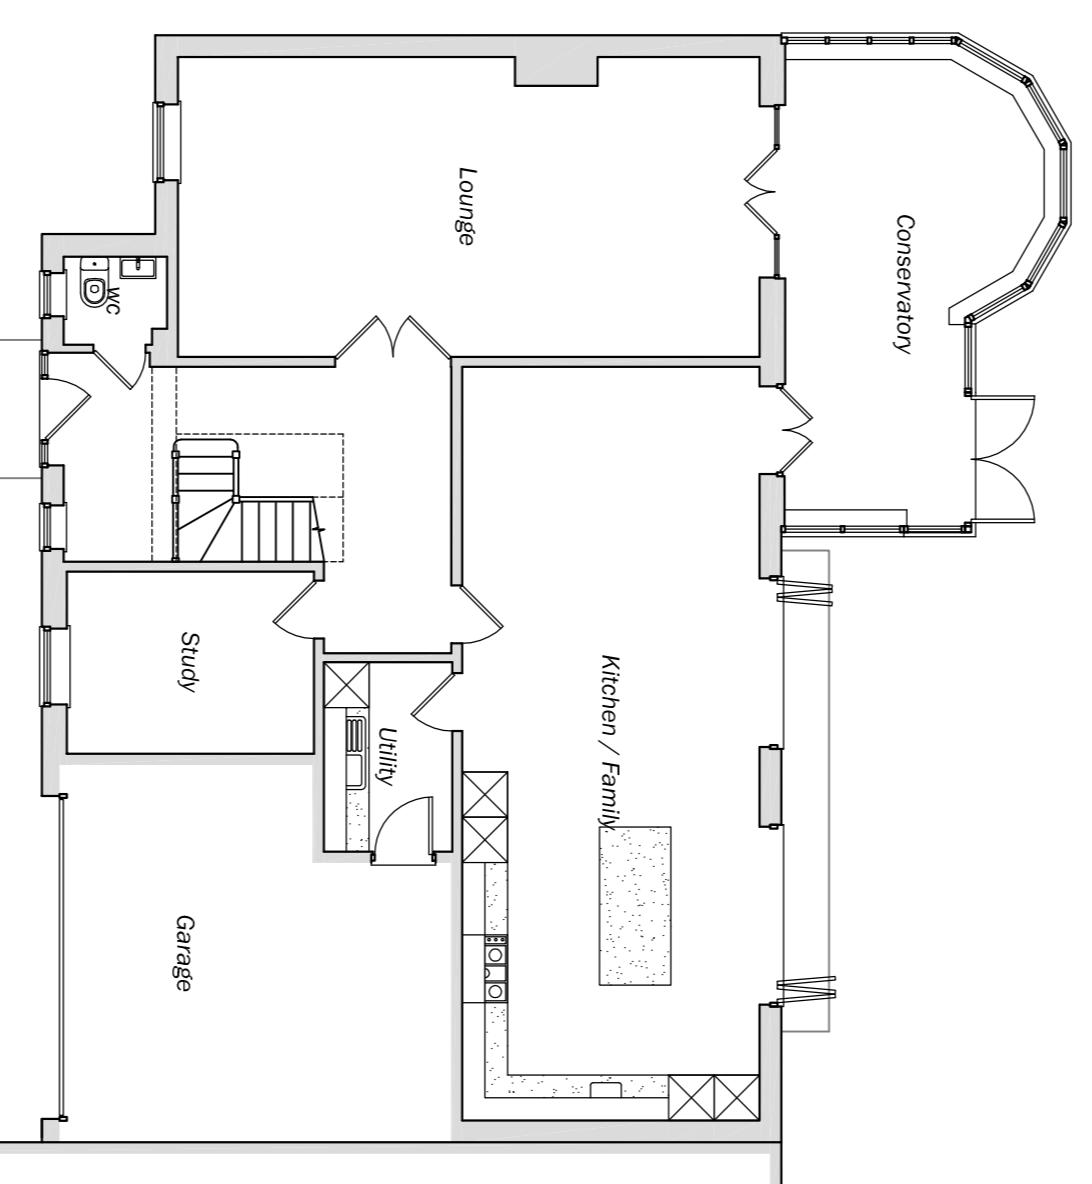

Existing floor plan

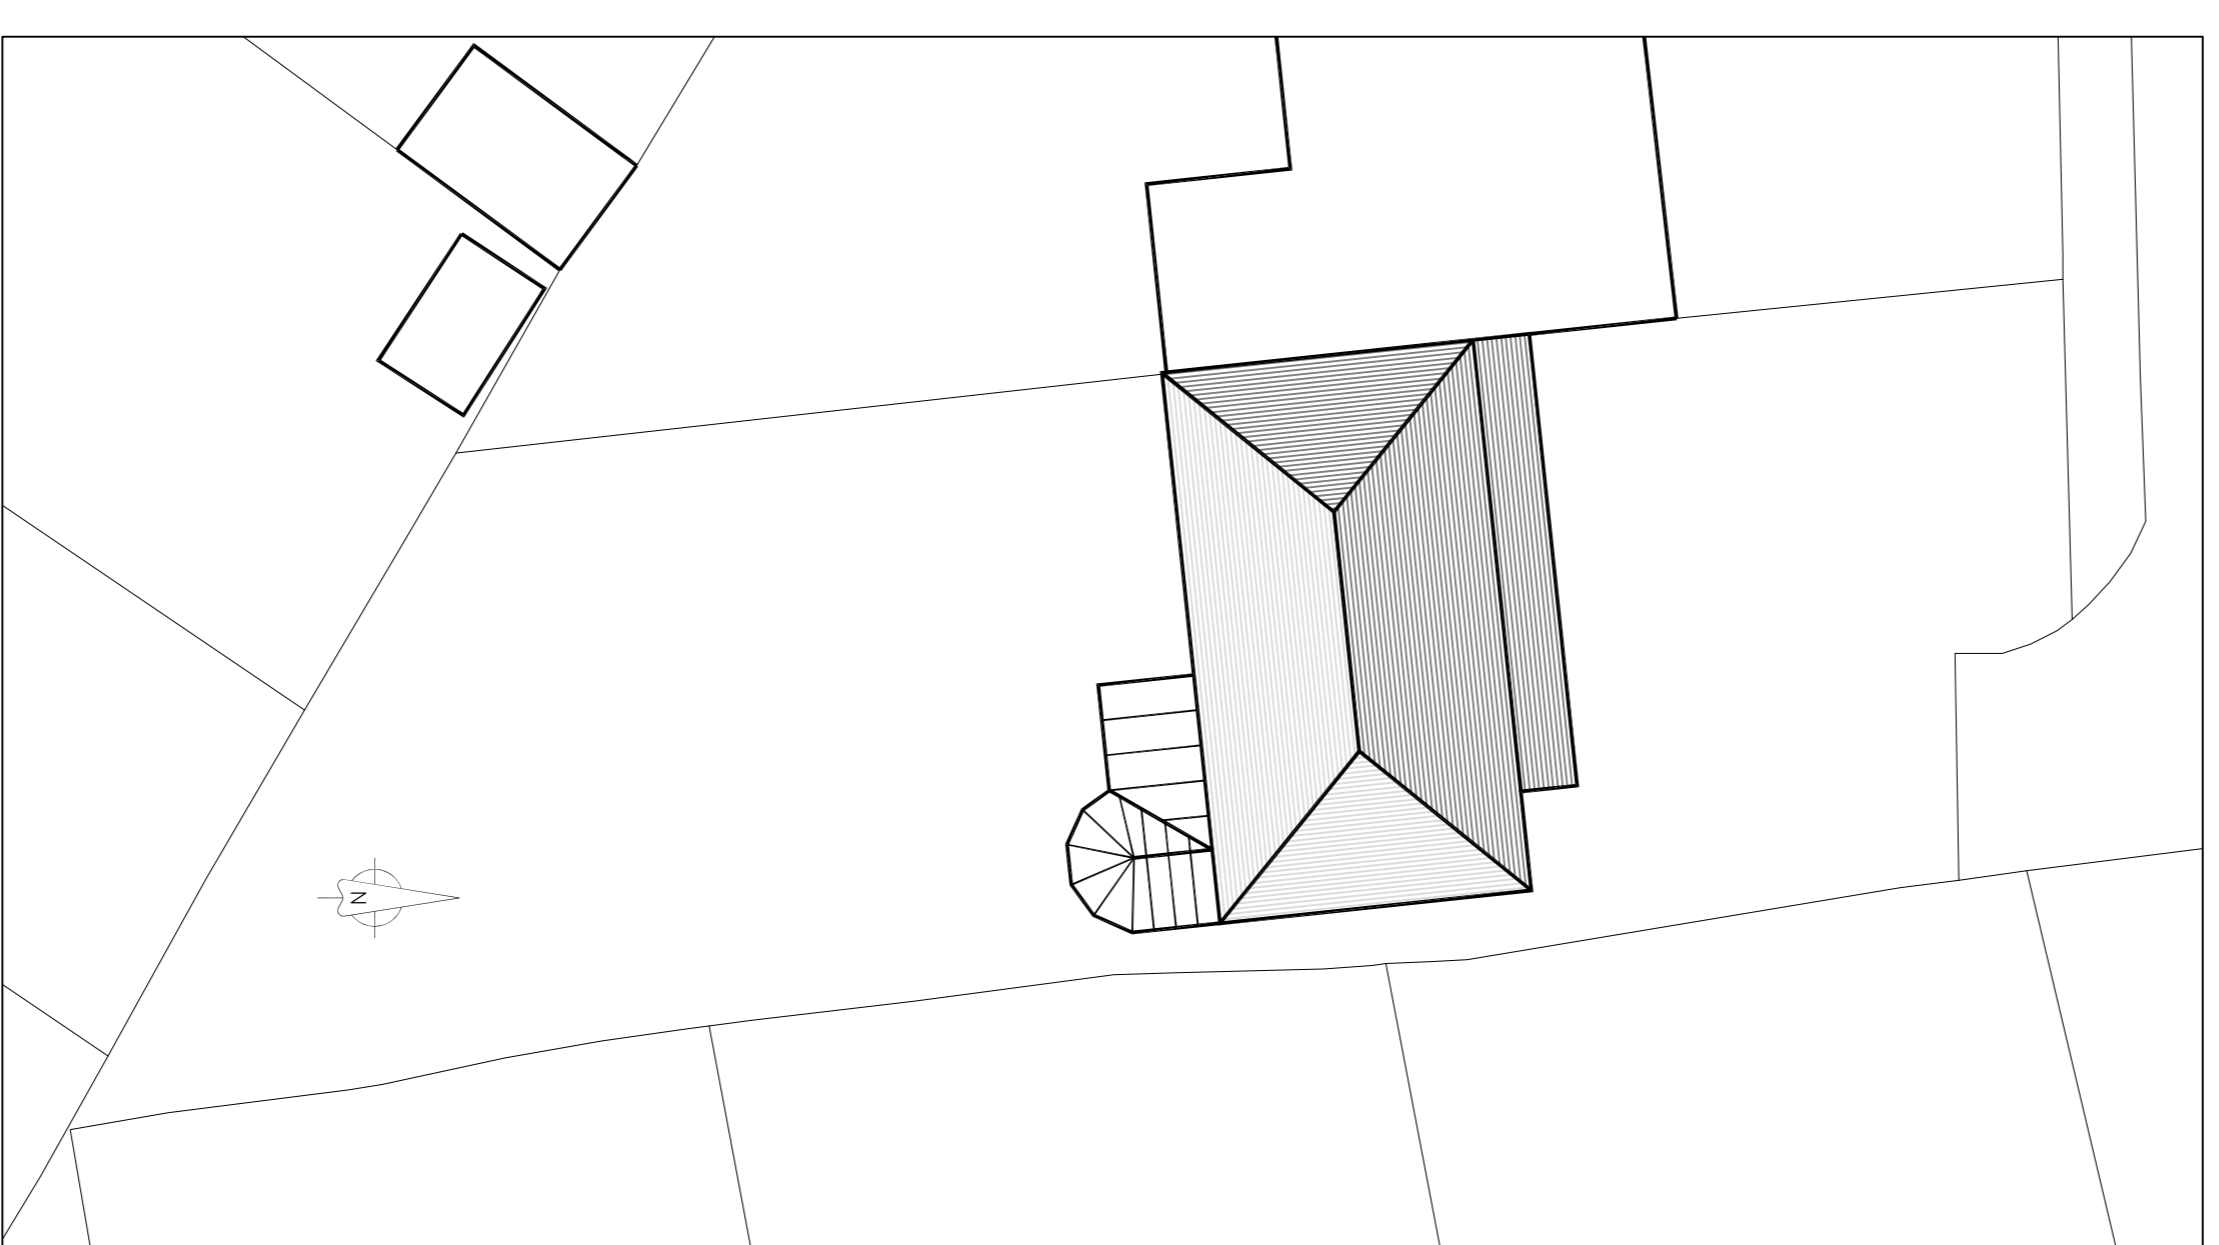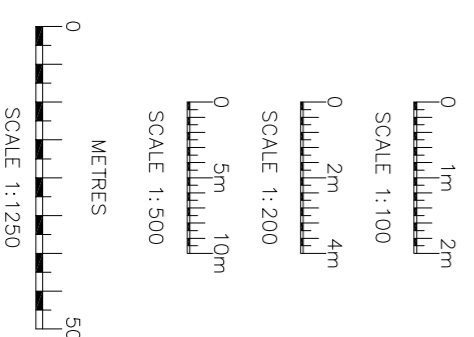

Existing block plan - scale 1:200 @ A1



Location plan - scale 1:1250 @ A1

<p>Client</p> <p><b>Mr &amp; Mrs Plumby</b></p>		<p>Drawing Title</p> <p>Existing plans and elevations</p>	
<p>Site</p> <p>4 Bandonford Close Woking, GU22 7EU</p>		<p>Scale</p> <p>1:100 @ A1</p>	
<p>Date</p> <p>January 2024</p>		<p>Checked</p>	
<p>Drawn</p> <p>MB</p>		<p>Drawn No.</p> <p>3835-P01</p>	
Rev.	Date	Description	

**mbdesignservices**  
architectural consultants

36 Red Avenue, Frinton, GU18 8YF  
Tel: 01252 838 995  
Registered in England No: 6603010