



FRONT ELEVATION

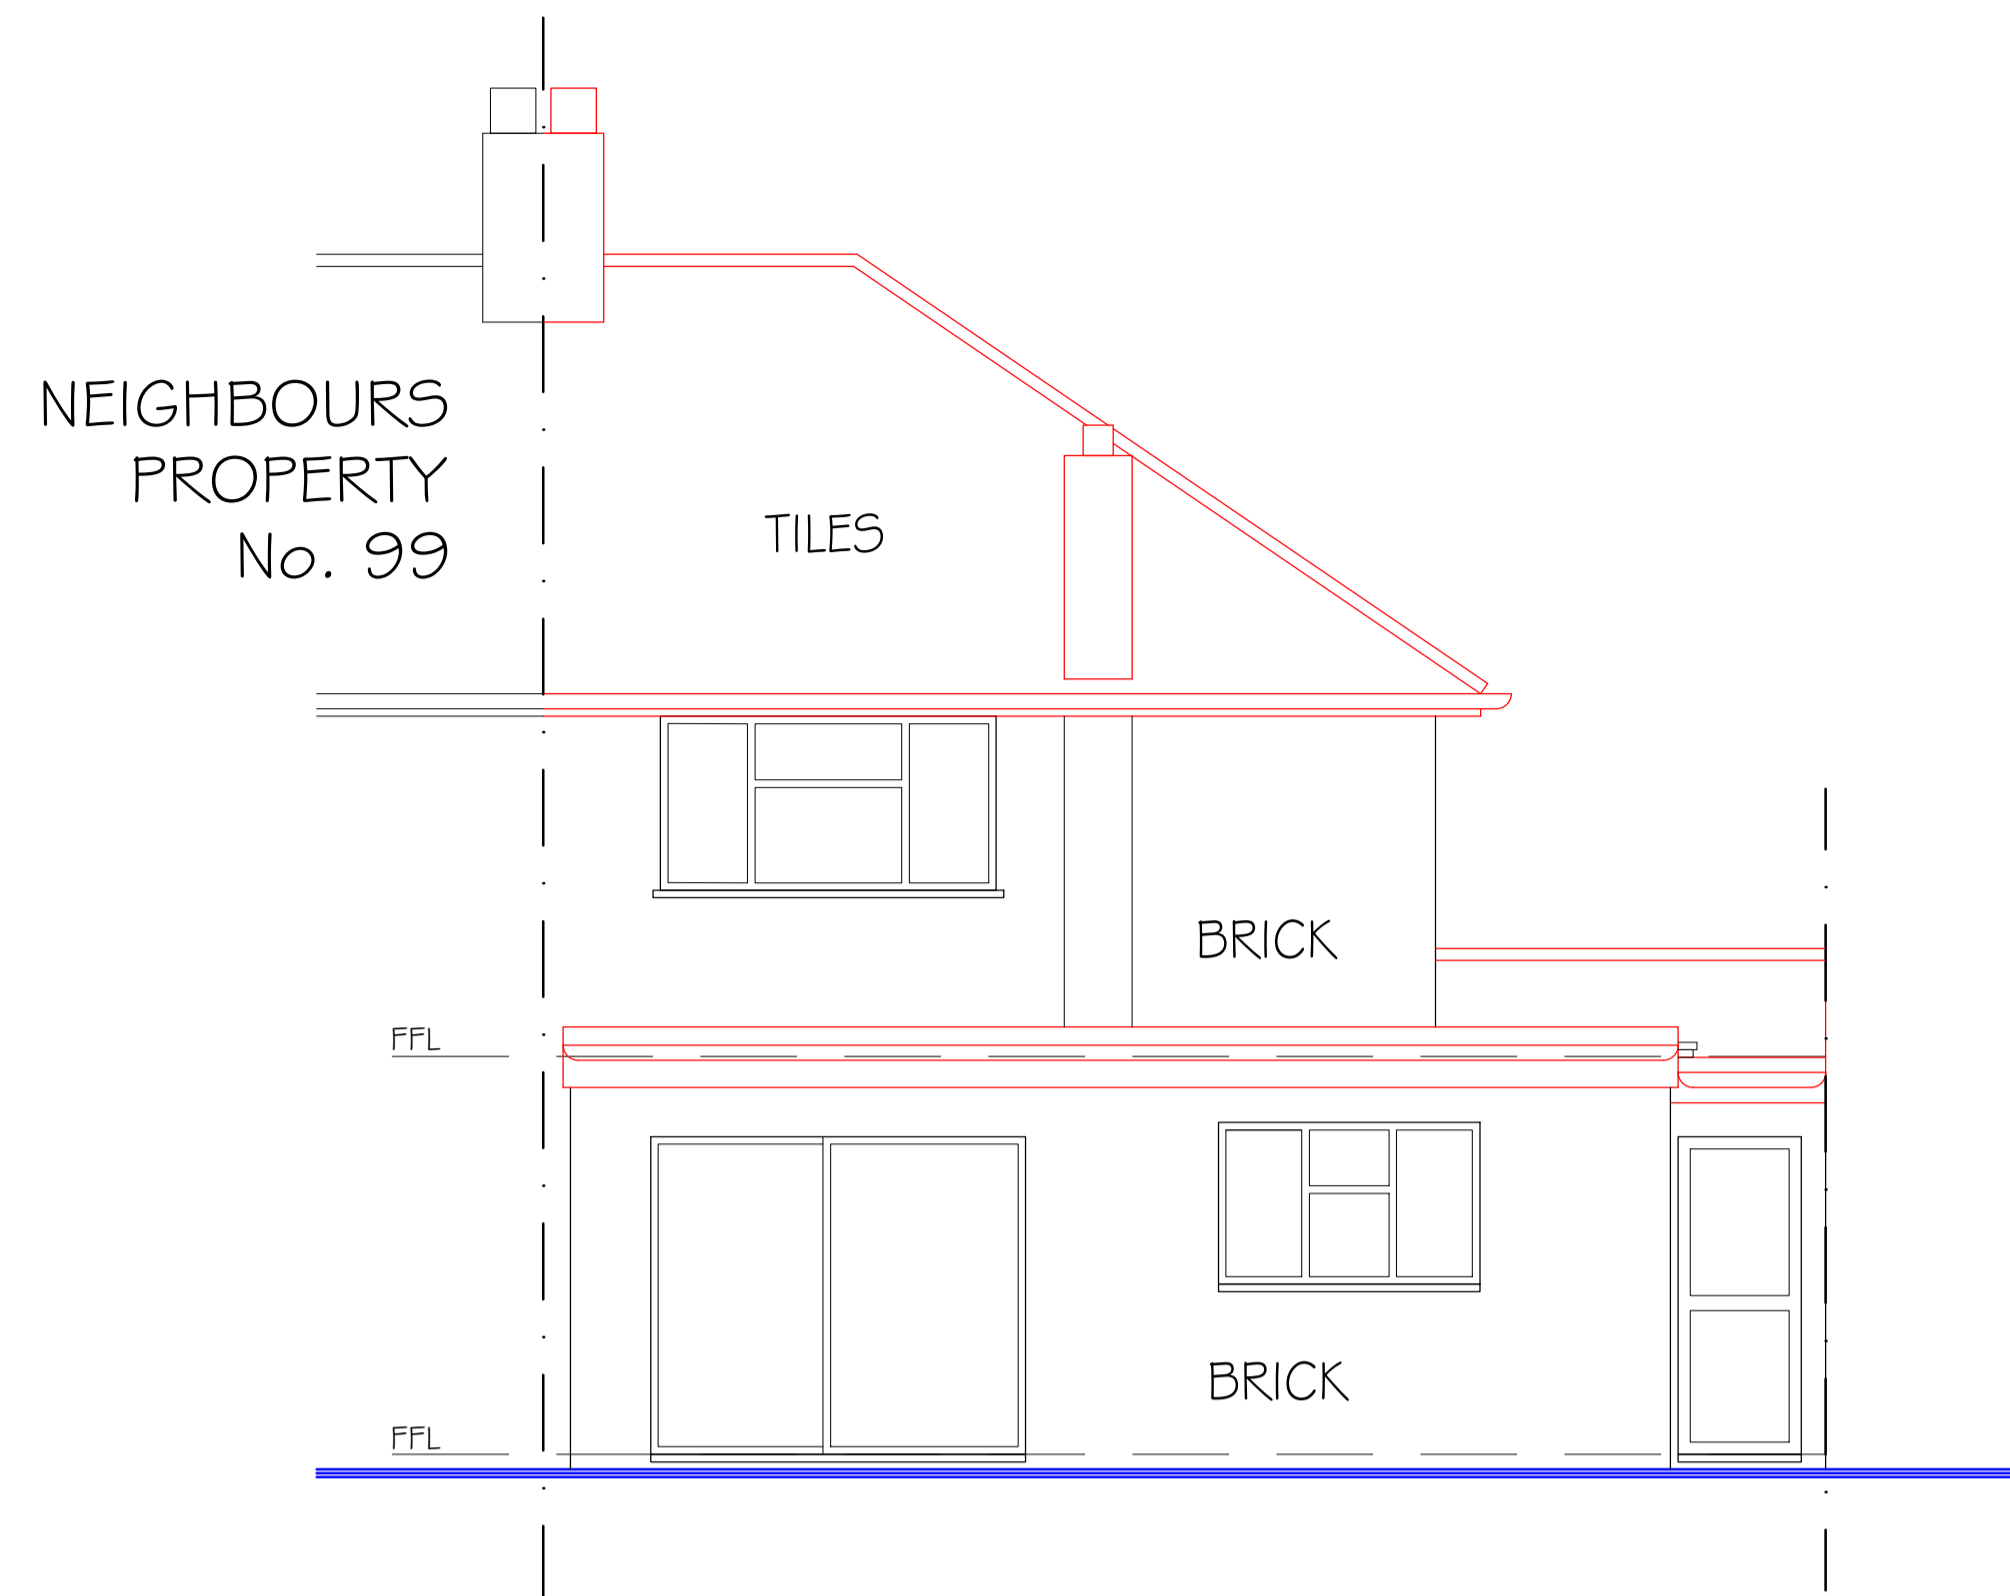


REAR ELEVATION

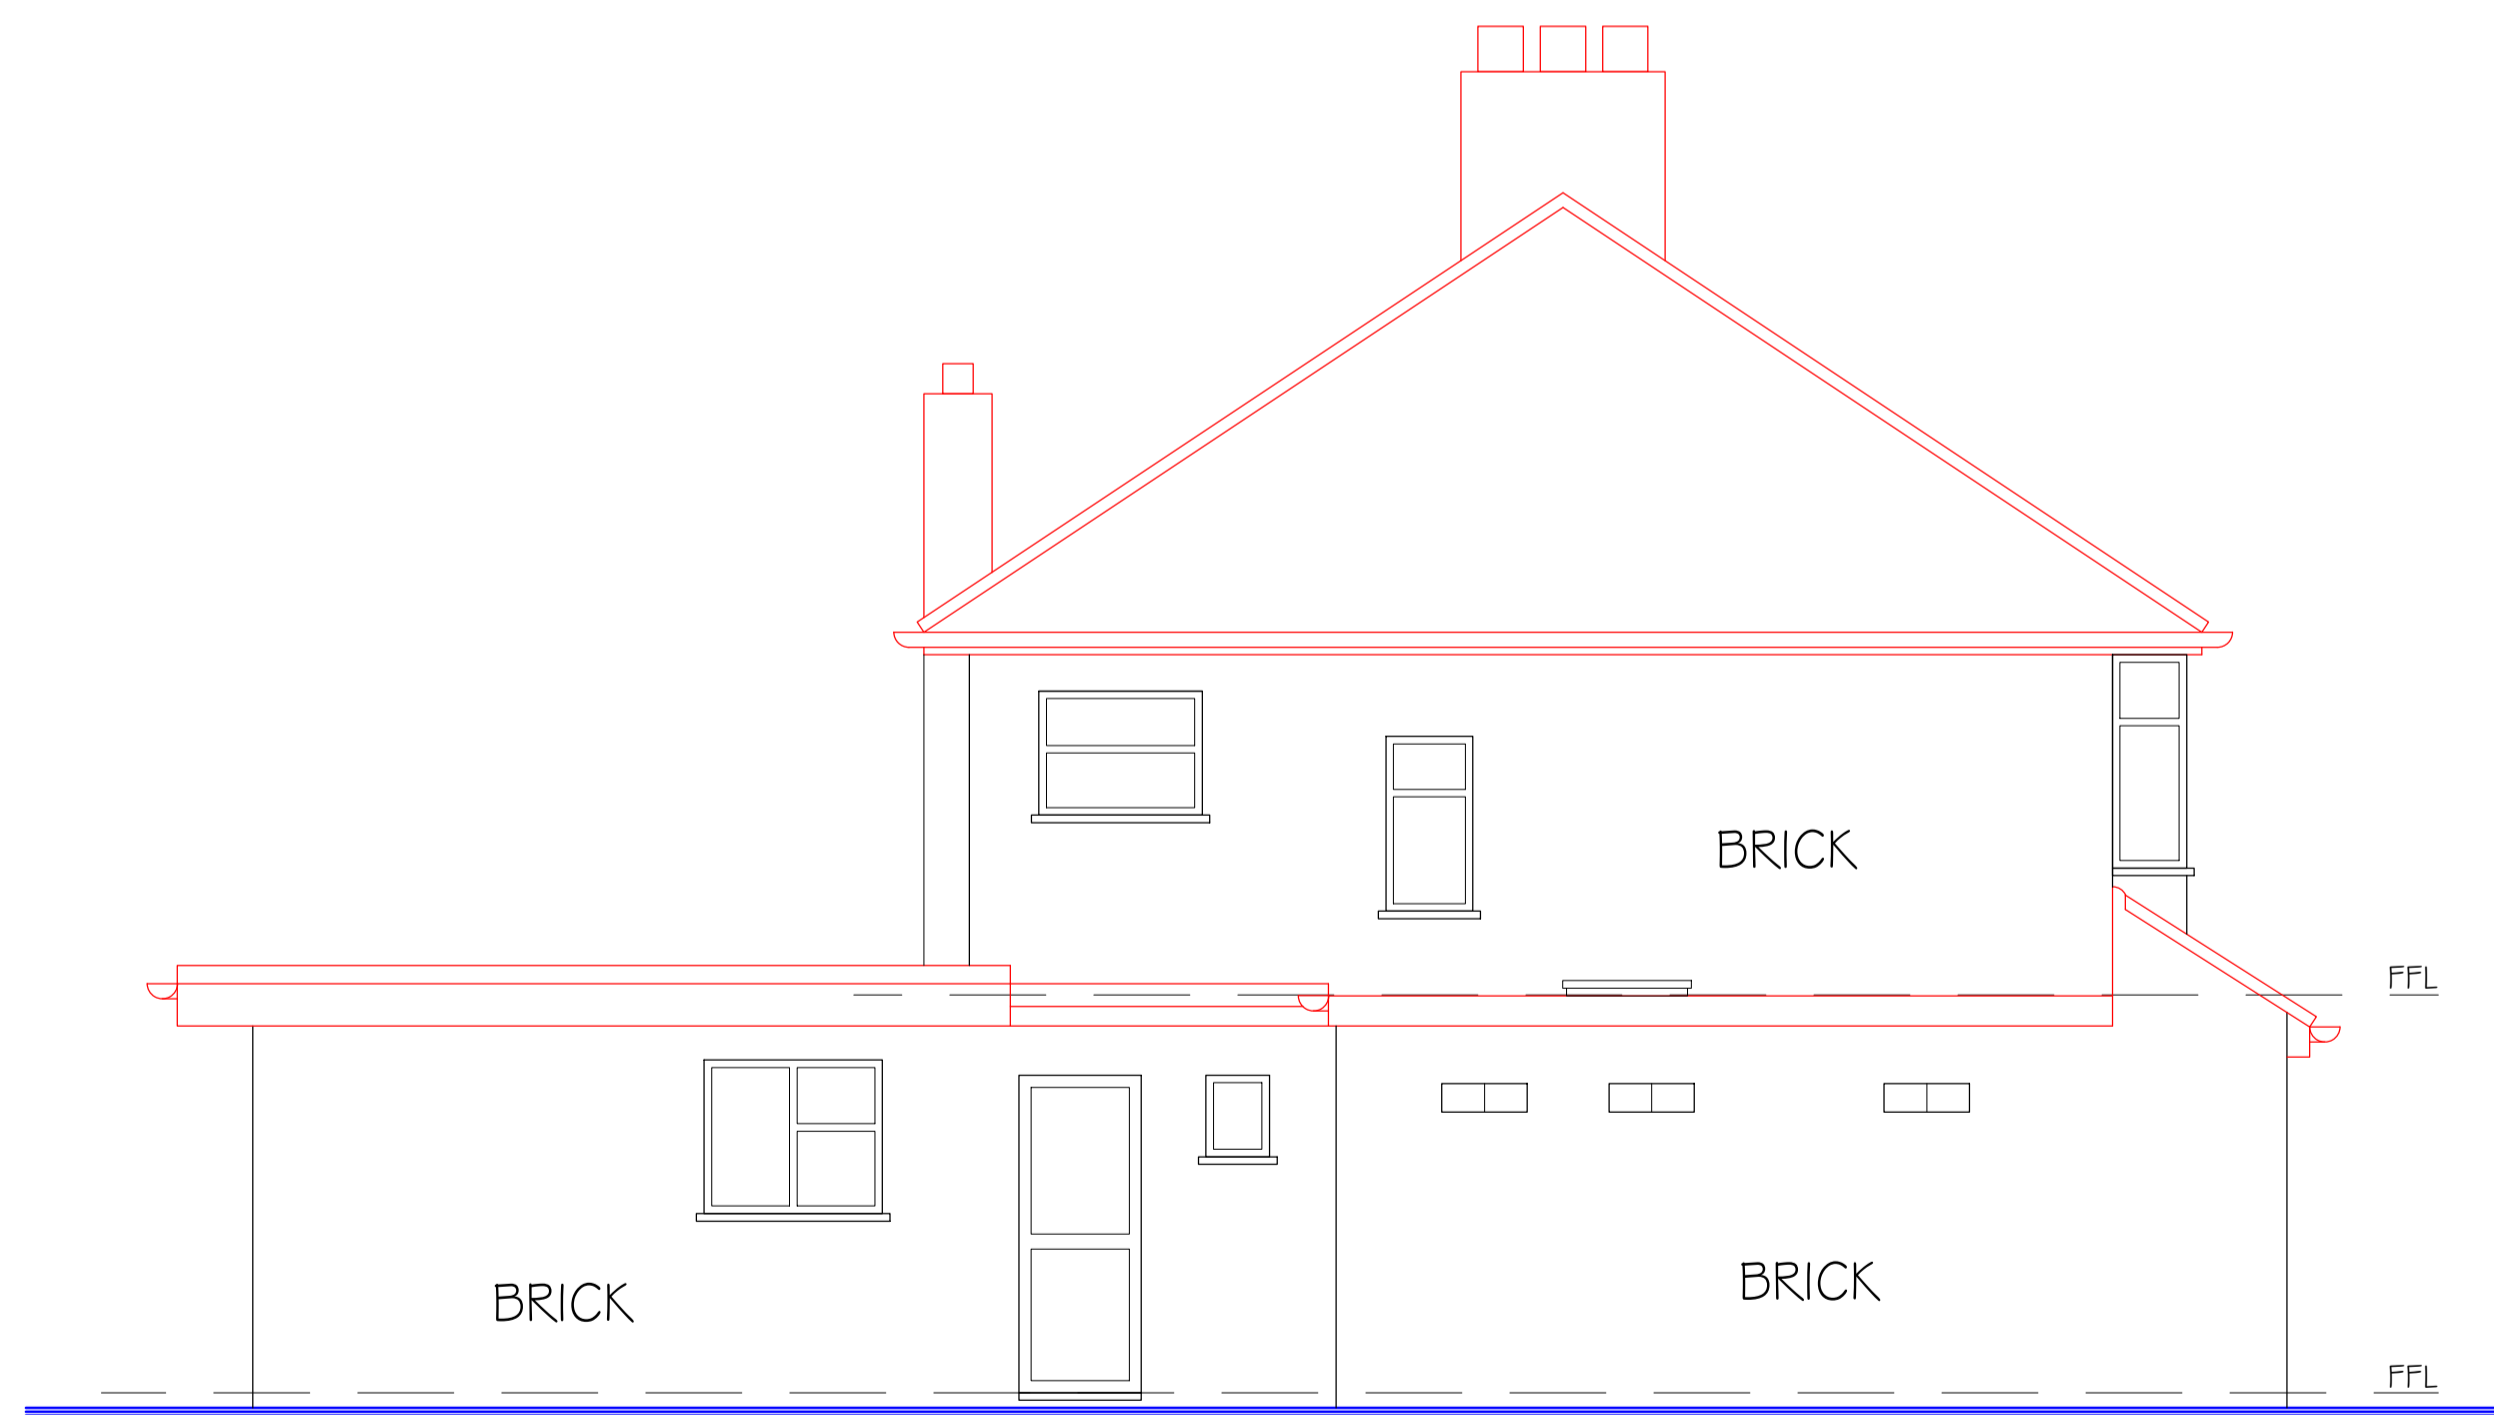

L/H ELEVATION

FRONT

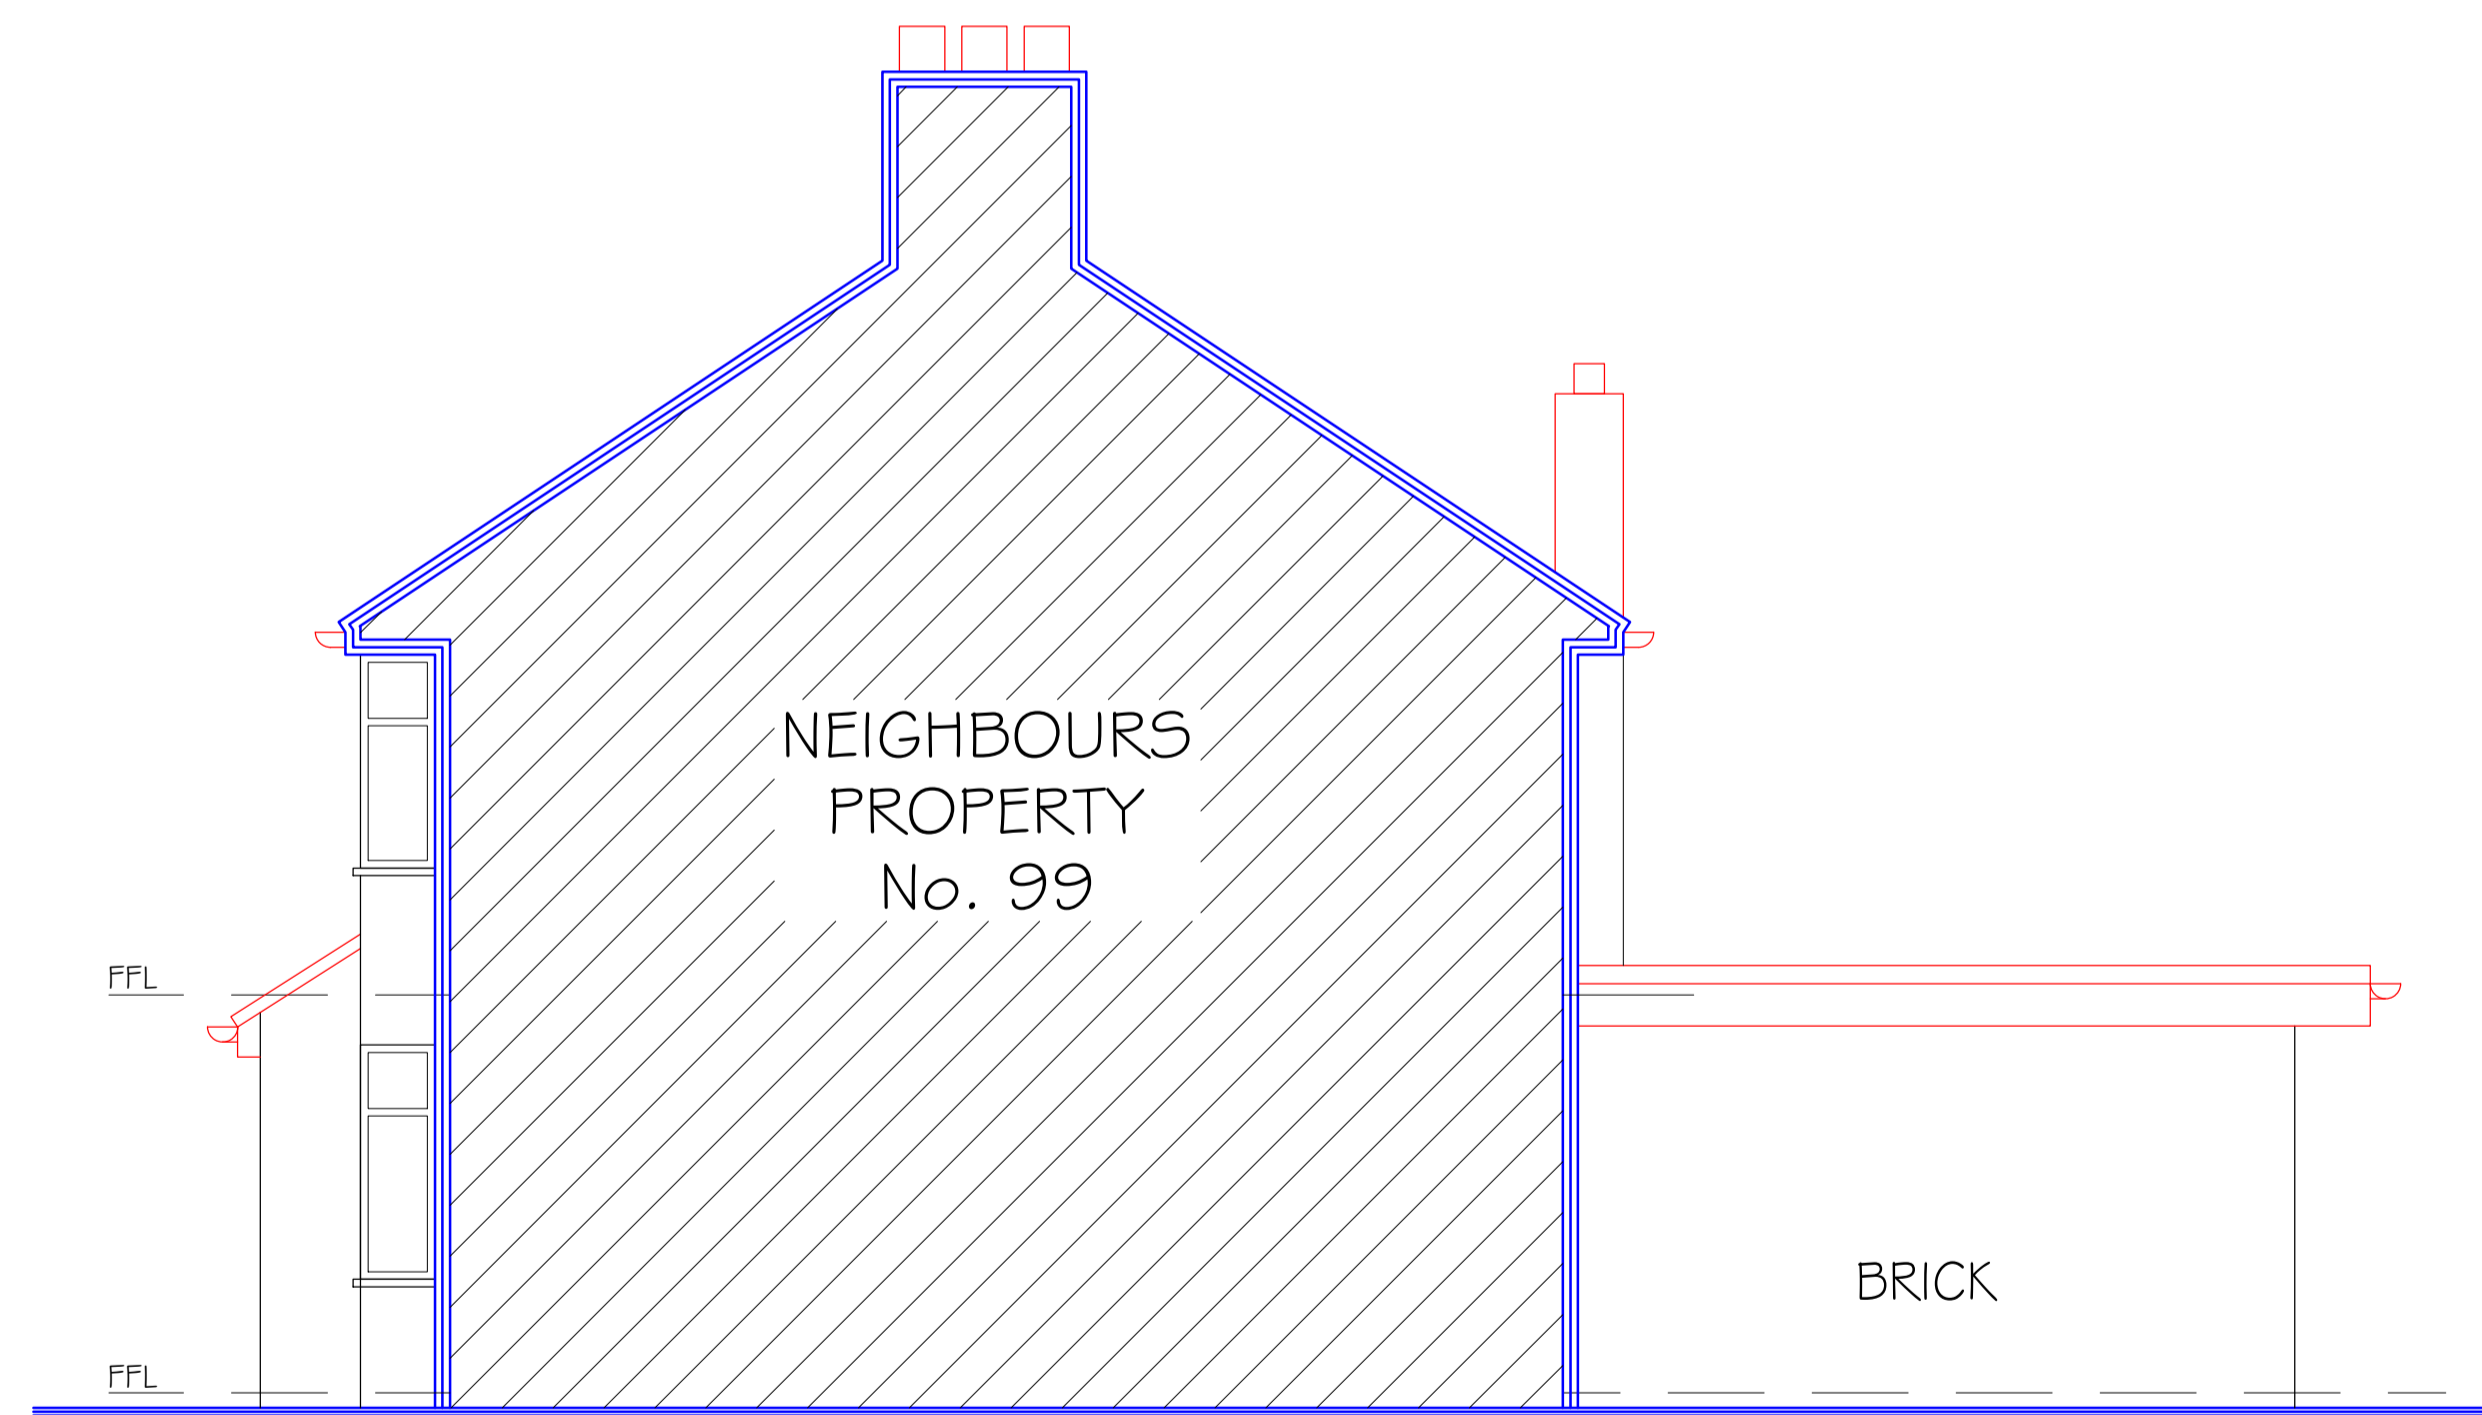

R/H ELEVATION

**DISCLAIMER**  
 DOCUMENT IS COPYRIGHT AND MAY NOT BE REPRODUCED WITHOUT PERMISSION. REPRODUCTION IN WHOLE OR IN PART IS FORBIDDEN WITHOUT WRITTEN SANCTION OF ABSTRACT PLANS LTD. THIS DRAWING MUST BE READ IN CONJUNCTION WITH ALL OTHER DOCUMENTATION AND RELEVANT DRAWINGS.  
 ABSTRACT PLANS LTD ACCEPTS NO LIABILITY FOR ANY EXPENSE, LOSS OR DAMAGE OF WHATSOEVER NATURE AND HOWEVER ARISING FROM ANY VARIATION WHICH HAS NOT BEEN REFERRED TO ABSTRACT PLANS LTD. AND THEIR APPROVAL OBTAINED.

**PLANNING ONLY**  
 PLANNING CONDITIONS: It is the Clients responsibility Prior to commencement on site all relevant planning conditions to be discharged, including Tree Protection, Material Samples, Working hours etc. to your Councils Planning Dept

**ABSTRACT PLANS**  
 STRUCTURAL • ARCHITECTURAL  
 TEL: 01483 77 00 73  
 Email: info@abstract-plans.co.uk  
 Web: www.abstract-plans.co.uk

Project  
 FIRST FLOOR SIDE EXTENSION  
 Address:  
 97 ORIENTAL ROAD, WOKING, GU22 7AS  
 Drawing Title  
 EXISTING ELEVATIONS - E02

Client KOTTEARACHCHI  
 Drawing No. APL 1847  
 Date MARCH 2024  
 Drawn by APL NR  
 Drg Size - A1 - 1:50

