




ALL MATERIALS TO MATCH
EXISTING WHERE POSSIBLE

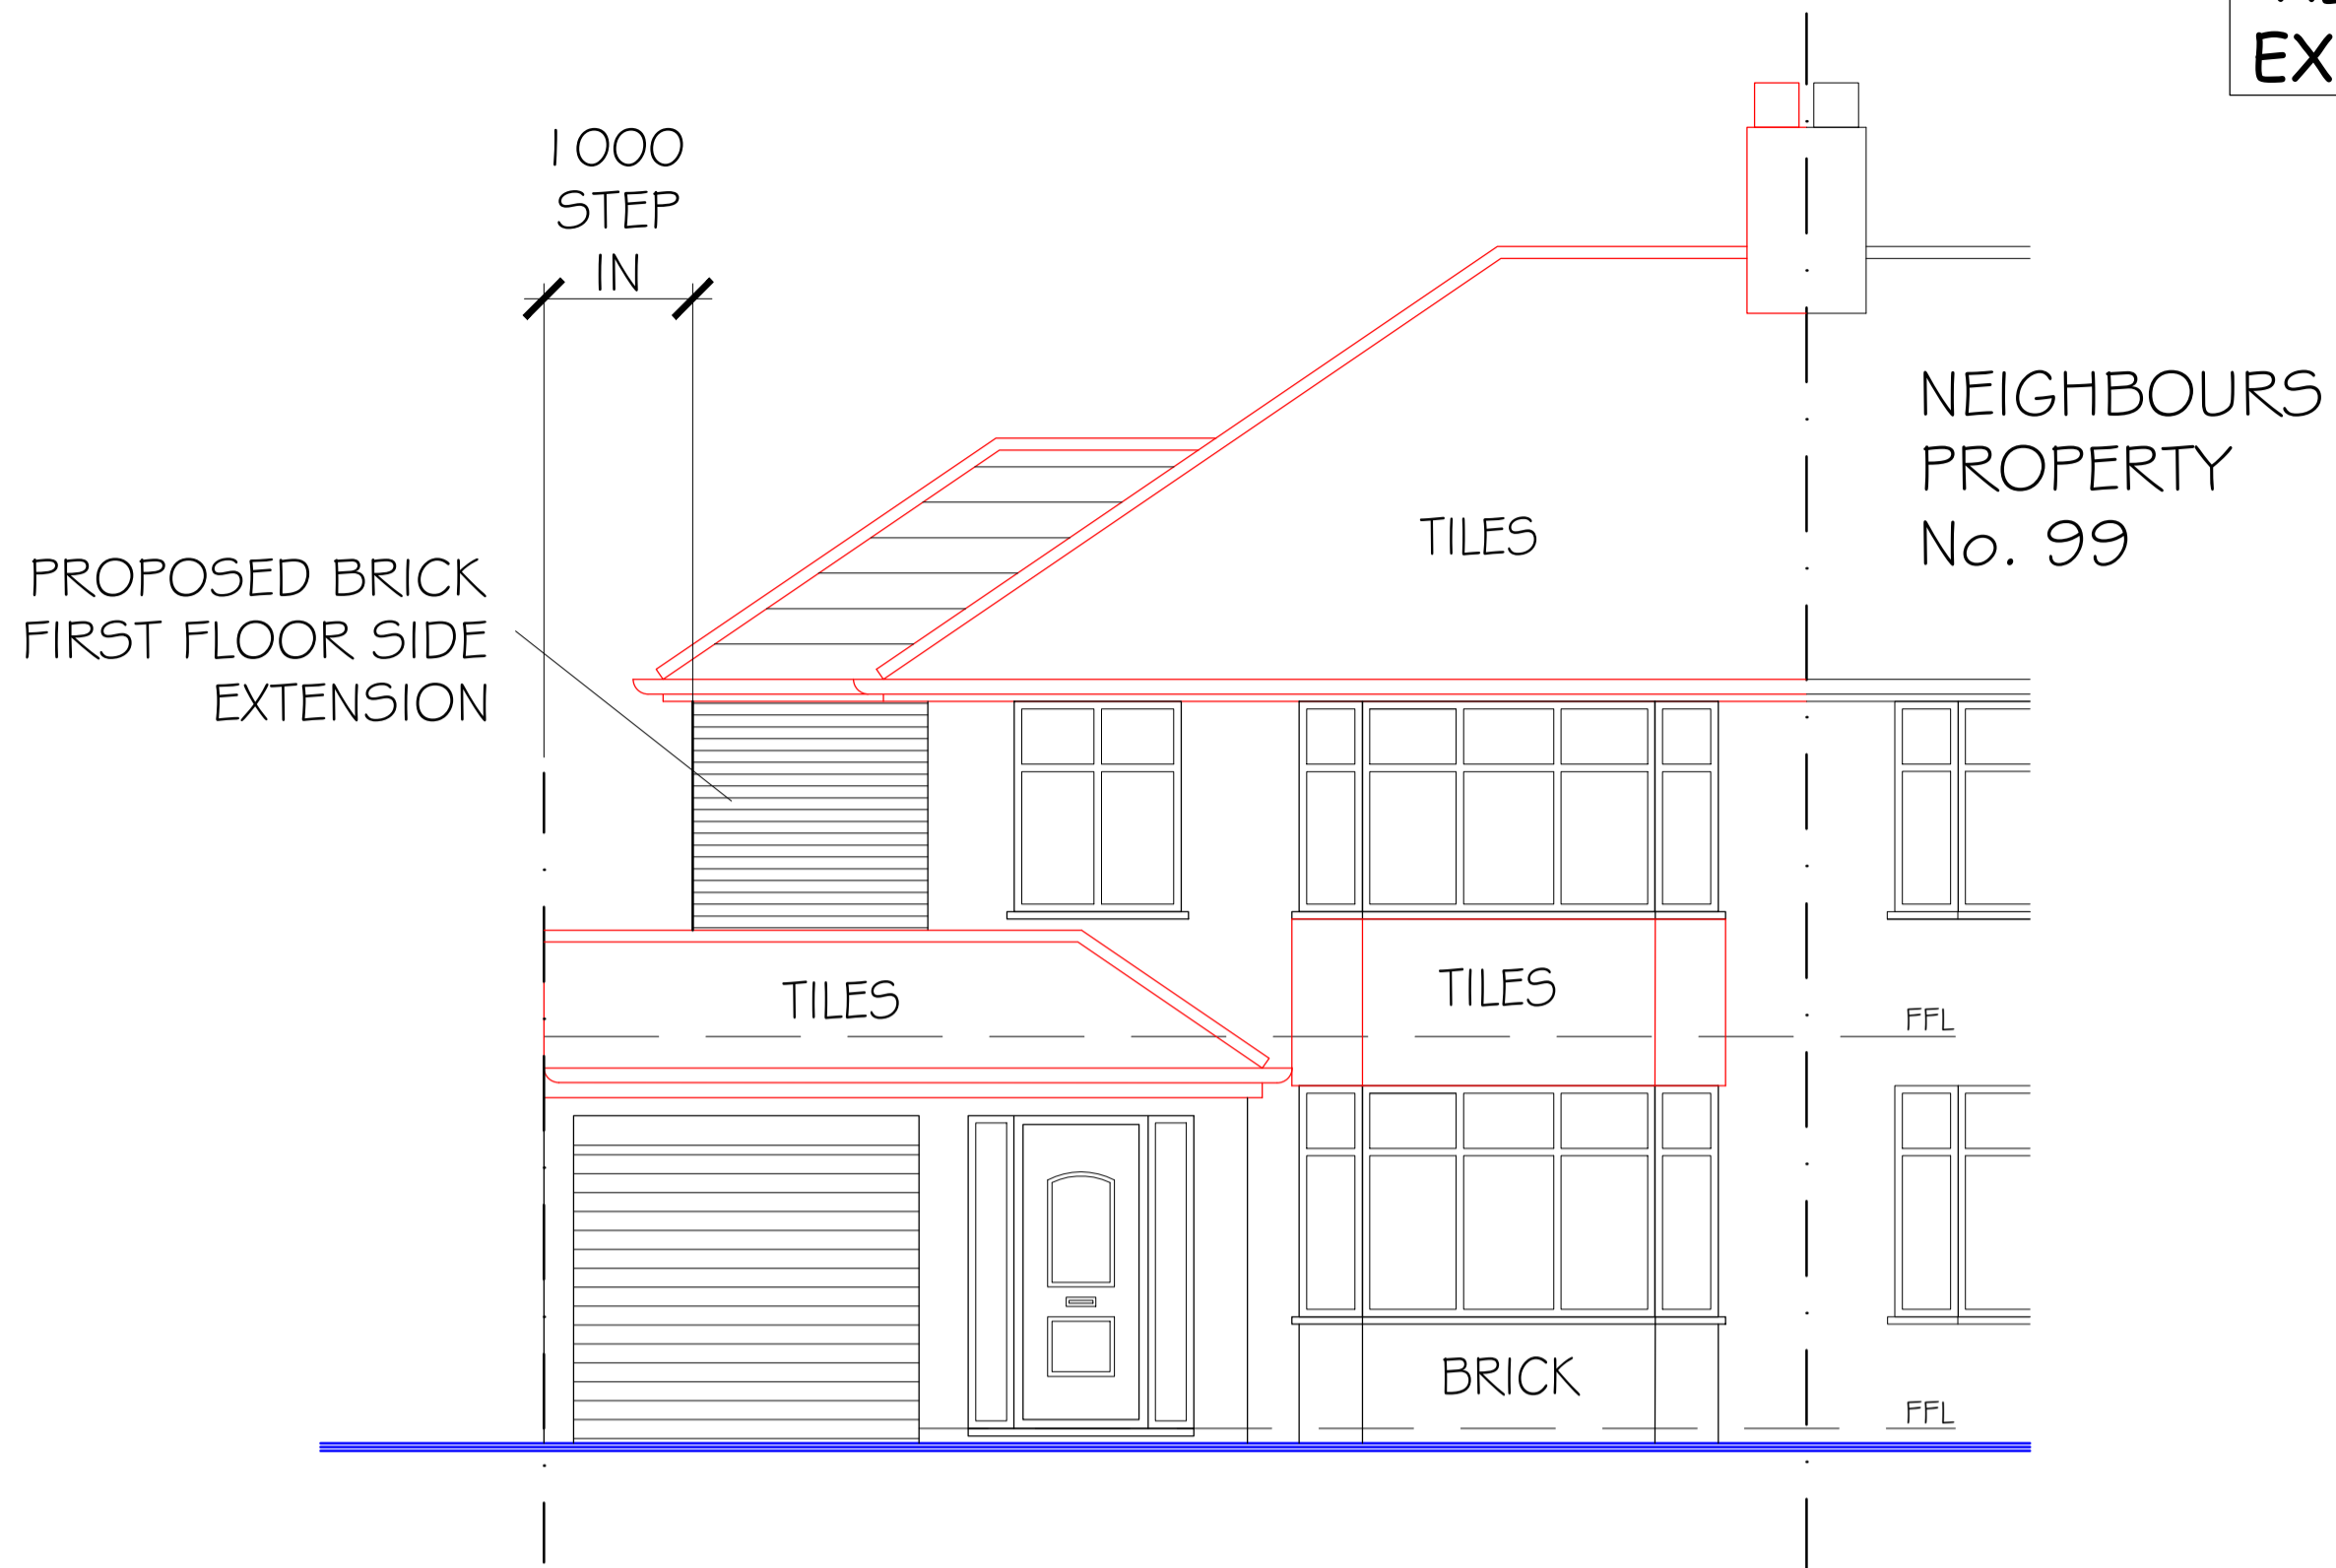


FRONT ELEVATION

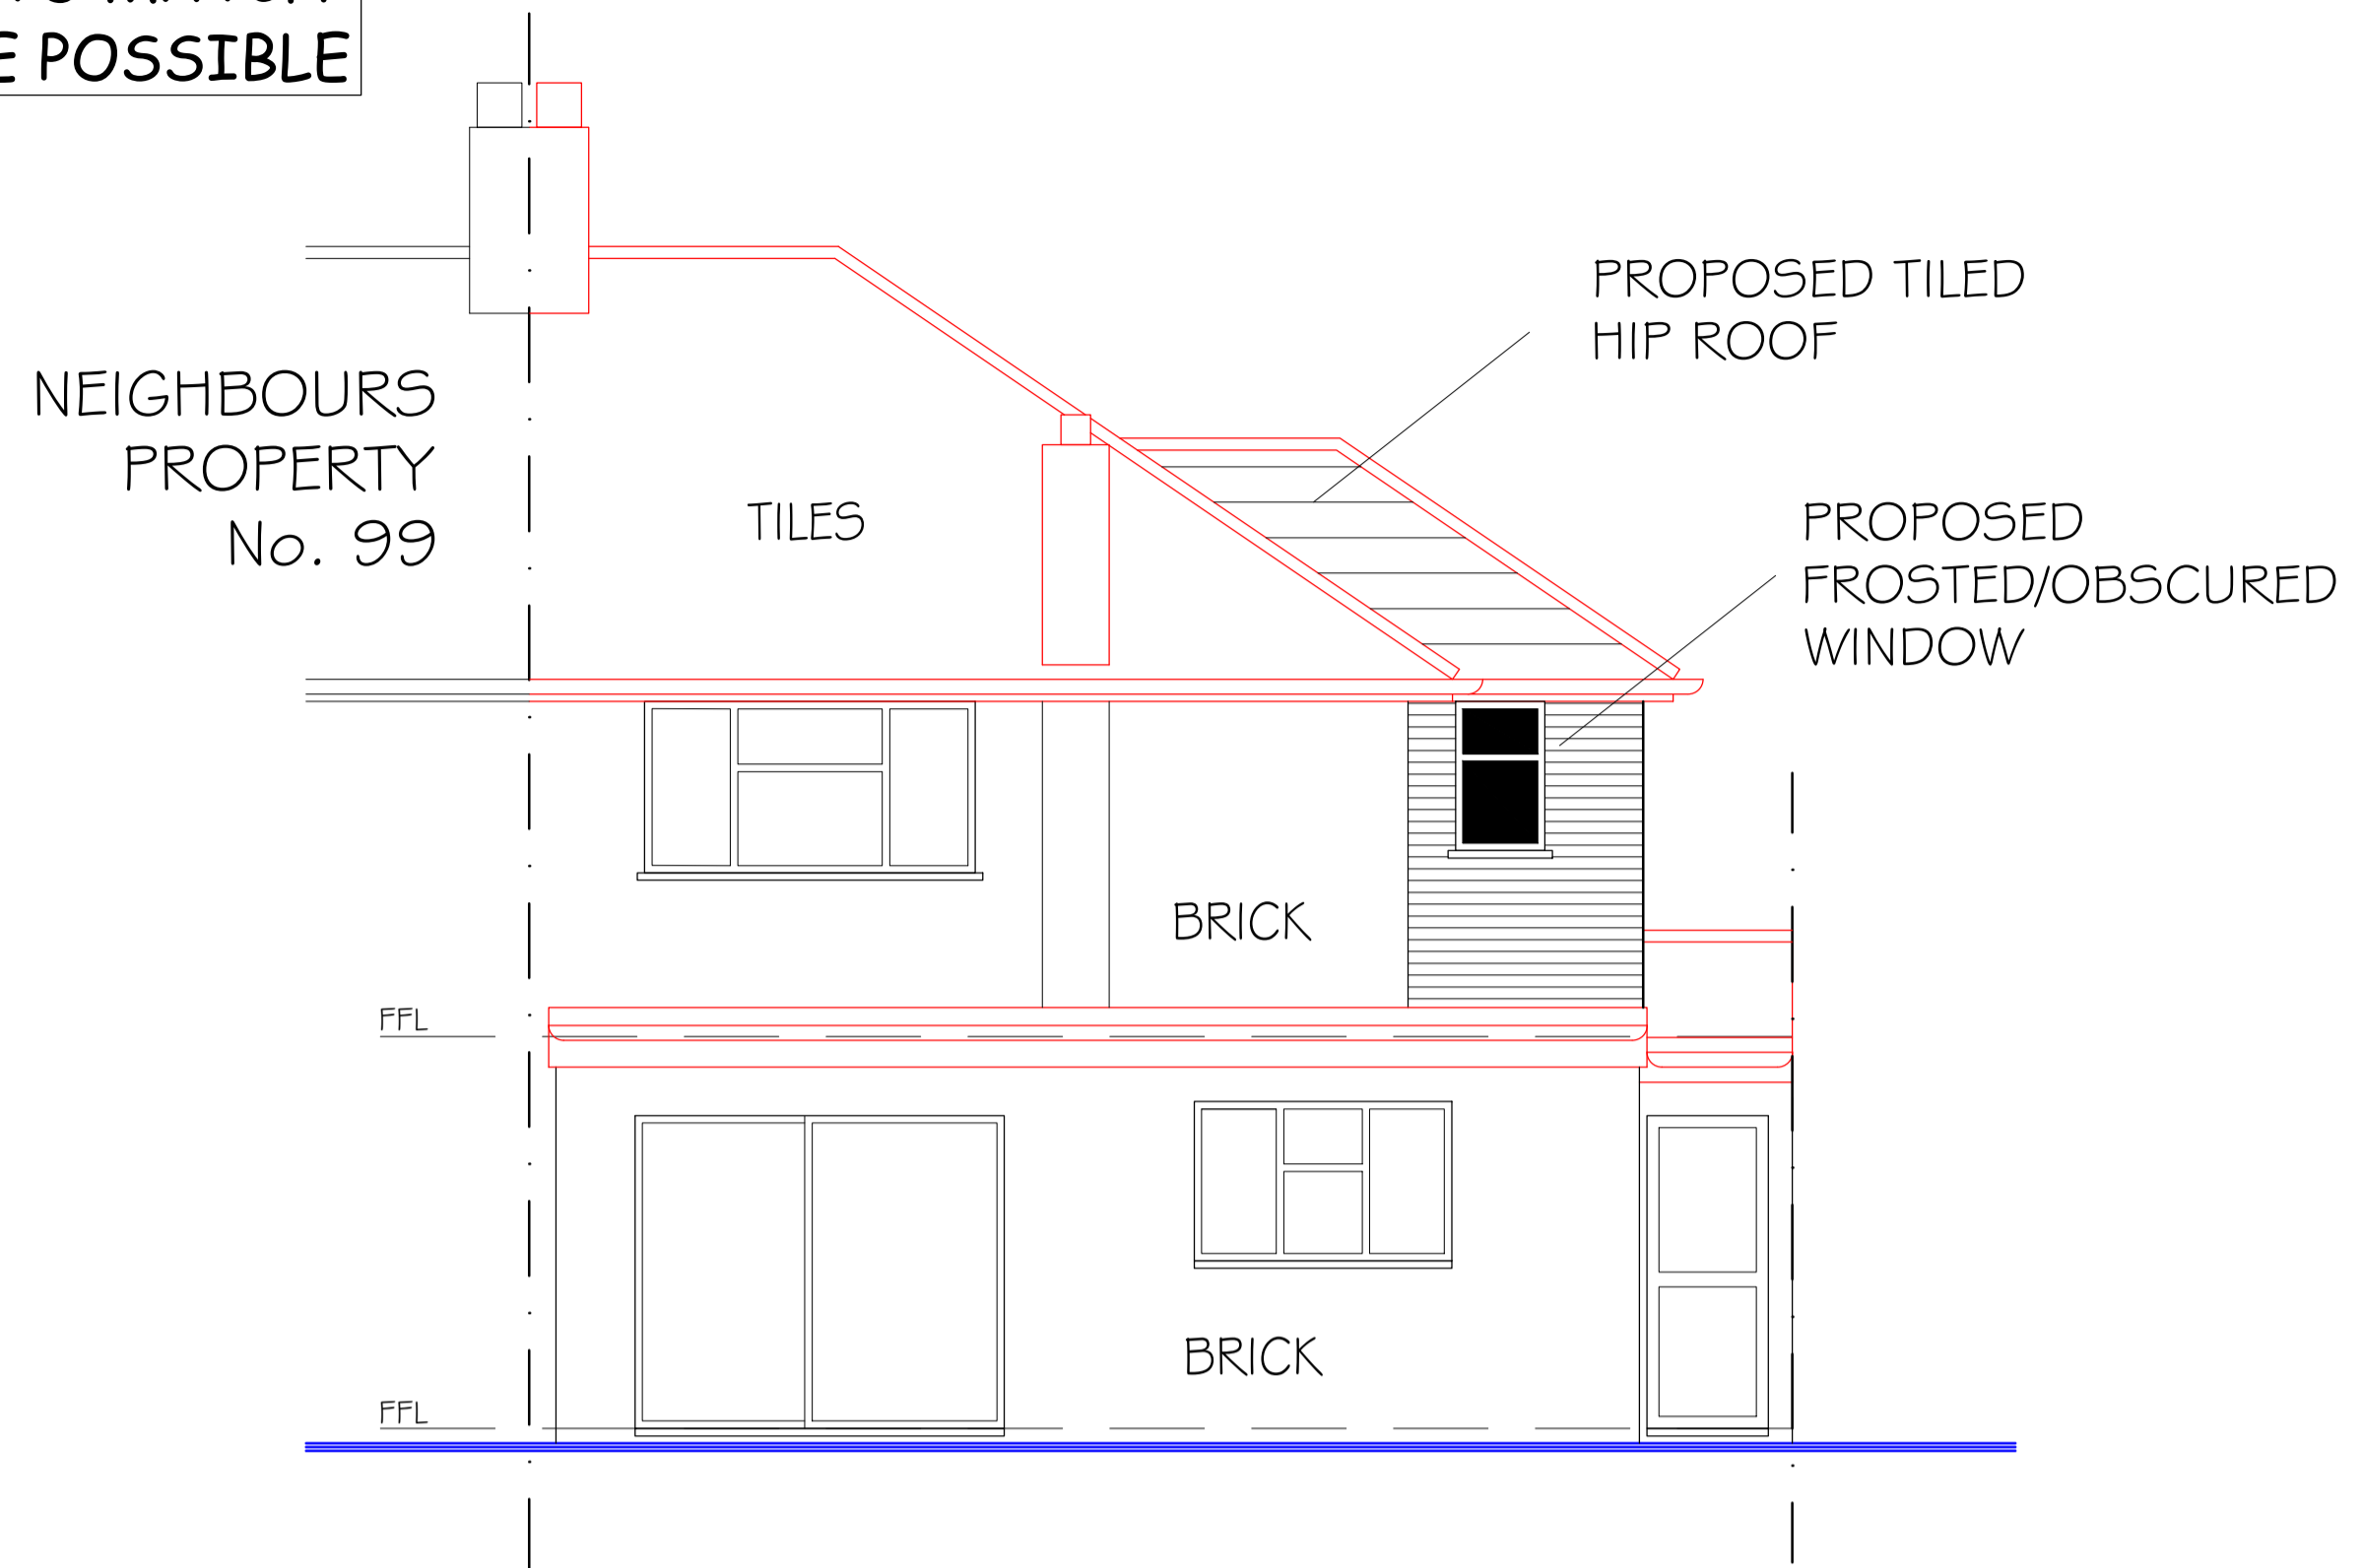


REAR ELEVATION

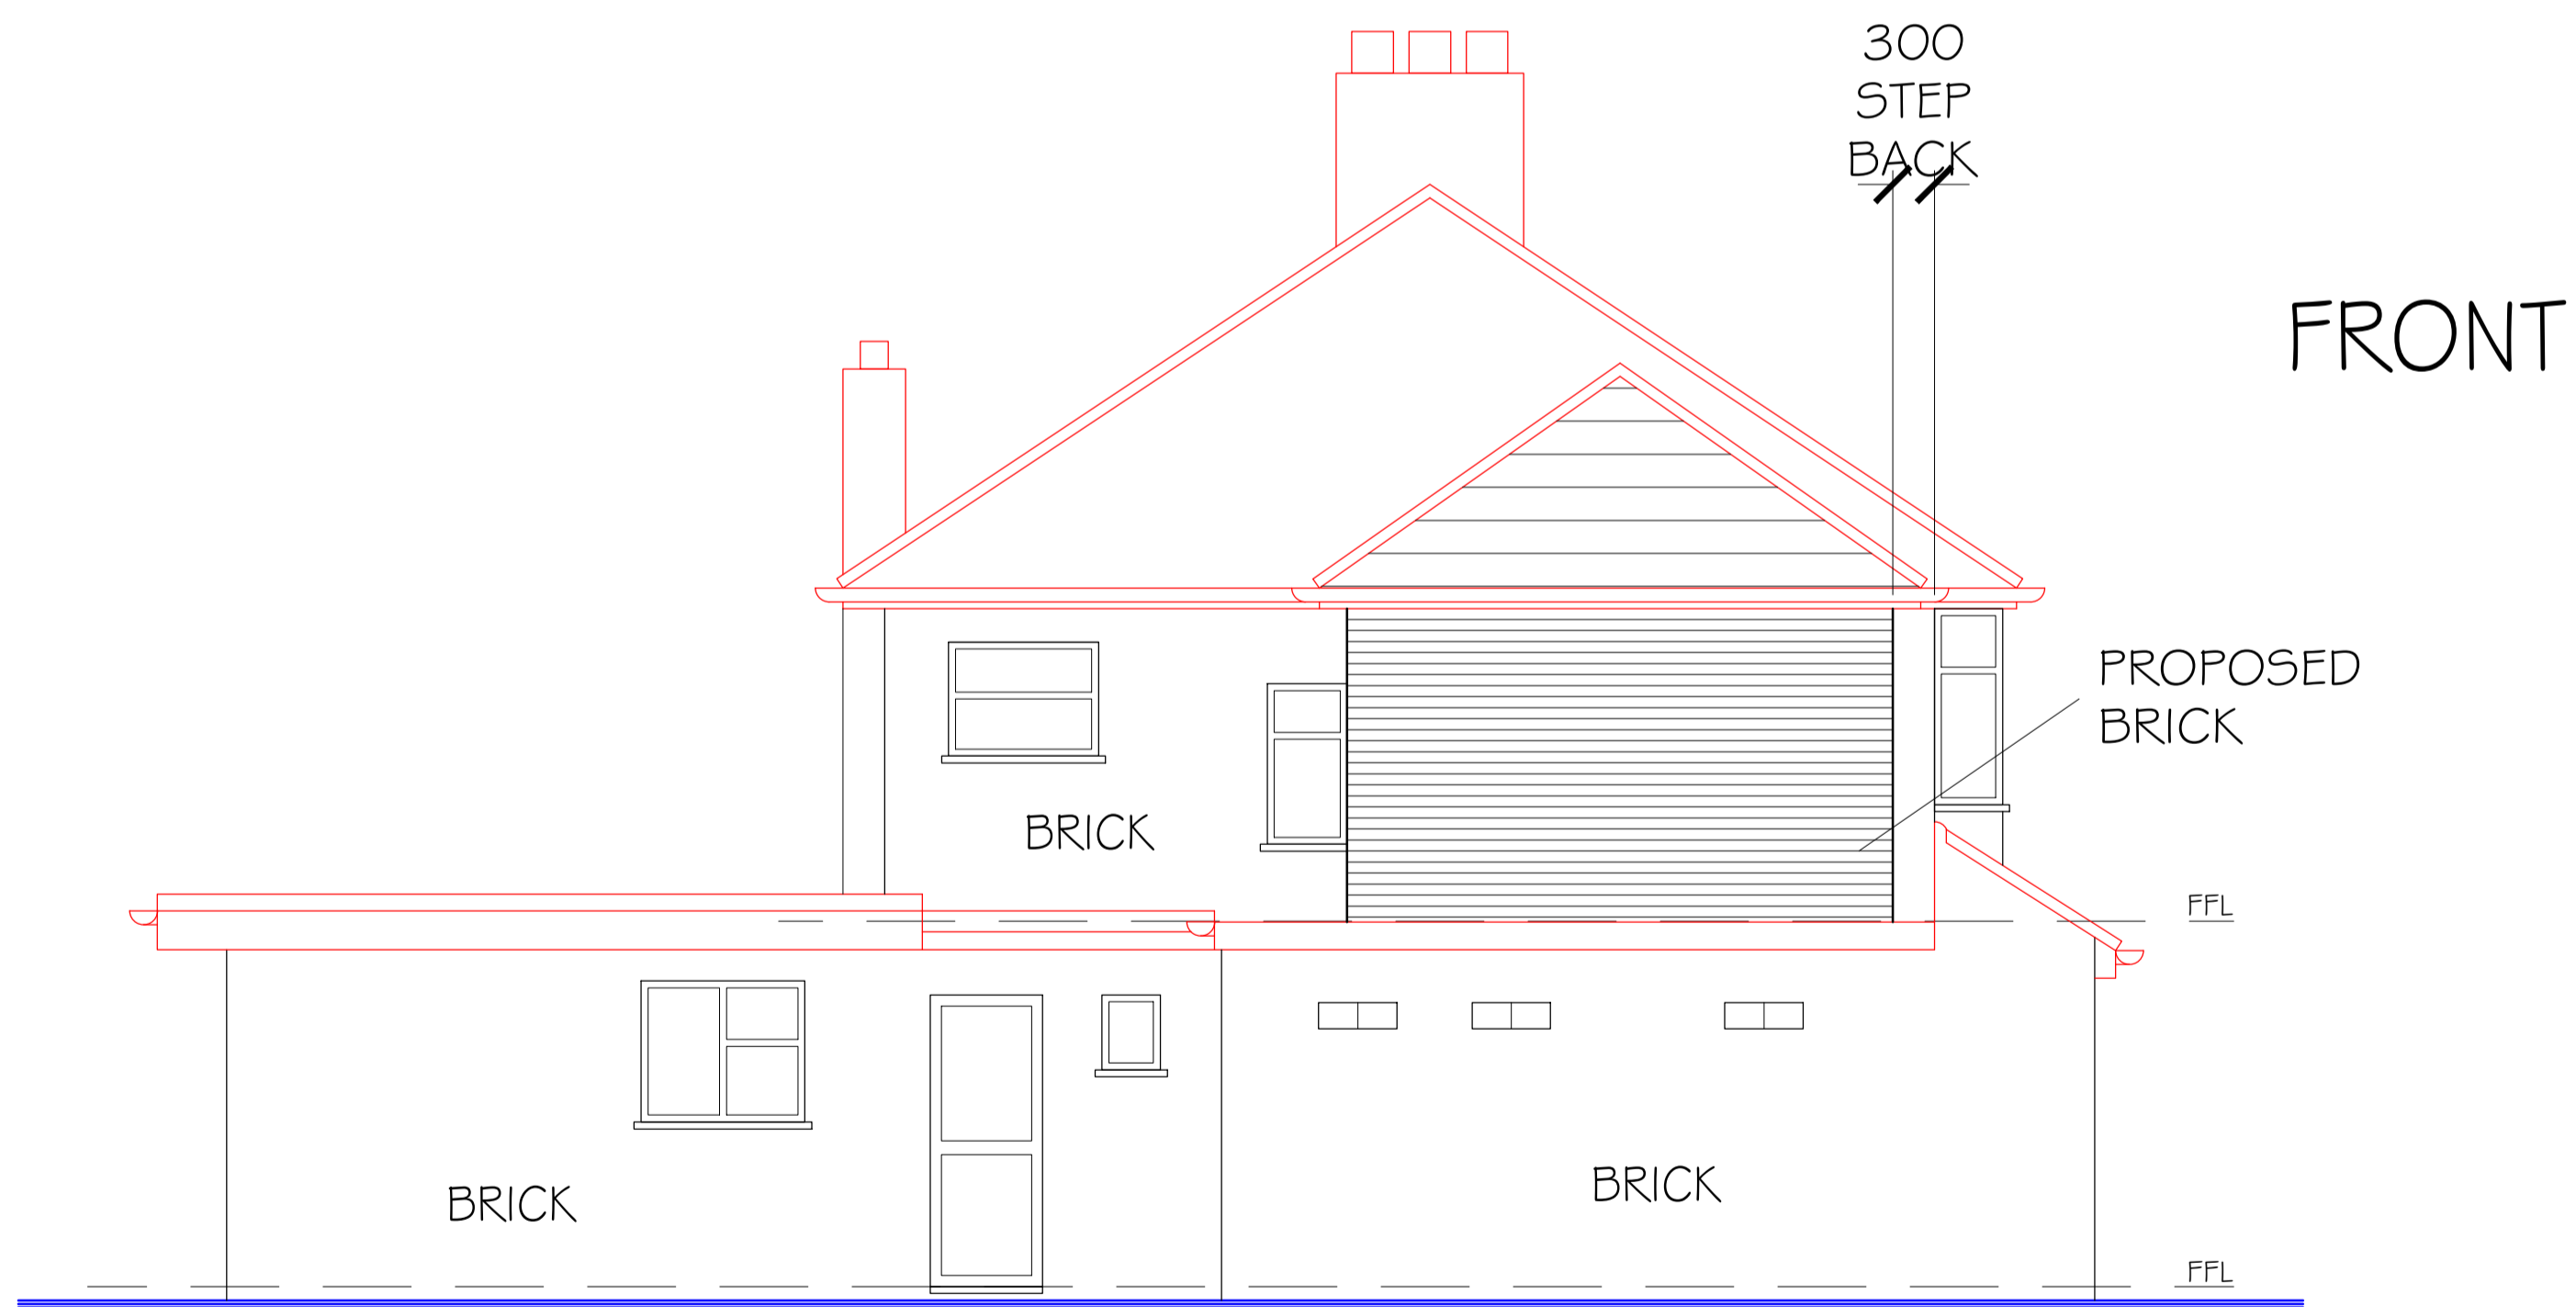

L/H ELEVATION

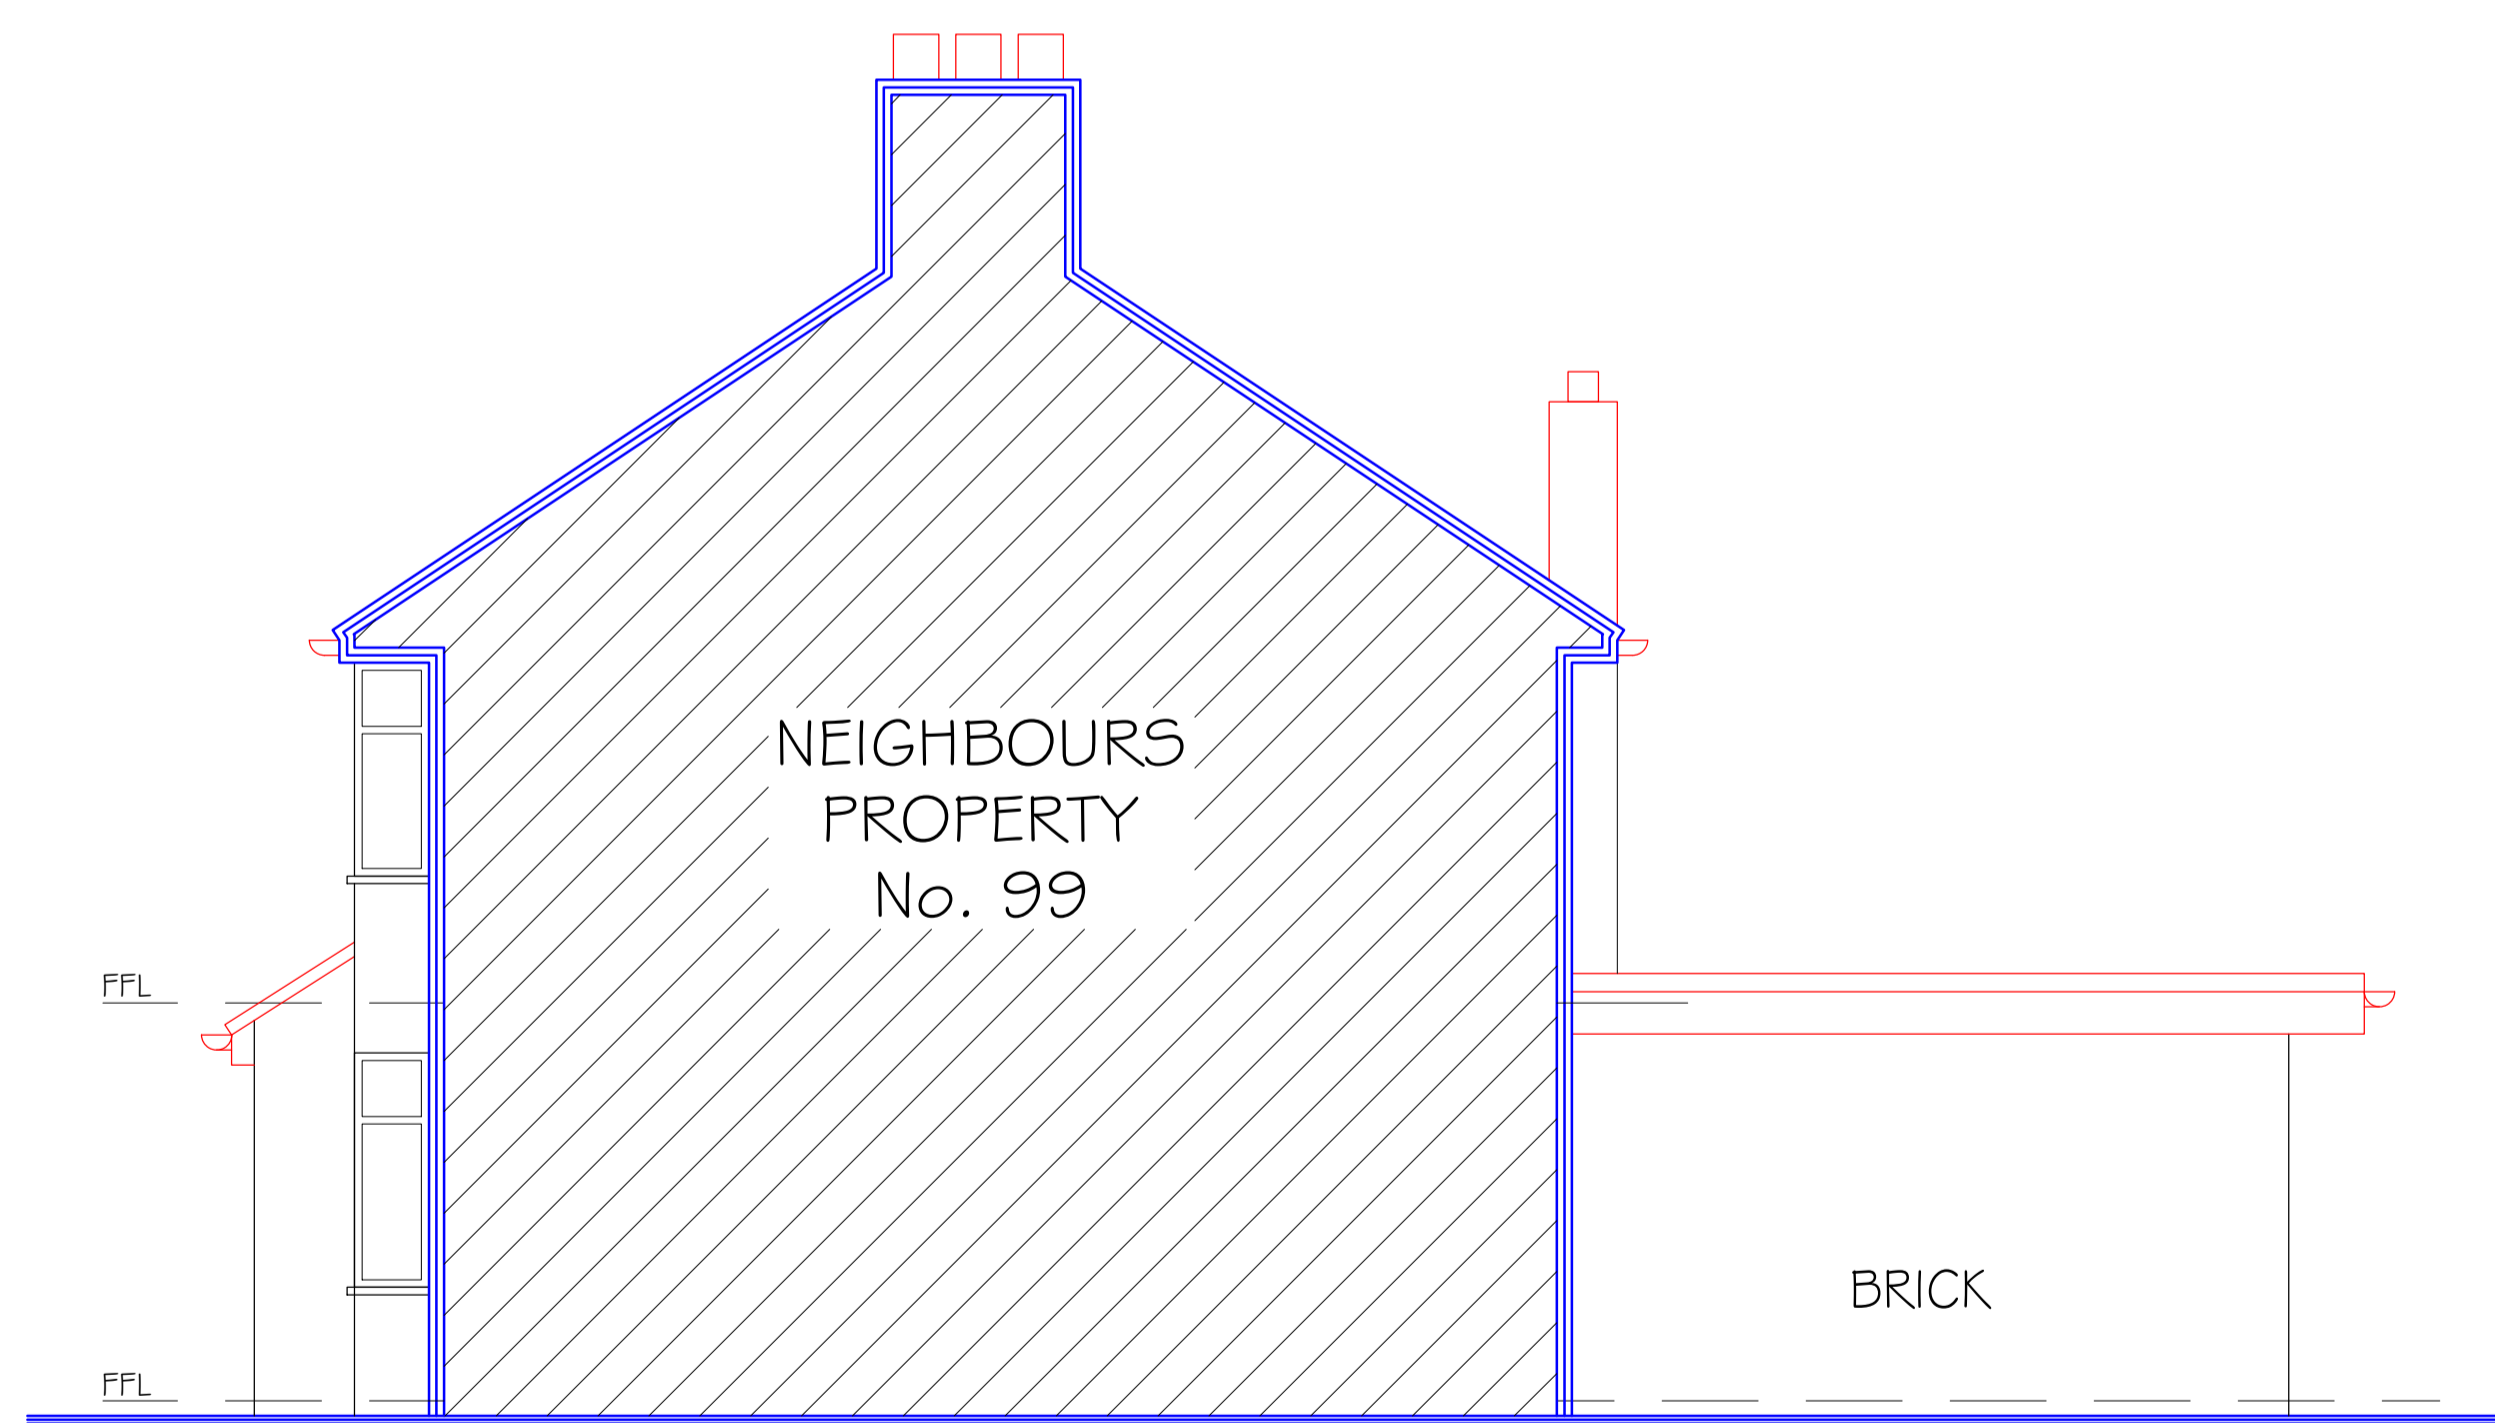

R/H ELEVATION

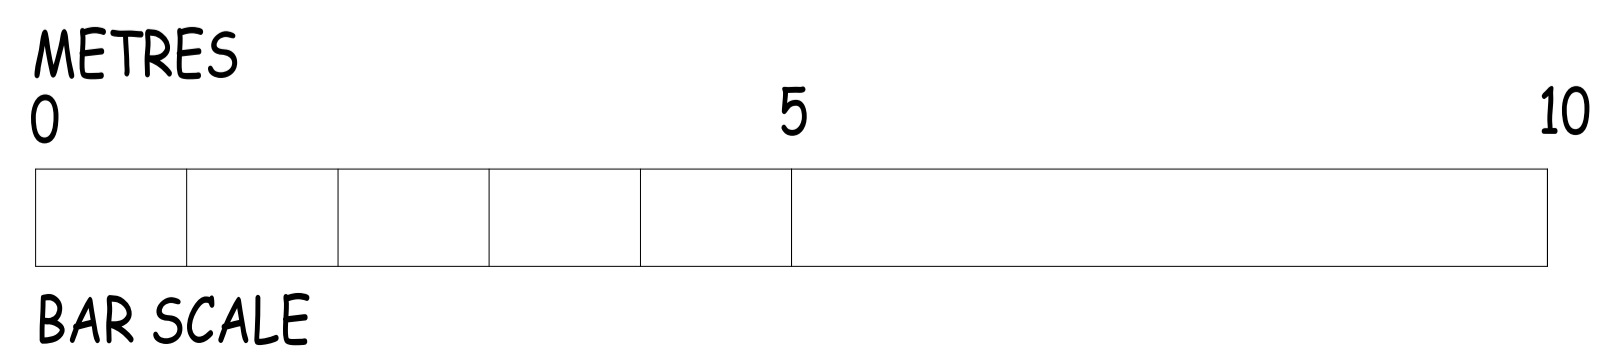

DISCLAIMER
DOCUMENT IS COPYRIGHT AND MAY NOT BE REPRODUCED WITHOUT PERMISSION. REPRODUCTION IN WHOLE OR IN PART IS FORBIDDEN WITHOUT WRITTEN SANCTION OF ABSTRACT PLANS LTD. THIS DRAWING MUST BE READ IN CONJUNCTION WITH ALL OTHER DOCUMENTATION AND RELEVANT DRAWINGS.
ABSTRACT PLANS LTD ACCEPTS NO LIABILITY FOR ANY EXPENSE, LOSS OR DAMAGE OF WHATSOEVER NATURE AND HOWEVER ARISING FROM ANY VARIATION WHICH HAS NOT BEEN REFERRED TO ABSTRACT PLANS LTD. AND THEIR APPROVAL OBTAINED.

PLANNING ONLY
PLANNING CONDITIONS: It is the Client's responsibility Prior to commencement on site all relevant planning conditions to be discharged, including Tree Protection, Material Samples, Working hours etc. to your Council's Planning Dept

ABSTRACT PLANS
STRUCTURAL • ARCHITECTURAL
TEL: 01483 77 00 73
Email: info@abstract-plans.co.uk
Web: www.abstract-plans.co.uk

Project
FIRST FLOOR SIDE EXTENSION
Address:
97 ORIENTAL ROAD, WOKING, GU22 7AS
Drawing Title
PROPOSED ELEVATIONS - P02

Client KOTTEARACHCHI
Drawing No. APL 1847
Date MARCH 2024
Drawn by APL NR
Drg Size - A1 - 1:50