

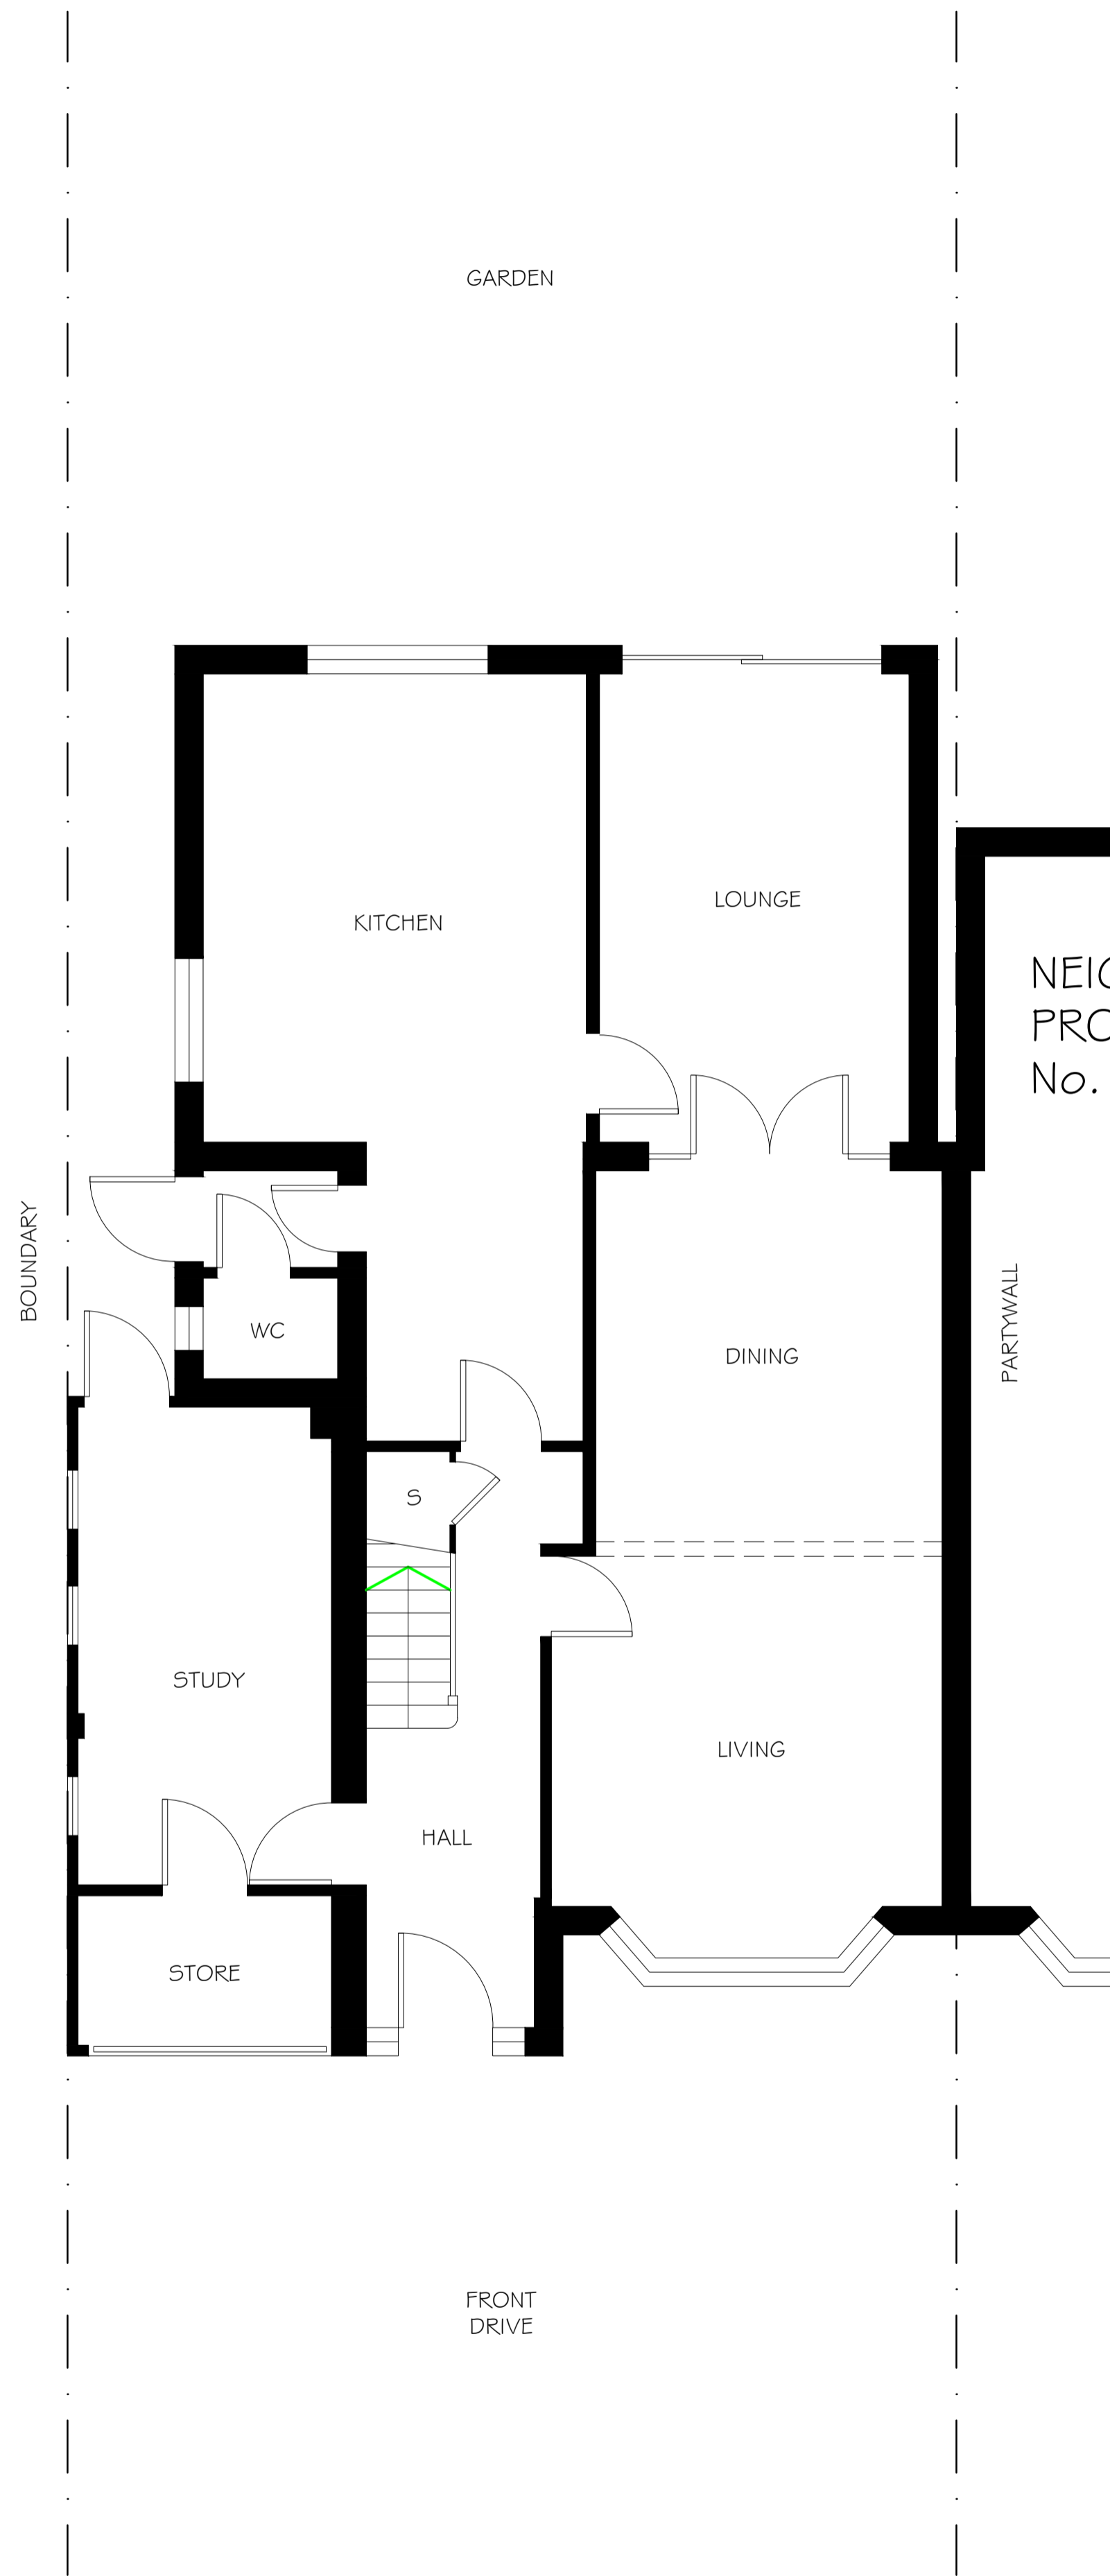


ALL MATERIALS TO MATCH  
EXISTING WHERE POSSIBLE


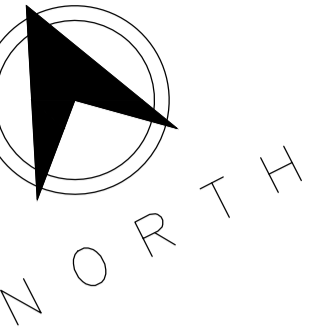


NEIGHBOURS  
PROPERTY  
No. 99

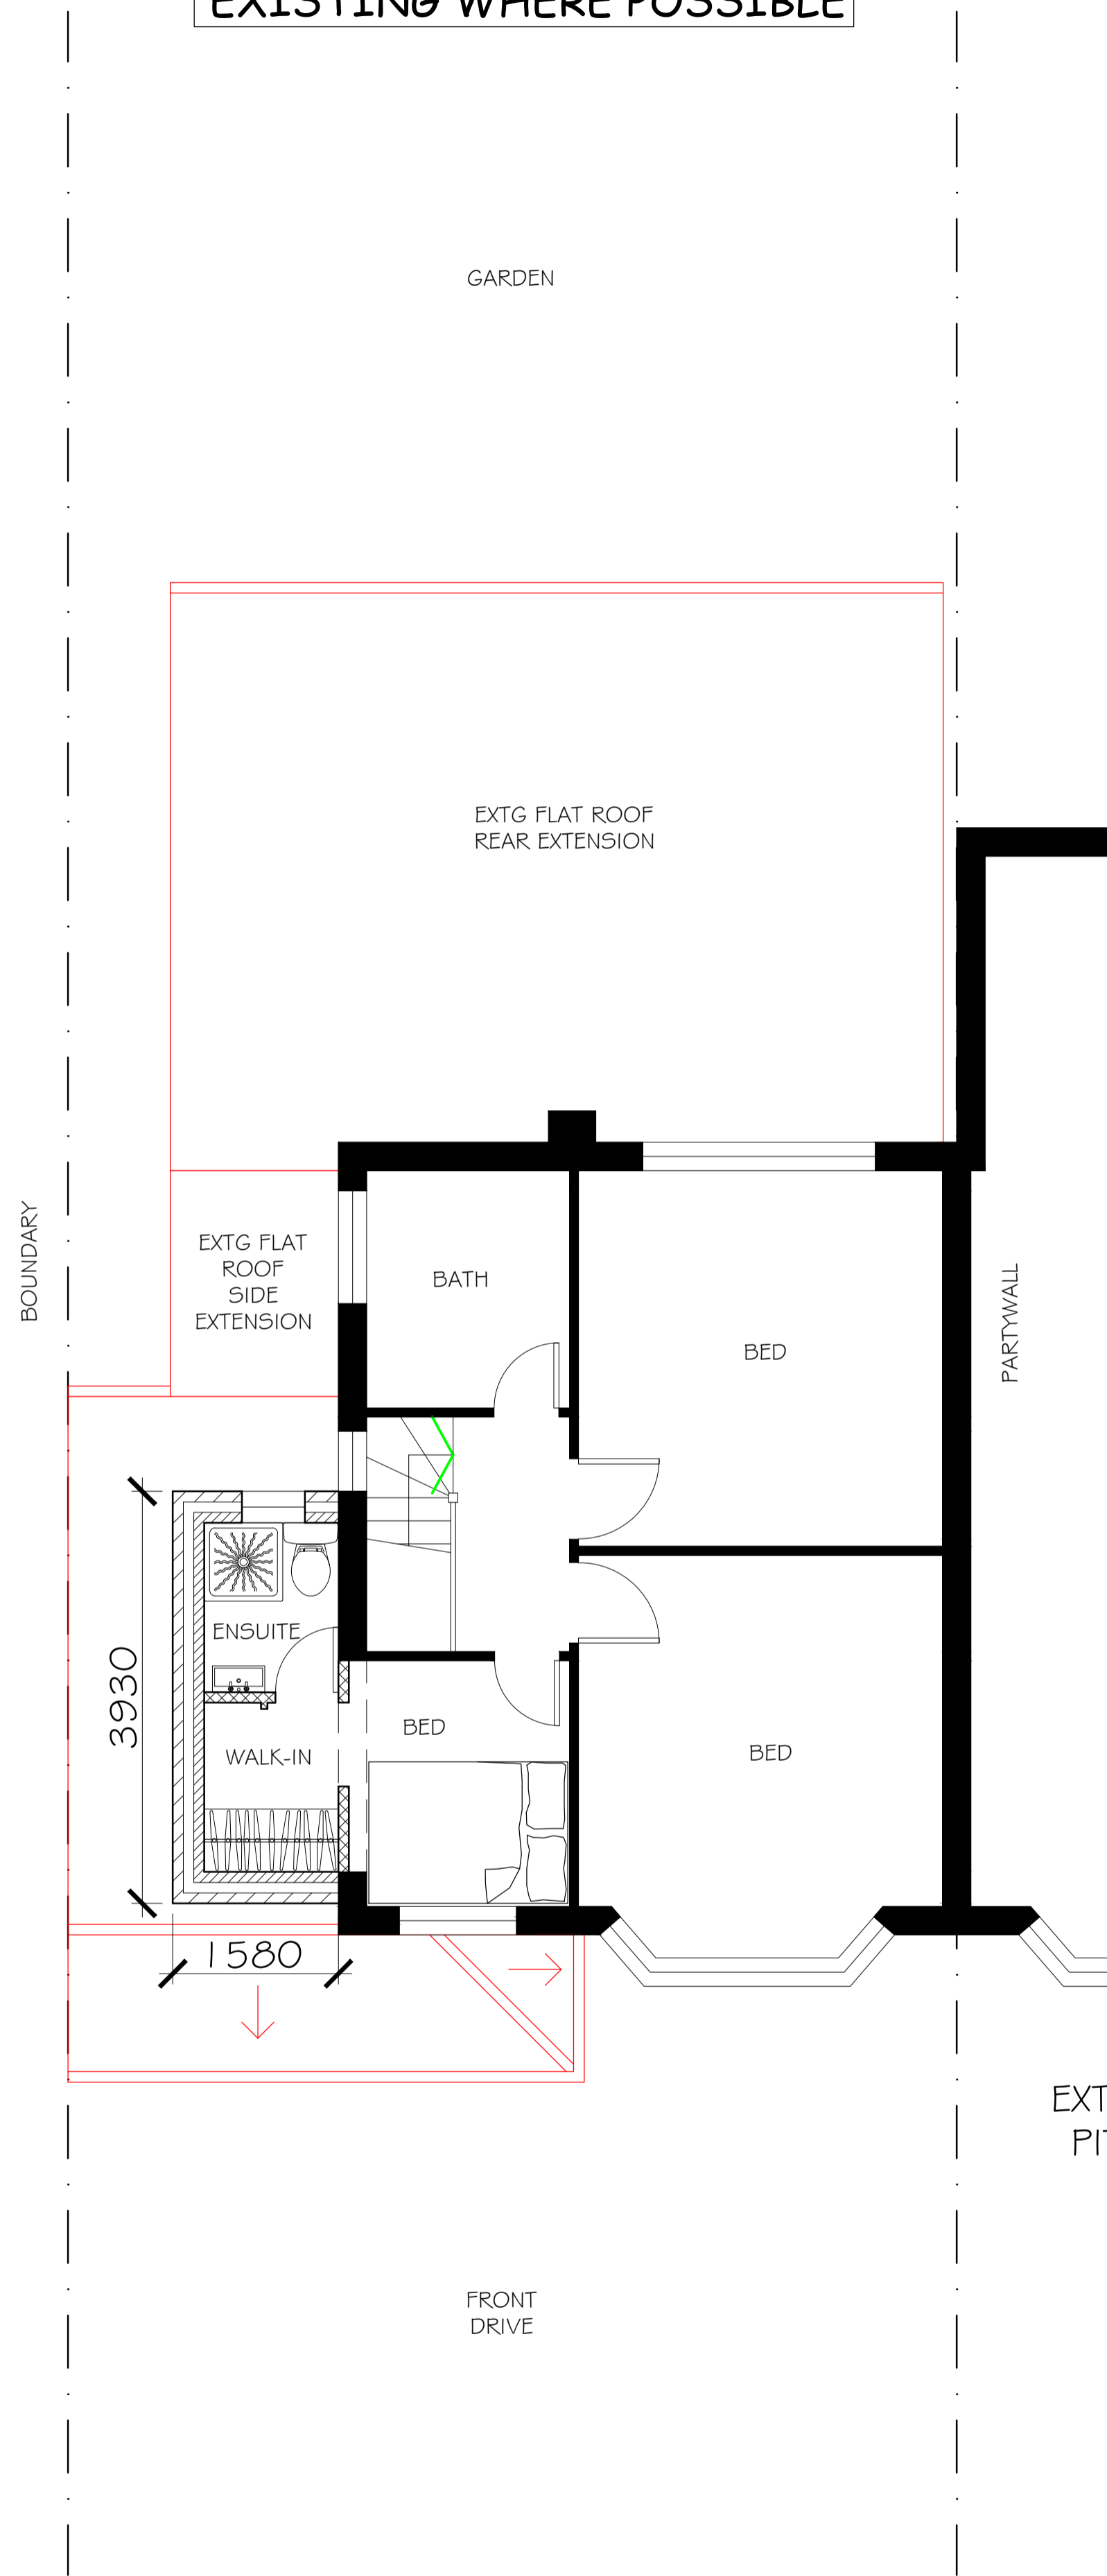

PROPOSED  
PITCH ROOF

EXTG DUMMY  
PITCH ROOF

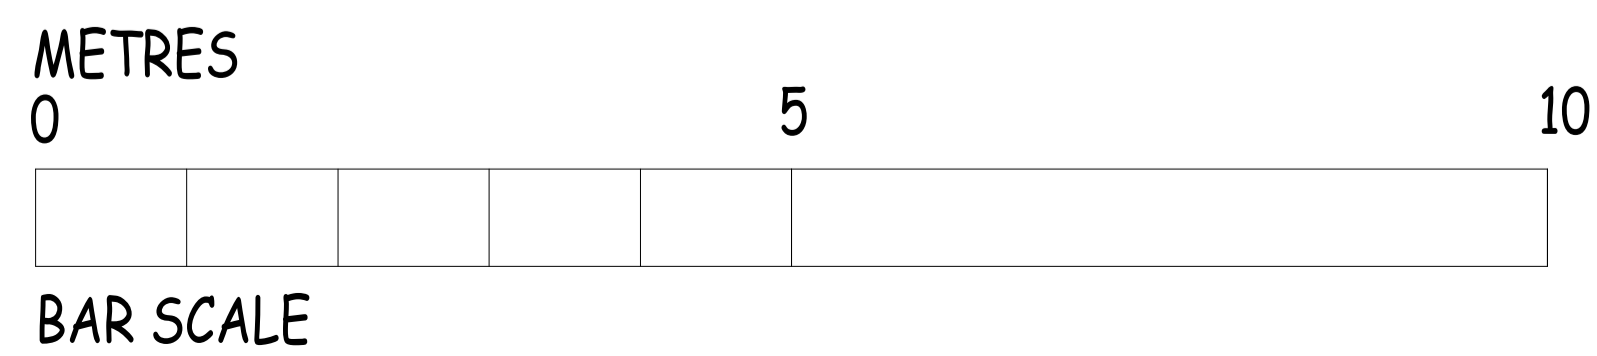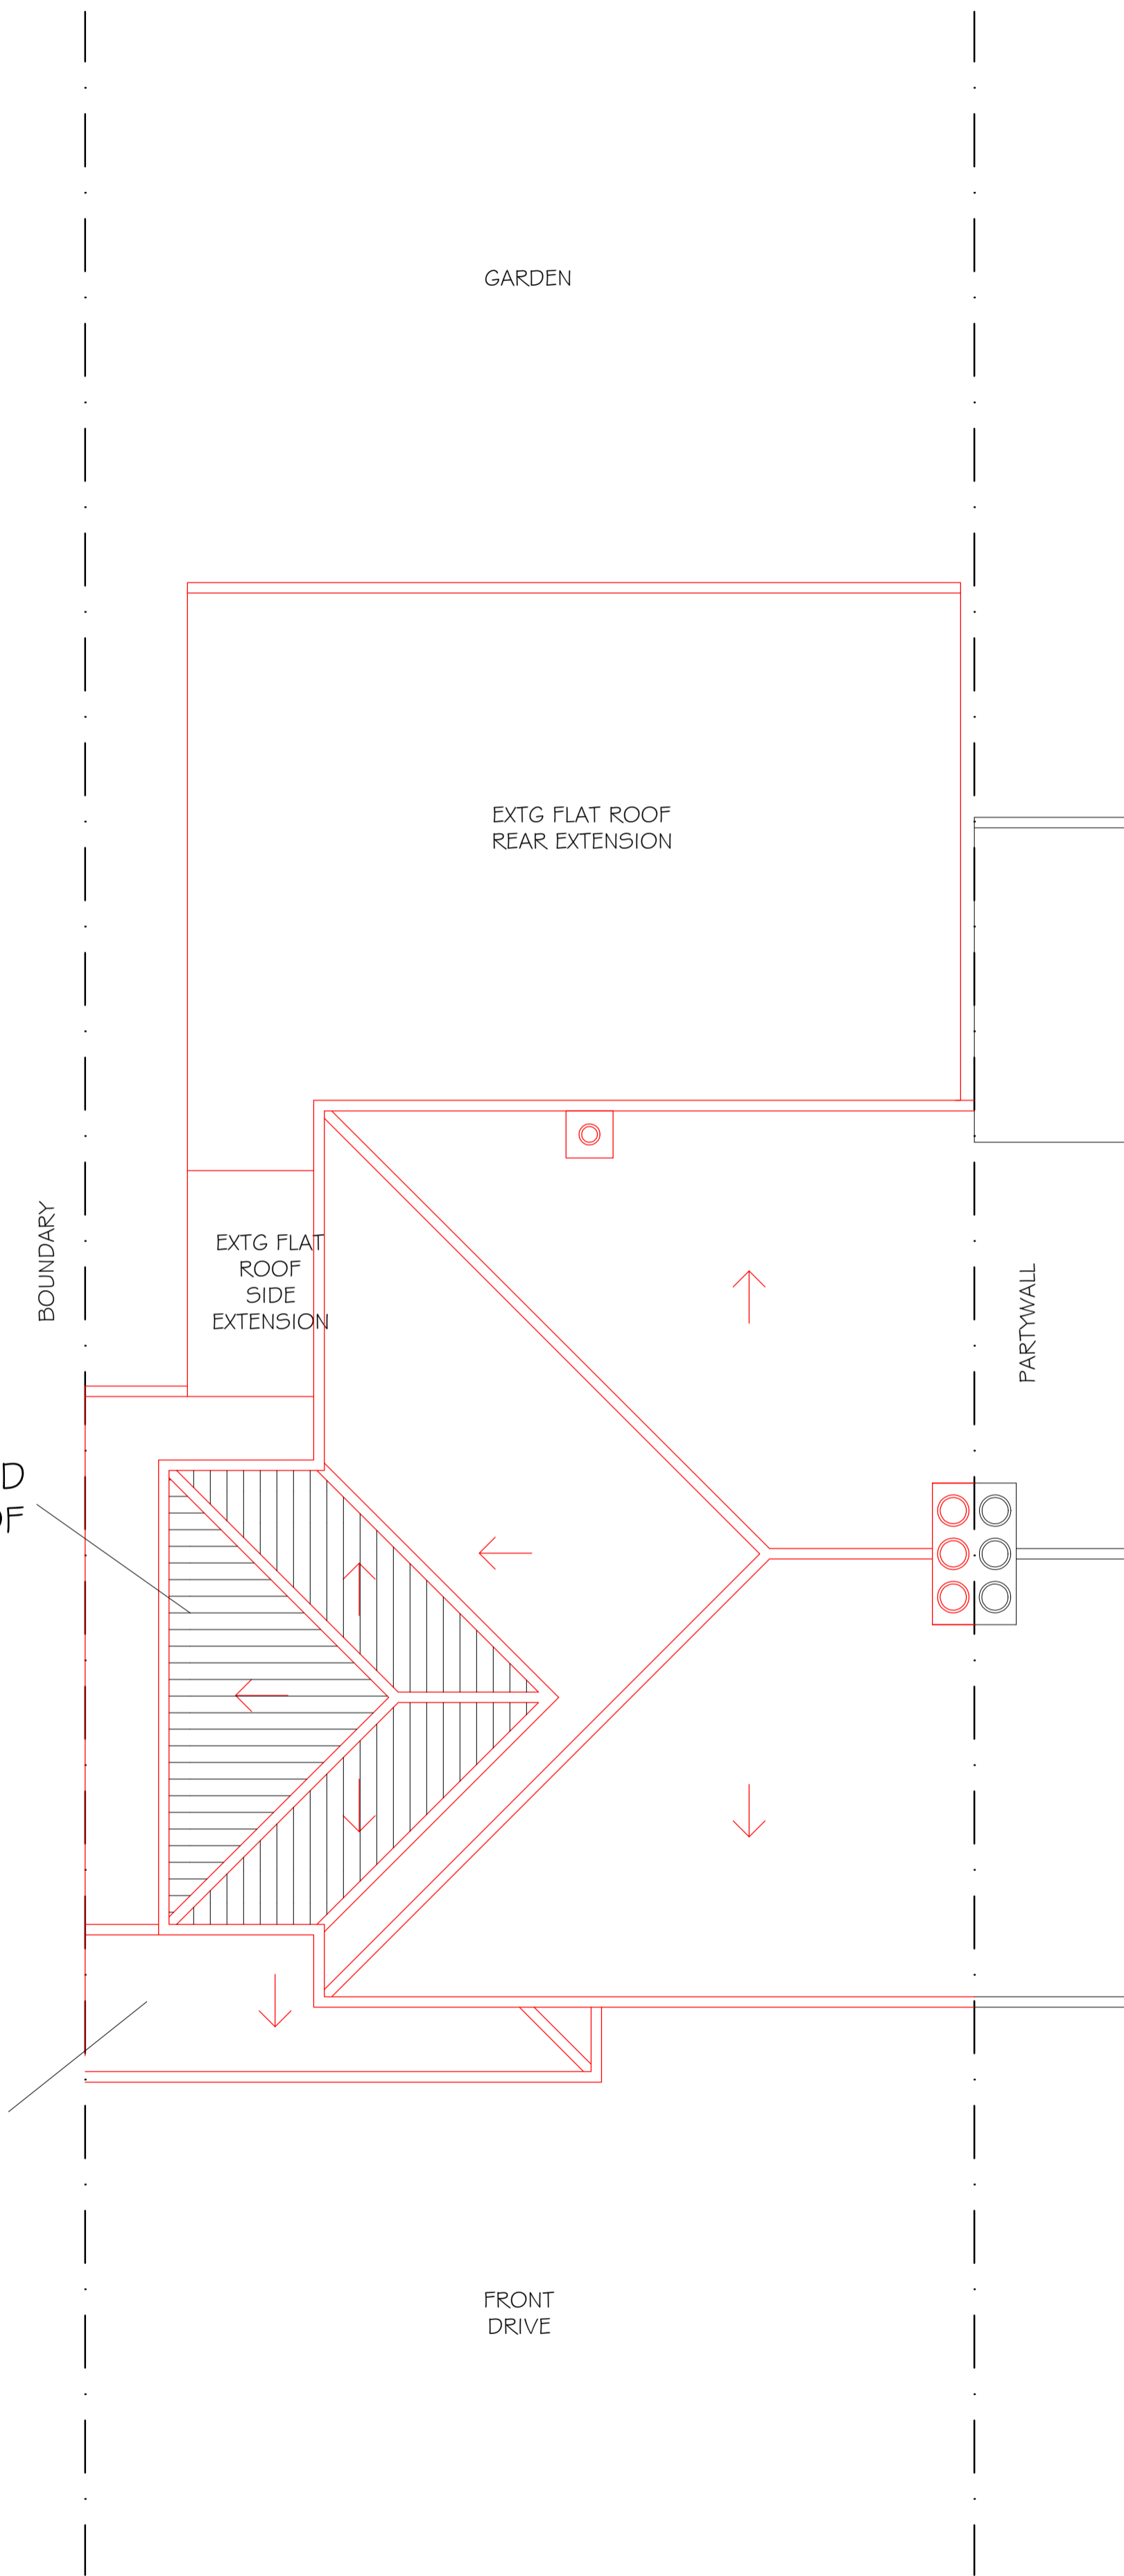

**DISCLAIMER**  
DOCUMENT IS COPYRIGHT AND MAY NOT BE REPRODUCED WITHOUT PERMISSION. REPRODUCTION IN WHOLE OR IN PART IS FORBIDDEN WITHOUT WRITTEN SANCTION OF ABSTRACT PLANS LTD. THIS DRAWING MUST BE READ IN CONJUNCTION WITH ALL OTHER DOCUMENTATION AND RELEVANT DRAWINGS.  
ABSTRACT PLANS LTD ACCEPTS NO LIABILITY FOR ANY EXPENSE, LOSS OR DAMAGE OF WHATSOEVER NATURE AND HOWEVER ARISING FROM ANY VARIATION WHICH HAS NOT BEEN REFERRED TO ABSTRACT PLANS LTD. AND THEIR APPROVAL OBTAINED.

**PLANNING ONLY**  
PLANNING CONDITIONS: It is the Client's responsibility Prior to commencement on site all relevant planning conditions to be discharged, including Tree Protection, Material Samples, Working hours etc. to your Council's Planning Dept

**ABSTRACT PLANS**  
STRUCTURAL • ARCHITECTURAL  
TEL: 01483 77 00 73  
Email: info@abstract-plans.co.uk  
Web: www.abstract-plans.co.uk

Project  
FIRST FLOOR SIDE EXTENSION  
Address:  
97 ORIENTAL ROAD, WOKING, GU22 7AS  
Drawing Title  
PROPOSED FLOOR PLANS - P01 - rev A

Client KOTTEARACHCHI  
Drawing No. APL 1847  
Date APR 2024  
Drawn by APL NR  
Drg Size - A1 - 1:50