



DRAWING SCALE: 1:100

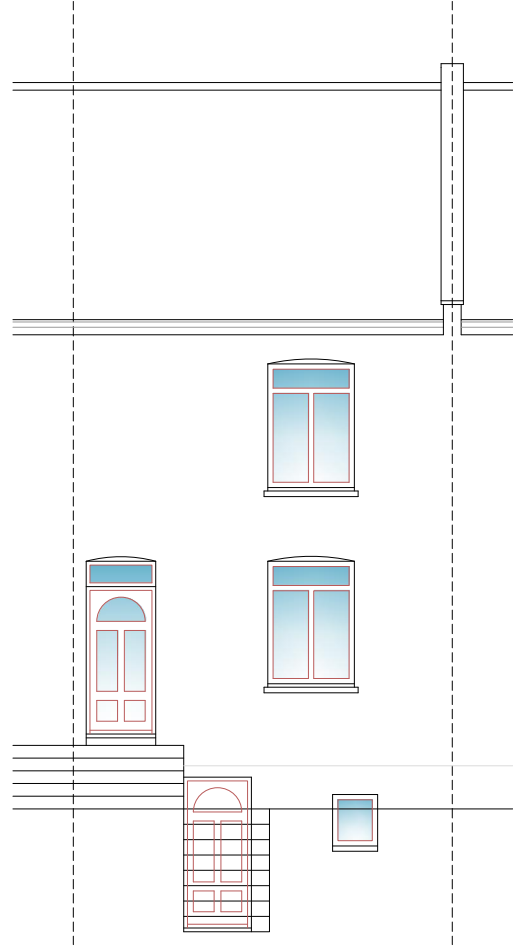

PROPOSED FRONT ELEVATION 1:100 @ A3

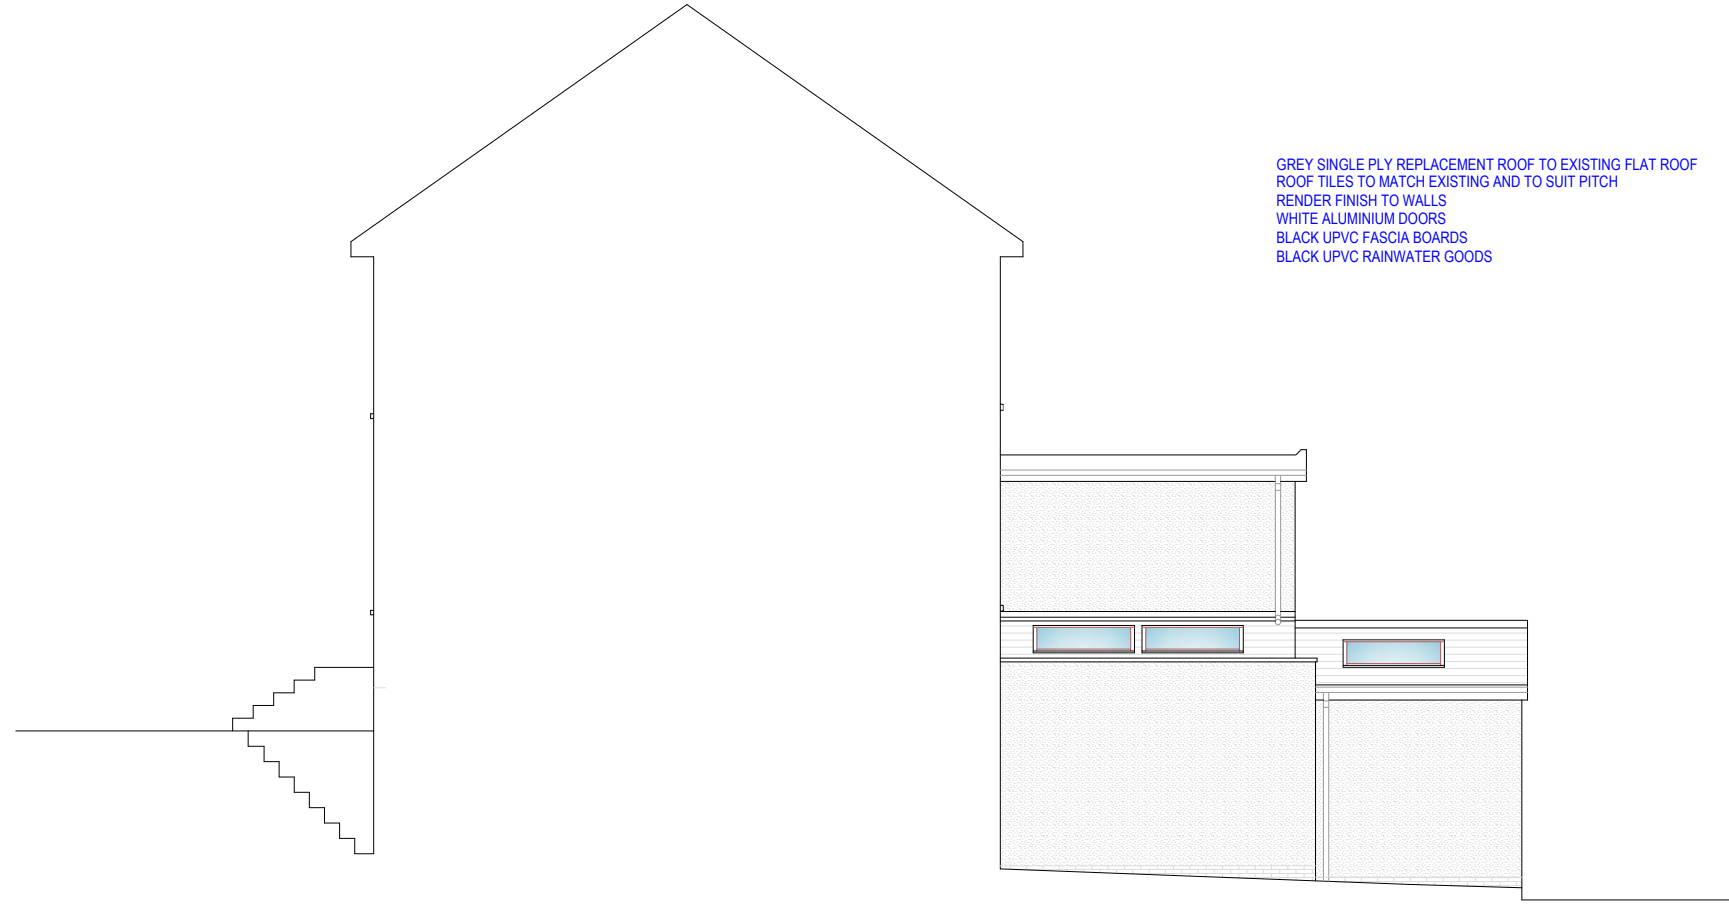

PROPOSED SIDE ELEVATION 1:100 @ A3

IF IN DOUBT - ASK

COPYRIGHT CITYSCAPE ARCHITECTURE LTD

ALL DIMENSIONS, LEVELS AND ANGLES TO BE CHECKED ON SITE BY CONTRACTOR

ALL BOUNDARIES ARE ASSUMED AND WE ACCEPT NO LIABILITY FOR BOUNDARY INACCURACY

YOU ARE REMINDED OF YOUR RESPONSIBILITIES UNDER THE 'PARTY WALL ETC. ACT. 1996 WHERE APPLICABLE

RESPONSIBILITY IS NOT ACCEPTED FOR ERRORS MADE BY OTHERS IN SCALING FROM THIS DRAWING

ALL DRAIN RUNS EXISTING AND PROPOSED ARE TO BE VERIFIED ON SITE DUE TO RESTRICTED ACCESS - ENSURE ALL CONNECTIONS MADE TO CORRECT SYSTEMS

T: 0117 900 0124

W: www.aboplans.co.uk

E: mail@aboplans.co.uk

CLIENT: BUCKINGHAM

SITE:

46 HAMBROOK LANE, BRISTOL, BS34 8QD

SCHEME:

SINGLE STOREY REAR EXTENSION

TO BE READ IN CONJUNCTION WITH: Z-821-S001

DRAWING NUMBER: Z-821-D010

REVISION:



DATE: 26TH MARCH 2024

CITYSCAPE ARCHITECTURE