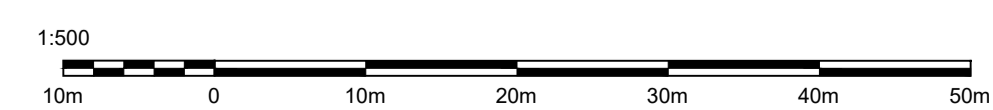

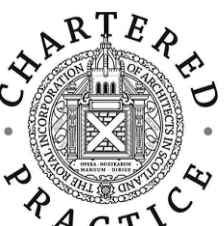


Site Plan
Scale 1:500



Rev	Details	Date	By

Project Proposed Road	
At: Tappies Farm Kemnay AB51 7LN	
For: Mr Gordon Dow	
Drawing Site Plan	
Scale As noted @ A1	Date April 2024
Revision -	Dwg No 2719-021
1-01464 841113 e-office@johnwinkdesign.co.uk Midtown of Foudland Glens of Foudland Hurthly Aberdeenshire AB54 6AR	
<small>Note Dimensions must not be scaled from this drawing. If in any doubt - ask! All dimensions to be checked prior to work commencing or prior to any components being manufactured. Any discrepancy to be reported. All work and material to comply fully with all current British Standards Codes of Practice, building regulations, IEE regulations and all HSE acts.</small>	
 	
This drawing is copyright of John Wink Design. ©	