


North Elevation : Scale 1 : 100 (A1)




West Elevation : Scale 1 : 100 (A1)





South Elevation : Scale 1 : 100 (A1)

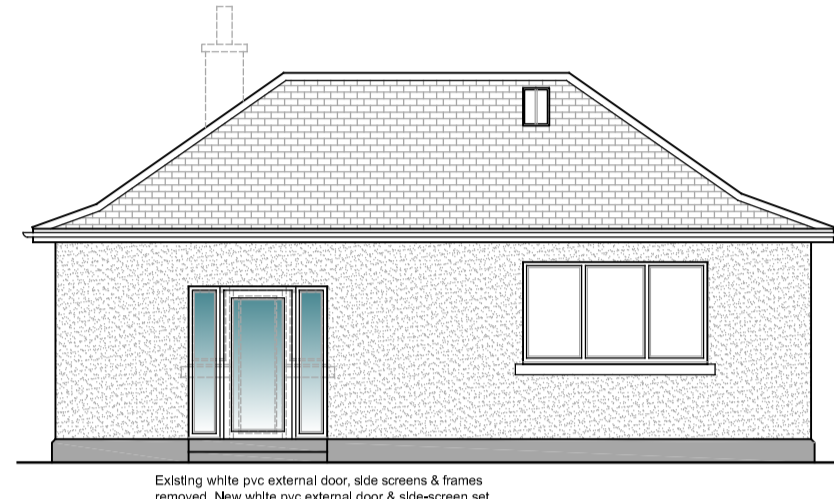

East Elevation : Scale 1 : 100 (A1)

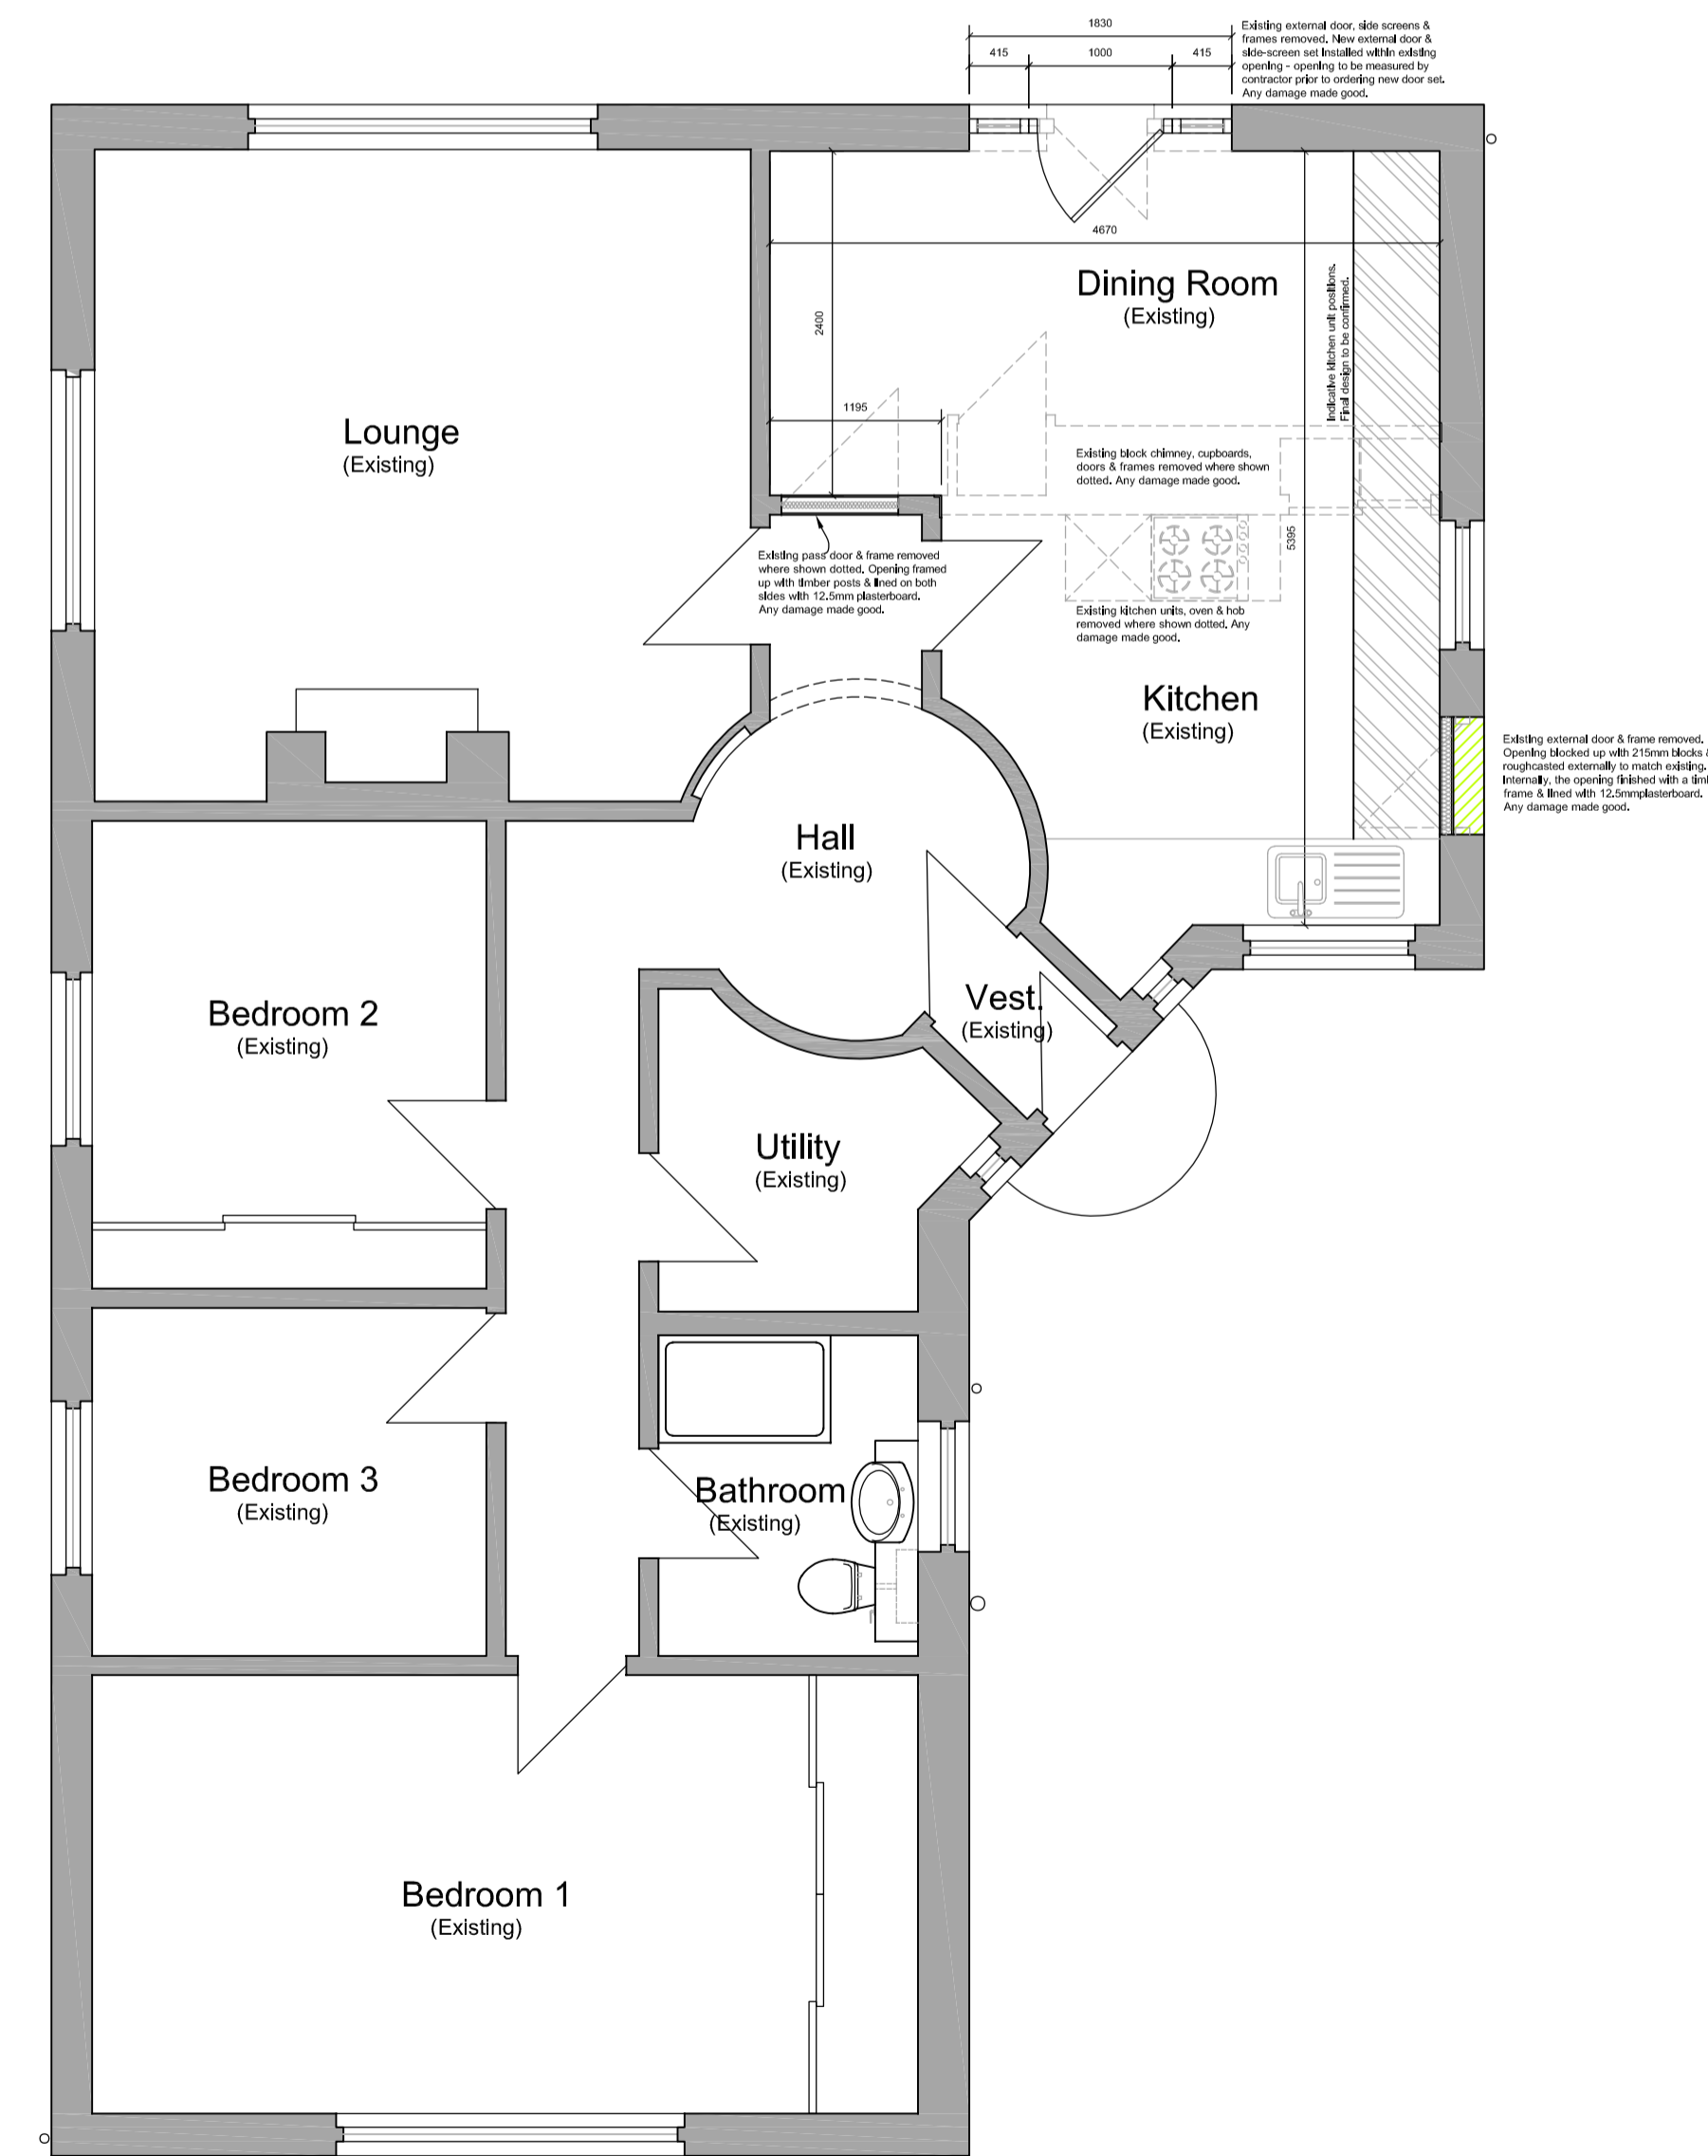


Ground Floor Plan : Scale 1 : 50 (A1)

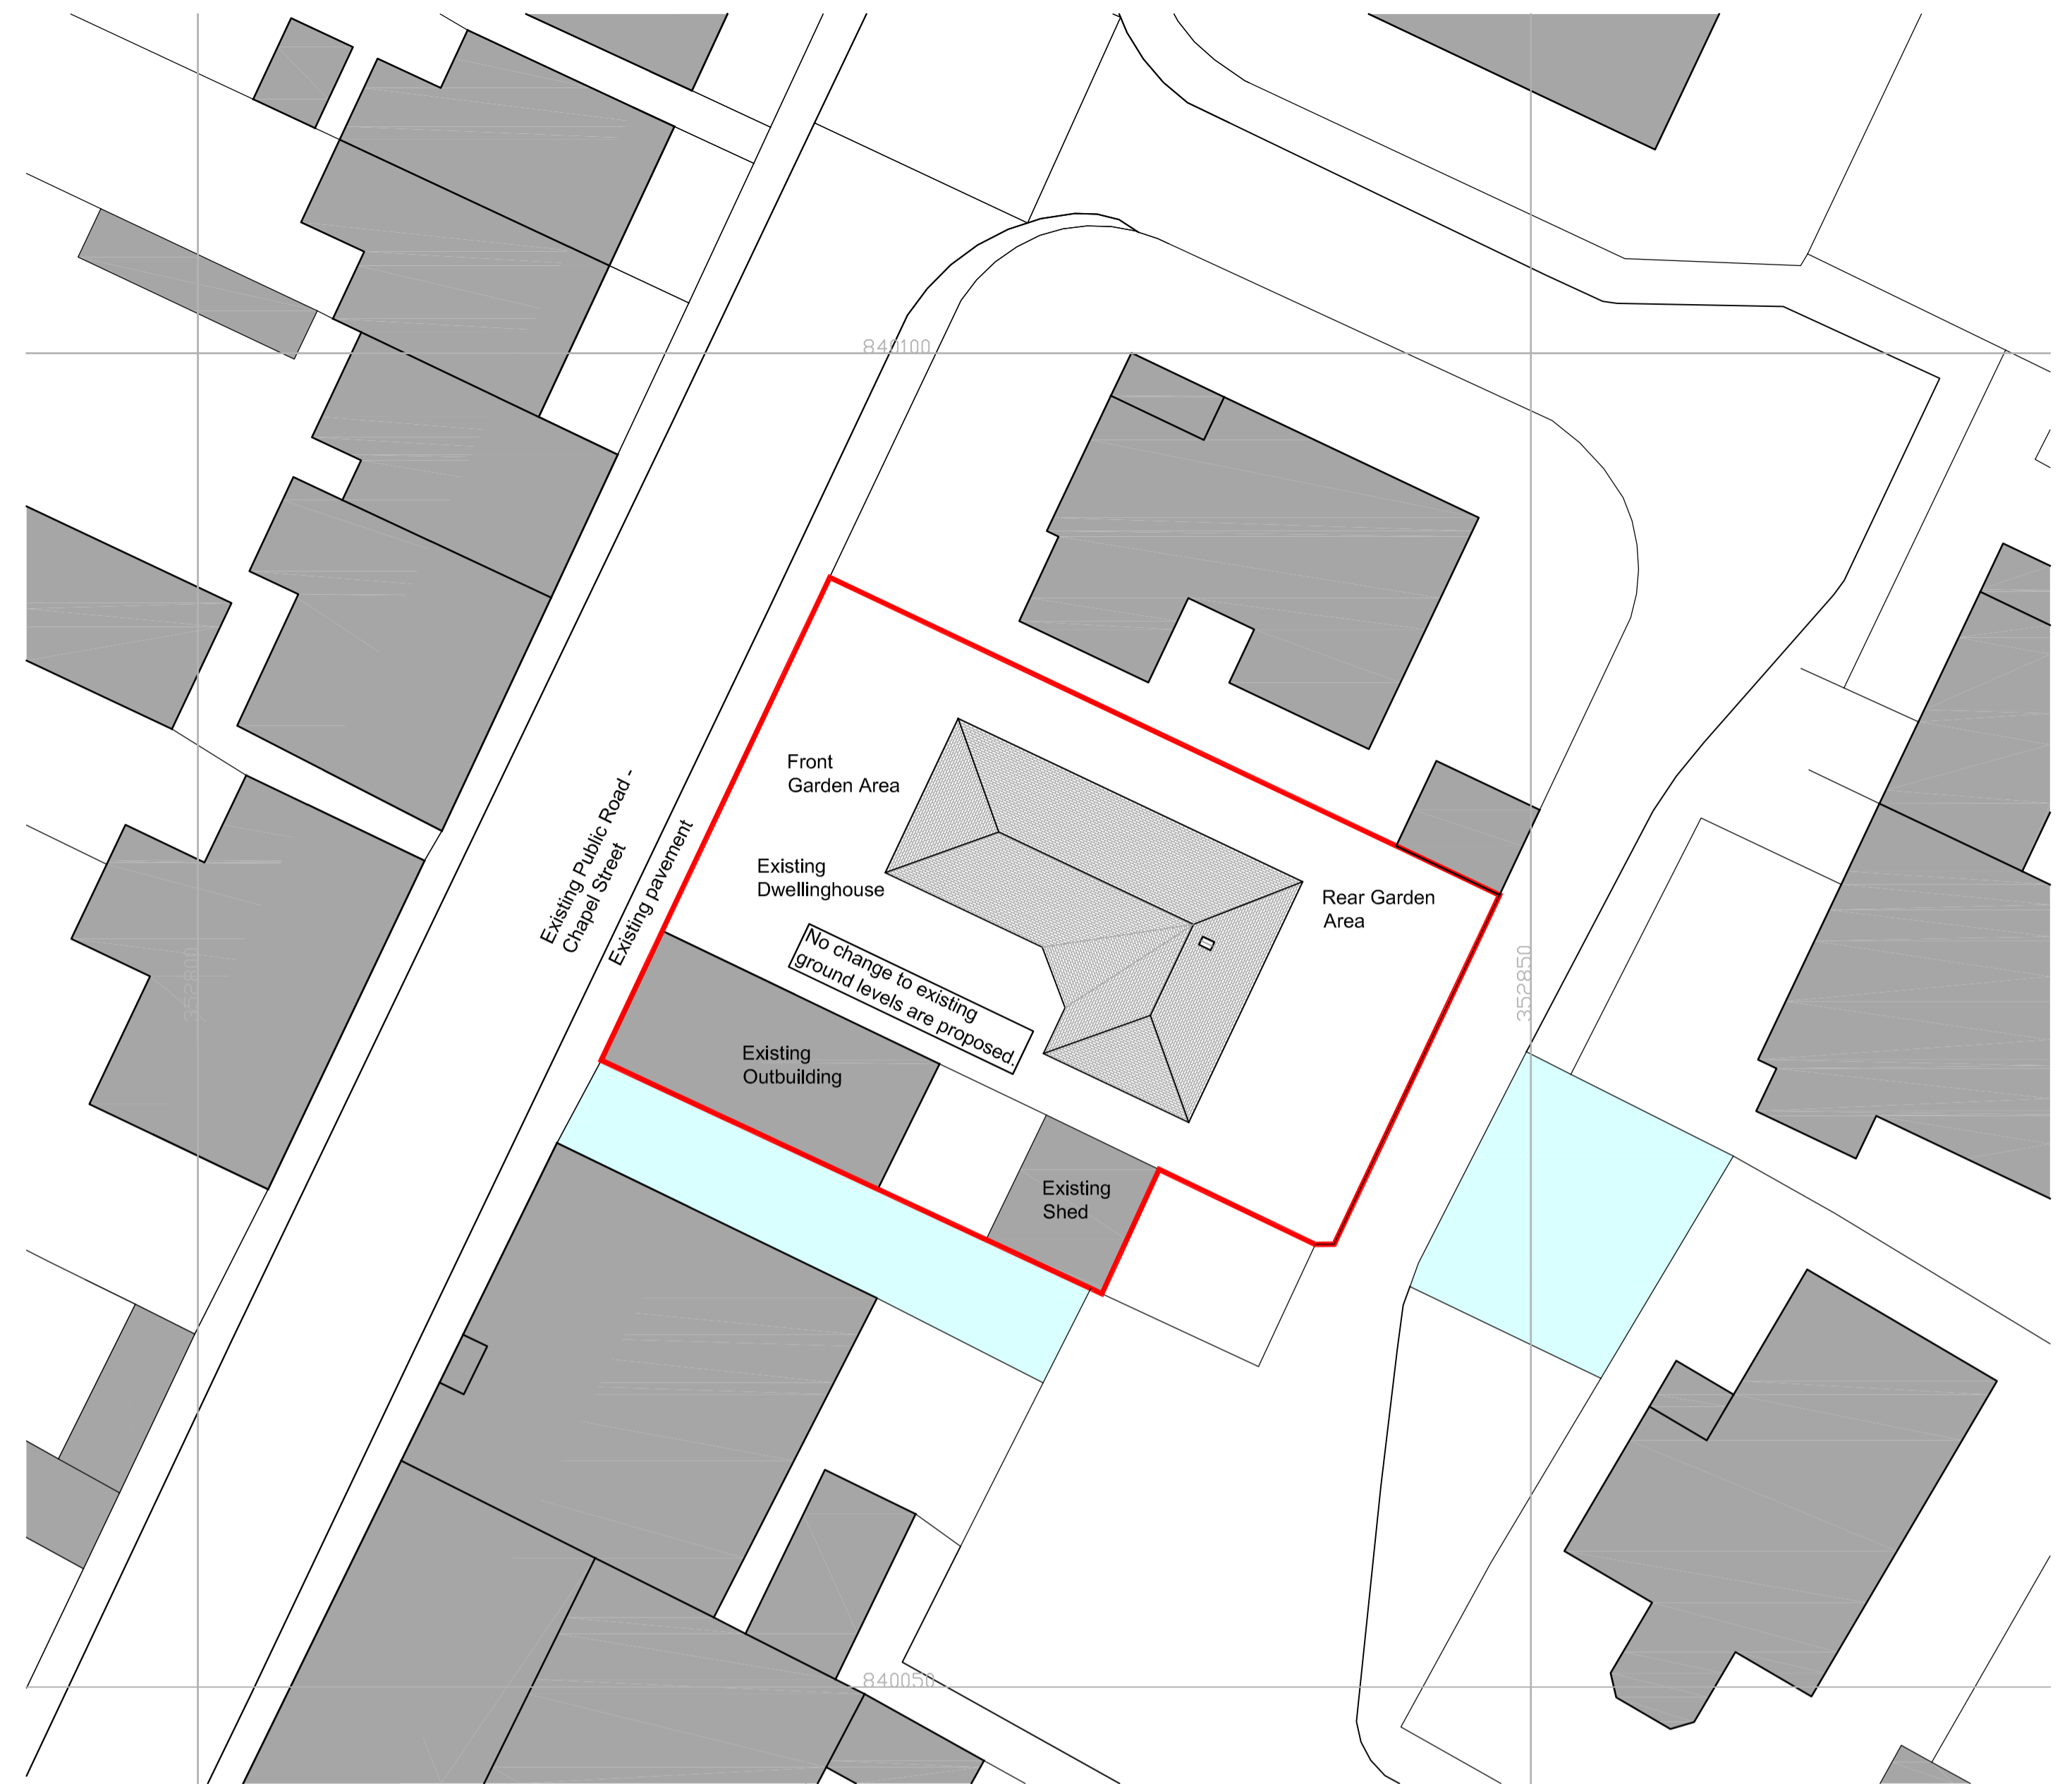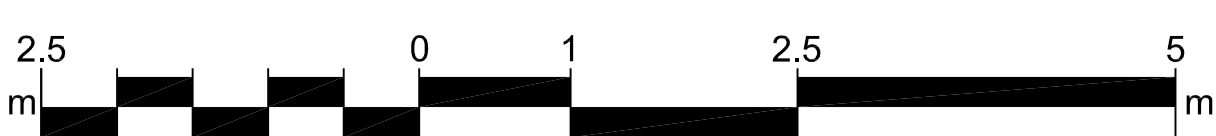

Site Plan : Scale 1 : 200 (A1)



Location Plan : Scale 1 : 1250 (A1)

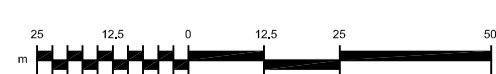

NO.	DATE	AMENDMENTS
1	18/04/24	Details of existing & proposed finishes added to elevations.

DRAWING TITLE		
Planning Drawing		
DATE	JOB NO.	DRAWN BY
April 2024	2208-02	Ryan Thompson

**Appin,
Chapel Street, Huntly**

Proposed alterations to existing dwellinghouse.

For
Mr & Mrs A. Clark.



Old Mill,
Huntly,
Aberdeenshire.
AB54 4GX.
T : 01466 793135
M : 07500 907899
E : info@rt-architecturaldesign.com
W : www.rt-architecturaldesign.com

