



EXISTING REAR ELEVATION

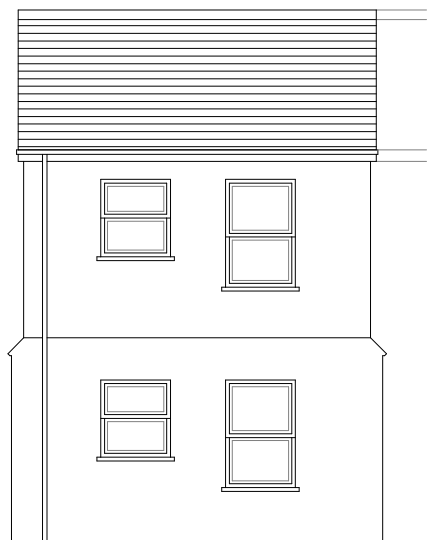

EXISTING FRONT ELEVATION

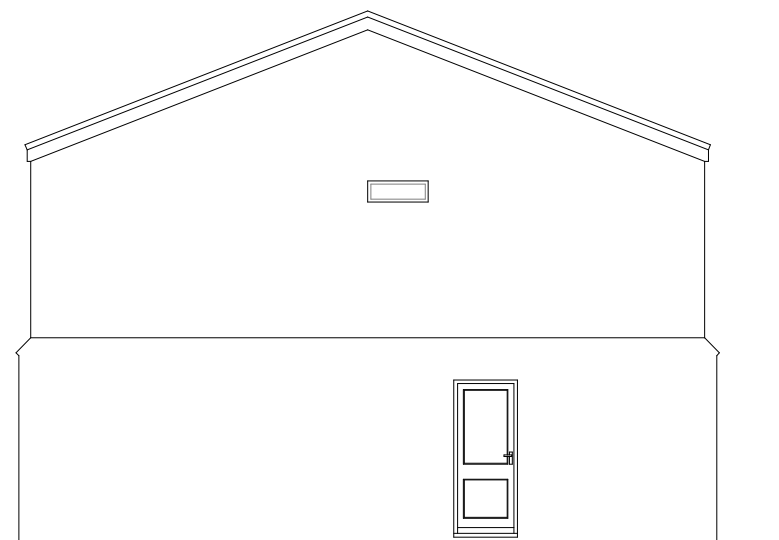

EXISTING SIDE ELEVATION

DRAFT PLANS SUBJECT TO
PLANNING & BUILDING
REGULATIONS APPROVAL
AND ALL OTHER STATUTORY
AGREEMENTS
I.E ALL PARTY WALL AND
BUILD OVER AGREEMENTS

CHURLEY & ASSOCIATES <i>Building Surveyors</i> <i>Party Wall Surveyors, Property Consultants</i> <i>Architectural Design and Development Consultants</i> <small>TEL. 020 8518 5100</small> <small>churleysurveys@aol.com</small>	
CLIENT	Mr Vytautas
TITLE	Existing Elevations 19 Daltons Fen Basildon, SS13 1JE
DRAWING No. V98240/4	SCALE 1:100 On A3
DATE APRIL 24	BY TF
REVISION	
<small>© THIS DRAWING IS COPYRIGHT AND THE PROPERTY OF CHURLEY & ASSOCIATES. IT MAY NOT BE COPIED OR DISCLOSED TO ANY THIRD PARTY FOR ANY PURPOSE EXCEPT AS AUTHORISED IN WRITING BY CHURLEY & ASSOCIATES.</small>	